

ADDRESS: MYALL STREET DUBBO NSW 2830
PROJECT NUMBER: 211097.00

DRAWING LIST			
SHEET No.	SHEET NAME	SCALE	REVISION
01-901	COVER SHEET - DRAWING INDEX (SSD APPROVAL)	NA	12
11-910	SITE PLAN (SSD)	1:500	04
21-900	FLOOR PLAN - GROUND LEVEL (SSD)	1:200	03
21-910	FLOOR PLAN - LEVEL 01 (SSD)	1:200	05
21-920	FLOOR PLAN - LEVEL 02 (SSD)	1:200	04
21-930	FLOOR PLAN - ROOF (SSD)	1:200	05
30-910	ELEVATIONS - NORTH & WEST (SSD)	1:200	07
30-920	ELEVATIONS - SOUTH & EAST (SSD)	1:200	07
40-910	GENERAL SECTIONS 1, 2 & 3 (SSD)	1:200	05
40-920	GENERAL SECTION 4, 5 & 6 (SSD)	1:200	05
83-001	3D RENDER PHOTOMONTAGE 1 (PHASE 1)	N/A	01
83-002	3D RENDER PHOTOMONTAGE 2 (PHASE 1)	N/A	03
85-910	SUN SHADOW DIAGRAM - JUNE (SSD)	1:1000	06
85-920	SUN SHADOW DIAGRAM - SEPTEMBER (SSD)	1:1000	06
85-930	SUN SHADOW DIAGRAM - DECEMBER (SSD)	1:1000	06

[illegible]

Cox Richardson
PO Box Q193, Sydney NSW 1230
Level 2, 204 Clarence Street, Sydney NSW 2000 Australia
T + 61 2 9267 9599 F + 61 2 9264 5844
www.coxarchitecture.com.au

COX

Consultants

PROJECT MANAGEMENT

NAME: **TSA MANAGEMENT**
ADDRESS: LEVEL 35, 201 KENT STREET, NEW YORK 200
TEL: (2 9276) 1400

STRUCTURAL & CIVIL ENGINEERS

NAME: **ENRSTRUCK**
ADDRESS: LEVEL 4, 2 COLIN STREET MILSON POINT, NEW 2061
TEL: (2 956) 5844 / (2 966) 3900

ELECTRICAL & CIVIL ENGINEERS

NAME: **SIRCLARK KURTJ MERZ**
ADDRESS: LEVEL 1, 1000 KENT STREET, ST LEONARDS, NEW 2006
TEL: (2 969) 2100 / (2 969) 2500

Mechanical / LIFT ENGINEERS

NAME: **WOOD & GREIVE**
ADDRESS: LEVEL 1, 456-459 PACIFIC HIGHWAY, ST LEONARDS, NEW 2005
TEL: (2 921) 1000 / (2 921) 6474

HYDRAULICS & IRRE PROTECTION CONSTANTS

NAME: **NORTHROP**
ADDRESS: 6101 HICKSON ROAD, NEW 2006
TEL: (2 924) 4188 / (2 924) 4334

ACUSTIC ENGINEERS

NAME: **KORAMAL, DISNEY & YOUNG**
ADDRESS: LEVEL 1, 60 ALLAN STREET, NEWPORT SYDNEY, NEW 2000
TEL: (2 925) 9900 / (2 995) 6900

LANDSCAPE DESIGN

NAME: **OCULUS**
ADDRESS: 4000 NEWPORT STREET, NEWPORT, NEW 2042
TEL: (2 927) 9533 / (953) 8233

TRAFFIC PLANNING

NAME: **CARDINO**
ADDRESS: LEVEL 2, 203 PACIFIC HIGHWAY, ST LEONARDS, NEW 2006
TEL: (2 924) 1000 / (2 949) 5210

NCC & ACCESSIBILITY

NAME: **BGA LOGICAL**
ADDRESS: LEVEL 1, 77-79 JARVIS STREET, CHATSWOOD, NEW 2067
TEL: (2 941) 5400 / (2 941) 5410



Project No.	211097.00
-------------	-----------

Project

DUBBO BASE HOPITAL
REDEVELOPMENT STAGE 1 / 2
MYALL STREET, DUBBO NSW

Drawing Title

COVER SHEET - DRAWING
INDEX (SSD APPROVAL)

Document Control Status:

FOR APPROVAL

B3 DRAWING SHEET	Drawn: AB
Co-ordinated: NM/AB/SR	Scale: @ B1
Project Architect: MG	Date: 11/09/2012
Project Director: JA	Revision: 12
Drawing Number:	North:
ARC-NB-01-901	





North:

A circular compass rose with a vertical line and a horizontal line intersecting at the center. The top of the vertical line is labeled 'North'.








- | | |
|-------|---|
| ADS | - ALUMINIUM FRAMED AUTOMATIC DOORS AND SIDELIGHTS |
| APL | - ALUMINIUM LOUVRES |
| ALS | - ALUMINIUM SUNSHADES |
| BV1 | - BRICK VENEER FINISH (TYPE 1) |
| BV2 | - BRICK VENEER FINISH (TYPE 2) |
| CG | - CORNER GUARDS |
| CCP | - COMPOSITE FIBRE CEMENT |
| COP2C | - CONCRETE WALL-PAINTED |
| CR1 | - CEMENT RENDER FINISH |
| DP | - DOWNPIPES |
| FG | - FASCIA GUTTER |
| FNC | - STEEL FENCE |
| G1 | - ALUMINIUM FRAMED GLAZING |
| GCB | - ALUMINIUM FRAMED GLAZING-COLOURBACK |
| MF | - METAL APRON FLASHING |
| MC1 | - METAL CLADDING (TYPE 1) |
| MC2 | - METAL CLADDING (TYPE 2) |
| MR1 | - METAL ROOF SHEETING |
| MPC | - METAL PARAPET CAPPING |
| ST | - STEEL STRUTT |
| W | - OPERABLE WINDOWS |




- | | |
|------|---|
| ADS | ALUMINIUM FRAMED AUTOMATIC DOORS AND SIDELIGHTS |
| ALFL | ALUMINIUM LOUVRES |
| ALV | ALUMINIUM SUNSHADES |
| BV1 | BRICK VENEER FINISH (TYPE 1) |
| BV2 | BRICK VENEER FINISH (TYPE 2) |
| CG | CORNER GARDERS |
| CF | COMPOSITE FIBRE CEMENT |
| CF2 | CONCRETE WALL-PAINTED |
| CR1 | CEMENT RENDER FINISH |
| DP | DOWNPIPES |
| FG | FASCIA CUTTER |
| FENC | STEEL FENCE |
| G1 | ALUMINIUM FRAMED GLAZING |
| GCB | ALUMINIUM FRAMED GLAZING-COLOURBACK |
| MC8 | METAL AROUND FLASHING |
| CL1 | METAL CLADDING (TYPE 1) |
| CL2 | METAL CLADDING (TYPE 2) |
| MR | METAL ROOF SHEETING |
| MPC | METAL PARAPET CAPPING |
| STR | STEEL STRUT |
| W | OPERABLE WINDOWS |

Cox Architecture Pty Ltd ACN 002 535 891


Rev	Description	By	Date
01	FIRST ISSUE - FOR APPROVAL	SR	06/07/2012
02	FOR APPROVAL	SR	24/07/2012
03	FOR APPROVAL	SR	06/08/2012
04	FOR APPROVAL	XL	13/08/2012
05	FOR APPROVAL	XL	11/09/2012

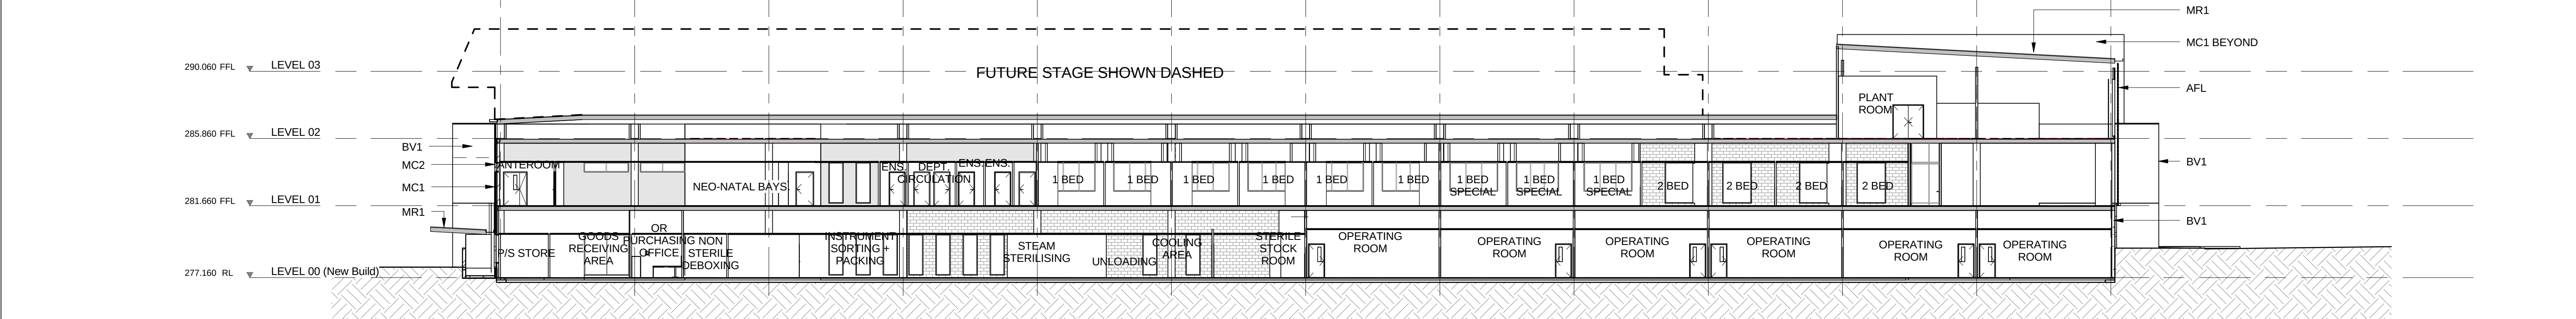

1 SECTION 01
 SCALE 1 : 200

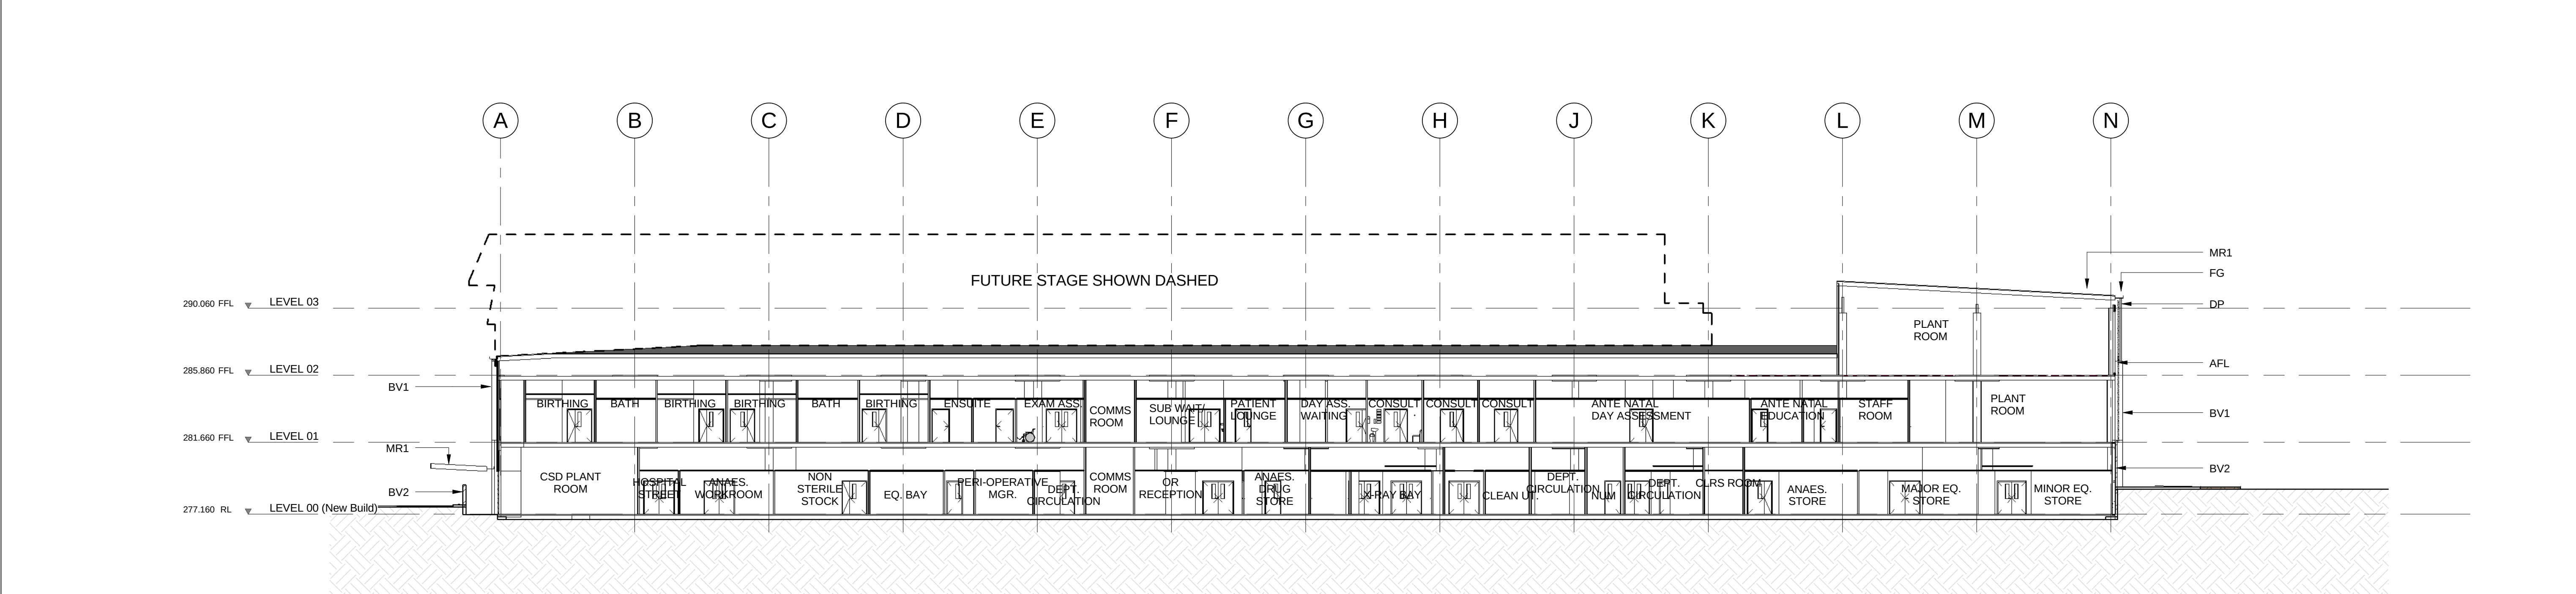

2 SECTION 02
 SCALE 1 : 200

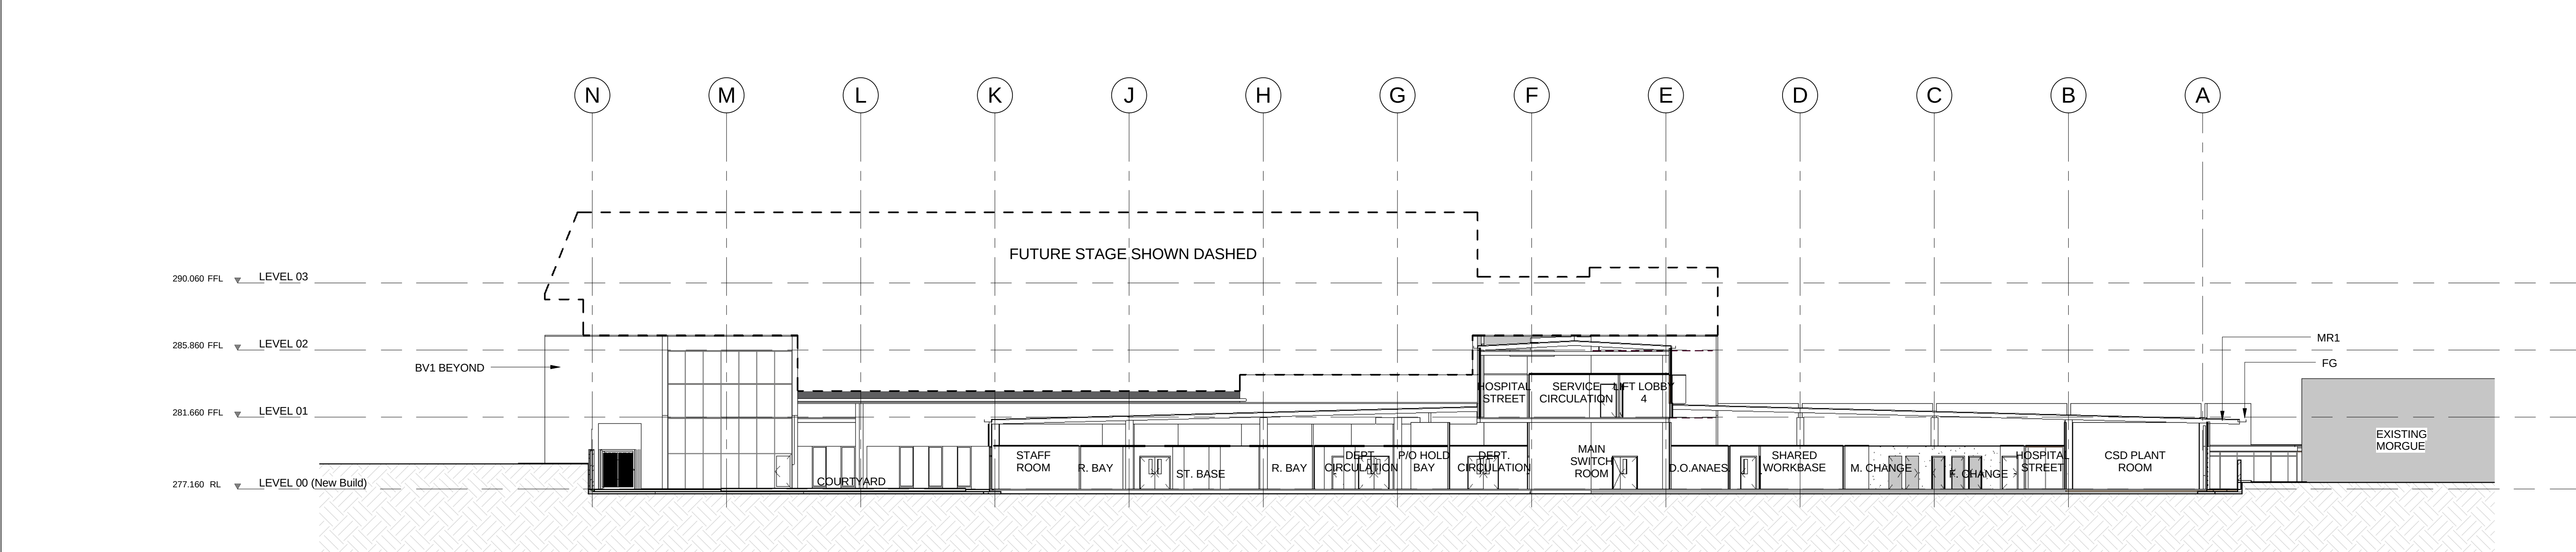

3 SECTION 03
 SCALE 1 : 200

EXTERNAL FINISHES LEGEND:

- | | |
|-------|---|
| ADS | - ALUMINIUM FRAMED AUTOMATIC DOORS AND SIDELIGHTS |
| AFL | - ALUMINIUM LOUVRES |
| ALS | - ALUMINIUM SUNSHADES |
| BV1 | - BRICK VENEER FINISH (TYPE 1) |
| BV2 | - BRICK VENEER FINISH (TYPE 2) |
| CG | - CORNER GUARDS |
| CFC | - COMPOSITE FIBRE CEMENT |
| COF2C | - CONCRETE WALL-PAINTED |
| CR1 | - CEMENT RENDER FINISH |
| DP | - DOWNPIPES |
| FG | - FASCIA GUTTER |
| FNC | - STEEL FENCE |
| G1 | - ALUMINIUM FRAMED GLAZING |
| GCB | - ALUMINIUM FRAMED GLAZING-COLOURBACK |
| MF | - METAL APRON FLASHING |
| MC1 | - METAL CLADDING (TYPE 1) |
| MC2 | - METAL CLADDING (TYPE 2) |
| MR1 | - METAL ROOF SHEETING |
| MPC | - METAL PARAPET CAPPING |
| ST | - STEEL STRUTT |
| W | - OPERABLE WINDOWS |

Rev	Description	By	Date
01	FIRST ISSUE - FOR APPROVAL	SR	06/07/2012
02	FOR APPROVAL	SR	24/07/2012
03	FOR APPROVAL	SR	06/08/2012
04	FOR APPROVAL	XL	13/08/2012
05	FOR APPROVAL	XL	11/09/2012

Cox Richardson
 PO Box Q193, Sydney NSW 1230
 Level 2, 204 Clarence Street, Sydney NSW 2000 Australia
 T + 61 2 9267 9599 F + 61 2 9264 5844
 www.coxarchitecture.com.au

Nominated Architects
 John Richardson No. 3102
 Russell Lee No. 6367

Consultants
PROJECT MANAGEMENT NAME: TSA MANAGEMENT ADDRESS: LEVEL 16, 201 KENT STREET, NSW 2000 TEL: 02 9738 3480
STRUCTURAL & CIVIL ENGINEERS NAME: ENSTRUCT ADDRESS: LEVEL 4, 7 DULIN STREET MILSON POINT, NSW 2061 TEL/FAX: 02 9504 3440 / 02 9504 3505
ELECTRICAL & ICT ENGINEERS NAME: SINCLAIR KNIGHT MERZ ADDRESS: 300 CHRISTIE STREET ST LEONARDS, NSW 2066 TEL/FAX: 02 9928 2300 / 02 9928 2500
MECHANICAL & LIFT ENGINEERS NAME: WOOD & GRIEVE ADDRESS: LEVEL 3, 454-456 PACIFIC HIGHWAY ST LEONARDS, NSW 2005 TEL/FAX: 02 761 901 / 02 964 910
HYDRAULICS & FIRE PROTECTION CONSULTANTS NAME: NORTHRUP ADDRESS: 80 HICKSON ROAD, NSW 2000 TEL/FAX: 02 9241 4338 / 02 9241 4334
ACOUSTIC ENGINEERS NAME: NORMAN, DISNEY & YOUNG ADDRESS: LEVEL 1, 60 MILLER STREET, NORTH SYDNEY, NSW 2060 TEL/FAX: 02 9558 8800 / 02 9558 8900
LANDSCAPE DESIGN NAME: OCULUS ADDRESS: LEVEL 1, 15 WILSON STREET, NEWTOWN, NSW 2042 TEL/FAX: 02 9577 5533 / 9539 8323
TRAFFIC PLANNING NAME: CARDINO ADDRESS: LEVEL 5, 202 PACIFIC HIGHWAY, ST LEONARDS, NSW 2065 TEL/FAX: 02 9495 7700 / 02 9495 5220
NCC & ACCESSIBILITY NAME: BCA LOGIC ADDRESS: LEVEL 1, 75-79 ARCHER STREET, CHATSWOOD, NSW 2057 TEL/FAX: 02 9411 5360 / 02 9411 6420

Client
 
Health Infrastructure Health Western NSW Local Health District

Project No.
211097.00
Project
DUBBO BASE HOPITAL REDEVELOPMENT STAGE 1 / 2 MYALL STREET, DUBBO NSW

Drawing Title
GENERAL SECTIONS 1, 2 & 3 (SSD)

Document Control Status:
FOR APPROVAL
01 DRAWING SHEET Co-ordinated: NM/AB/SR Project Architect: MG Project Director: JA Drawing Number:
Drawn: SR Scale: 1 : 200 @ Date: 11/09/2012 Revision: 05 North:
ARC-NB-40-910





Cox Richardson
Nominated Architects:
John Richardson: No. 3162
Russell Lee: No. 6367

Level 2, 204 Clarence Street, Sydney NSW 2000 Australia
Tel : 612 9267 9599 Fax : 612 9264 5844
Email : sydney@cox.com.au Website : www.cox.com.au

COX

Consultants

PROJECT MANAGEMENT

NAME: TSA MANAGEMENT
ADDRESS: LEVEL 30, 201 KENT STREET, NEWSP 2001
TEL: 02 9726 1400

STRUCTURAL & CIVIL ENGINEERS

NAME: ENCESTR
ADDRESS: LEVEL 1, 6/25N STREET MILSPONT, NSW 2061
TEL/FAX: 02 9564 3414 / 02 9698 1355

ELECTRICAL & CIVIL ENGINEERS

NAME: SINGULAR KUNZT MERZ
ADDRESS: 100/100 WILSON STREET, NEWSP 2005
TEL/FAX: 02 9593 2100 / 02 9593 2050

MECHANICAL & LIFT ENGINEERS

NAME: WOOD & GREVILLE
ADDRESS: LEVEL 3, 456-458 PACIFIC HIGHWAY ST LEONARDS, NSW 2055
TEL/FAX: 02 9439 1000 / 02 9439 1001

HYDRAULICS & FLUID PROTECTION CONSTANTS

NAME: NORTHPRO
ADDRESS: 100/100 WILSON ROAD, NEWSP 2005
TEL/FAX: 02 9541 4188 / 02 9541 4334

ACOUSTIC ENGINEERS

NAME: NORMAN, DICKSON & YOUNG
ADDRESS: LEVEL 1, 50 MILLER STREET, NEWSP 2000
TEL/FAX: 02 9595 1800 / 02 9595 6900

LANDSCAPE DESIGN

NAME: OCULUS
ADDRESS: LEVEL 1, 7/11 SYDNEY STREET, NEWSP 2042
TEL/FAX: 02 9597 5301 / 02 9593 0325

TRAFFIC PLANNING

NAME: CARONO
ADDRESS: LEVEL 2, 203 PACIFIC HIGHWAY ST LEONARDS, NSW 2055
TEL: 02 95967 700 / 02 9439 5420

HC2 & ACCESSIBILITY

NAME: BCG LOGICAL
ADDRESS: LEVEL 1, 7/73 ARCHER STREET, CHATSWOOD, NSW 2057
TEL: 02 9431 5300 / 02 9431 5450

The image shows the logos for the NSW Government and the Western NSW Local Health District. On the left, the NSW Government logo features a red stylized flower above the text 'NSW GOVERNMENT' in blue. To its right, separated by a vertical line, is the Western NSW Local Health District logo, which also features a red stylized flower above the text 'Health Infrastructure' in blue, with 'Health' on one line and 'Infrastructure' on the line below.

Project No.

211097.00

Project

DUBBO BASE HOPITAL
REDEVELOPMENT STAGE 1 / 2
MYALL STREET, DUBBO NSW

Drawing Title

3D RENDER PHOTO
MONTAGE 1 (PHASE 1)

Document Control Status:
FOR APPROVAL

B1 DRAWING SHEET	Drawn: SR
Co-ordinated: AB/SR	Scale: 1 : 1 @ B1
Project Architect: MG	Date: 09-08-2012
Project Director: JA	Revision: 01
Drawing Number:	North:
ARC-NB-83-001	



