


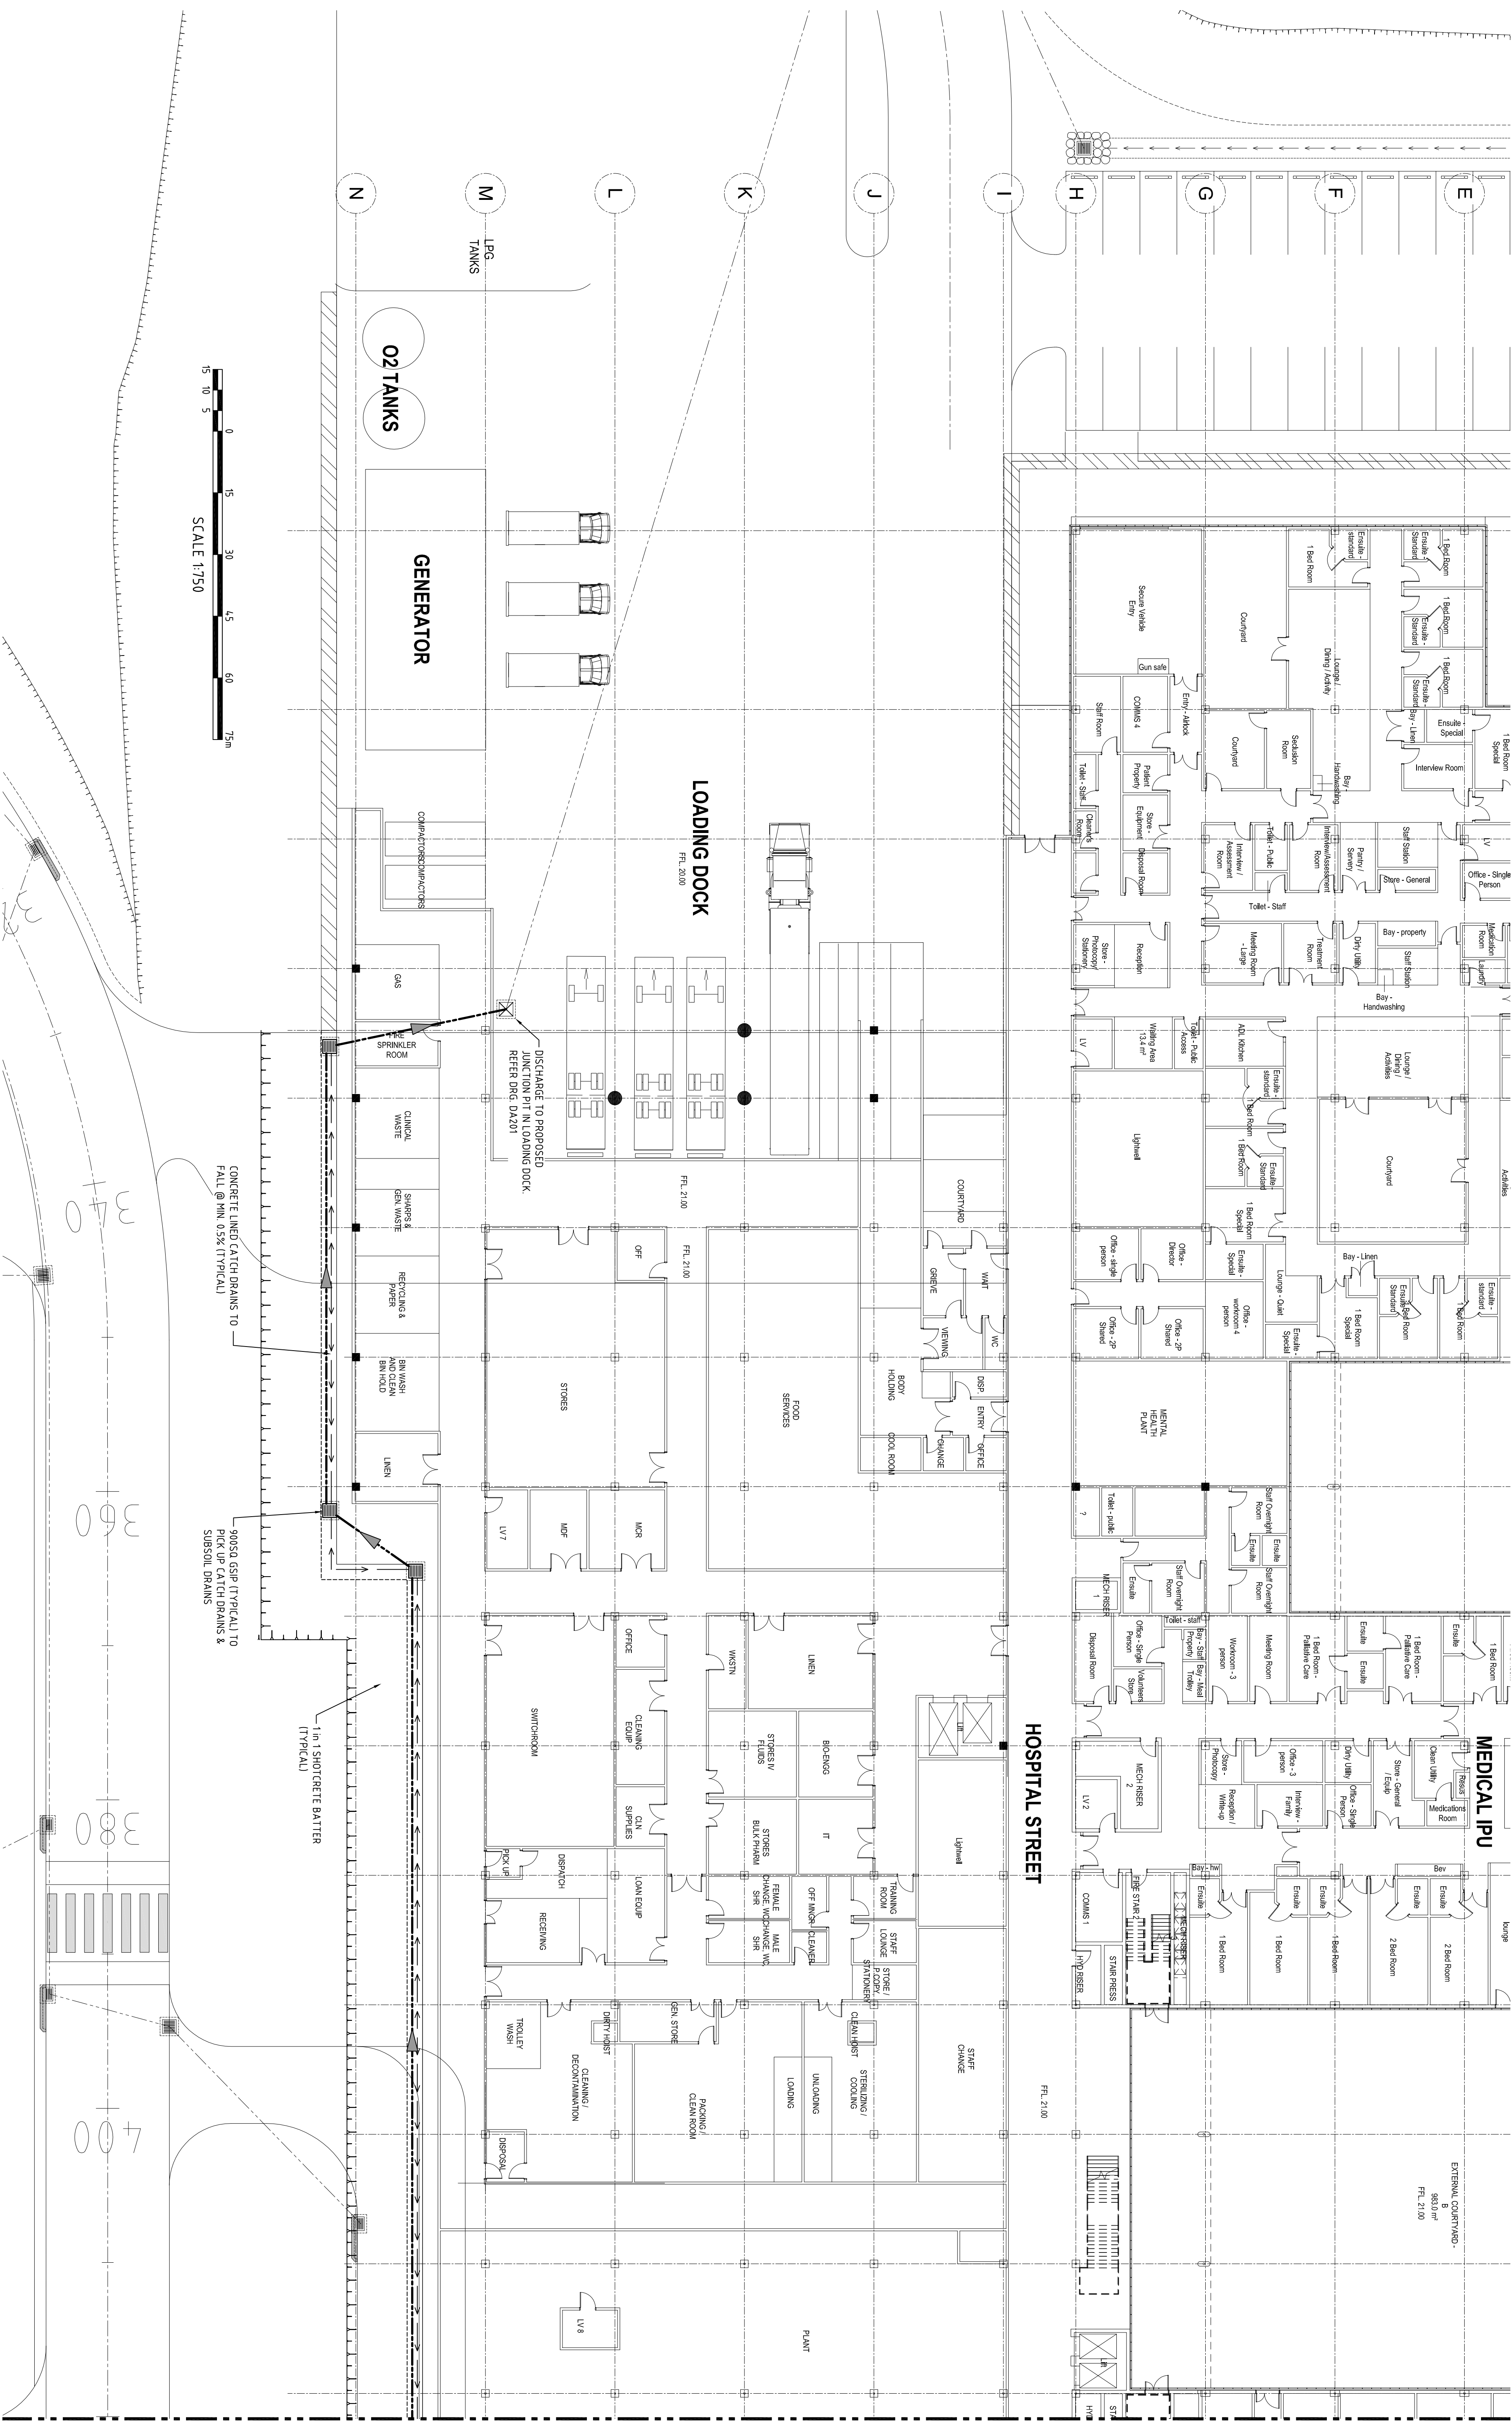

FOR CONTINUATION REFER DRAWING DA204

[illegible]