


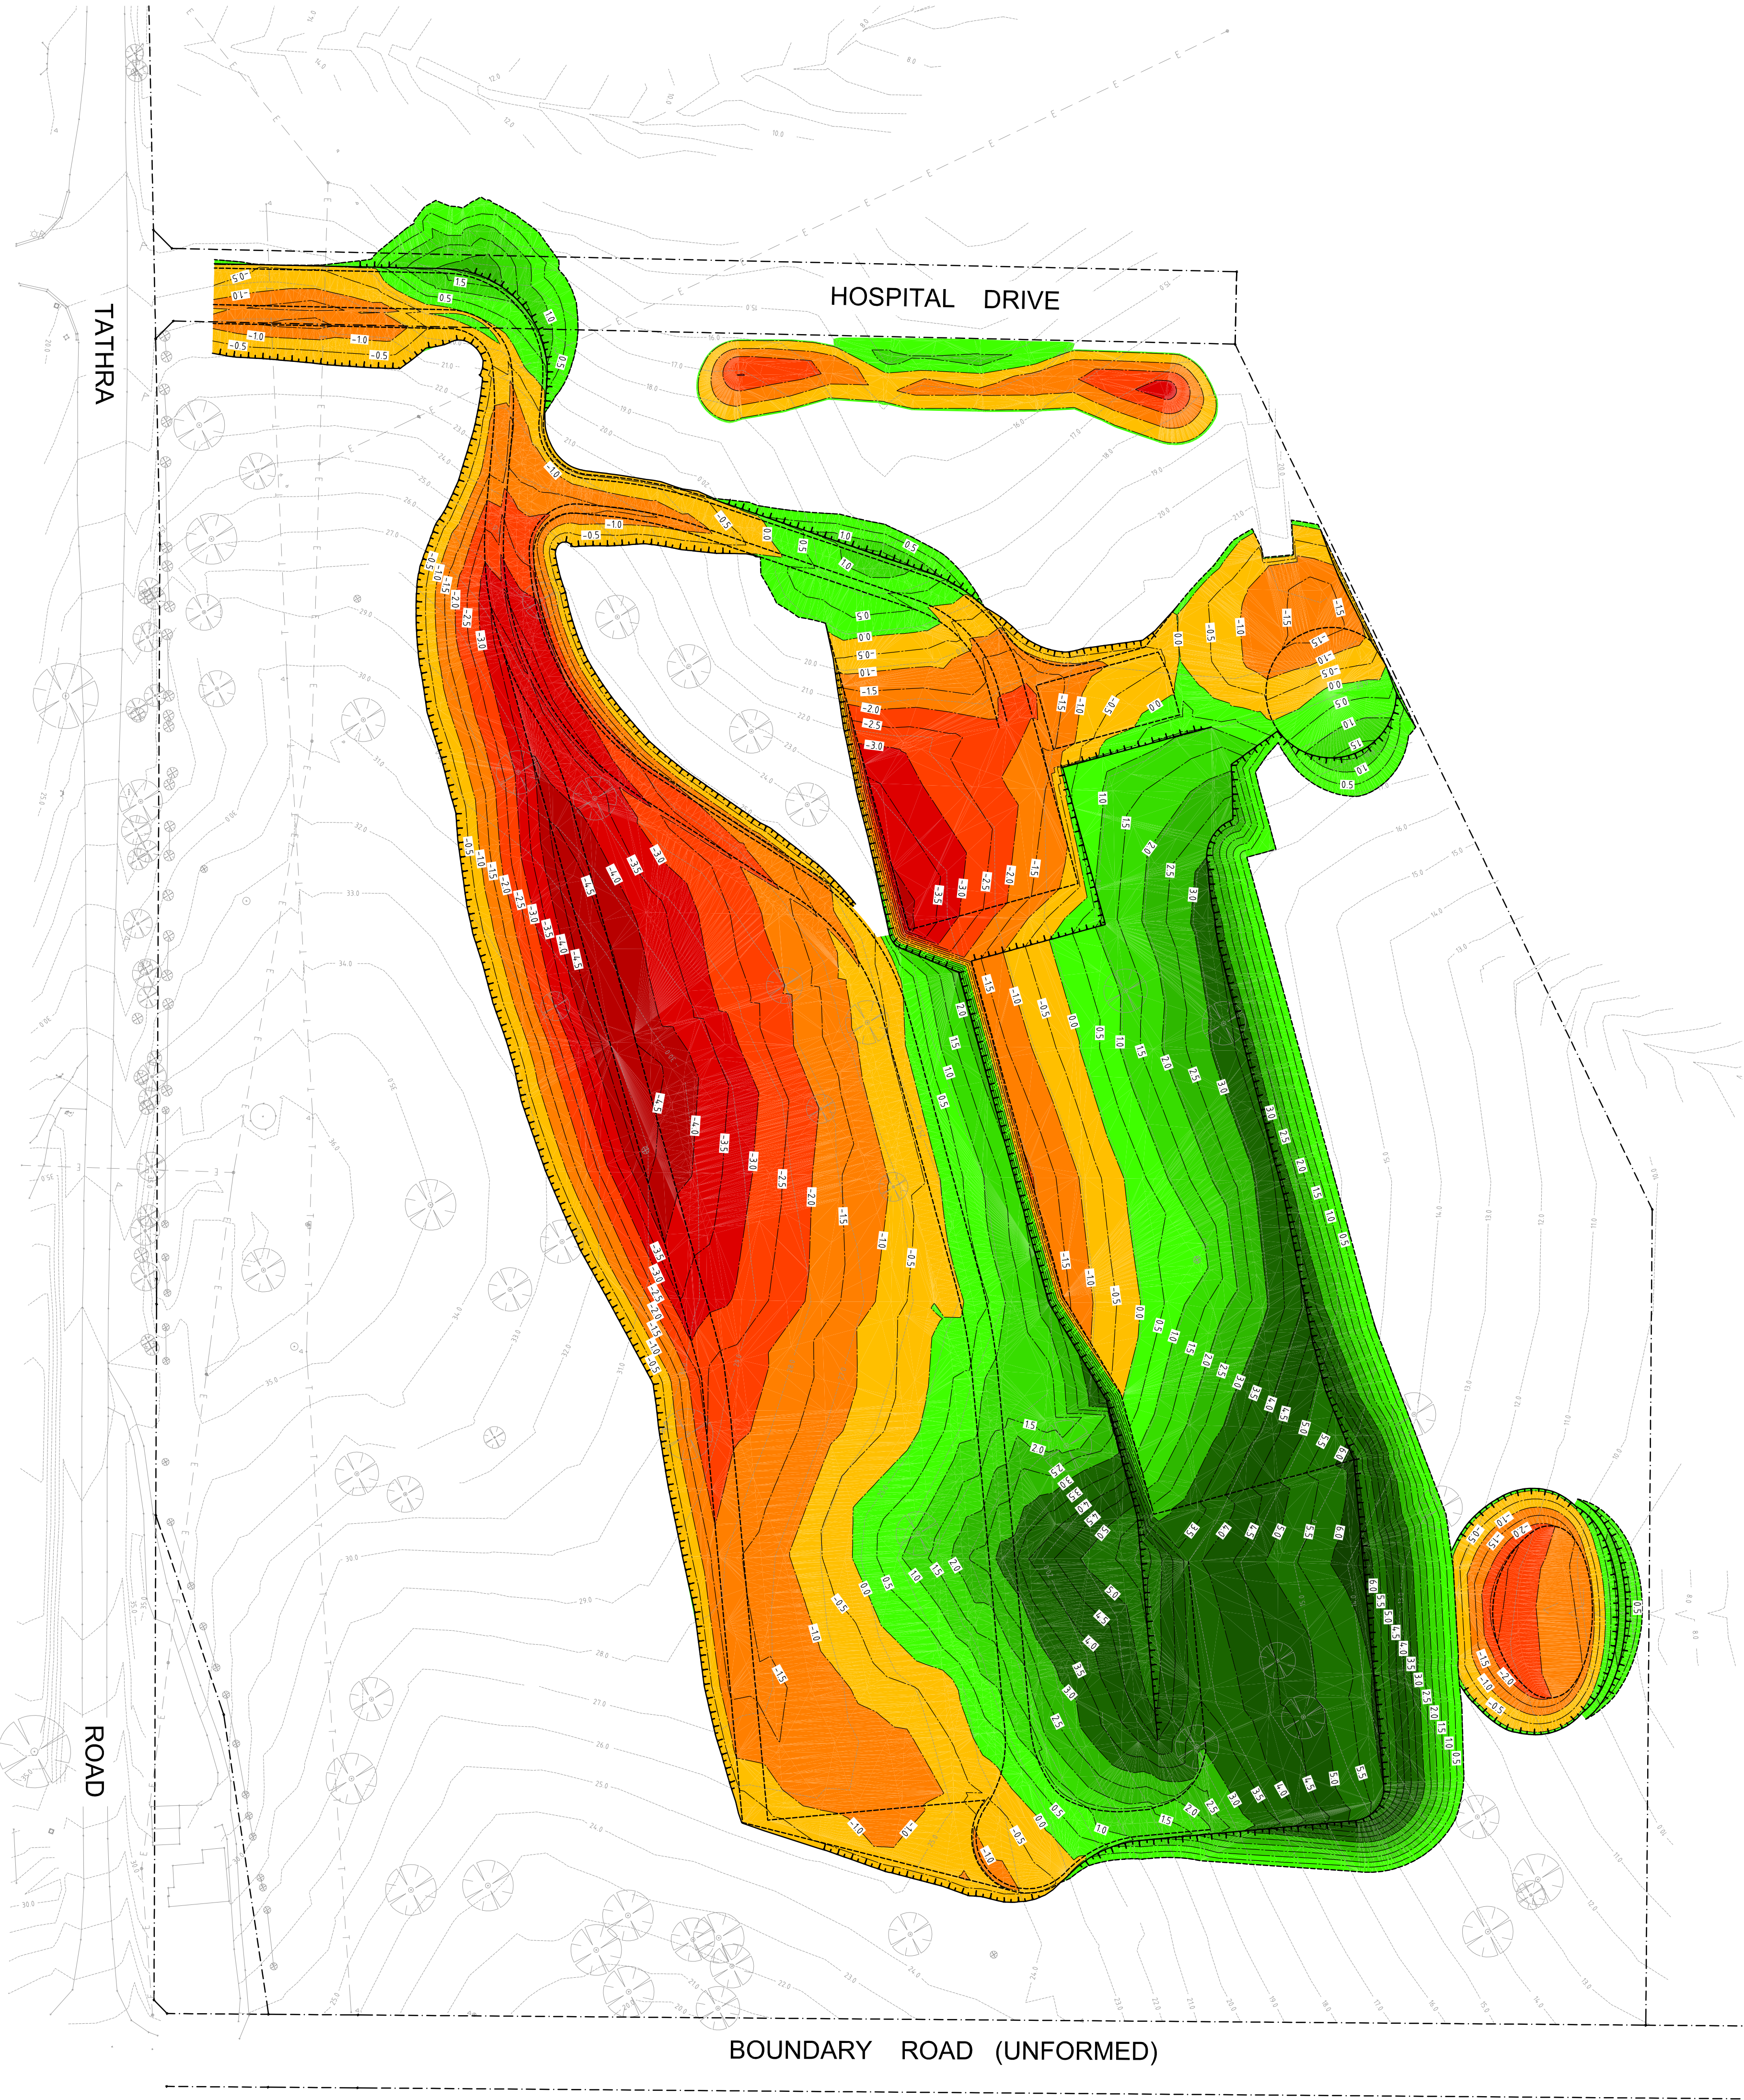

EARTHWORKS CALCULATIONS			
No.	Min. Depth	Max. Depth	Range Volume
1	-4.991	-4.000	957m³ CUT
2	-4.000	-3.000	6937m³ CUT
3	-3.000	-2.000	11457m³ CUT
4	-2.000	-1.000	22870m³ CUT
5	-1.000	0.000	60032m³ CUT
6	0.000	1.000	31544m³ FILL
7	1.000	2.000	27556m³ FILL
8	2.000	3.000	14839m³ FILL
9	3.000	4.000	9564m³ FILL
10	4.000	5.000	5088m³ FILL
11	5.000	6.000	1532m³ FILL
12	6.000	6.680	74m³ FILL

PRELIMINARY CUT VOLUME = 80253m³
PRELIMINARY FILL VOLUME = 84107m³

PRELIMINARY NET VOLUME = 3854m³ (REDUCED)

EARTHWORKS NOTES:
PRELIMINARY BULK EARTHWORKS VOLUMES ARE BASED ON:
- EARTHWORKS AREAS STRIPPED OF TOPSOIL (350mm) PRIOR TO EARTHWORKS.
- ALL ROADS BOXED OUT TO SUBGRADE LEVEL (ASSUMED PAVEMENT DEPTH OF 500mm).
- ALL CARPARKS BOXED OUT TO SUBGRADE LEVEL (ASSUMED PAVEMENT DEPTH OF 350mm).
- LOADING DOCK BOXED OUT TO SUBGRADE LEVEL (ASSUMED PAVEMENT DEPTH OF 400mm).
- BUILDING BOXED OUT TO PAD LEVEL (ASSUMED SLAB & SAND DEPTH OF 300mm).
- MATERIAL GENERATED FROM STORMWATER SEWER & SERVICE TRENCHES HAVE NOT BEEN INCLUDED IN THIS QUANTITY.
EARTHWORKS QUANTITIES ARE FOR INFORMATION ONLY AND DO NOT FORM PART OF THE CONTRACT

--	--	