
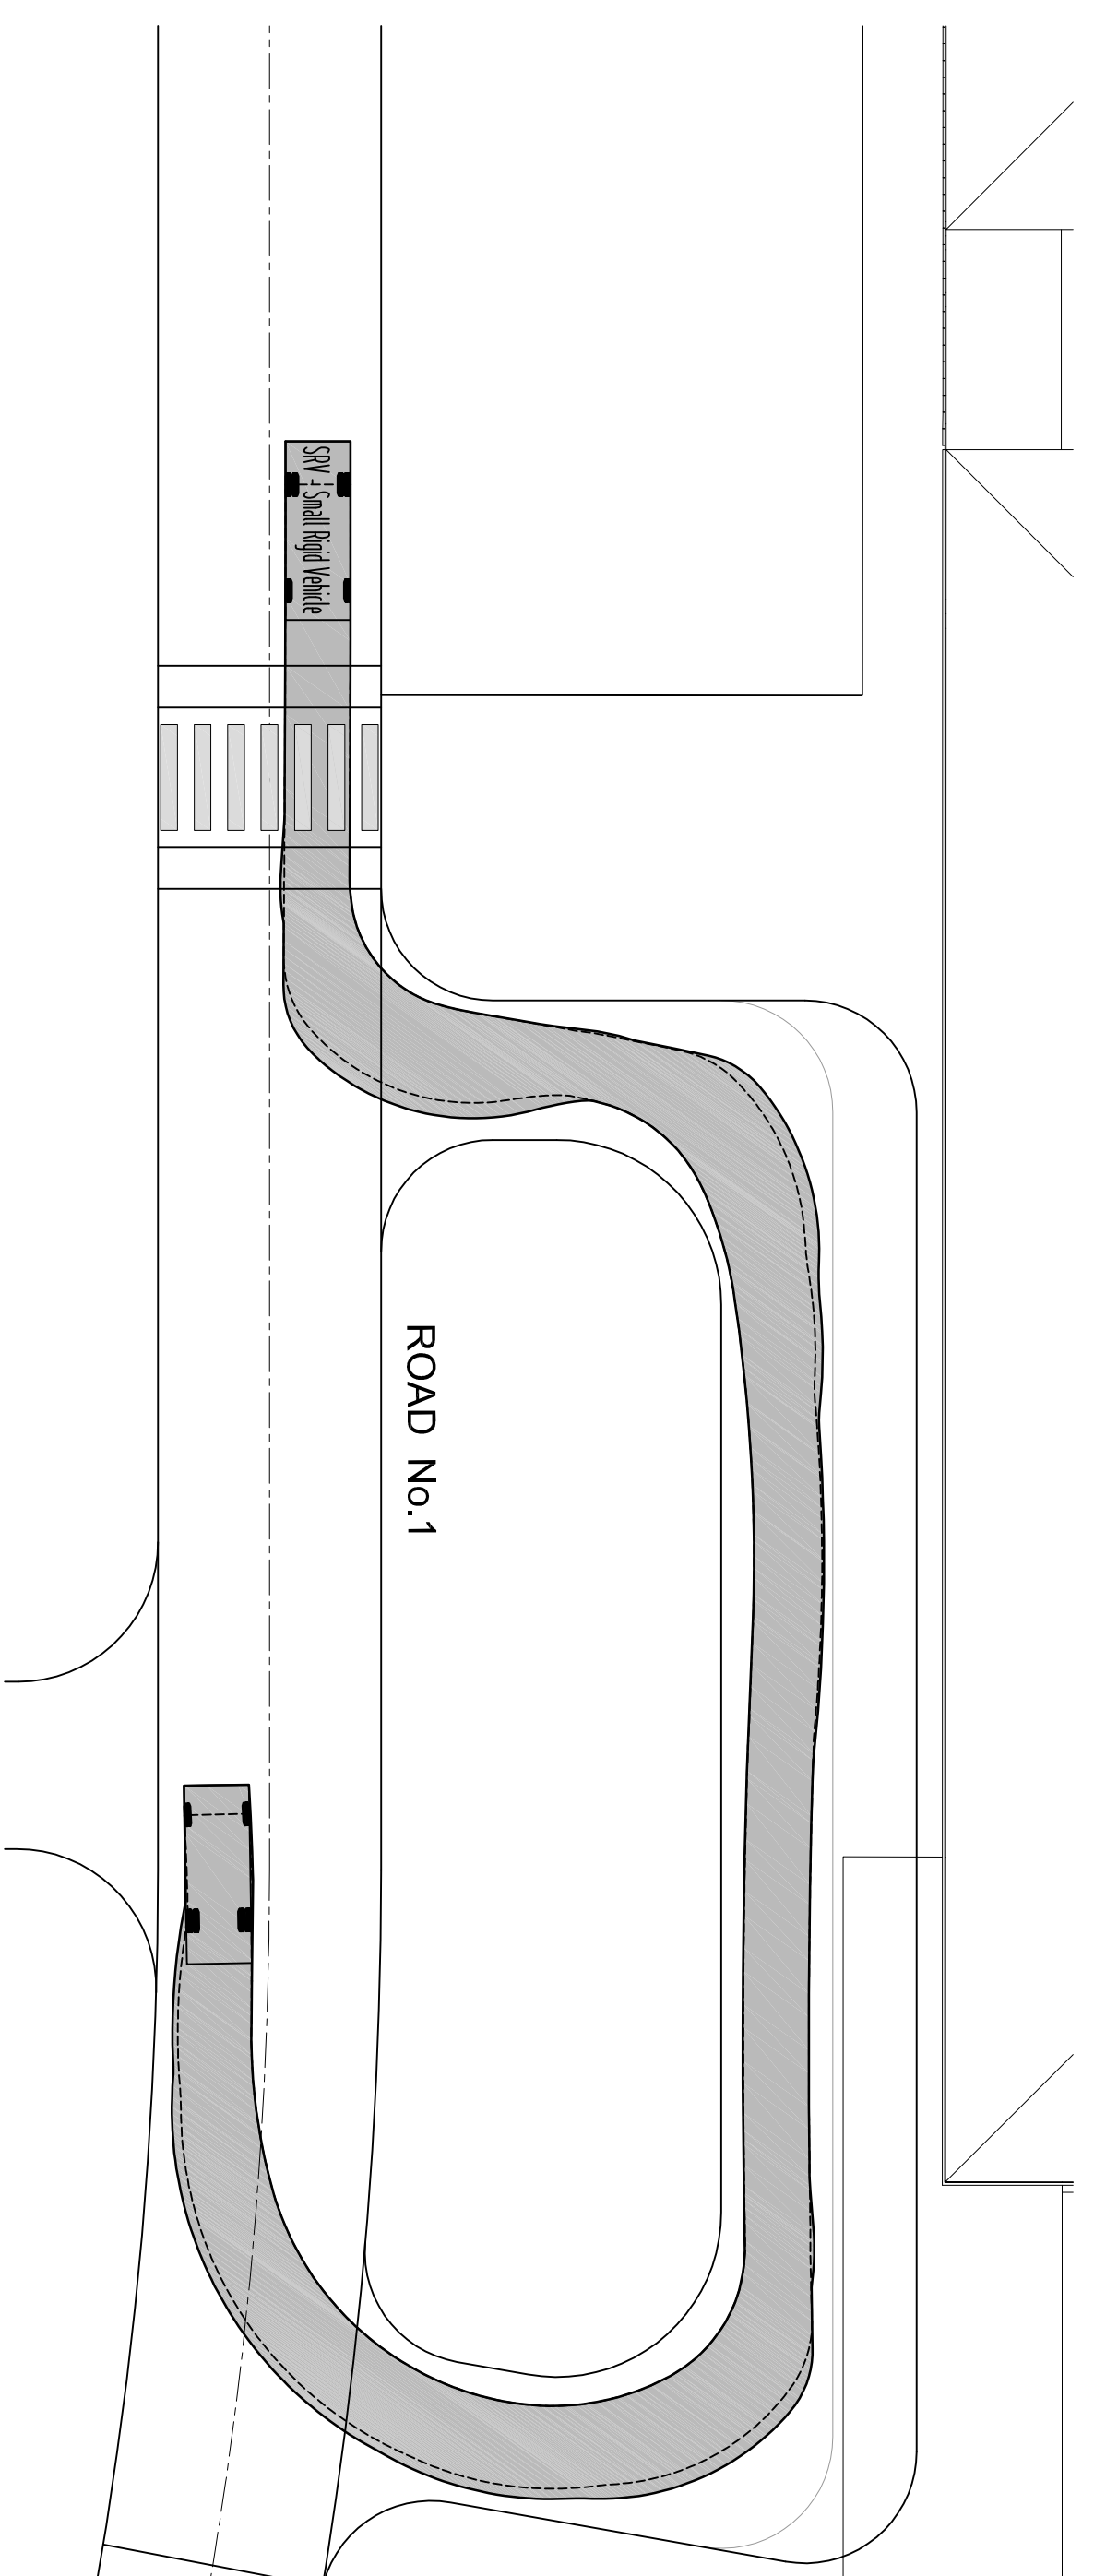
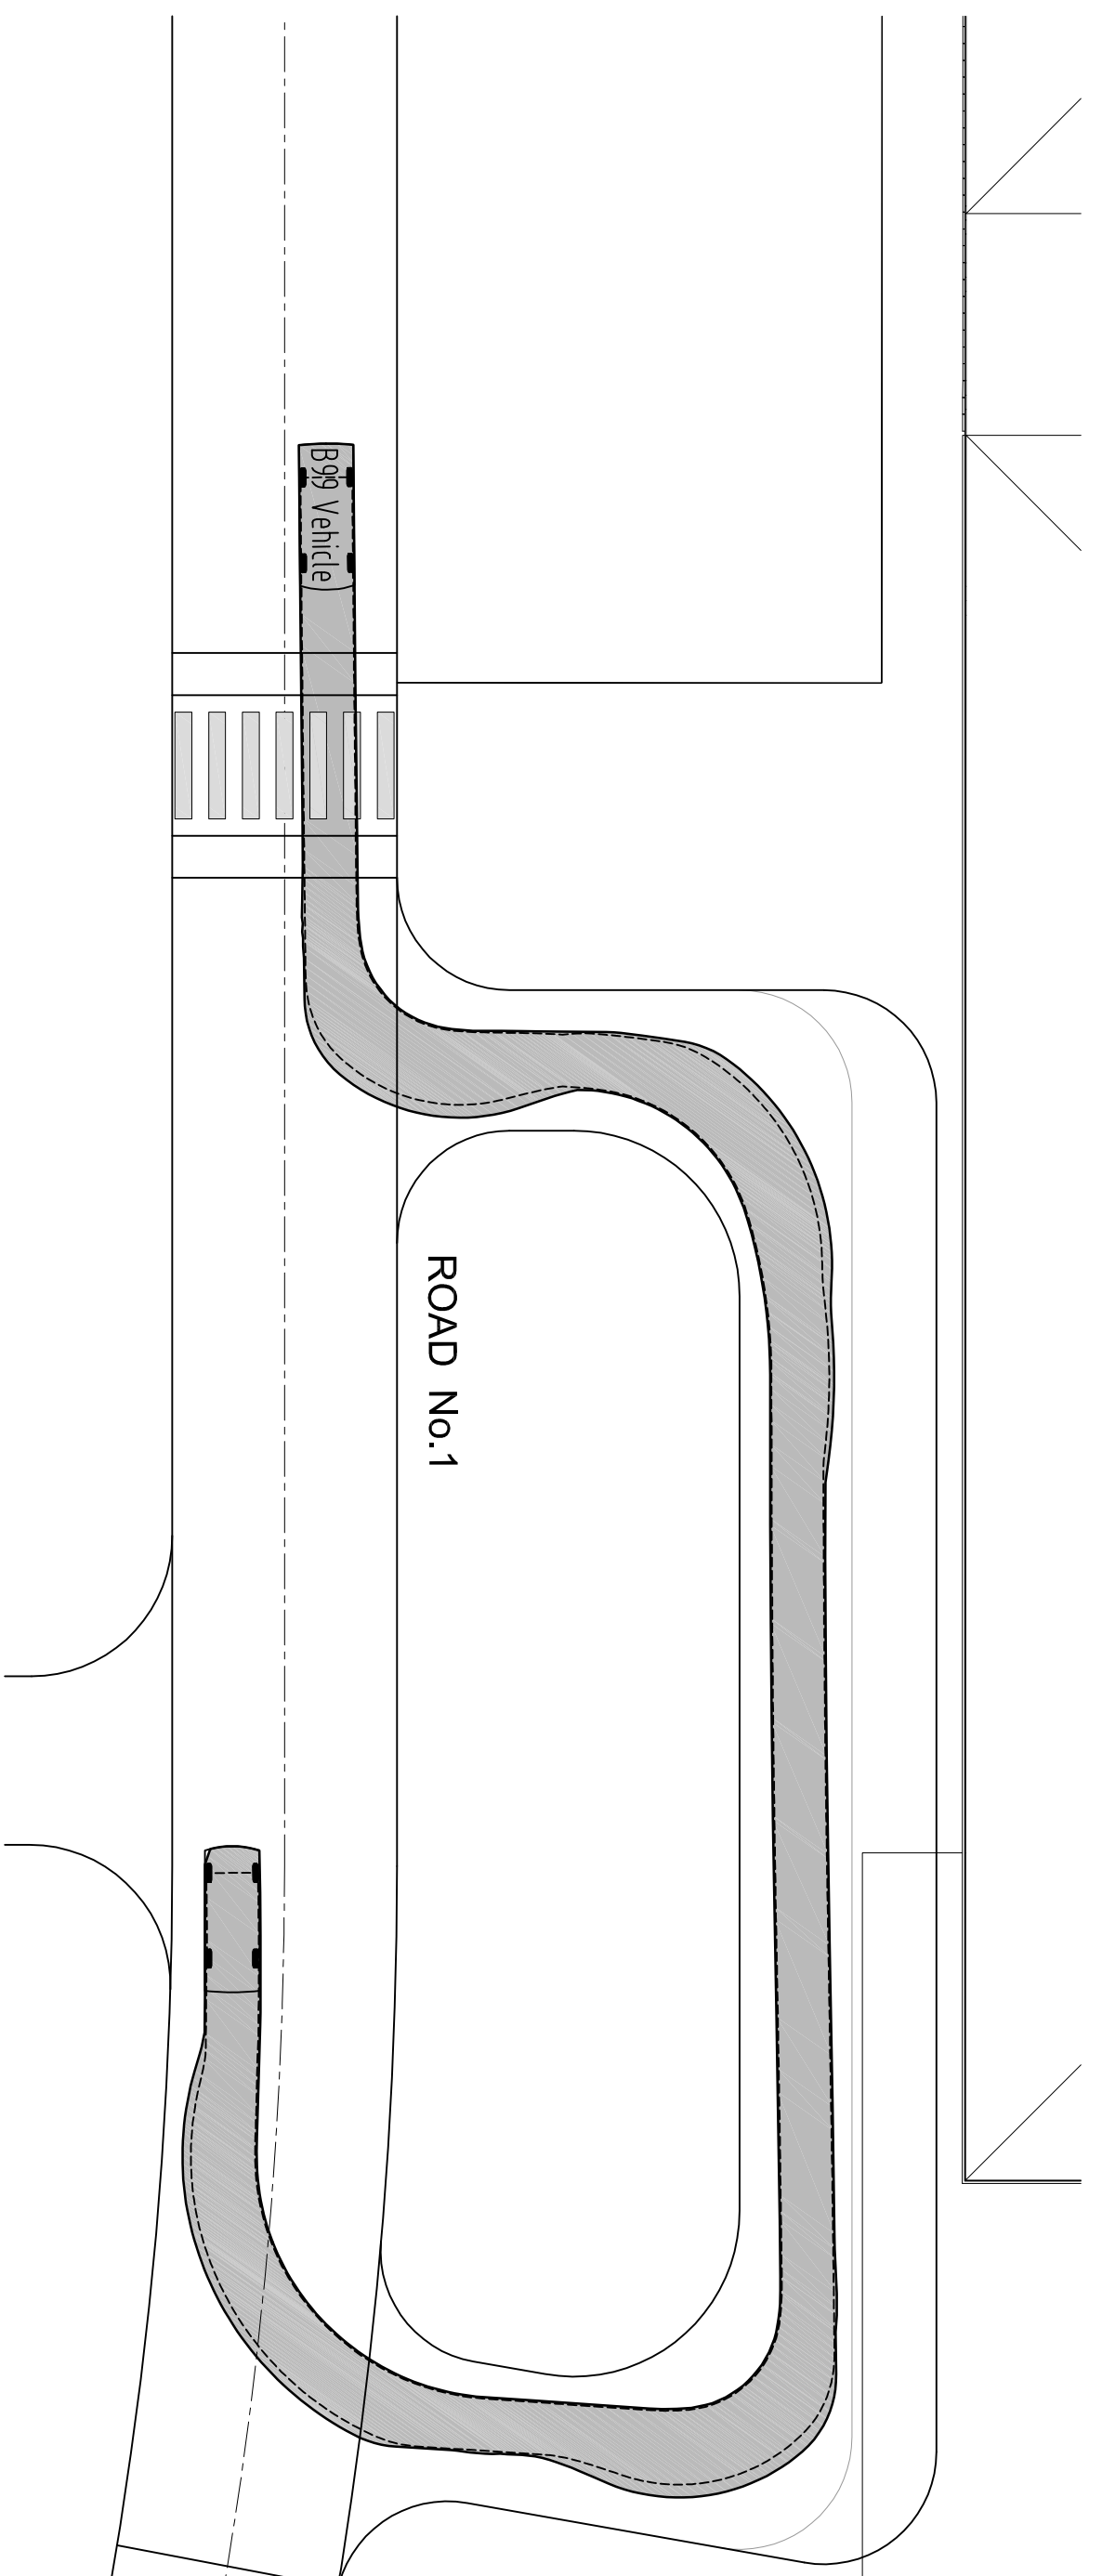


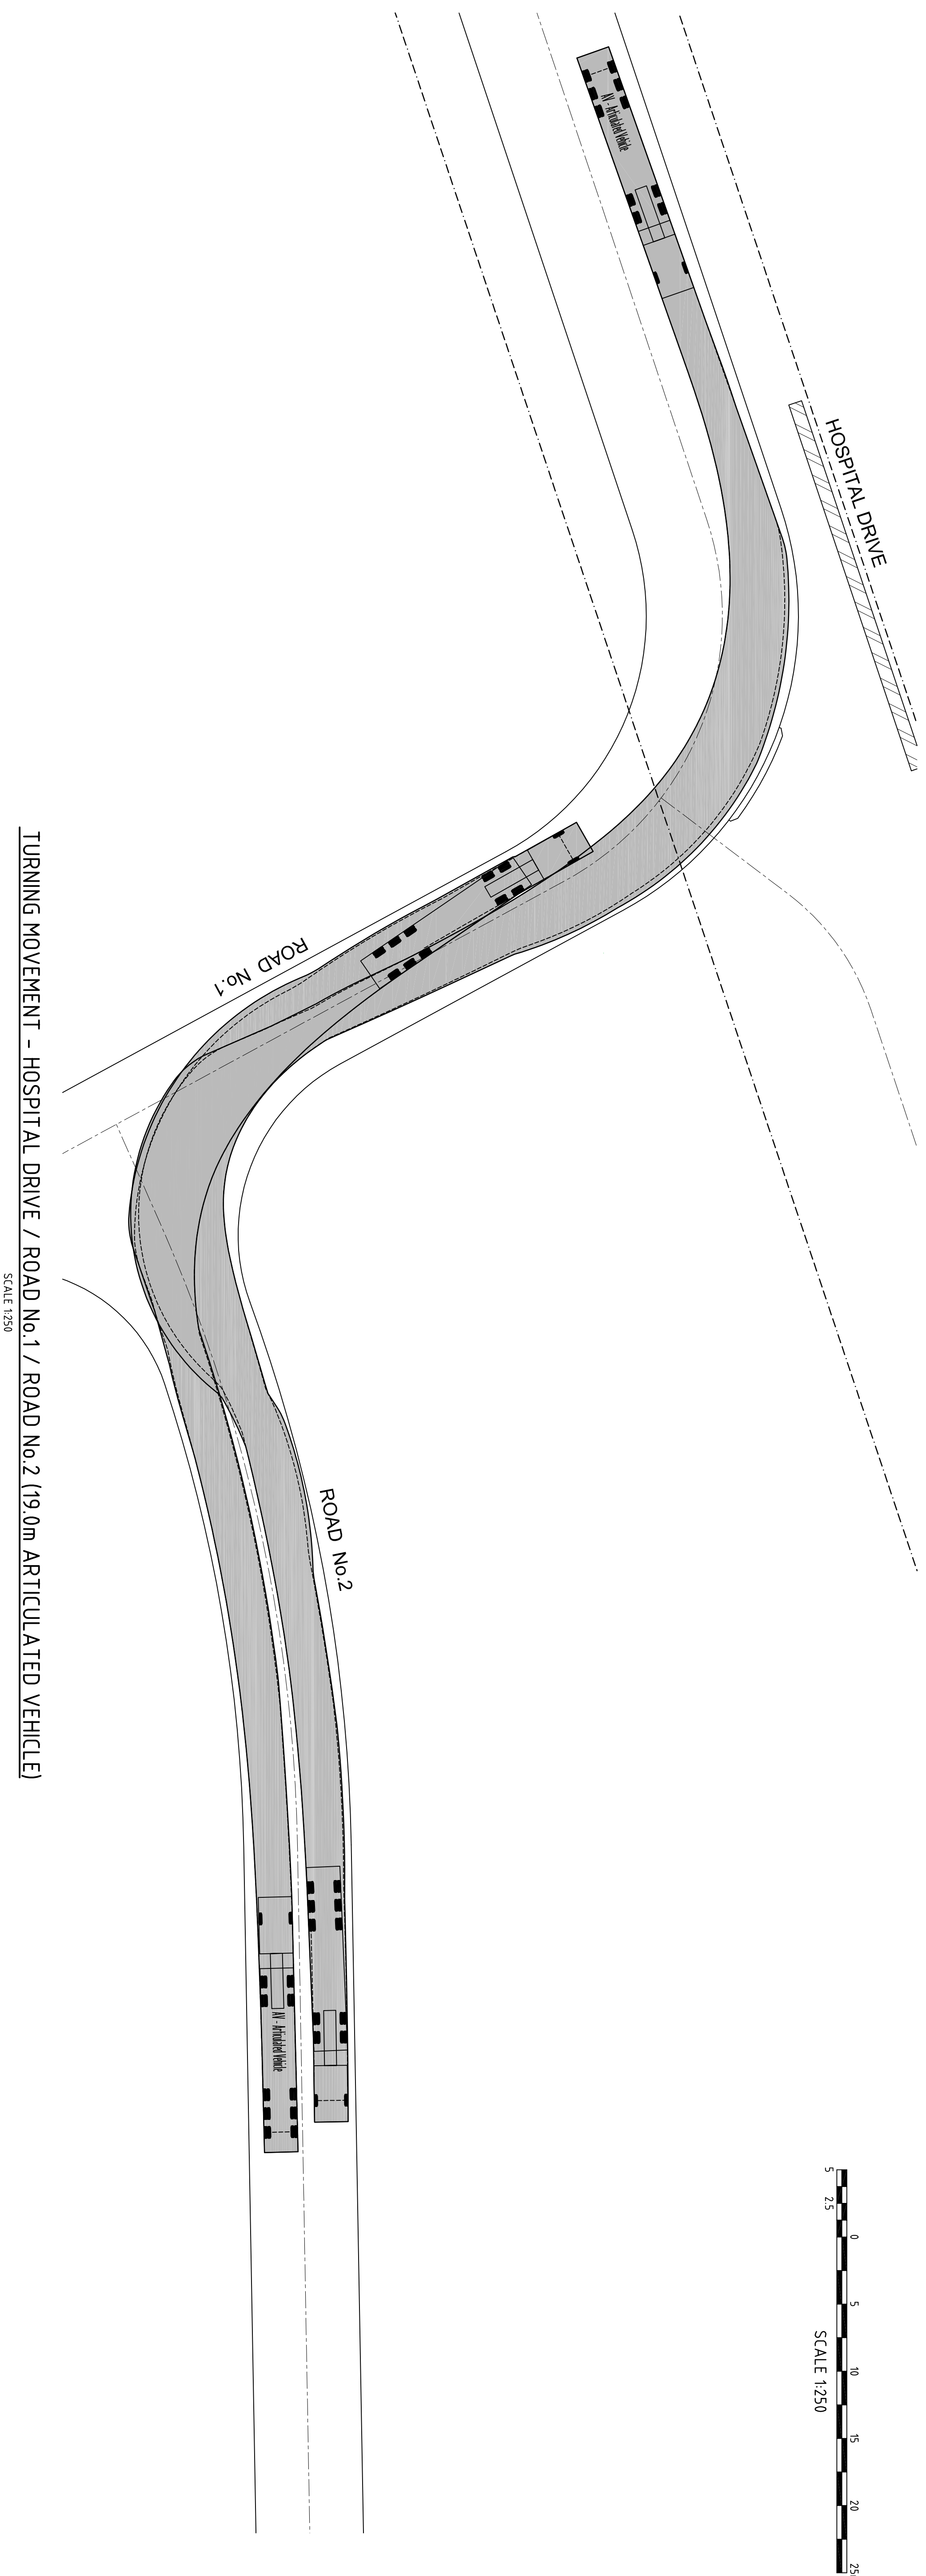

TURNING MOVEMENT - FORECOURT DROP-OFF (5.2m B99 VEHICLE)

SCALE 1:250

TURNING MOVEMENT - FORECOURT DROP-OFF (6.4m SMALL RIGID VEHICLE/AMBULANCE PATIENT TRANSFER

SCALE 1:250

[illegible]