



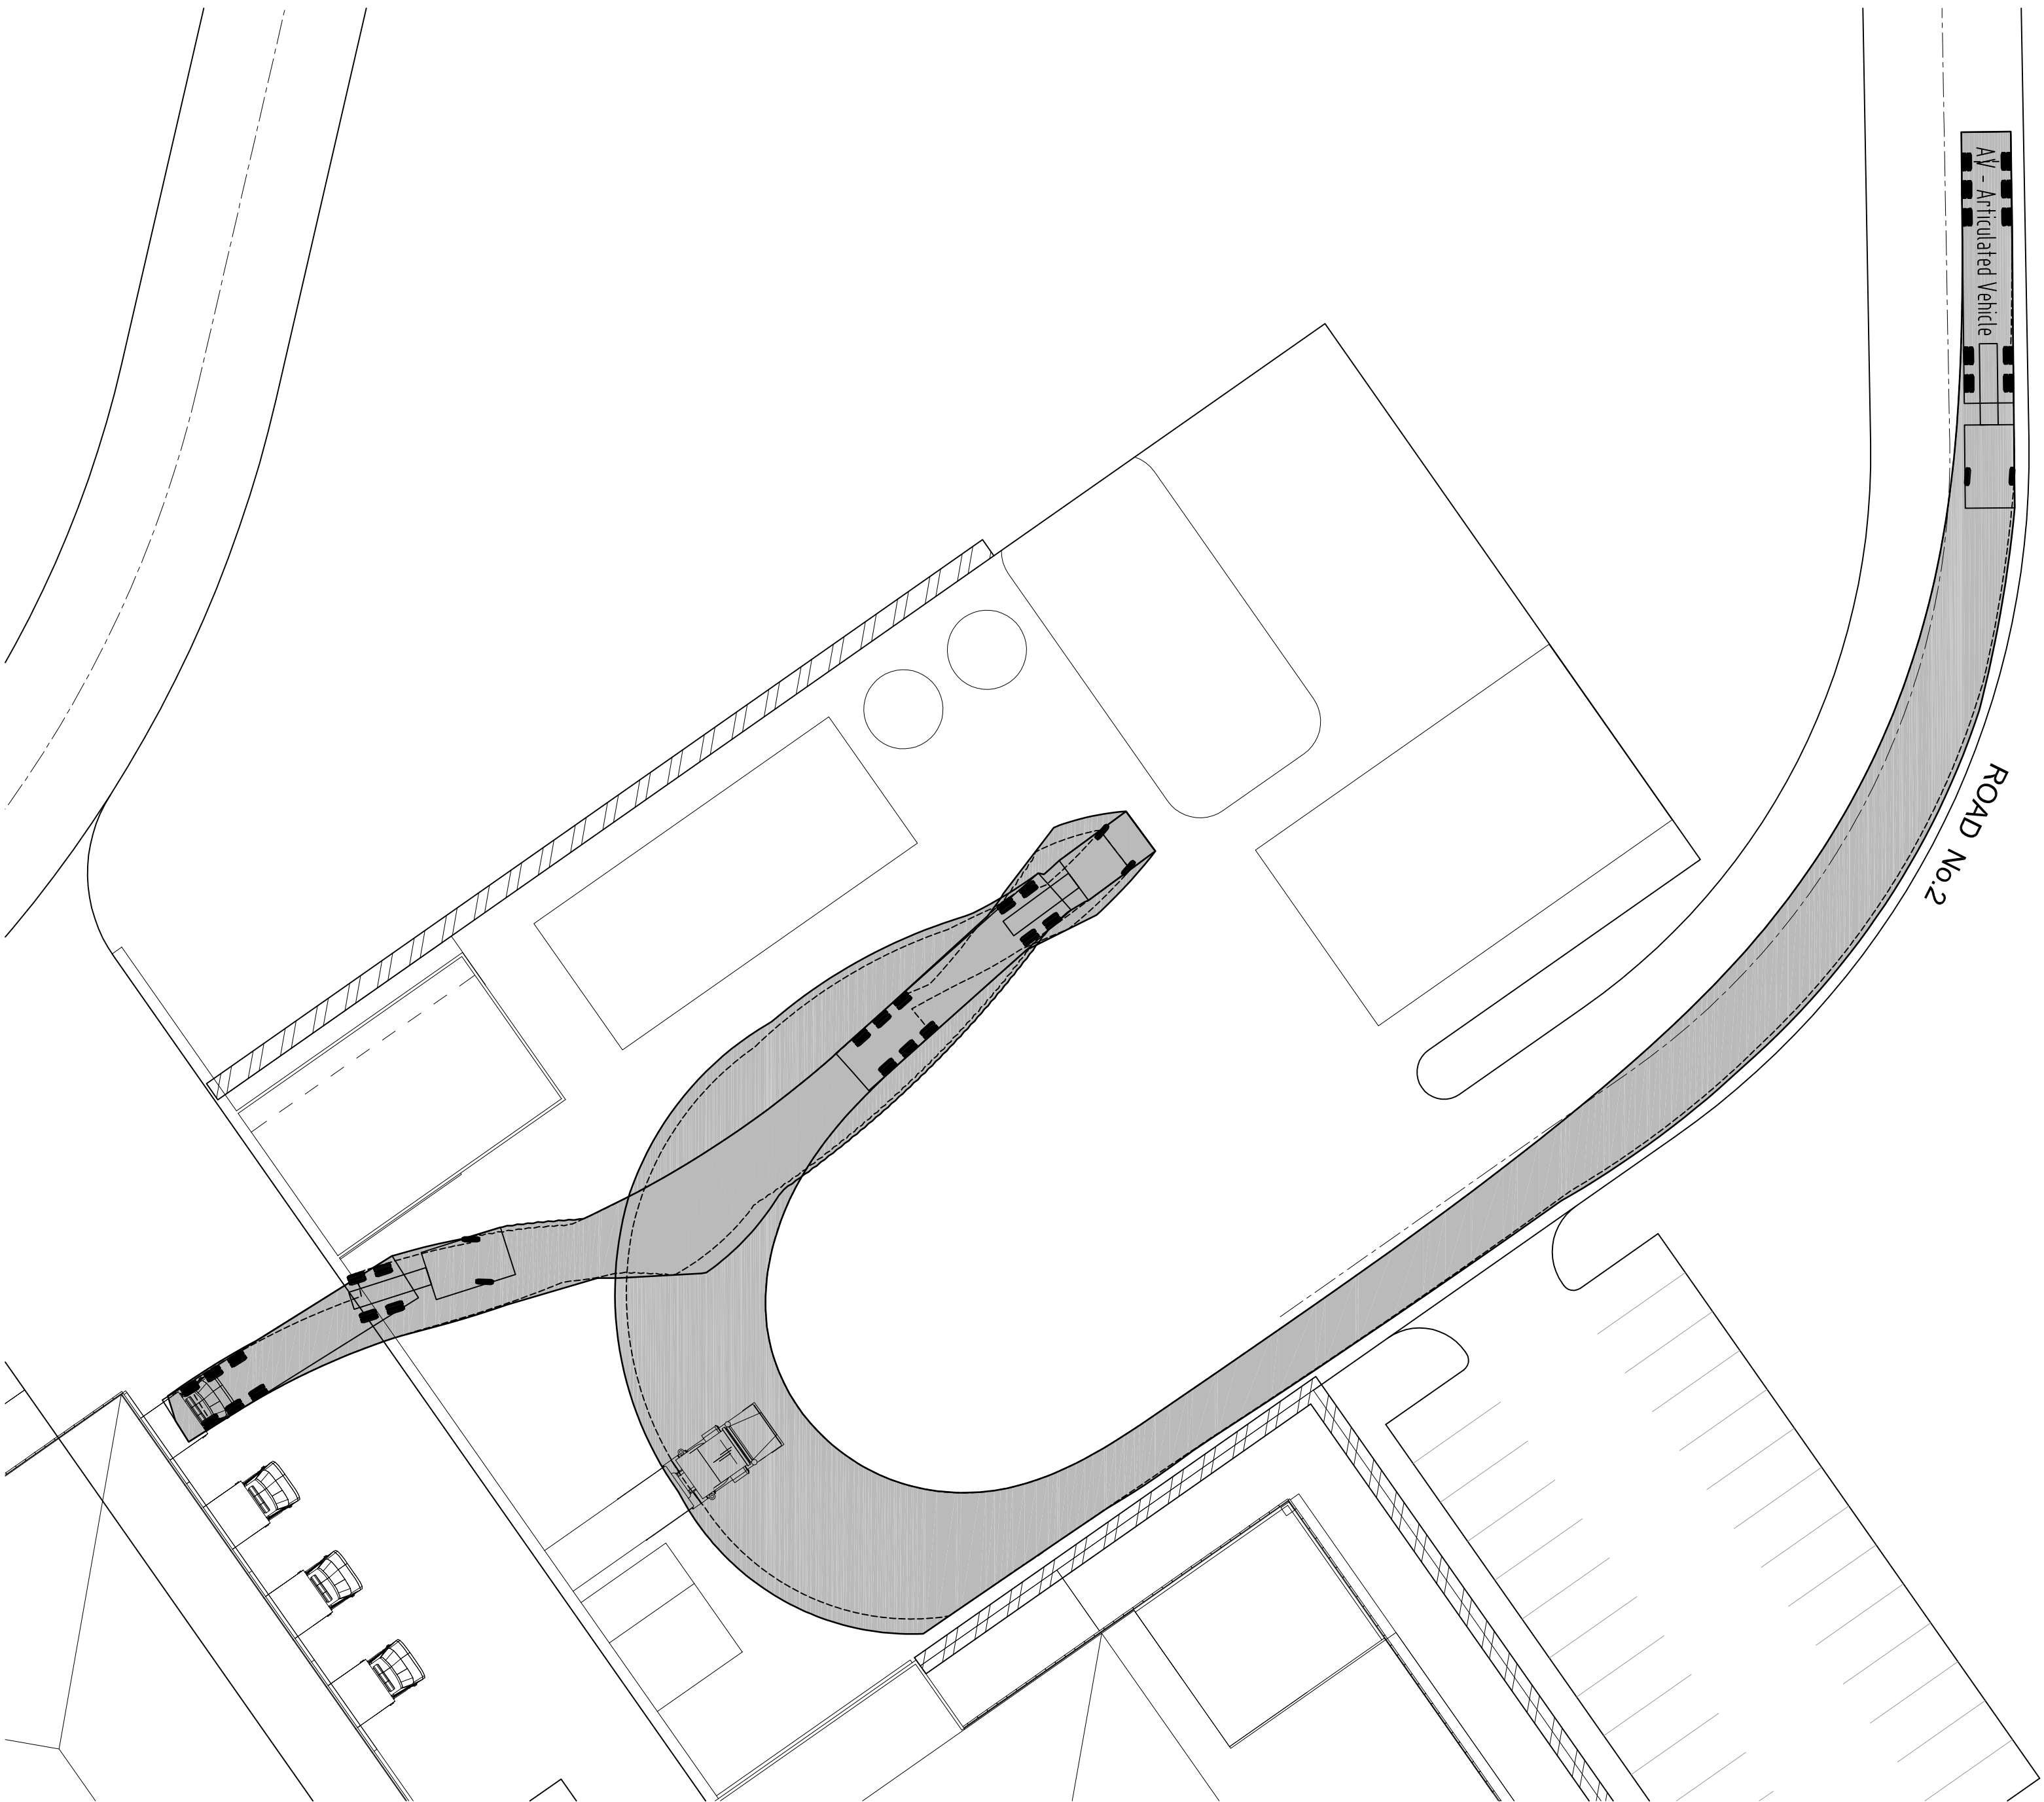


TURNING MOVEMENT - LOADING DOCK (19.0m ARTICULATED VEHICLE)

SCALE 1:250


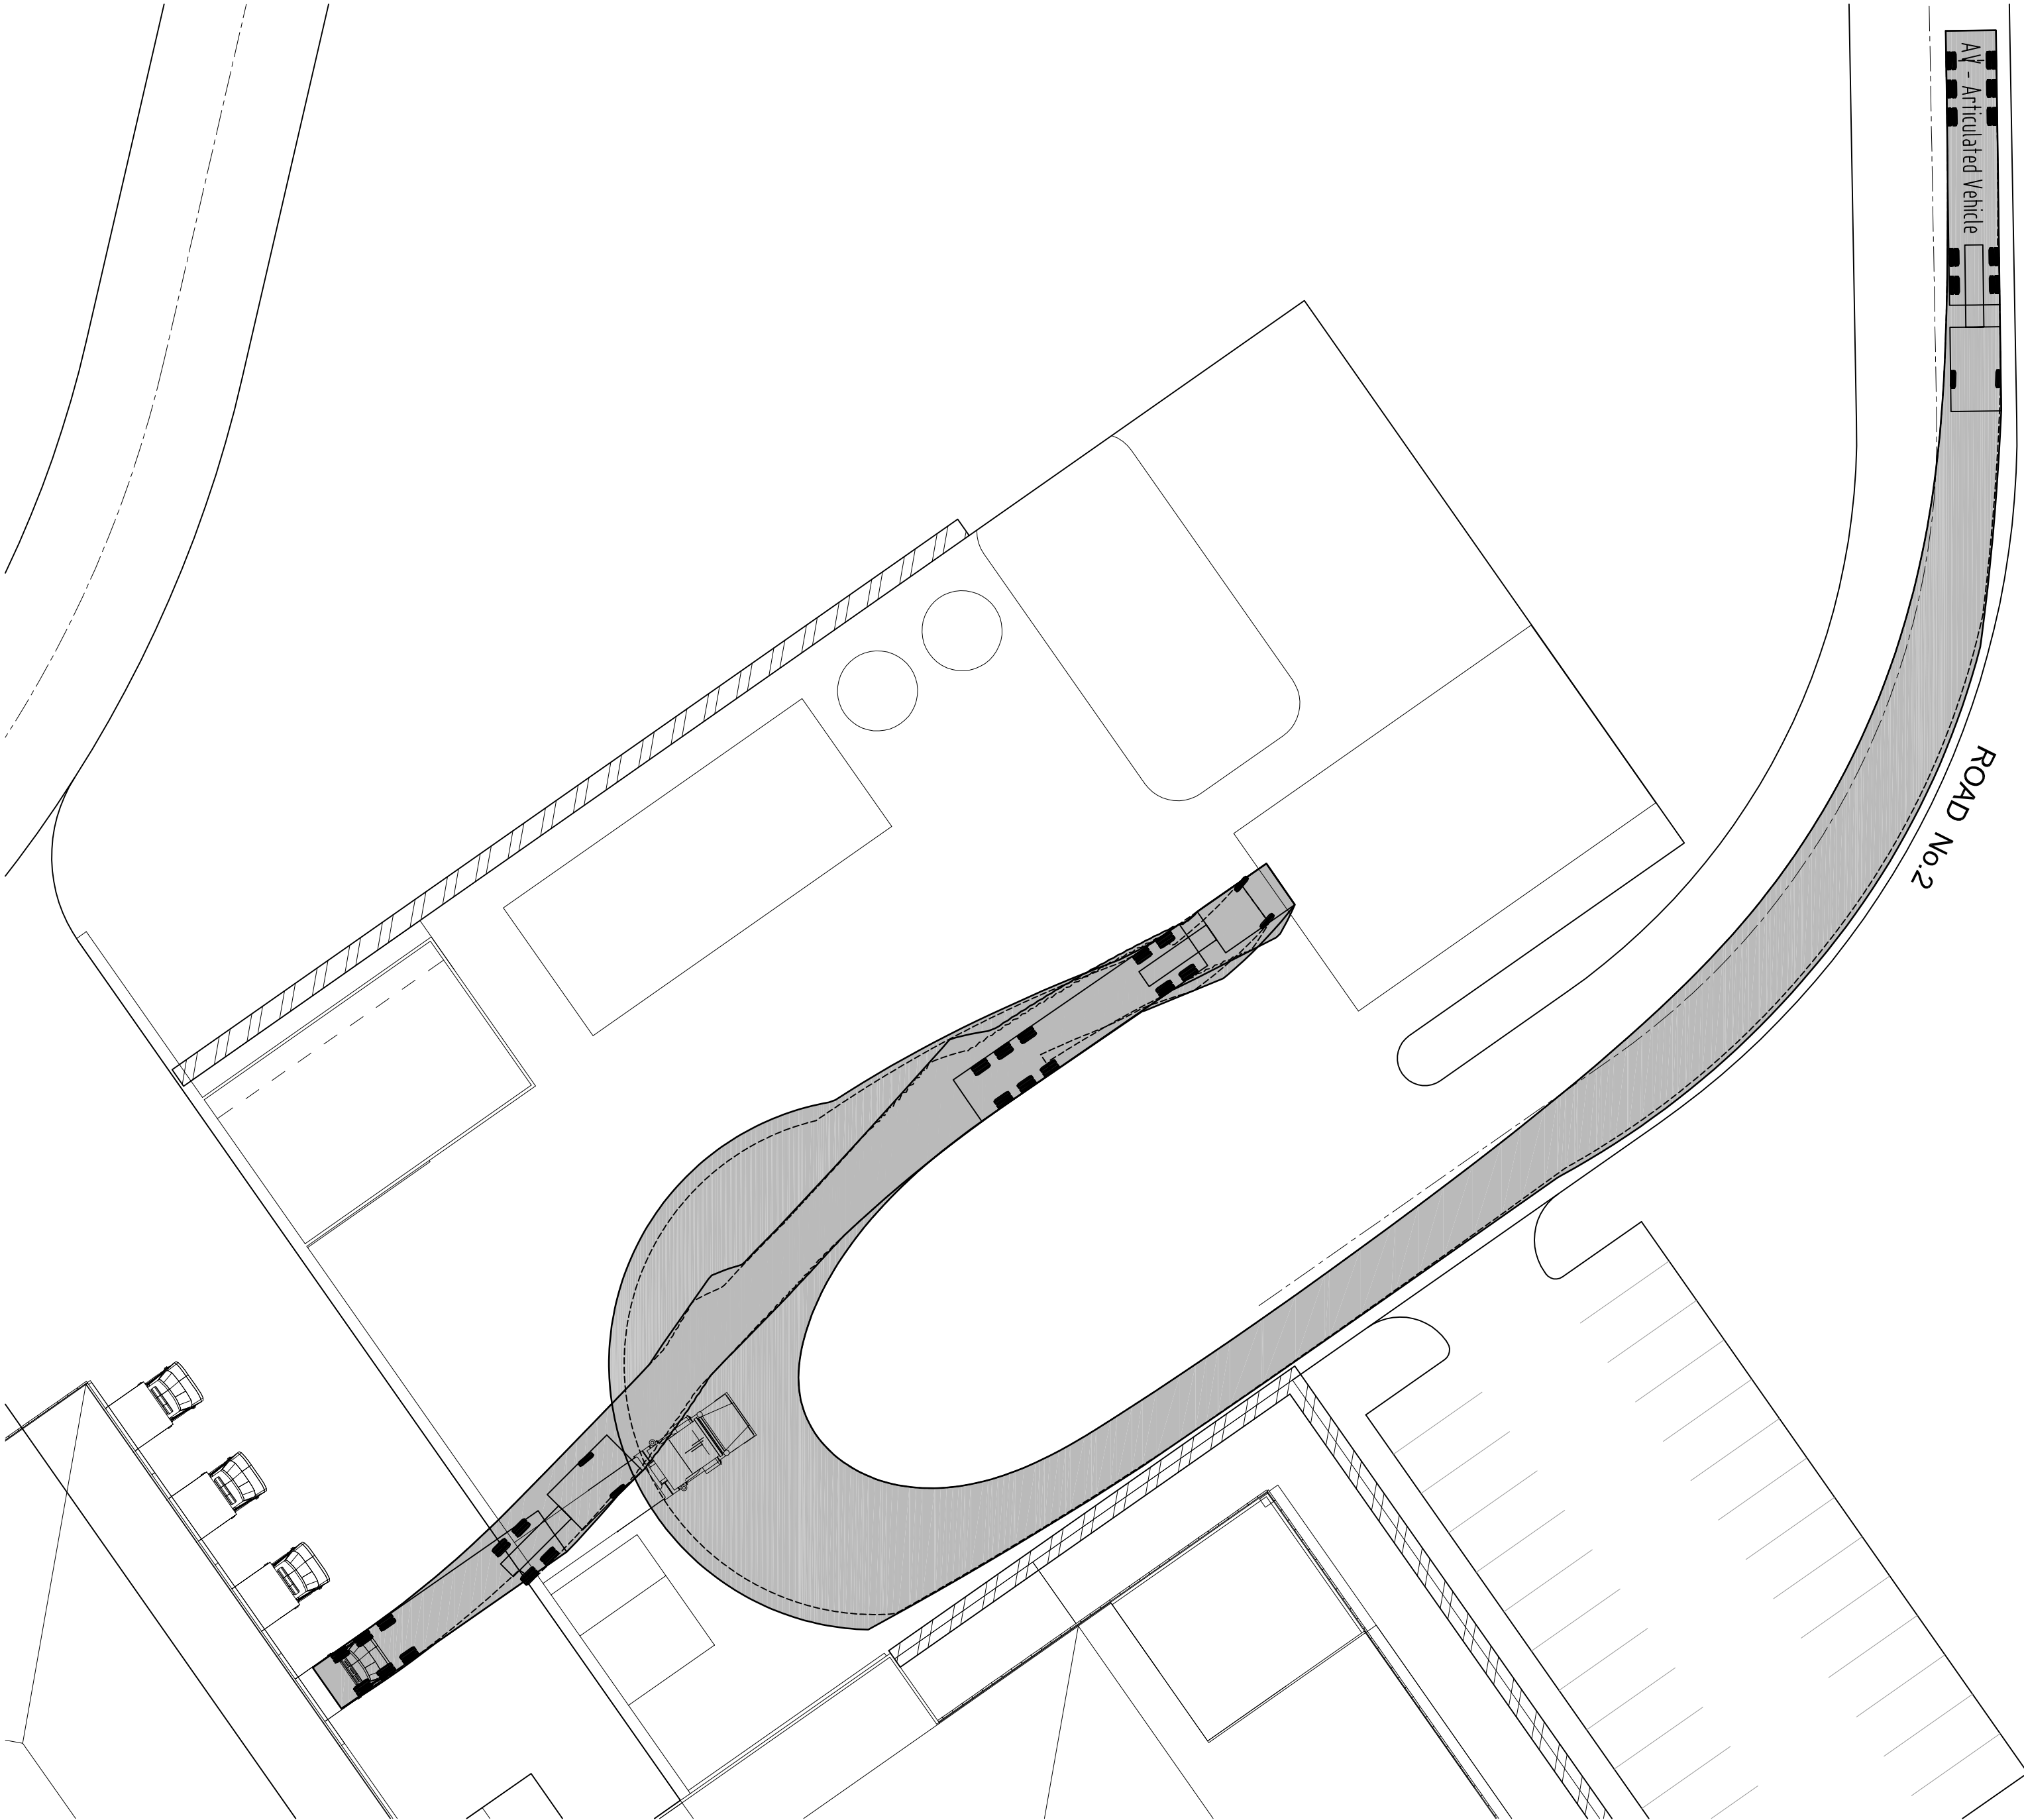


TURNING MOVEMENT - LOADING DOCK (19.0m ARTICULATED VEHICLE)

SCALE 1:250

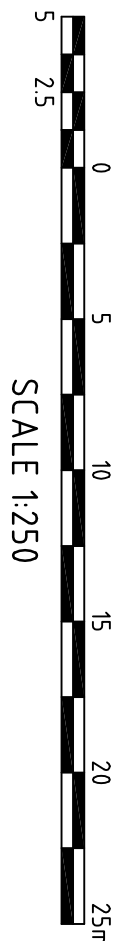

REV.	DES.	DATE	VER.	DATE	DESCRIPTION
01	W/M	24/08/12	A/M	24/08/12	PLANNING SUBMISSION ISSUE
02	W/M	05/09/12	A/M	05/09/12	SCHEME DESIGN
03	W/M	25/09/12	A/M	25/09/12	RE-ISSUED FOR PLANNING SUBMISSION

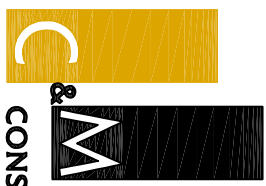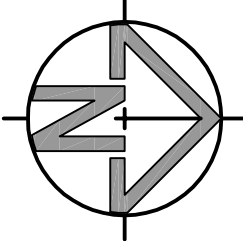

CIVIL AND HYDRAULIC
ENGINEERING DESIGN AND
PROJECT MANAGEMENT
SUITE 2
241-245 PENNANT HILLS ROAD
CARLINGFORD NSW 2118
PHONE: (02) 8209 9846
FAX: (02) 9687 9393
ABN 21 118 134 240

DESIGNED	W. MARTIN	DATE	24/08/12
VERIFIED	A. MANCONE	DATE	24/08/12
DRAWN	W. MARTIN	SCALE @ A1	1:250

© THIS DRAWING AND DESIGN IS THE COPYRIGHT OF C&M CONSULTING ENGINEERS PTY. LTD. NO PART OF THIS DRAWING OR DESIGN SHALL BE REPRODUCED OR USED WITHOUT THE WRITTEN CONSENT FROM C&M CONSULTING ENGINEERS PTY. LTD.

STATUS	PLANNING SUBMISSION	DRAWING No.	00801_DA804	REVISION	03
VEHICLE TURNING MOVEMENTS - SHEET 4					

BEGA HOSPITAL, TATHRA ROAD, BEGA