
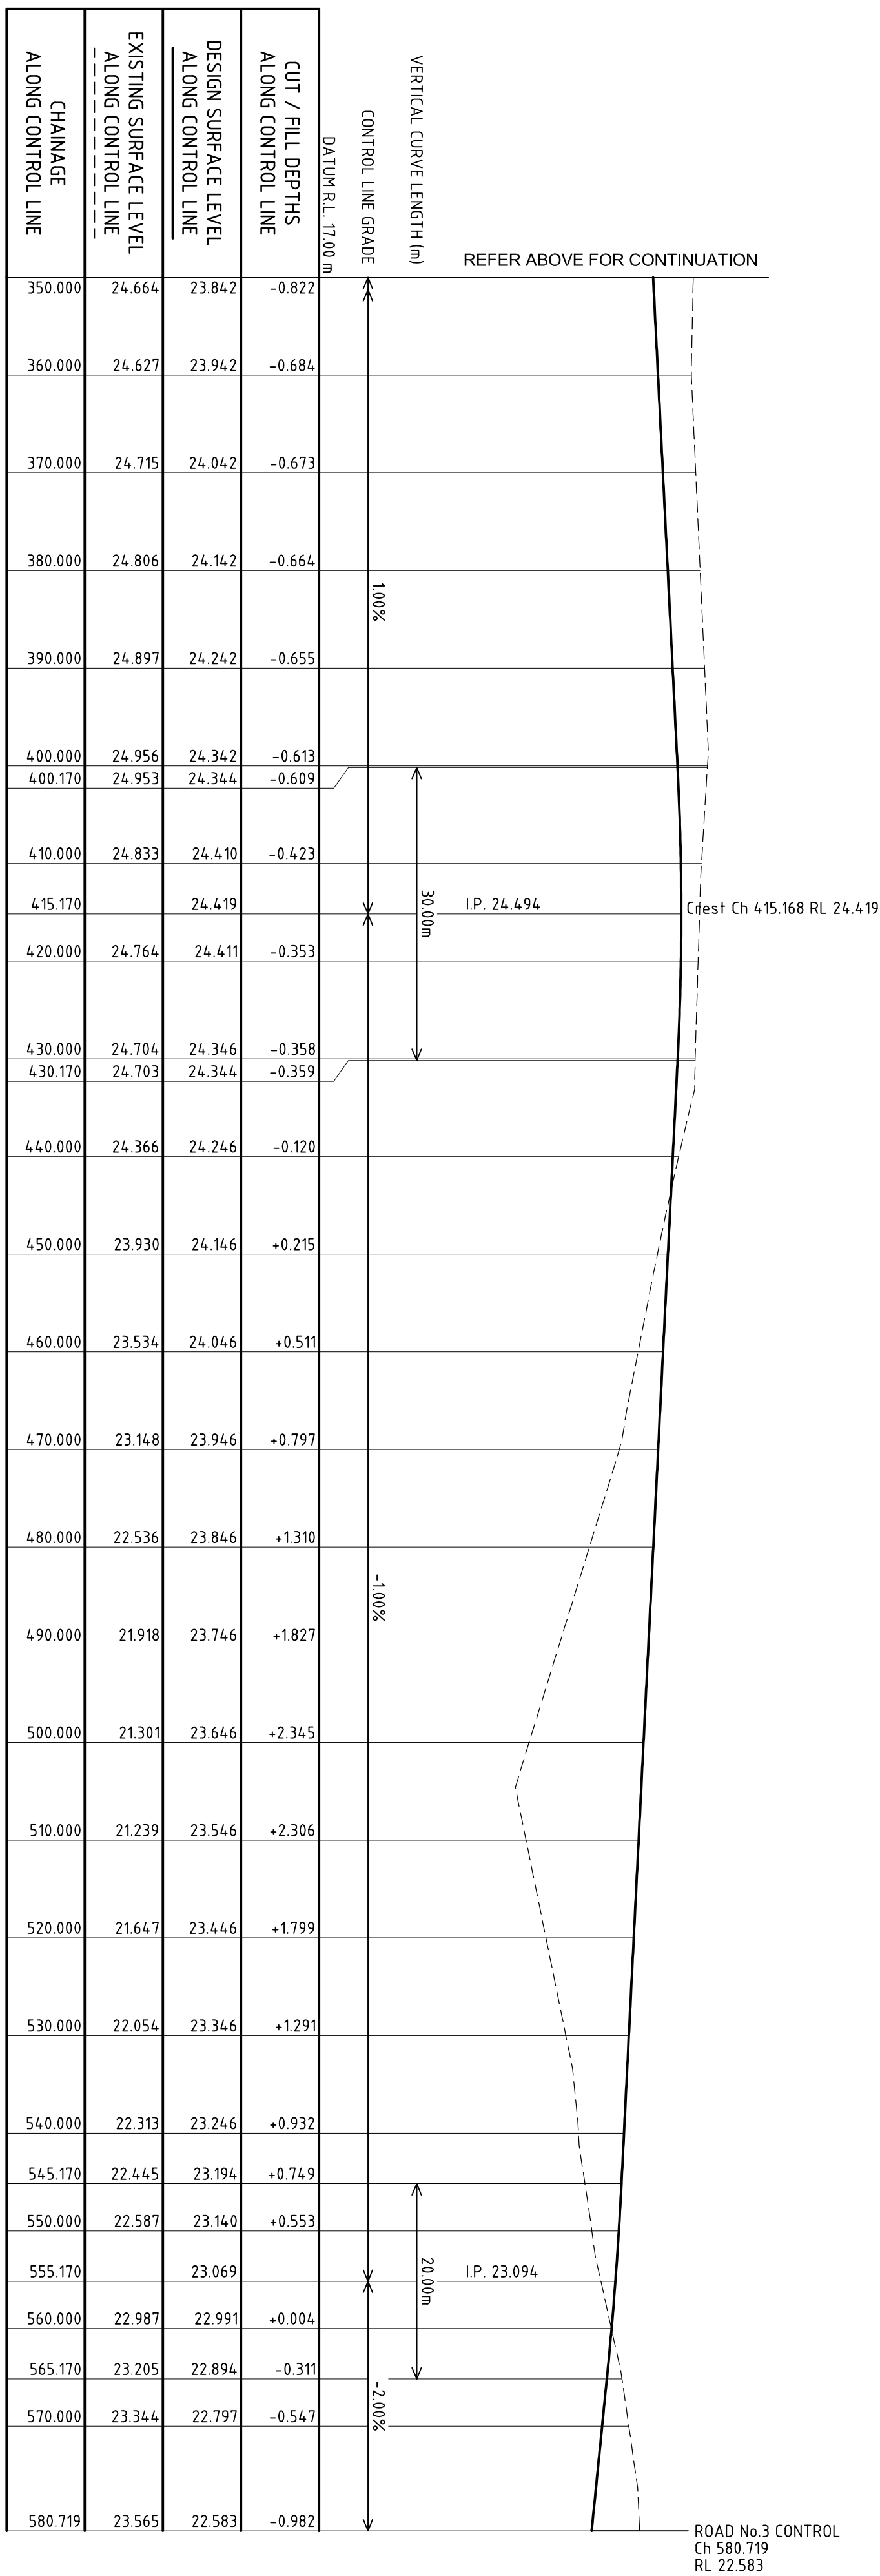
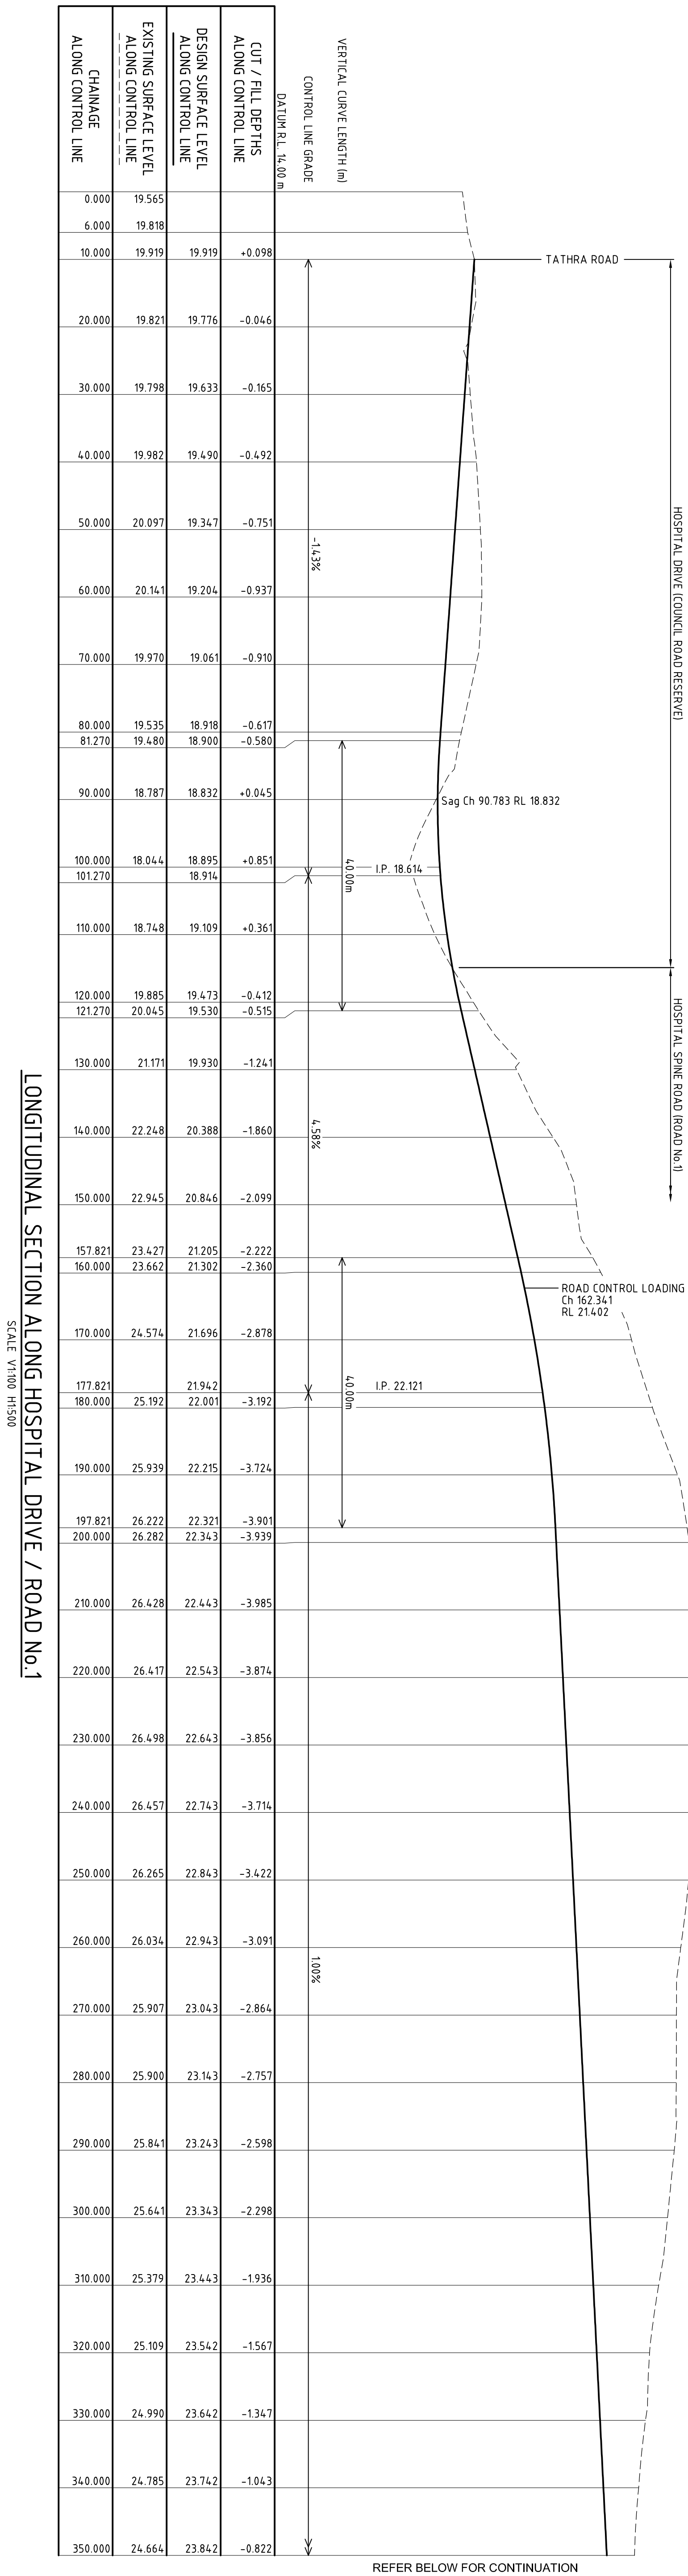


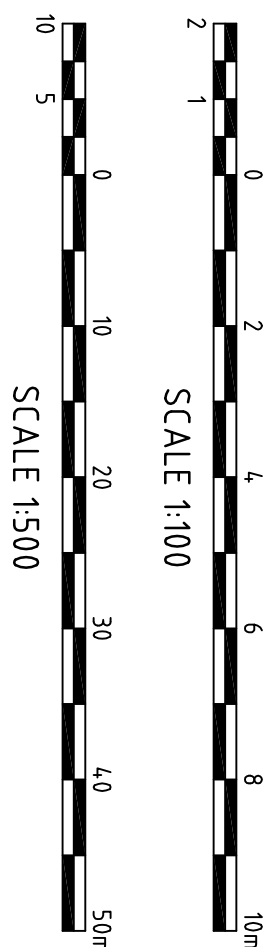

LONGITUDINAL SECTION ALONG ROAD No.1 - CONTINUED

SCALE V1:100 H1:500

[illegible]