



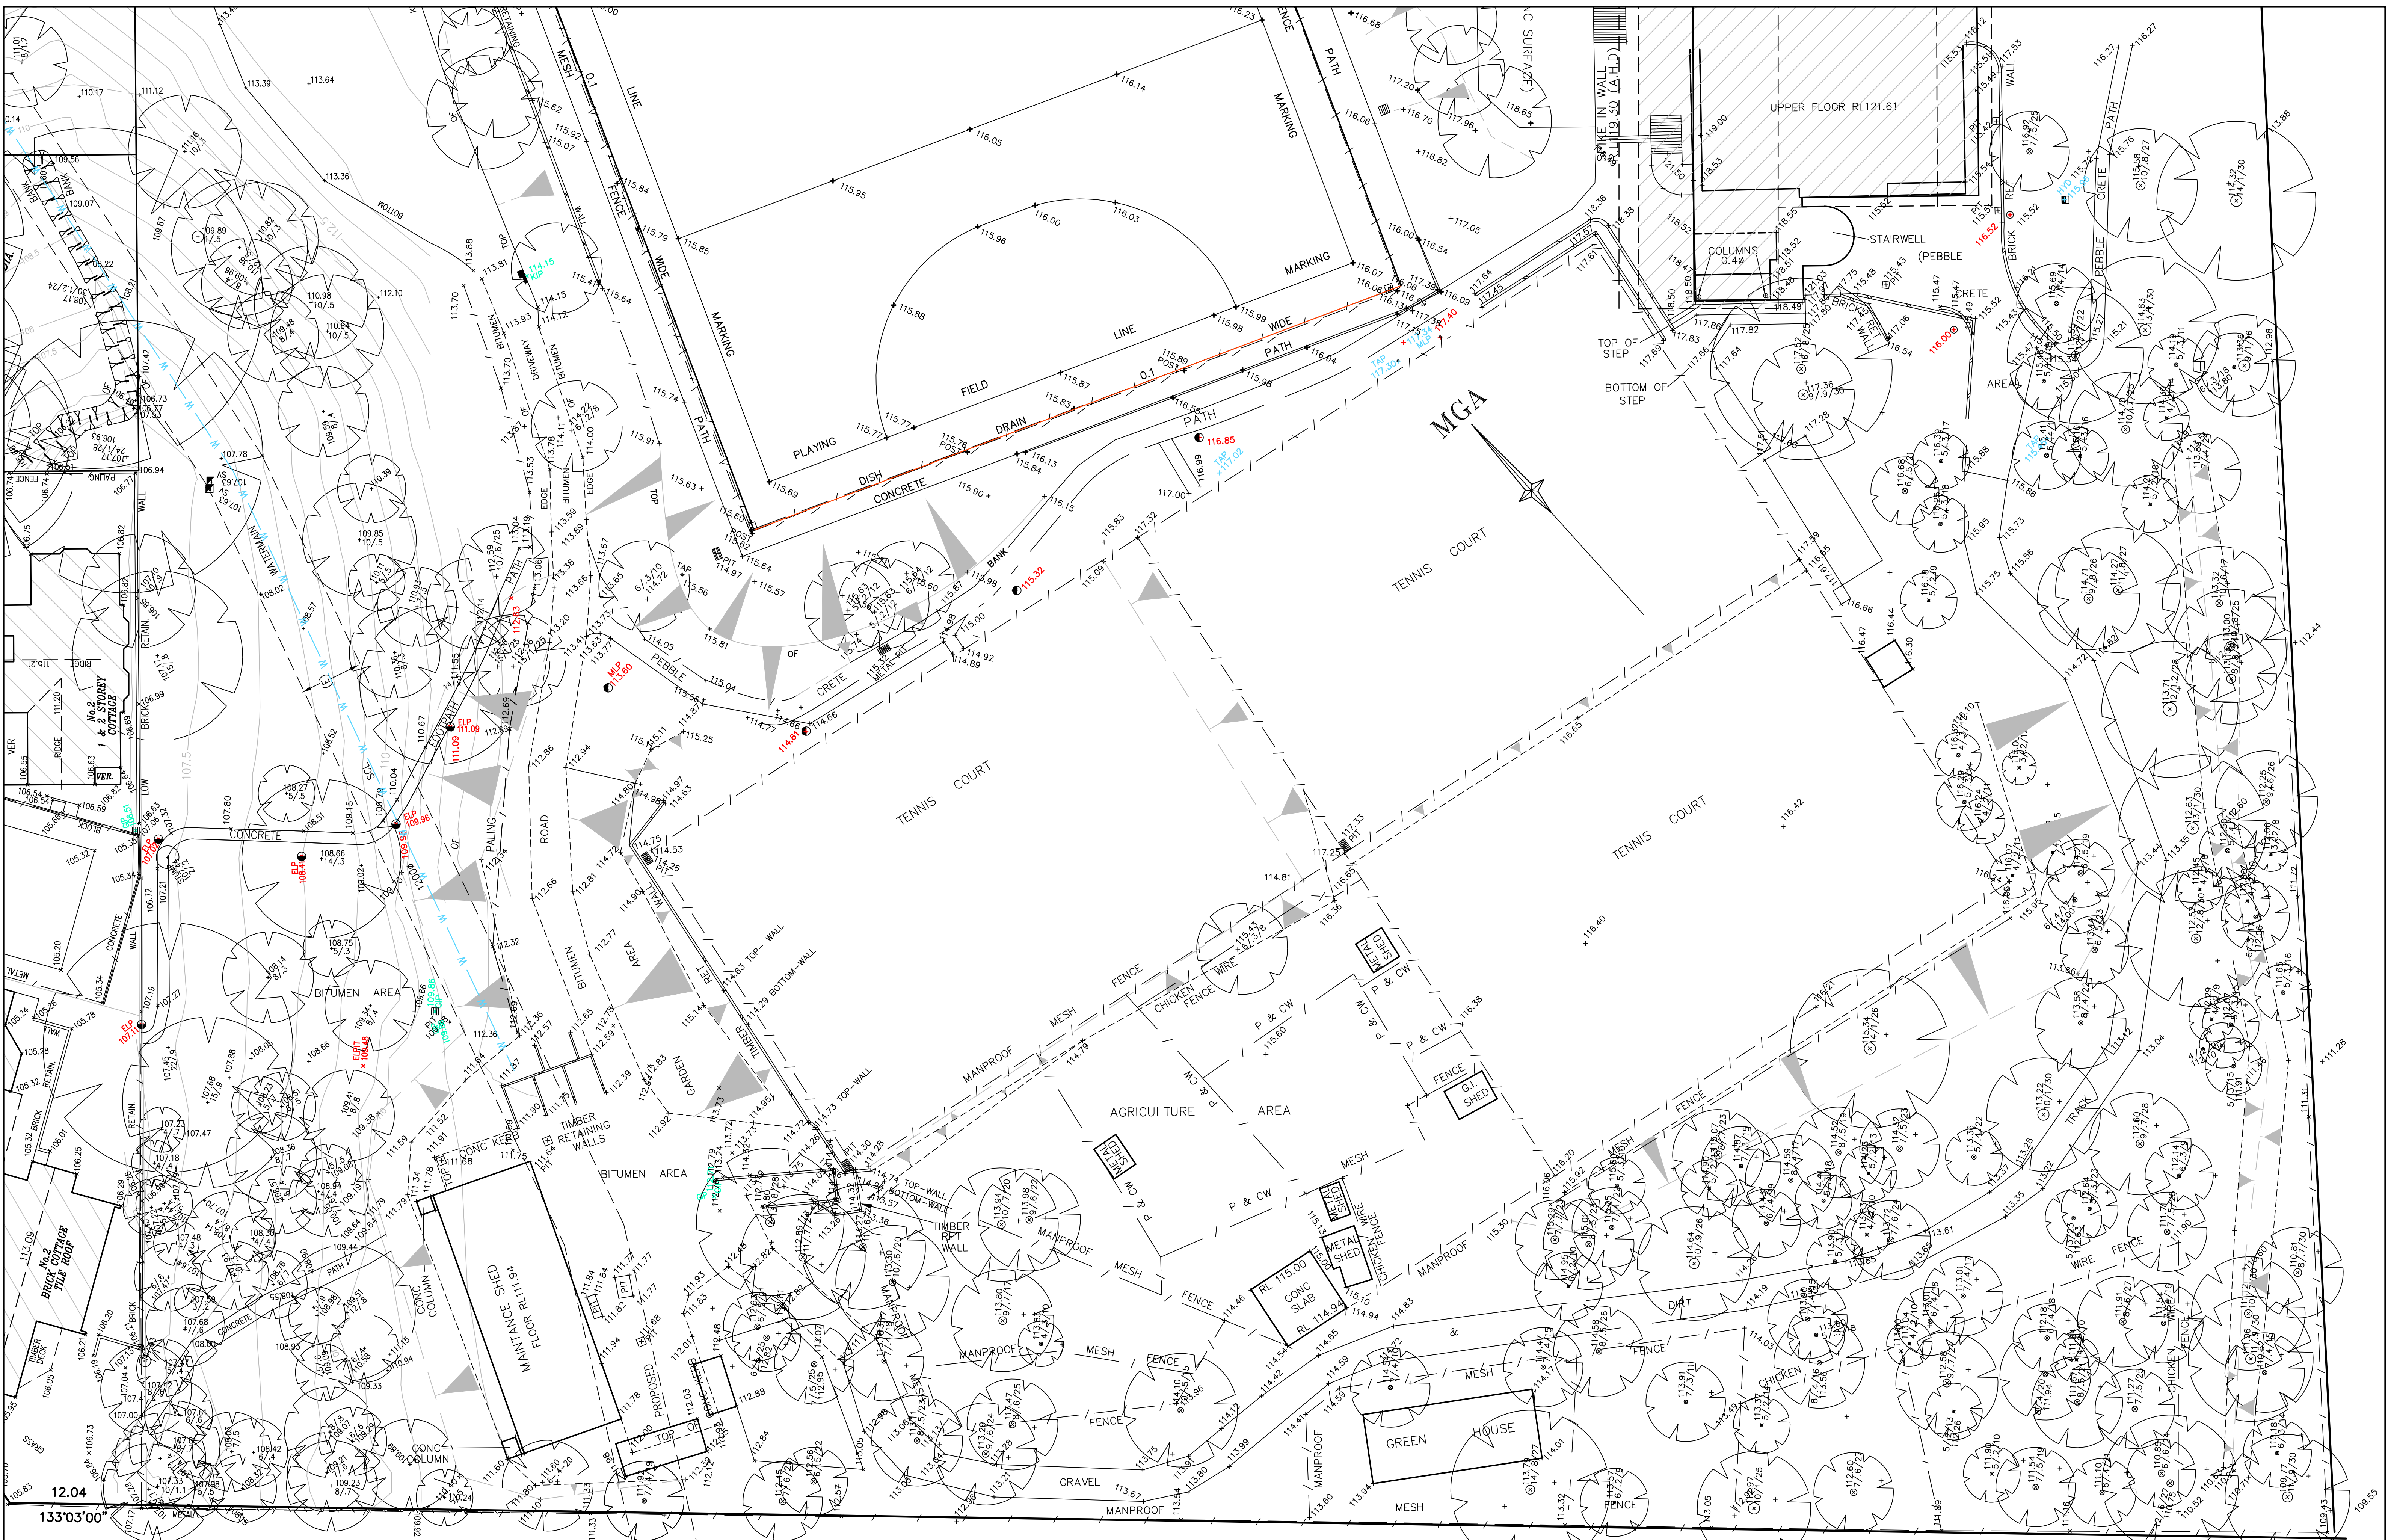

NOTES:

- 1) NO BOUNDARIES HAVE BEEN MARKED OR SURVEYED.
- 2) ALL AREAS AND DIMENSIONS HAVE BEEN COMPILED FROM PLANS MADE AVAILABLE AT THE LAND TITLES OFFICE AND ARE SUBJECT TO FINAL SURVEY
- 3) CONTOUR INTERVAL 1 METRE
- 4) CONTOURS ARE INDICATIVE OF GROUND FORM ONLY. ONLY SPOT LEVELS SHOULD BE USED FOR CALCULATIONS OF QUANTITIES WITH CAUTION

- 5) NO INVESTIGATION OF UNDERGROUND SERVICES HAS BEEN MADE. ALL RELEVANT AUTHORITIES SHOULD BE NOTIFIED PRIOR TO ANY EXCAVATION ON OR NEAR THE SITE
- 6) BOUNDARIES SHOULD BE MARKED ON GROUND PRIOR TO CONSTRUCTION

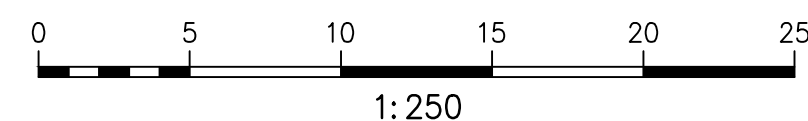

P & CW-DENOTES POST & CHICKEN WIRE FENCE

DATE: 22-03-11 AMENDMENT: ADDITIONAL DETAILS ADDED
DATE: 02-02-11 AMENDMENT: ADDITIONAL DETAILS ADDED 33700

THIS IS THE PLAN REFERRED TO IN MY LETTER DATED: -
Registered Surveyor NSW

DATE OF SURVEY: 14-01-2011
DATUM: AHD
SITE AREA: - m²

LOCKLEY LAND TITLE SOLUTIONS
Registered Surveyors NSW
19 Massey Street
Gladesville NSW 2111
PO BOX 400
Gladesville NSW 1675
ph: (02) 9879 6077
fax: (02) 9879 7143

CLIENT: PYMBLE LADIES COLLEGE
PLAN OF DETAIL AND LEVELS OVER PART OF PYMBLE LADIES COLLEGE AT AVON ROAD, PYMBLE
LGA: KU-RING-GAI

ORIGINAL PLAN SIZE: A1 1:250
PROJECT NO: 33700
JOB REFERENCE: 15263-PLC2
SHEET OF 20 SHEET