




Appendix F

Survey Plan (Craig and Rhodes)

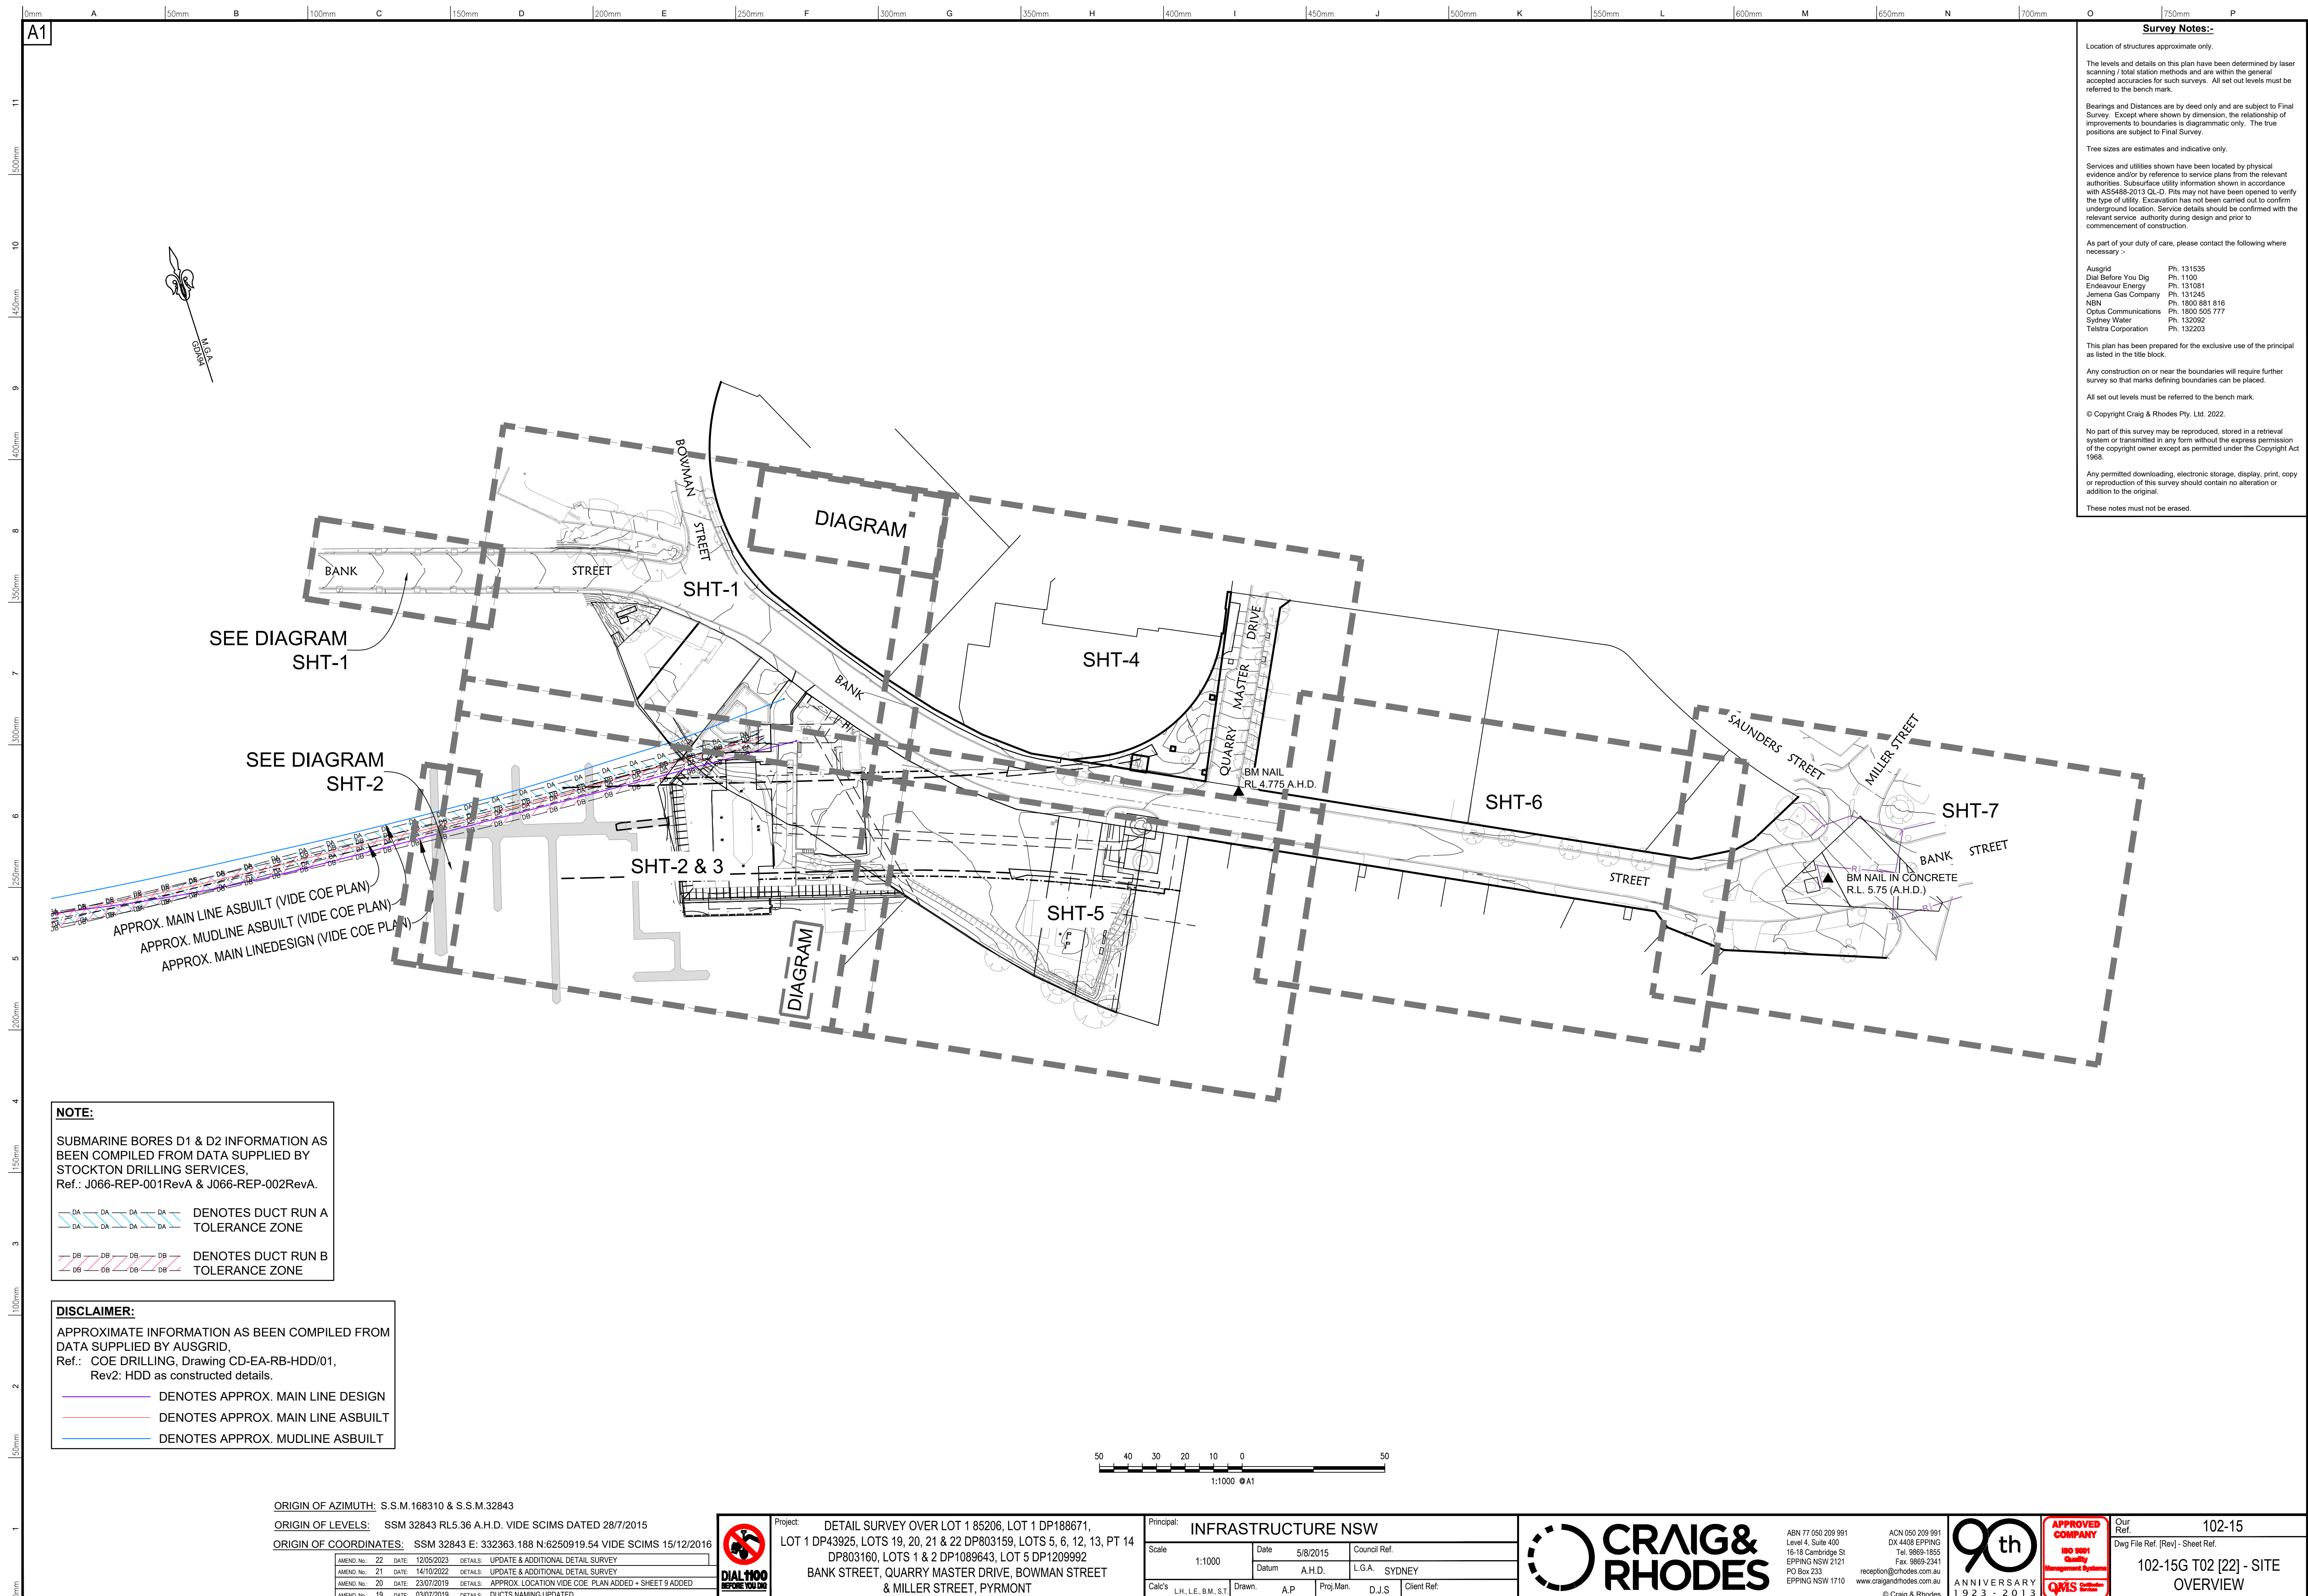

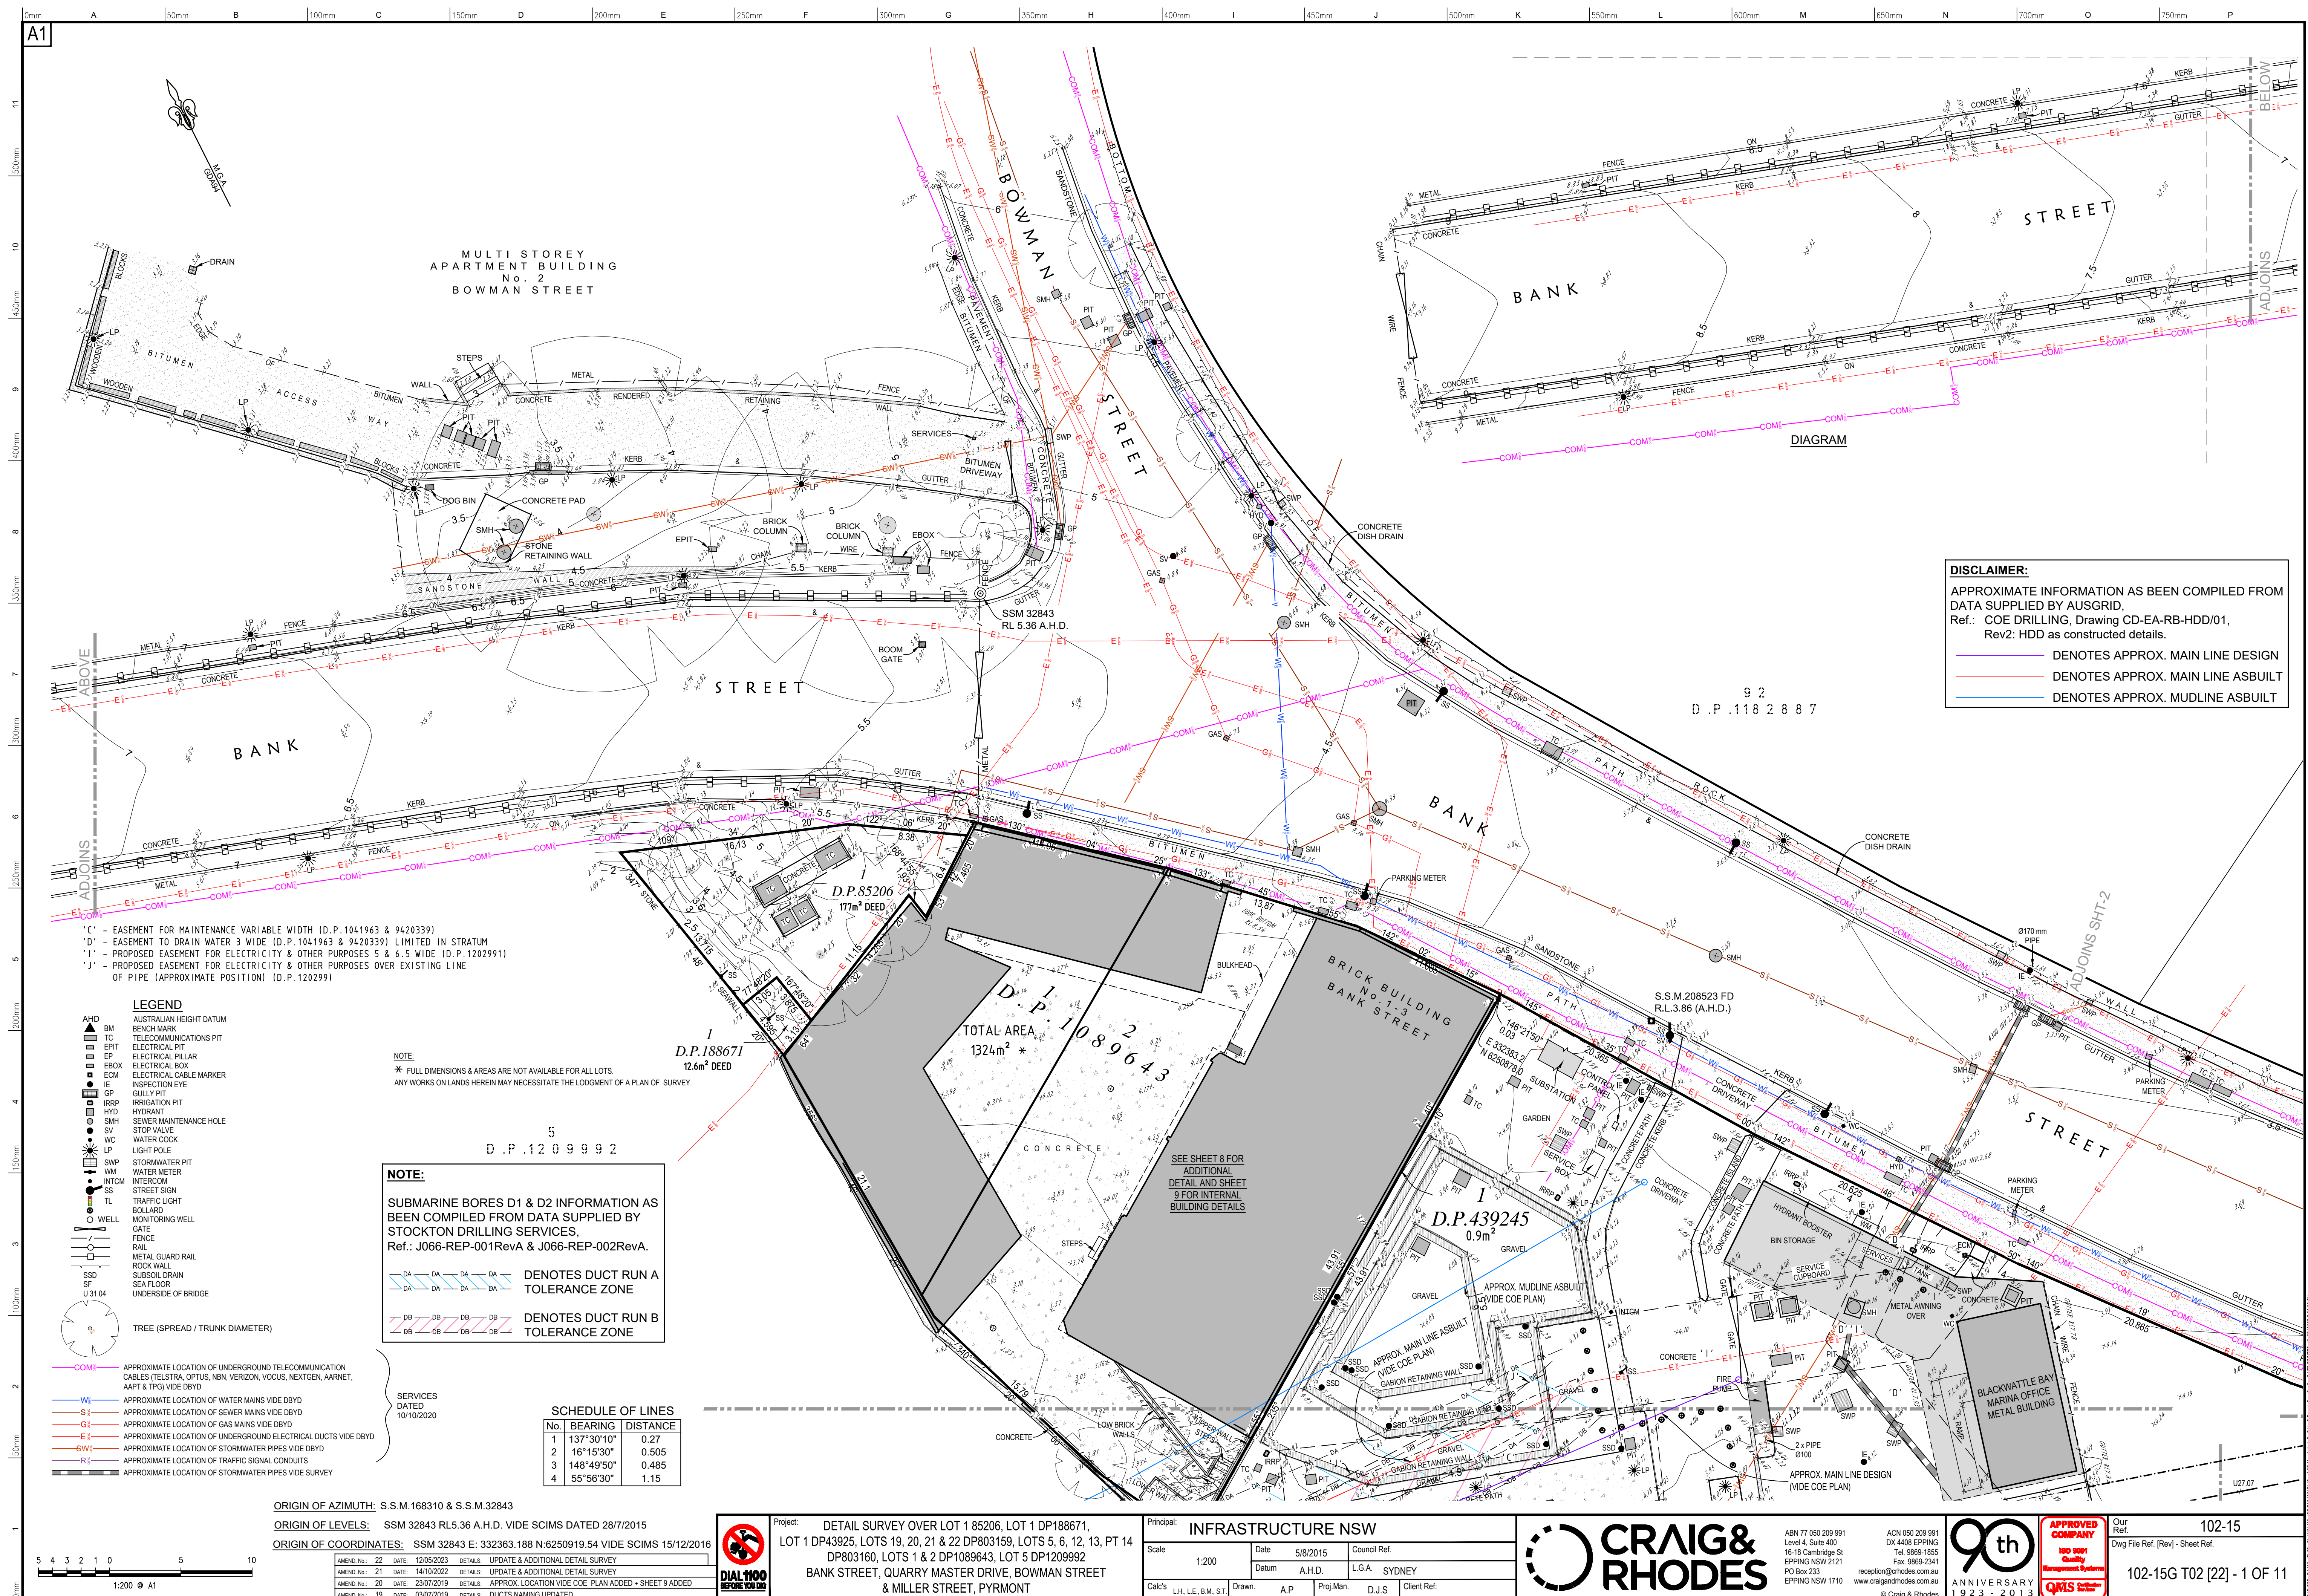



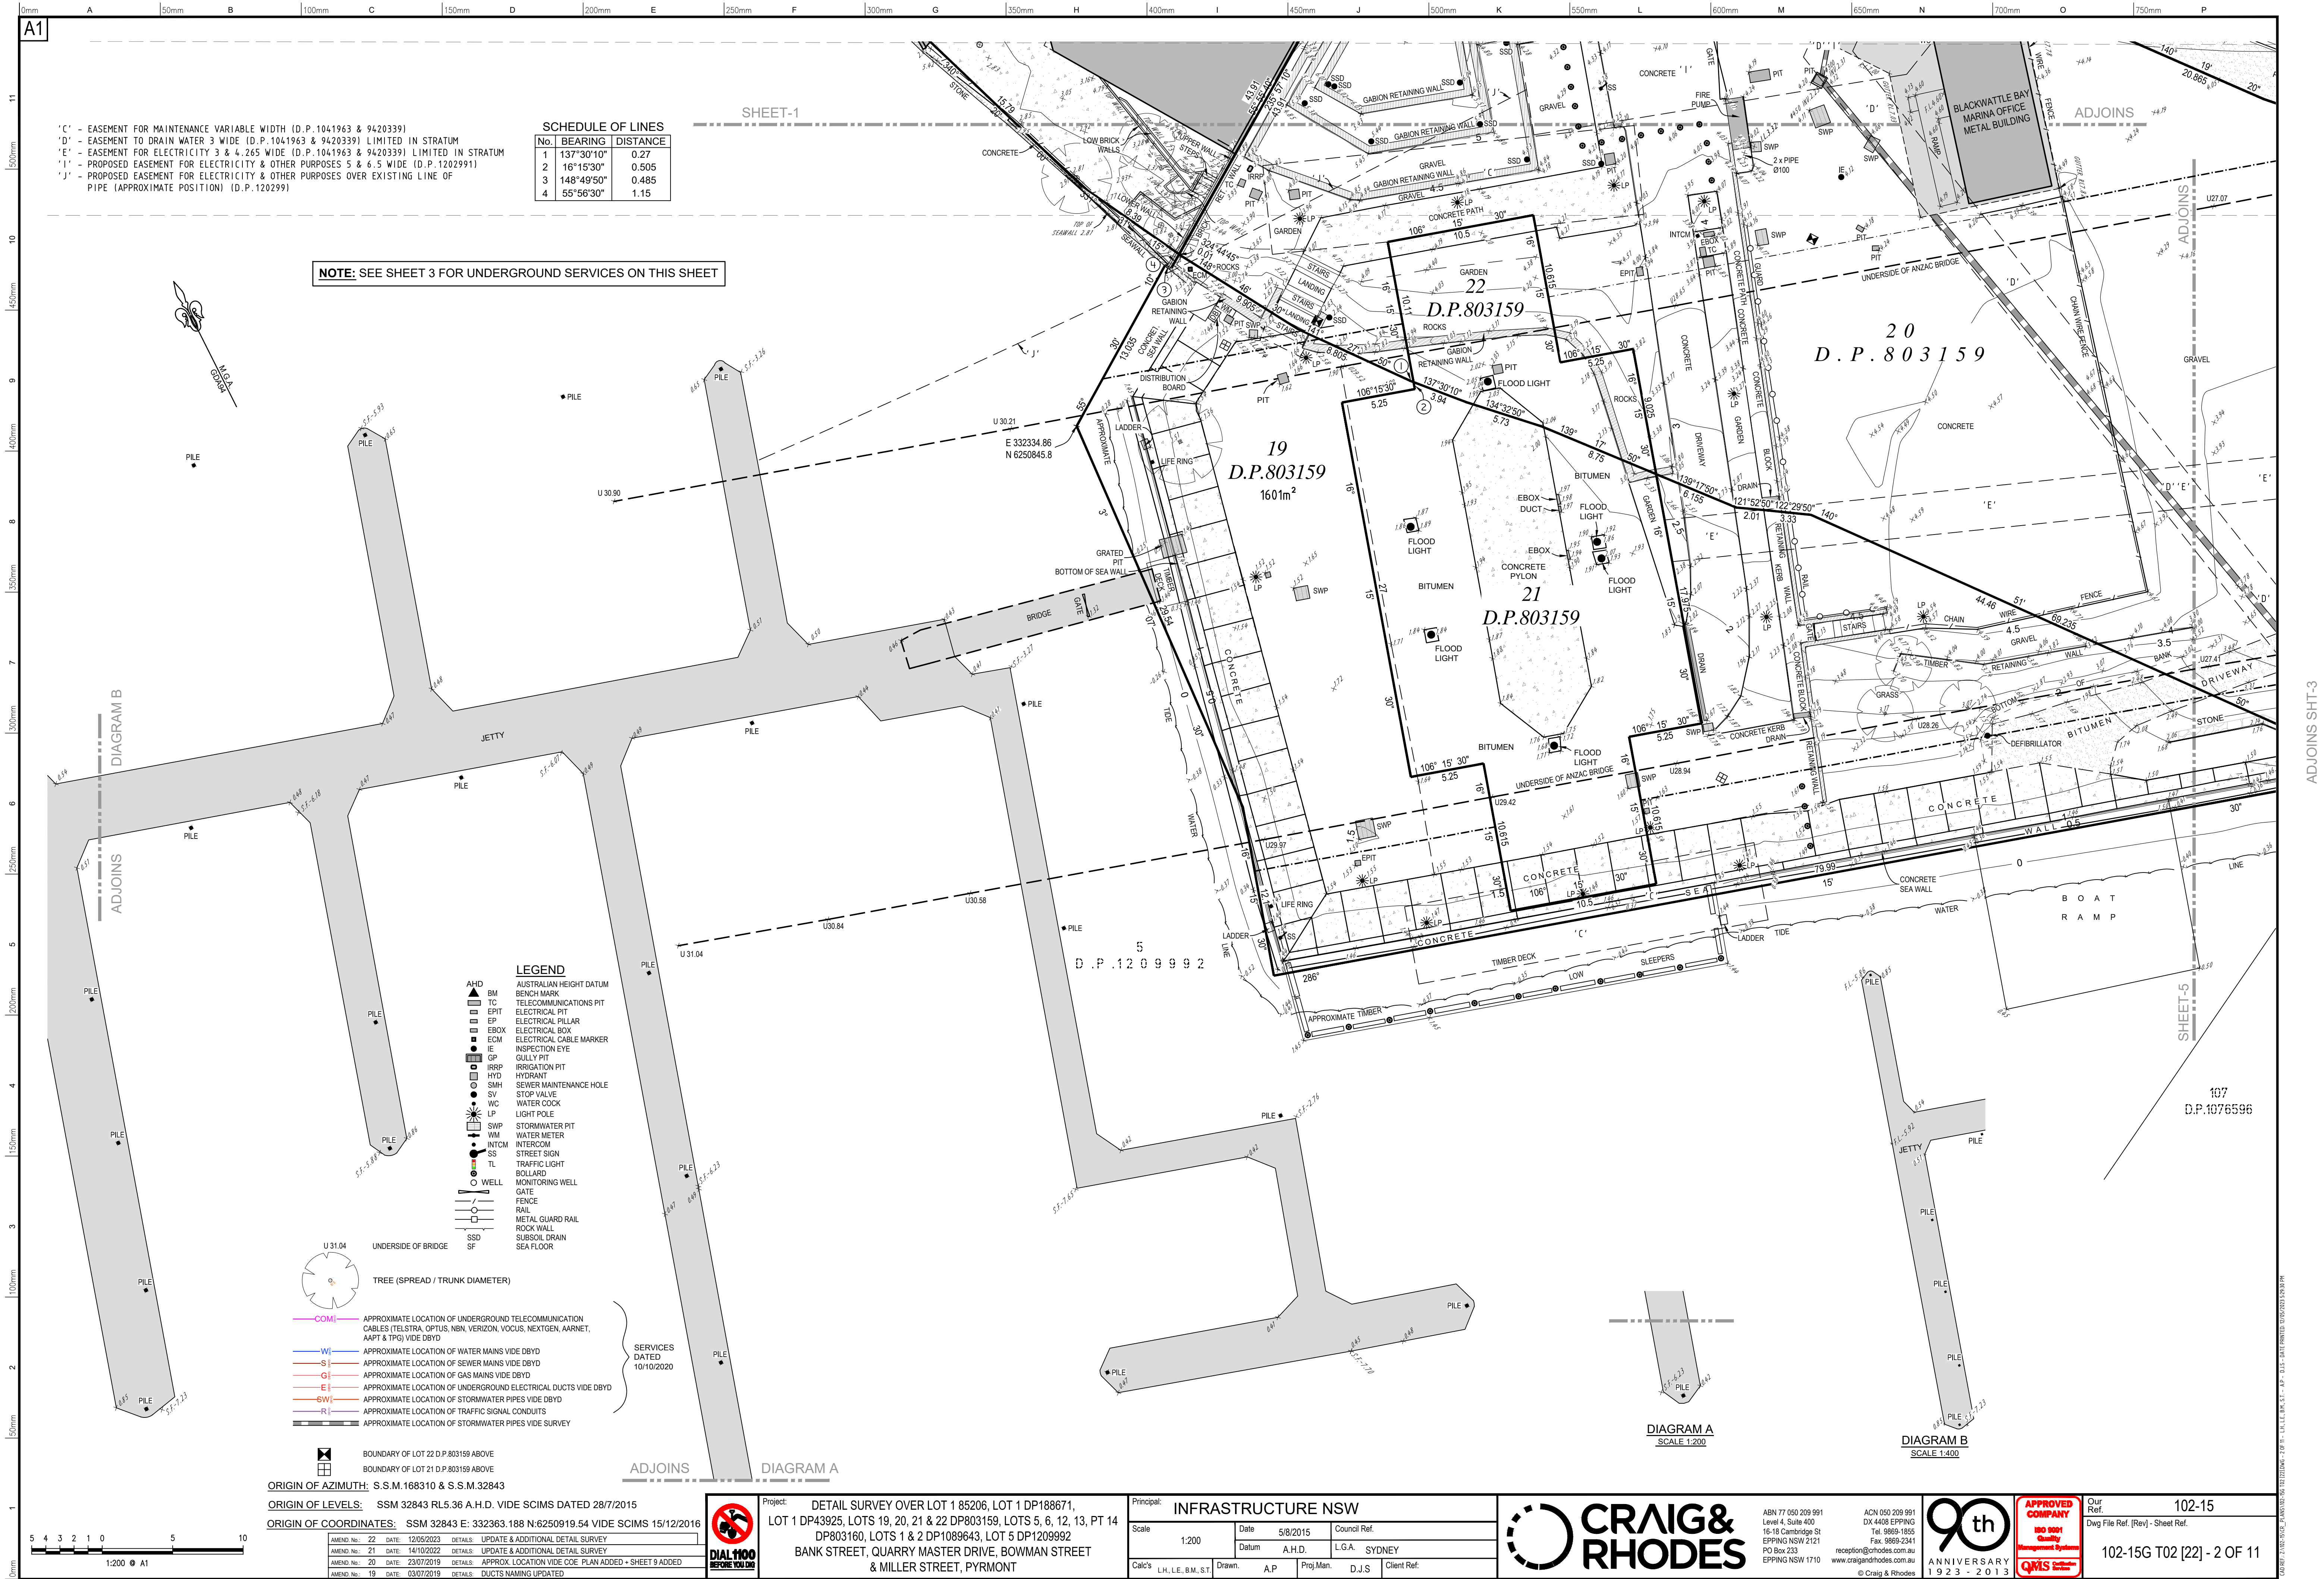

'C' - EASEMENT FOR MAINTENANCE VARIABLE WIDTH (D.P.1041963 & 9420339)
'D' - EASEMENT TO DRAIN WATER 3 WIDE (D.P.1041963 & 9420339) LIMITED IN STRATUM
'E' - EASEMENT FOR ELECTRICITY 3 & 4.265 WIDE (D.P.1041963 & 9420339) LIMITED IN STRATUM
'I' - PROPOSED EASEMENT FOR ELECTRICITY & OTHER PURPOSES 5 & 6.5 WIDE (D.P.1202991)
'J' - PROPOSED EASEMENT FOR ELECTRICITY & OTHER PURPOSES OVER EXISTING LINE OF PIPE (APPROXIMATE POSITION) (D.P.120299)

SCHEDULE OF LINES		
No.	BEARING	DISTANCE
1	137°30'10"	0.27
2	16°15'30"	0.505
3	148°49'50"	0.485
4	55°56'30"	1.15

NOTE: SEE SHEET 3 FOR UNDERGROUND SERVICES ON THIS SHEET

- LEGEND**
- AHD AUSTRALIAN HEIGHT DATUM
 - BM BENCH MARK
 - TC TELECOMMUNICATIONS PIT
 - EPIT ELECTRICAL PIT
 - EP ELECTRICAL PILLAR
 - EBX ELECTRICAL BOX
 - ECM ELECTRICAL CABLE MARKER
 - IE INSPECTION EYE
 - GP GULLY PIT
 - IRRP IRRIGATION PIT
 - HYD HYDRANT
 - SMH SEWER MAINTENANCE HOLE
 - SV STOP VALVE
 - WC WATER COCK
 - LP LIGHT POLE
 - SWP STORMWATER PIT
 - WM WATER METER
 - INTCM INTERCOM
 - SS STREET SIGN
 - TL TRAFFIC LIGHT
 - BL BOLLARD
 - OW MONITORING WELL
 - WELL WELL
 - UNDERSIDE OF BRIDGE
 - TREE (SPREAD / TRUNK DIAMETER)
 - COM APPROXIMATE LOCATION OF UNDERGROUND TELECOMMUNICATION CABLES (TELSTRA, OPTUS, NBN, VERIZON, VOCUS, NEXTGEN, AARNET, AAPT & TPG) VIDE DBYD
 - WI APPROXIMATE LOCATION OF WATER MAINS VIDE DBYD
 - SI APPROXIMATE LOCATION OF SEWER MAINS VIDE DBYD
 - GI APPROXIMATE LOCATION OF GAS MAINS VIDE DBYD
 - EI APPROXIMATE LOCATION OF UNDERGROUND ELECTRICAL DUCTS VIDE DBYD
 - SWI APPROXIMATE LOCATION OF STORMWATER PIPES VIDE DBYD
 - RI APPROXIMATE LOCATION OF TRAFFIC SIGNAL CONDUITS
 - RLI APPROXIMATE LOCATION OF STORMWATER PIPES VIDE SURVEY

ORIGIN OF AZIMUTH: S.S.M.168310 & S.S.M.32843
ORIGIN OF LEVELS: SSM 32843 RL5.36 A.H.D. VIDE SCIMS DATED 28/7/2015
ORIGIN OF COORDINATES: SSM 32843 E: 332363.188 N:6250919.54 VIDE SCIMS 15/12/2016

AMEND No.	22	DATE	12/05/2023	DETAILS	UPDATE & ADDITIONAL DETAIL SURVEY
AMEND No.	21	DATE	14/10/2022	DETAILS	UPDATE & ADDITIONAL DETAIL SURVEY
AMEND No.	20	DATE	23/07/2019	DETAILS	APPROX. LOCATION VIDE COE PLAN ADDED + SHEET 9 ADDED
AMEND No.	19	DATE	03/07/2019	DETAILS	DUCTS NAMING UPDATED



Project: DETAIL SURVEY OVER LOT 1 85206, LOT 1 DP188671, LOT 1 DP43925, LOTS 19, 20, 21 & 22 DP803159, LOTS 5, 6, 12, 13, PT 14 DP803160, LOTS 1 & 2 DP1089643, LOT 5 DP1209992
BANK STREET, QUARRY MASTER DRIVE, BOWMAN STREET & MILLER STREET, PYRMONT


Principal:	INFRASTRUCTURE NSW		
Scale:	1:200	Date:	5/8/2015
Datum:	A.H.D.	Council Ref.:	L.G.A. SYDNEY
Cal's:	L.H., L.E., B.M., S.T.	Drawn:	A.P.
		Proj. Man.:	D.J.S.
		Client Ref.:	



ABN 77 050 209 991
Level 4, Suite 400
16-18 Cambridge St
EPPING NSW 2121
PO Box 233
EPPING NSW 1710
reception@craighandrhodes.com.au
www.craighandrhodes.com.au
© Craig & Rhodes



Our Ref. 102-15
Dwg File Ref. (Rev) - Sheet Ref.
102-15G T02 [22] - 2 OF 11

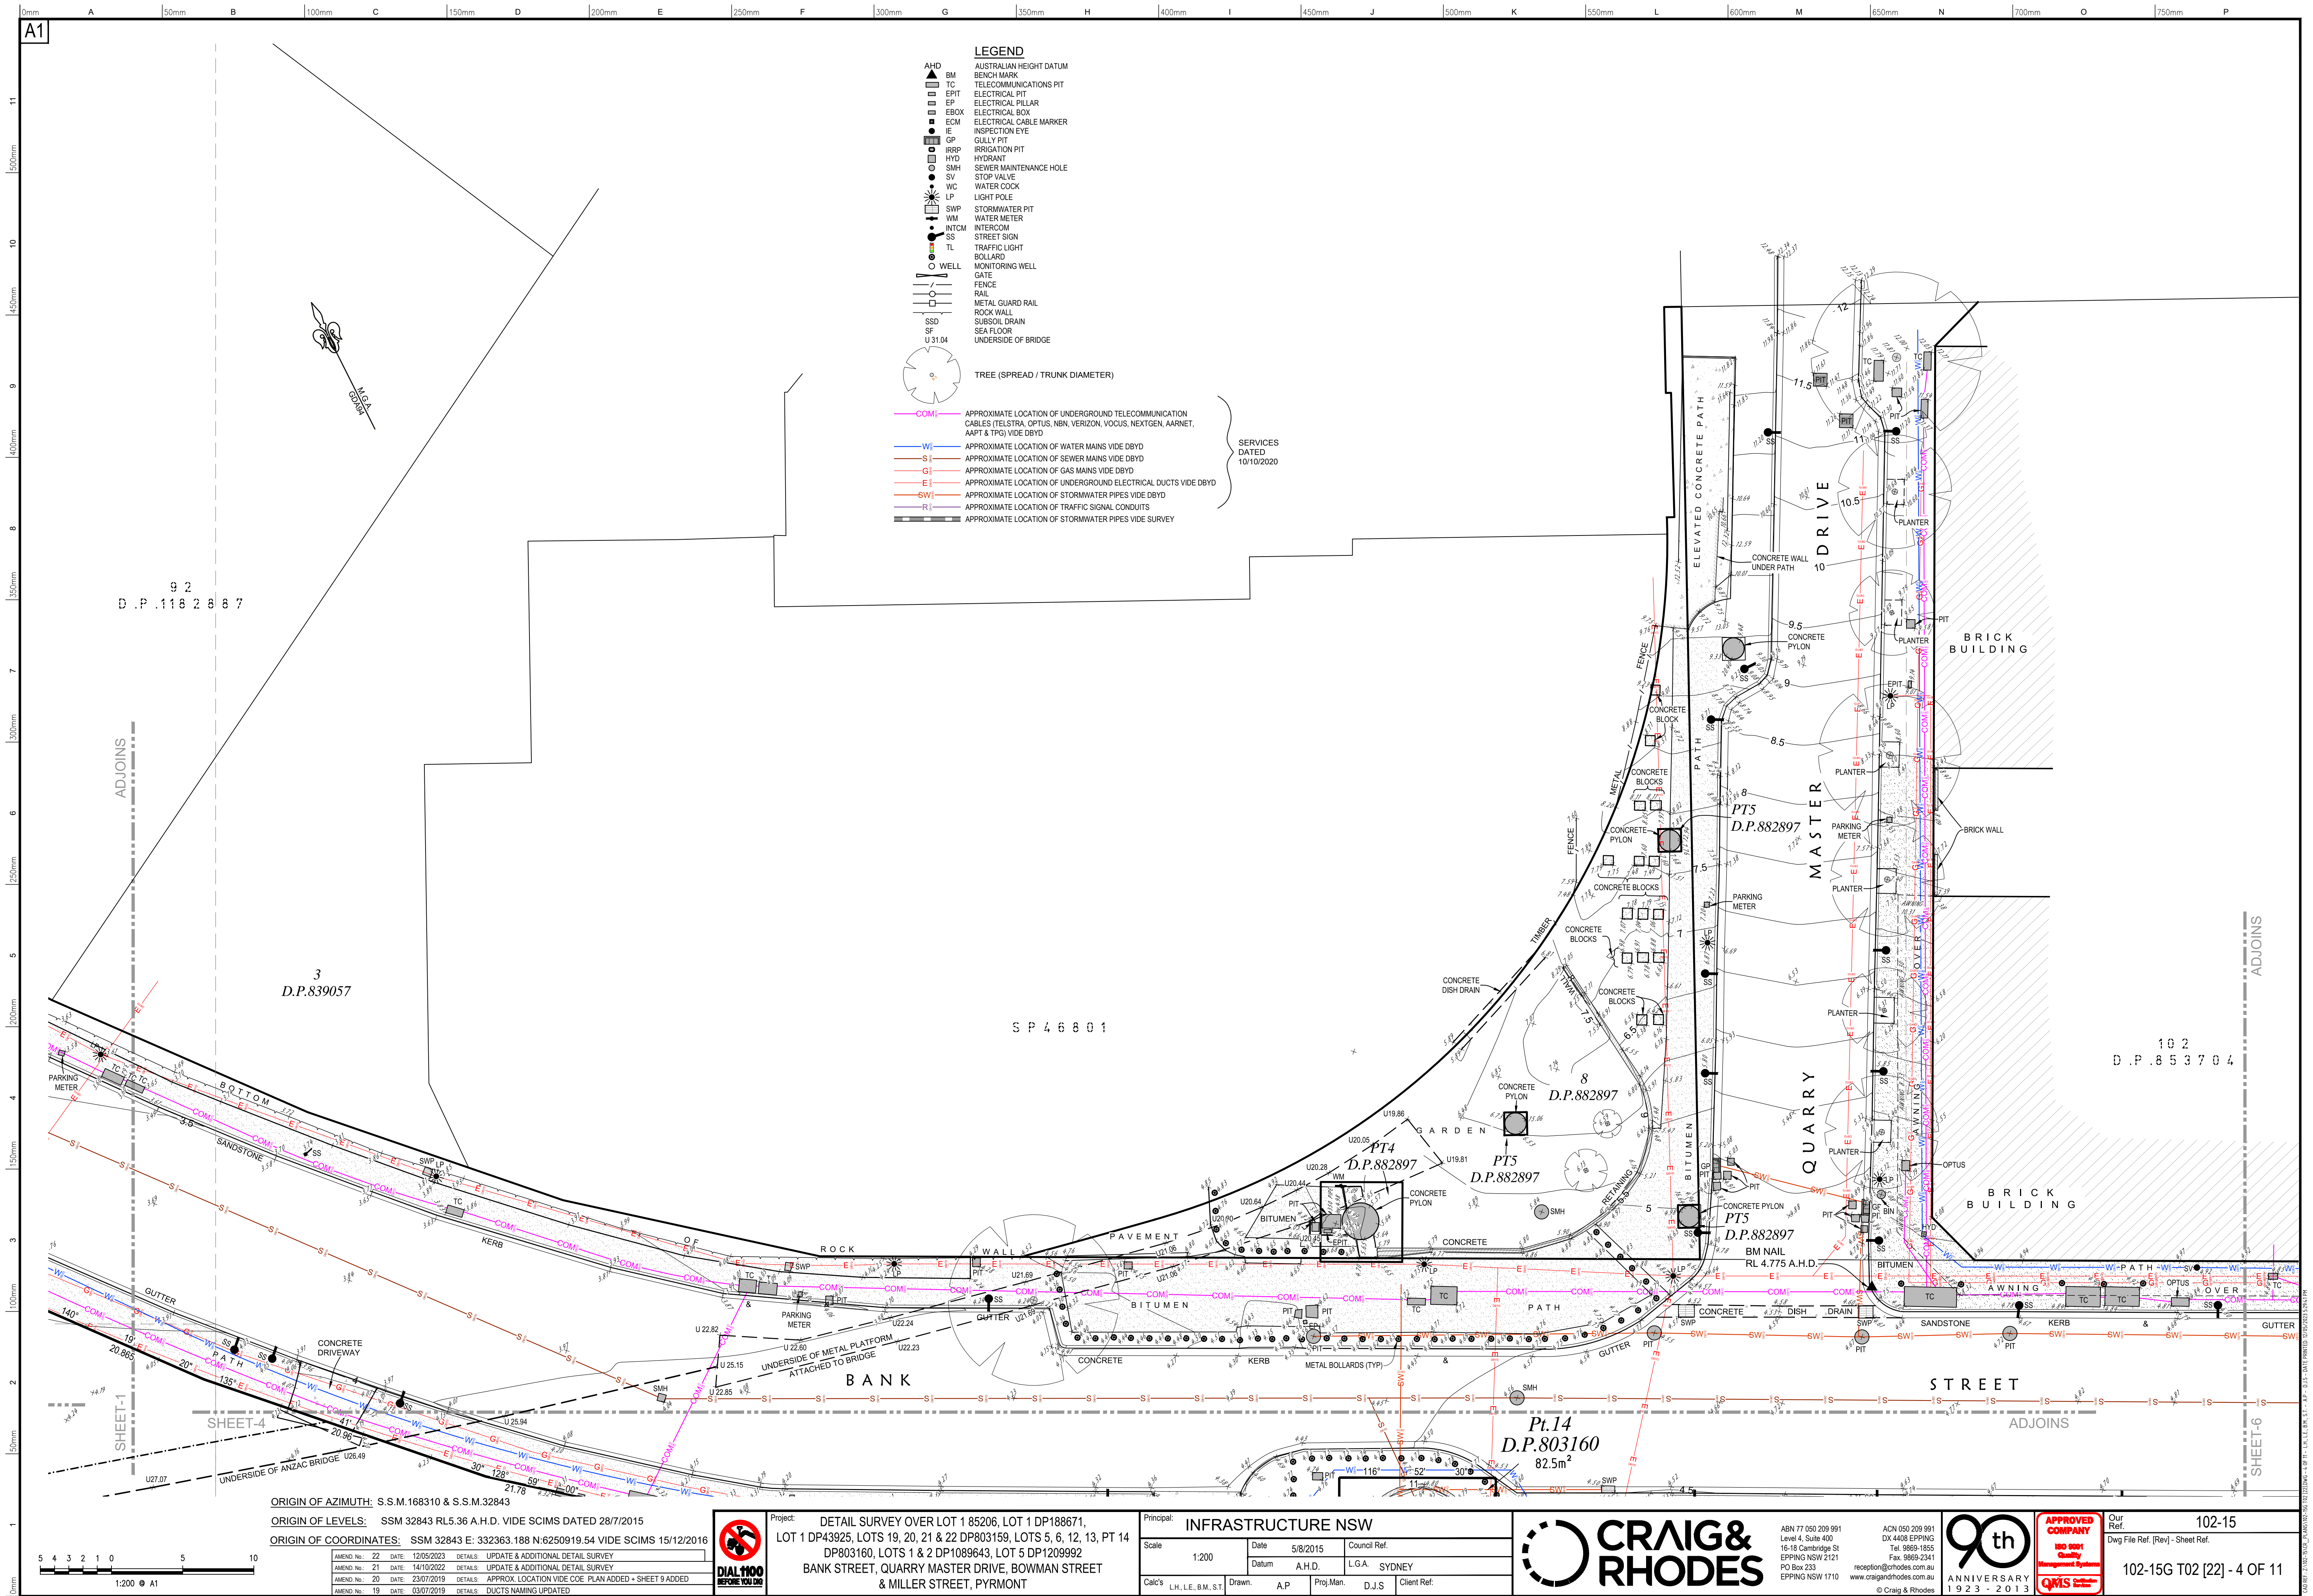

ORIGIN OF AZIMUTH: S.S.M.168310 & S.S.M.32843

ORIGIN OF LEVELS: SSM 32843 RL5.36 A.H.D. VIDE SCIMS DATED 28/7/2015

ORIGIN OF COORDINATES: SSM 32843 E: 332363.188 N:6250919.54 VIDE SCIMS 15/12/2016

AMEND. No.	22	DATE	12/05/2023	DETAILS	UPDATE & ADDITIONAL DETAIL SURVEY
AMEND. No.	21	DATE	14/10/2022	DETAILS	UPDATE & ADDITIONAL DETAIL SURVEY
AMEND. No.	20	DATE	23/07/2019	DETAILS	APPROX. LOCATION VIDE COE. PLAN ADDED - SHEET 9 ADDED
AMEND. No.	19	DATE	03/07/2019	DETAILS	DUCTS NAMING UPDATED



Project: DETAIL SURVEY OVER LOT 1 85206, LOT 1 DP188671, LOT 1 DP43925, LOTS 19, 20, 21 & 22 DP803159, LOTS 5, 6, 12, 13, PT 14 DP803160, LOTS 1 & 2 DP1089643, LOT 5 DP1209992
BANK STREET, QUARRY MASTER DRIVE, BOWMAN STREET & MILLER STREET, PYRMONT


Principal:	INFRASTRUCTURE NSW		
Scale	1:200	Date	5/8/2015
Cal's	L.H., L.E., B.M., S.T.	Datum	A.H.D.
Drawn	A.P.	Proj. Man.	D.J.S.
Client Ref.			



ABN 77 050 209 991
Level 4, Suite 400
16-18 Cambridge St
EPPING NSW 2121
PO Box 233
EPPING NSW 1710
www.craigandrhodes.com.au



Our Ref. 102-15
Dwg File Ref. (Rev) - Sheet Ref.
102-15G T02 [22] - 4 OF 11

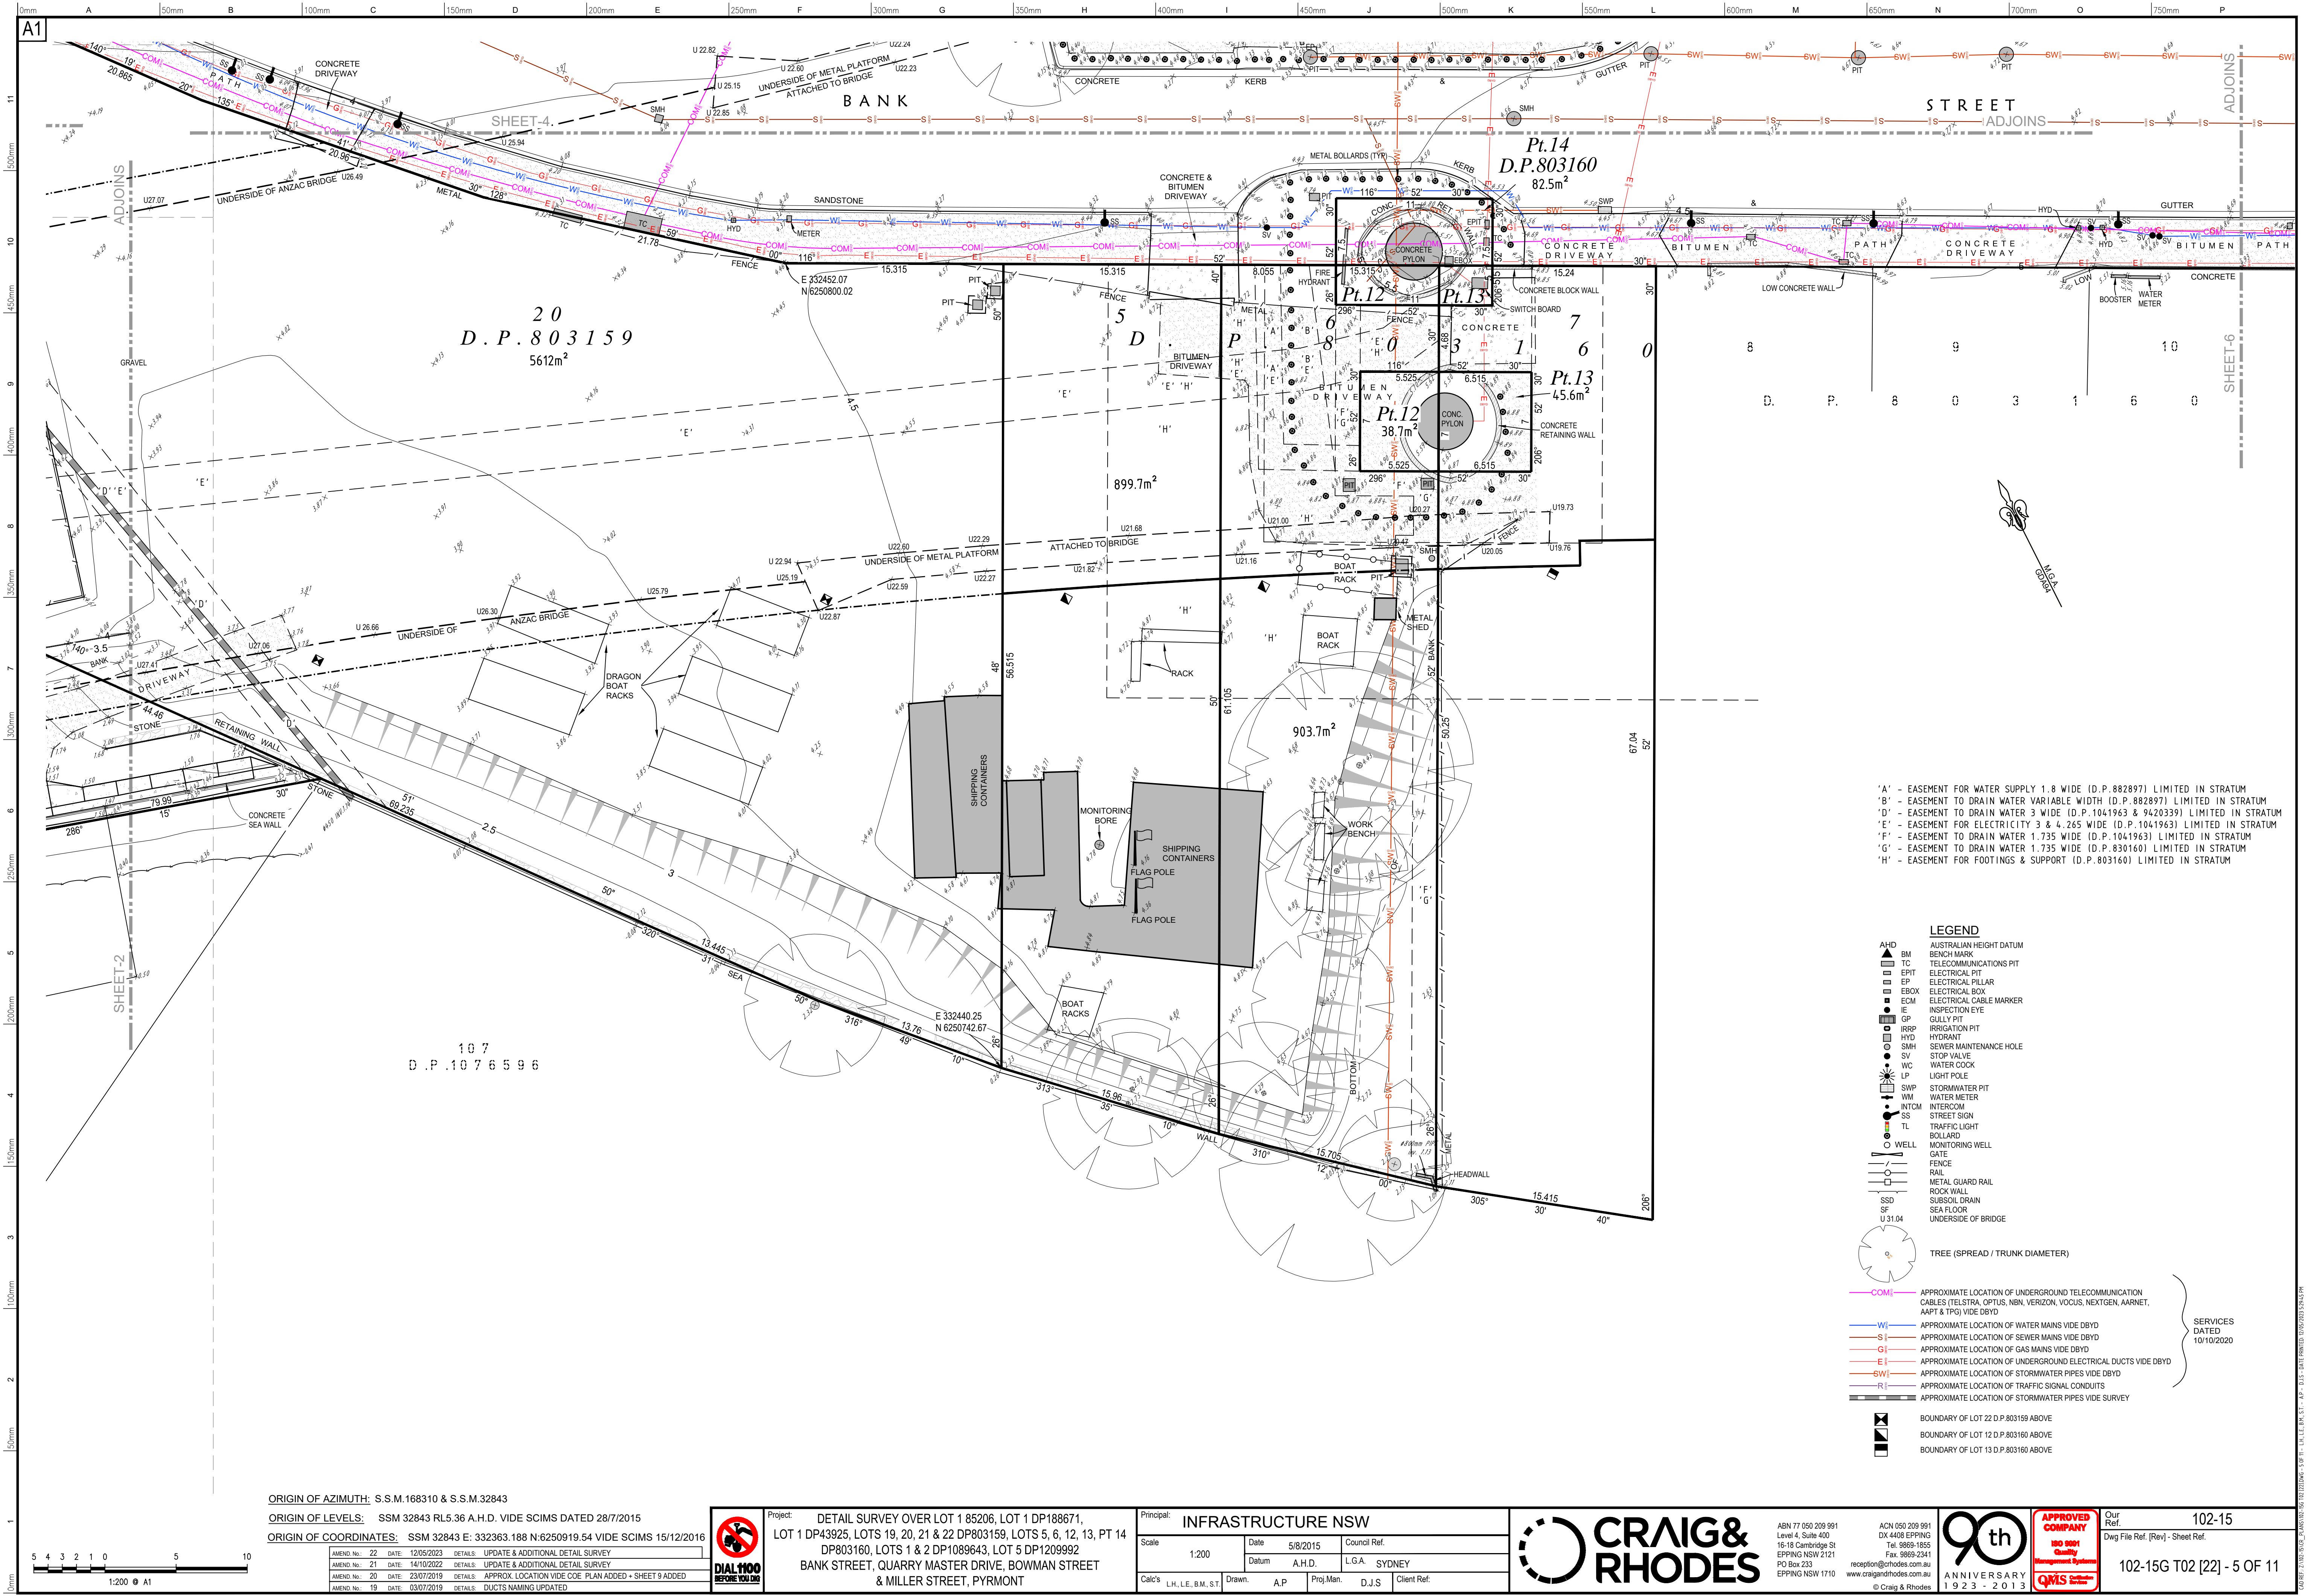

ORIGIN OF AZIMUTH: S.S.M.168310 & S.S.M.32843
ORIGIN OF LEVELS: SSM 32843 RL5.36 A.H.D. VIDE SCIMS DATED 28/7/2015
ORIGIN OF COORDINATES: SSM 32843 E: 332363.188 N:6250919.54 VIDE SCIMS 15/12/2016

AMEND.	No.	DATE	DETAILS
22	12/05/2023	DETAILS	UPDATE & ADDITIONAL DETAIL SURVEY
21	14/10/2022	DETAILS	UPDATE & ADDITIONAL DETAIL SURVEY
20	23/07/2019	DETAILS	APPROX. LOCATION VIDE COE. PLAN ADDED - SHEET 9 ADDED
19	03/07/2019	DETAILS	DUCTS NAMING UPDATED

	Project: DETAIL SURVEY OVER LOT 1 85206, LOT 1 DP188671, LOT 1 DP43925, LOTS 19, 20, 21 & 22 DP803159, LOTS 5, 6, 12, 13, PT 14 DP803160, LOTS 1 & 2 DP1089643, LOT 5 DP1209992				Principal: INFRASTRUCTURE NSW	
	BANK STREET, QUARRY MASTER DRIVE, BOWMAN STREET & MILLER STREET, PYRMONT				Scale: 1:200	Date: 5/8/2015
Cal's: L.H., E.B.M., S.T.		Drawn: A.P.	Proj. Man: D.J.S.	Council Ref: L.G.A. SYDNEY	Client Ref:	


ABN 77 050 209 991
Level 4, Suite 400
16-18 Cambridge St
EPPING NSW 2121
PO Box 233
reception@craighrhodes.com.au
www.craighrhodes.com.au
© Craig & Rhodes


Our Ref. 102-15
Dwg File Ref. (Rev) - Sheet Ref.
102-15G T02 [22] - 5 OF 11

90th ANNIVERSARY 1923 - 2013

APPROVED COMPANY
ISO 9001
Quality Management System
QMS

SERVICES DATED 10/10/2020

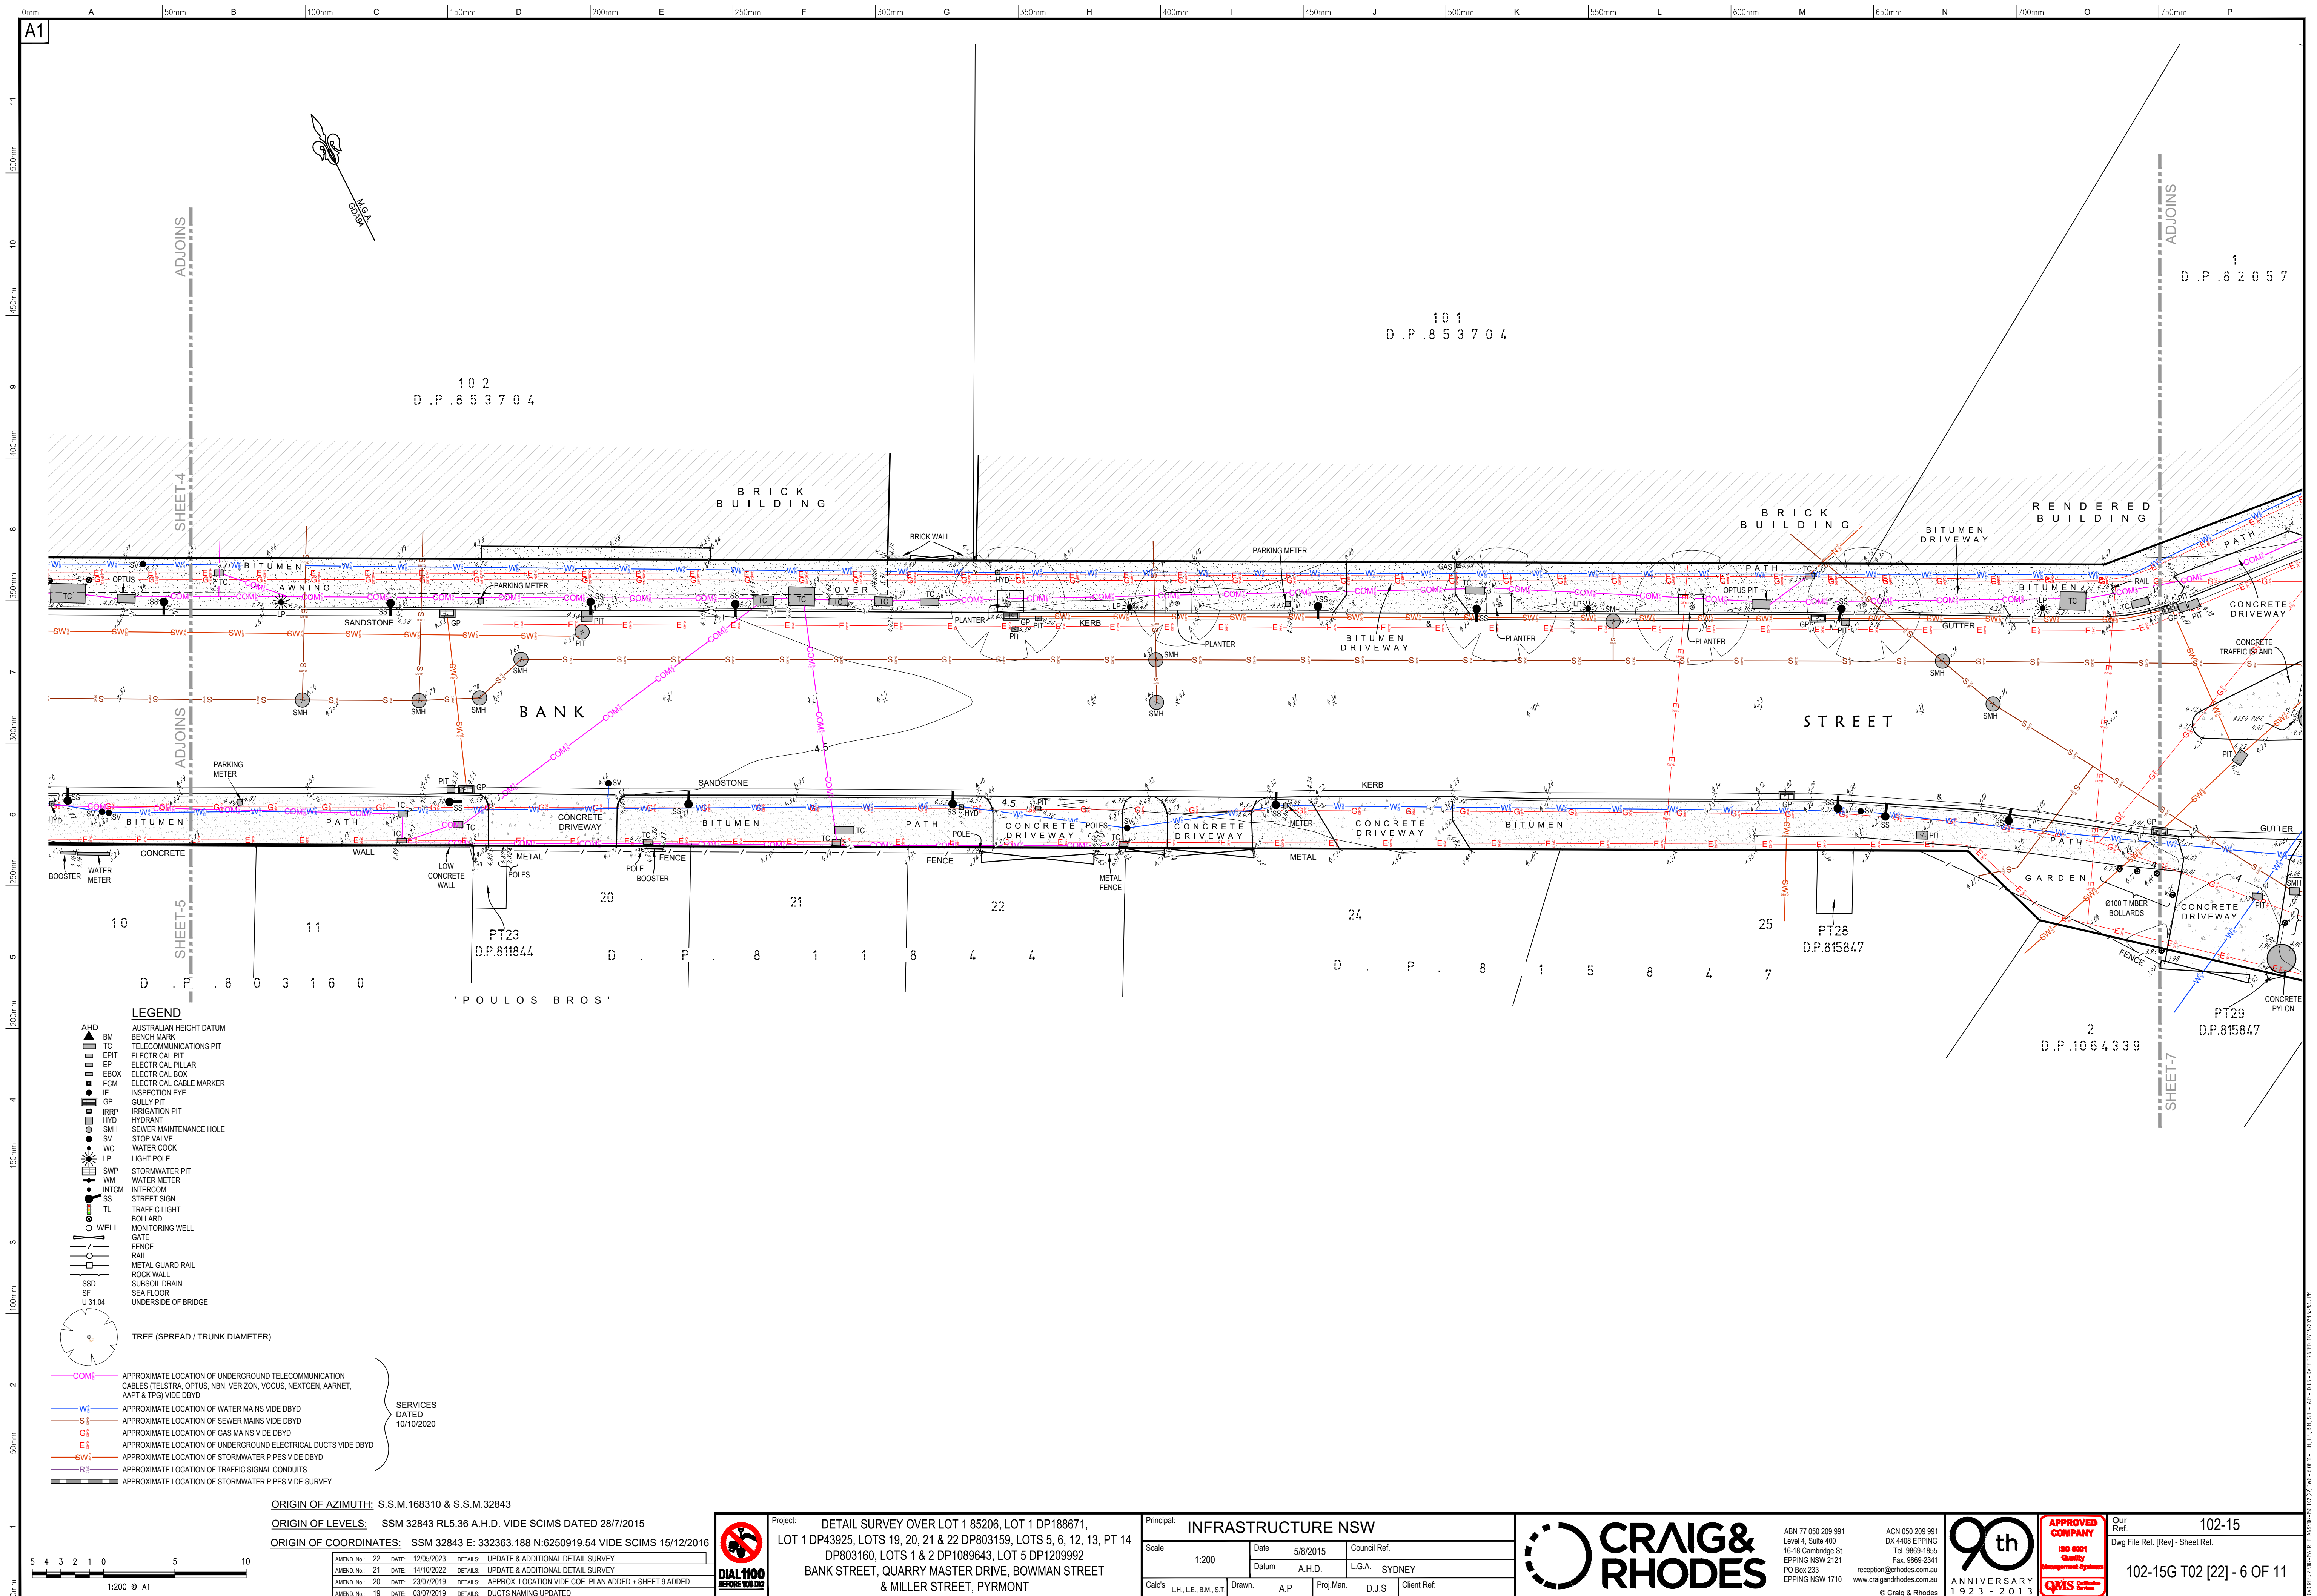

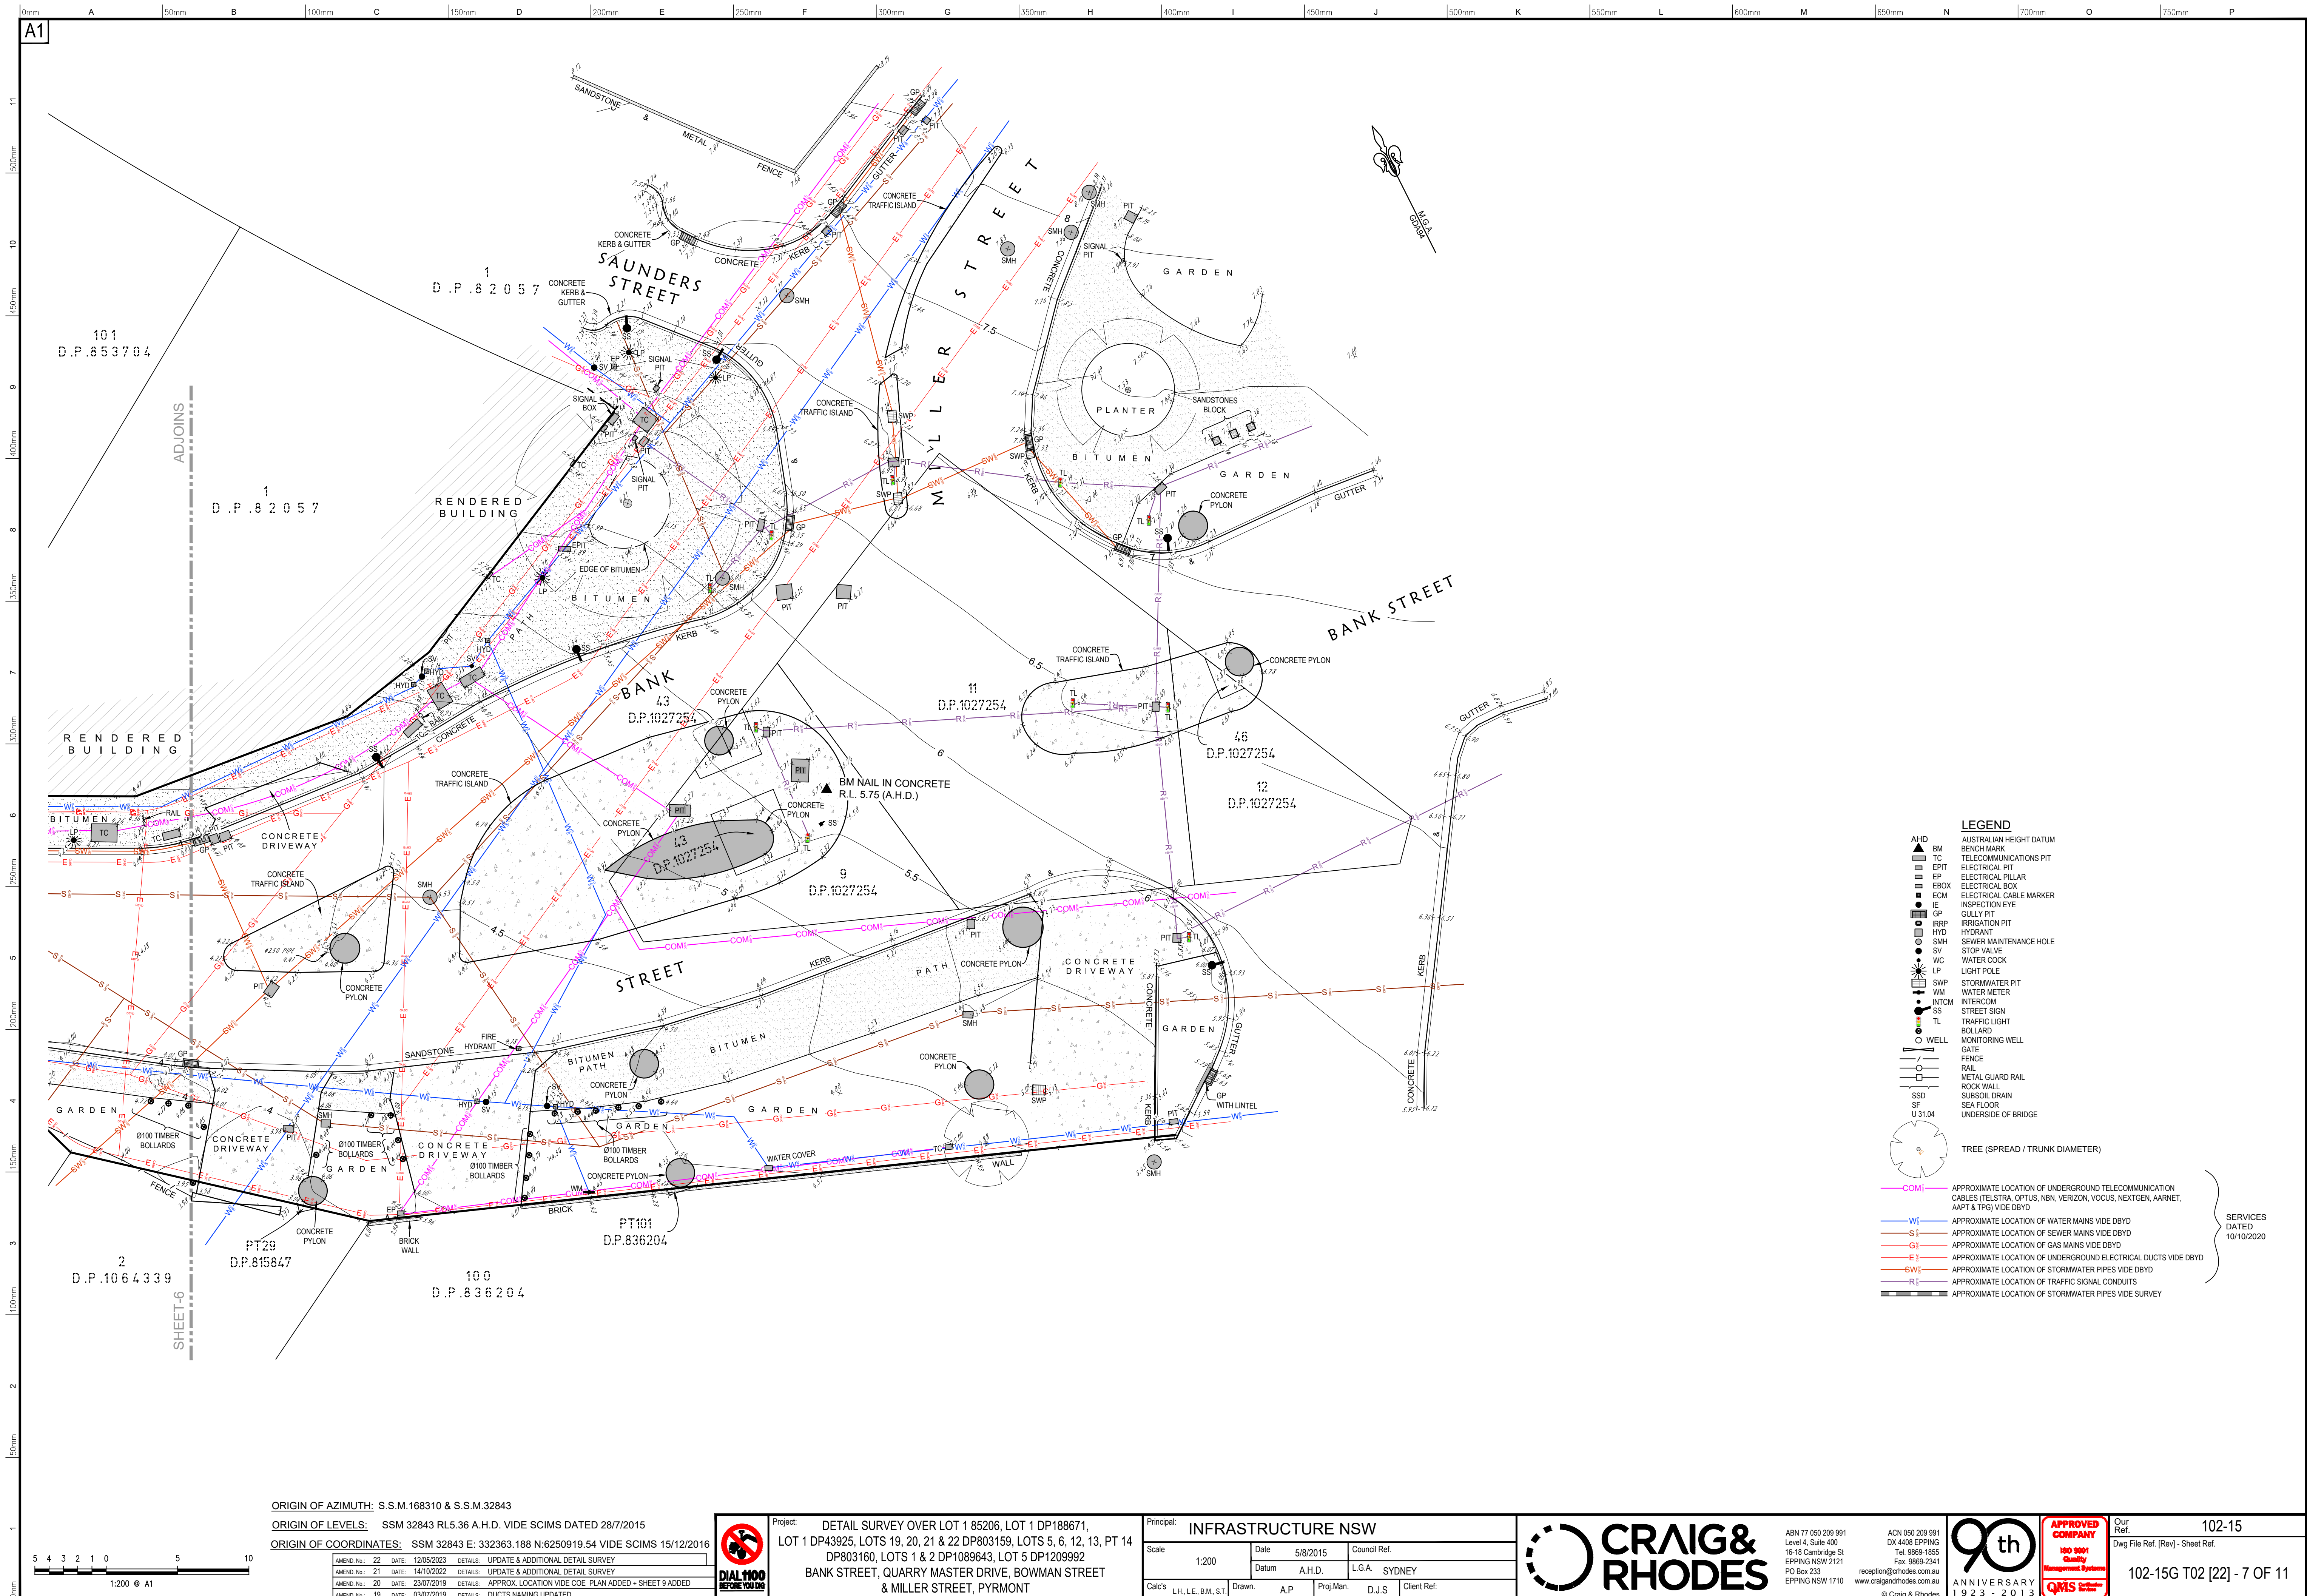

LEGEND

- AHD AUSTRALIAN HEIGHT DATUM
- BM BENCH MARK
- TC TELECOMMUNICATIONS PIT
- EPT ELECTRICAL PIT
- EP ELECTRICAL PILLAR
- EBOX ELECTRICAL BOX
- ECM ELECTRICAL CABLE MARKER
- IE INSPECTION EYE
- GP GULLY PIT
- IRRP IRRIGATION PIT
- HYD HYDRANT
- SMH SEWER MAINTENANCE HOLE
- SV STOP VALVE
- WC WATER COCK
- LP LIGHT POLE
- SWP STORMWATER PIT
- WM WATER METER
- INTCM INTERCOM
- SS STREET SIGN
- TL TRAFFIC LIGHT
- TL BOLLARD
- OW WELL
- GATE
- FENCE
- RAIL
- MGR METAL GUARD RAIL
- ROCK WALL
- SSD SUBSOIL DRAIN
- SF SEA FLOOR
- U 31.04 UNDERSIDE OF BRIDGE

○ TREE (SPREAD / TRUNK DIAMETER)

--- COM --- APPROXIMATE LOCATION OF UNDERGROUND TELECOMMUNICATION CABLES (TELSTRA, OPTUS, NBN, VERIZON, VOCUS, NEXTGEN, AARNET, AAPT & TPG) VIDE DBYD

--- W --- APPROXIMATE LOCATION OF WATER MAINS VIDE DBYD

--- S --- APPROXIMATE LOCATION OF SEWER MAINS VIDE DBYD

--- G --- APPROXIMATE LOCATION OF GAS MAINS VIDE DBYD

--- E --- APPROXIMATE LOCATION OF UNDERGROUND ELECTRICAL DUCTS VIDE DBYD

--- SW --- APPROXIMATE LOCATION OF STORMWATER PIPES VIDE DBYD

--- R --- APPROXIMATE LOCATION OF TRAFFIC SIGNAL CONDUITS

--- --- APPROXIMATE LOCATION OF STORMWATER PIPES VIDE SURVEY

SERVICES DATED 10/10/2020

ORIGIN OF AZIMUTH: S.S.M.168310 & S.S.M.32843

ORIGIN OF LEVELS: SSM 32843 RL5.36 A.H.D. VIDE SCIMS DATED 28/7/2015

ORIGIN OF COORDINATES: SSM 32843 E: 332363.188 N: 6250919.54 VIDE SCIMS 15/12/2016

AMEND. No.	22	DATE	12/05/2023	DETAILS	UPDATE & ADDITIONAL DETAIL SURVEY
AMEND. No.	21	DATE	14/10/2022	DETAILS	UPDATE & ADDITIONAL DETAIL SURVEY
AMEND. No.	20	DATE	23/07/2019	DETAILS	APPROX. LOCATION VIDE COE PLAN ADDED - SHEET 9 ADDED
AMEND. No.	19	DATE	03/07/2019	DETAILS	DUCTS NAMING UPDATED

Project: DETAIL SURVEY OVER LOT 1 85206, LOT 1 DP188671, LOT 1 DP43925, LOTS 19, 20, 21 & 22 DP803159, LOTS 5, 6, 12, 13, PT 14 DP803160, LOTS 1 & 2 DP1089643, LOT 5 DP1209992

BANK STREET, QUARRY MASTER DRIVE, BOWMAN STREET & MILLER STREET, PYRMONT

Principal: INFRASTRUCTURE NSW			
Scale: 1:200	Date: 5/8/2015	Council Ref:	
	Datum: A.H.D.	L.G.A. SYDNEY	
Calc's: L.H., L.E., B.M., S.T.	Drawn: A.P.	Proj. Man: D.J.S.	Client Ref:

ABN 77 050 209 991
Level 4, Suite 400
16-18 Cambridge St
EPPING NSW 2121
PO Box 233
EPPING NSW 1710

ACN 050 209 991
DX 4408 EPPING
Tel. 9869-1855
Fax. 9869-2341
reception@craighrhodes.com.au
www.craighrhodes.com.au
© Craig & Rhodes


90th ANNIVERSARY 1923 - 2013

APPROVED COMPANY
ISO 9001
Quality Management System
QMS



Our Ref. 102-15

Dwg File Ref. (Rev) - Sheet Ref.

102-15G T02 [22] - 7 OF 11

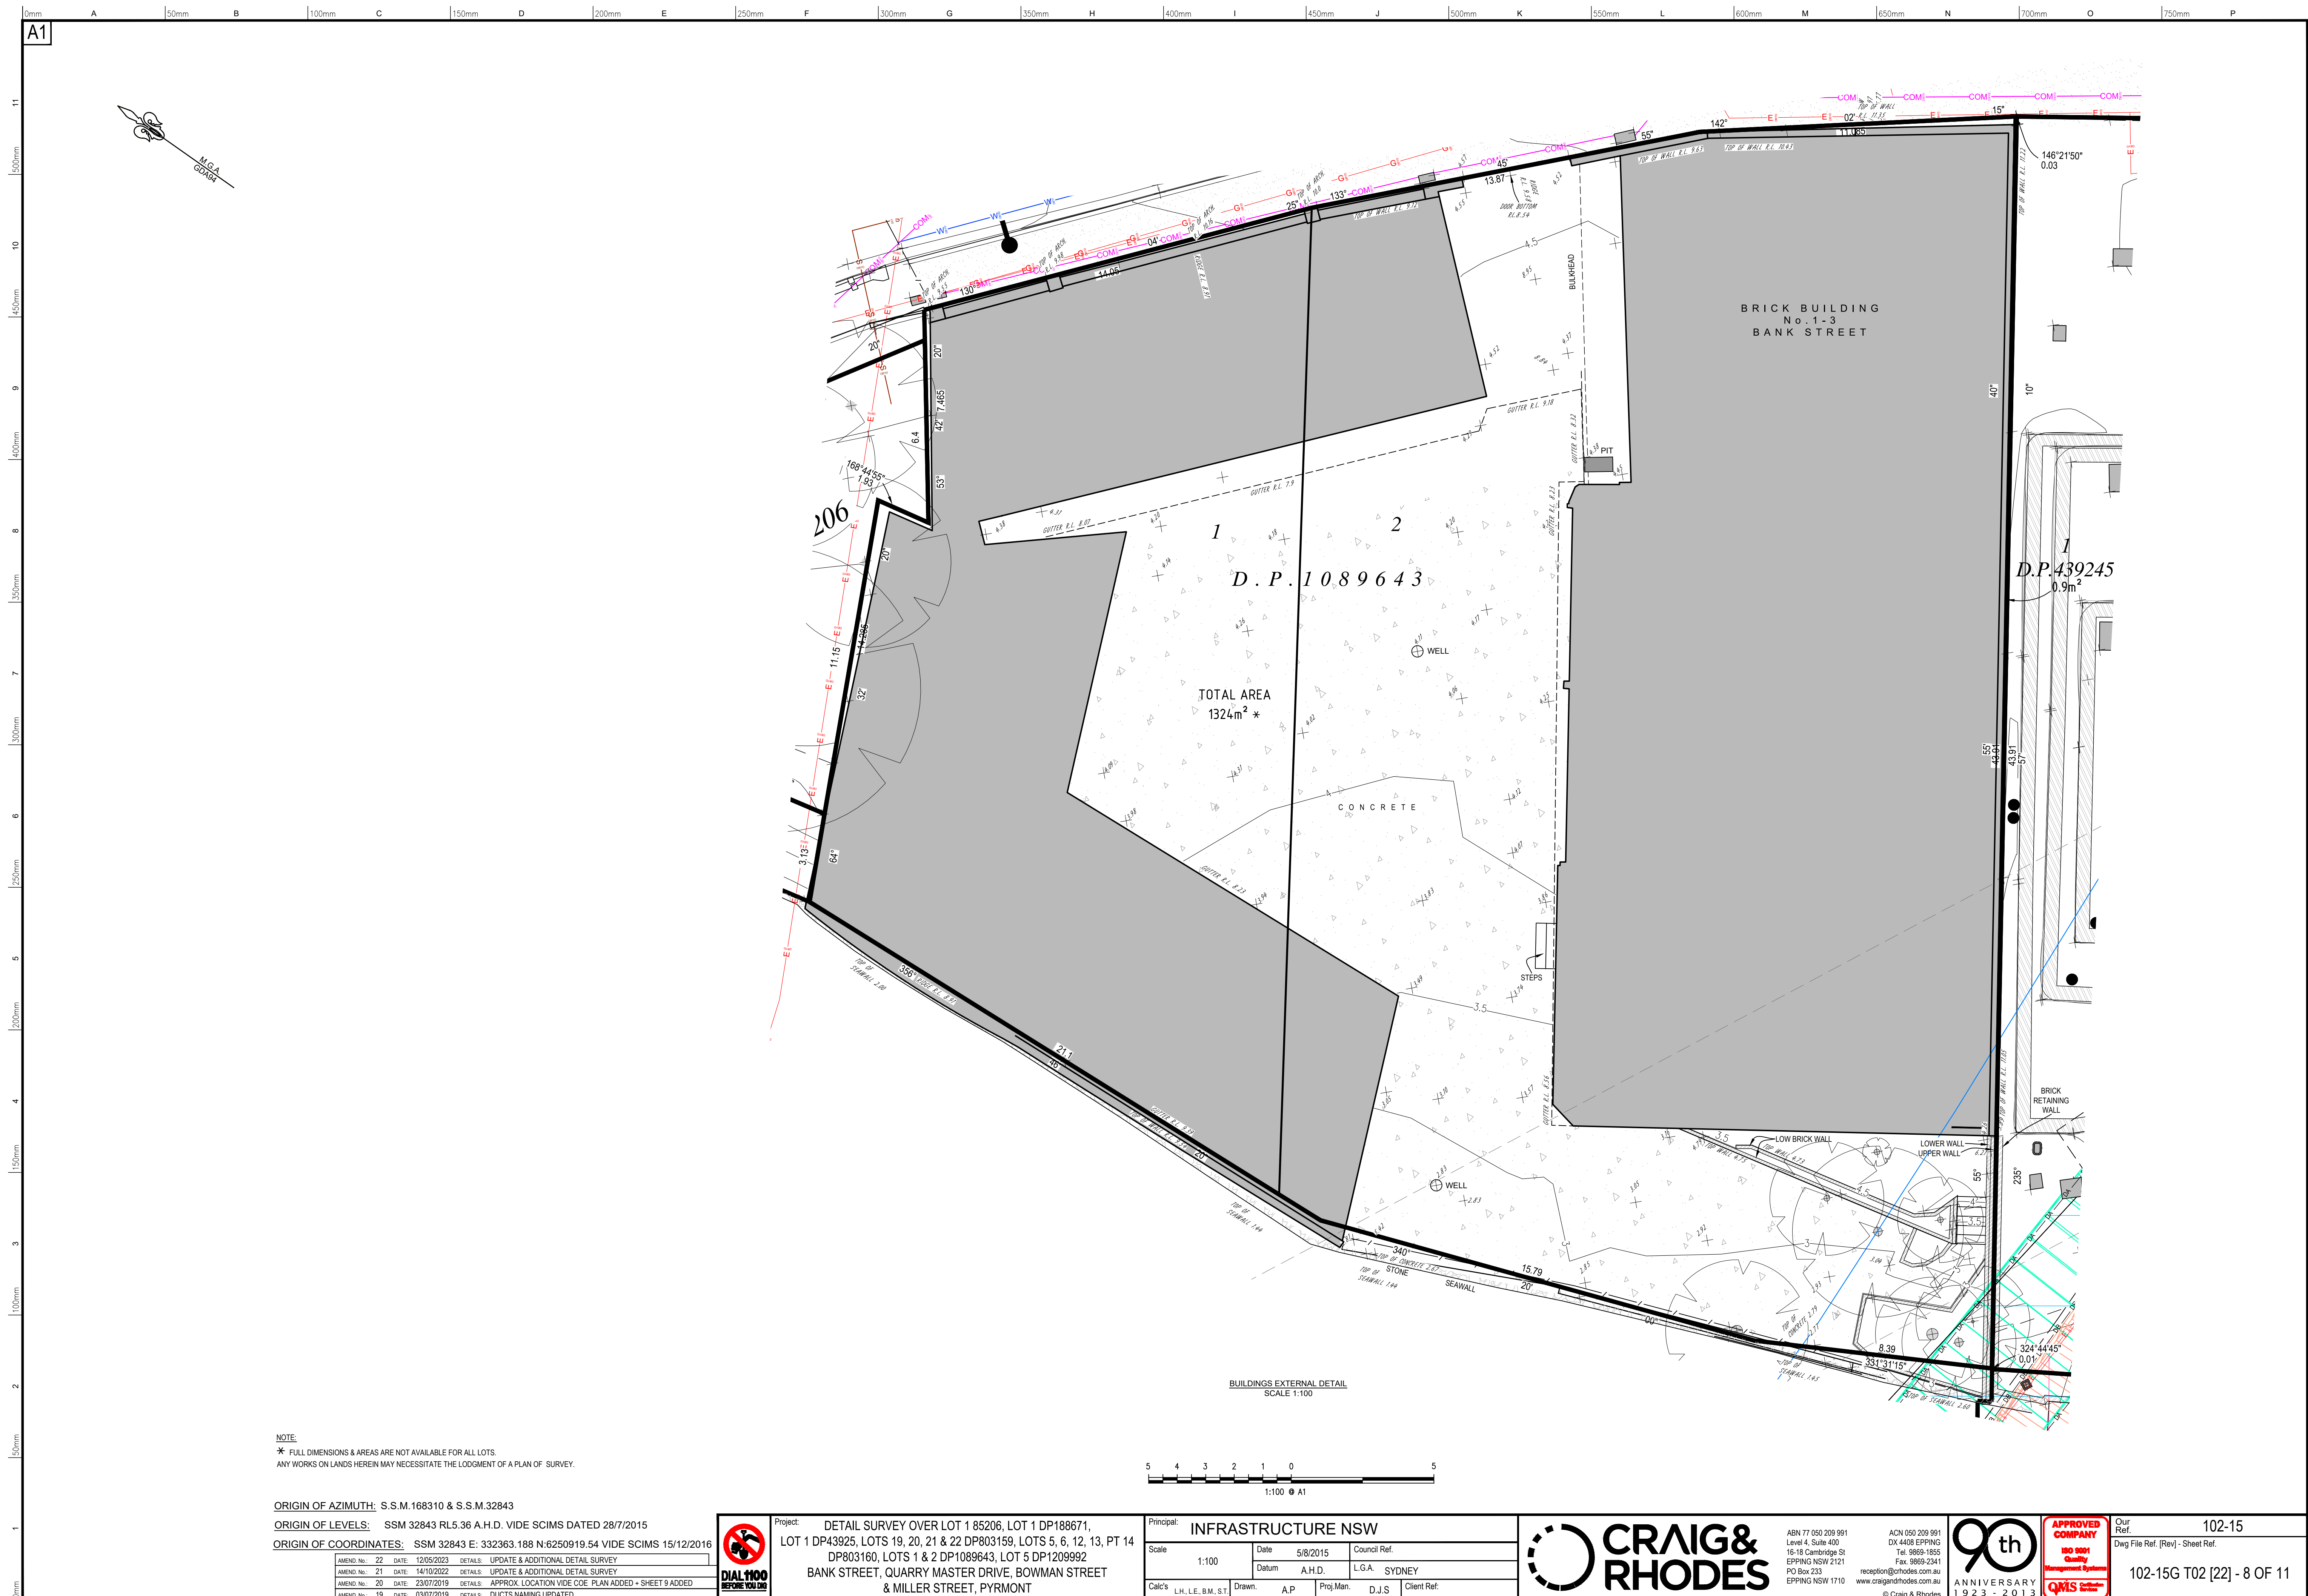



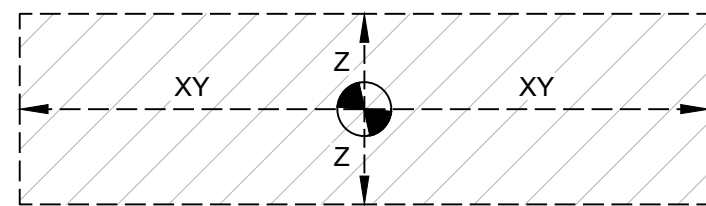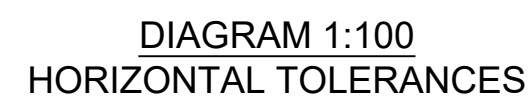


DUCT RUNS
TYPICAL SECTION
NOT TO SCALE

NOTE:

SUBMARINE BORES DUCT A & DUCT B
INFORMATION AS BEEN COMPILED FROM DATA
SUPPLIED BY STOCKTON DRILLING SERVICES,
Ref.: J066-REP-001RevA & J066-REP-002RevA.

 DENOTES DUCT RUN A TOLERANCE ZONE



 DENOTES DUCT RUN B
TOLERANCE ZONE

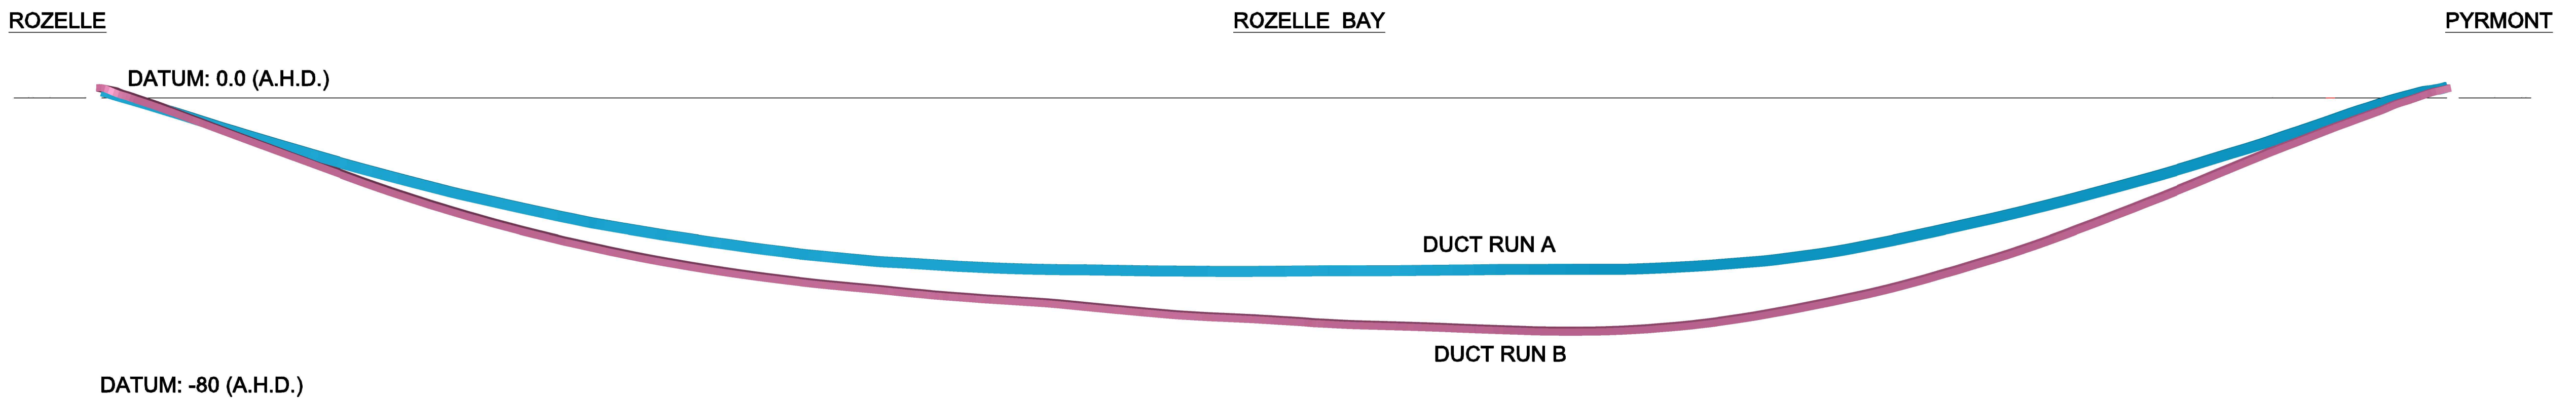

LONGSECTION A-A
SUBMARINE BORE - DUCT RUNS A & B - VERTICAL TOLERANCE

NOTE:

DUCT RUN A:	CONSISTS OF 11 CONDUITS (6xDN200 and 2xDN120 and 3xDN80) IN A 760mm DIAMETER BORE.
DUCT RUN B:	CONSISTS OF SINGLE DN120 CONDUIT IN A 310 DIAMETER BORE.

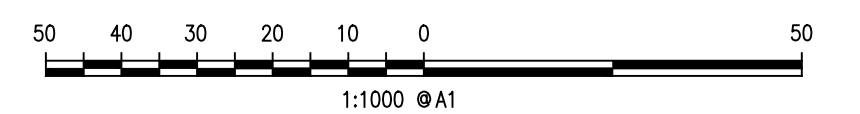

ORIGIN OF AZIMUTH: S.S.M.168310 & S.S.M.32843

ORIGIN OF LEVELS: SSM 32843 RL5.36 A.H.D. VIDE SCIMS DATED 28/7/2015

ORIGIN OF COORDINATES: SSM 32843 E: 332363.188 N:6250919.54 VIDE SCIMS 15/12/2016

AMEND No.:	22	DATE:	12/05/2022	DETAILS:	UPDATE & ADDITIONAL DETAIL SURVEY
AMEND No.:	21	DATE:	14/10/2022	DETAILS:	UPDATE & ADDITIONAL DETAIL SURVEY
AMEND No.:	20	DATE:	23/07/2019	DETAILS:	APPROX. LOCATION VIDE COE PLAN ADDED + SHEET 9 ADDED
AMEND No.:	19	DATE:	03/07/2019	DETAILS:	DUCTS NAMING UPDATED



Project: DETAIL SURVEY OVER LOT 1 85206, LOT 1 DP188671,
LOT 1 DP43925, LOTS 19, 20, 21 & 22 DP803159, LOTS 5, 6, 12, 13, PT 14
DP803160, LOTS 1 & 2 DP1089643, LOT 5 DP1209992
BANK STREET, QUARRY MASTER DRIVE, BOWMAN STREET
& MILLER STREET, PYRMONT

Principal: INFRASTRUCTURE NSW

Scale 1:1000		Date 5/8/2015	Council Ref.	
		Datum A.H.D.	L.G.A. SYDNEY	
Calc's L.H., L.E., B.M., S.T.	Drawn. A.P	Proj.Man. D.J.S	Client Ref.	



ABN 77 050 209 991
Level 4, Suite 400
16-18 Cambridge St
EPPING NSW 2121
PO Box 233
EPPING NSW 1710

ACN 050 209 991
DX 4408 EPPING
Tel. 9869-1855
Fax. 9869-2341
ption@crhodes.com.au
craigandrhodes.com.au
© Craig & Rhodes





**APPROVED
COMPANY**

**ISO 9001
Quality
Management Systems**


QMS Certification
Services

Our Ref.	102-15
Dwg File Ref. [Rev] - Sheet Ref.	

102-15G T02 [22] - 10 OF 11

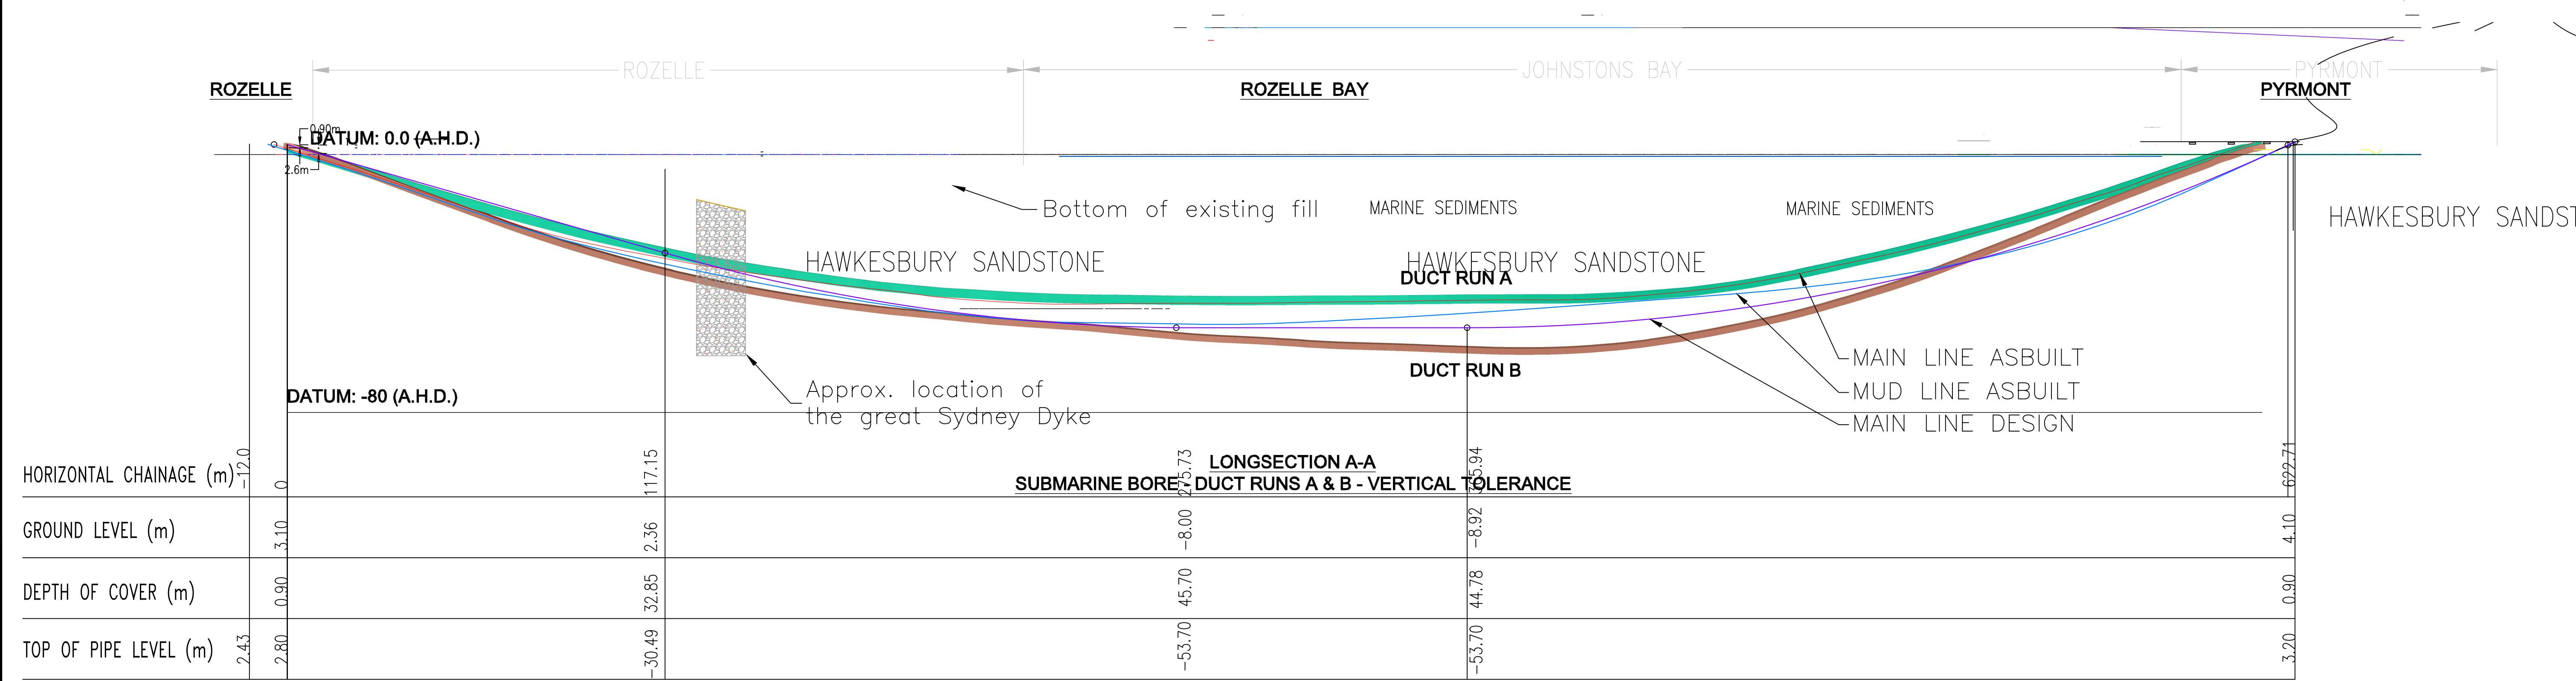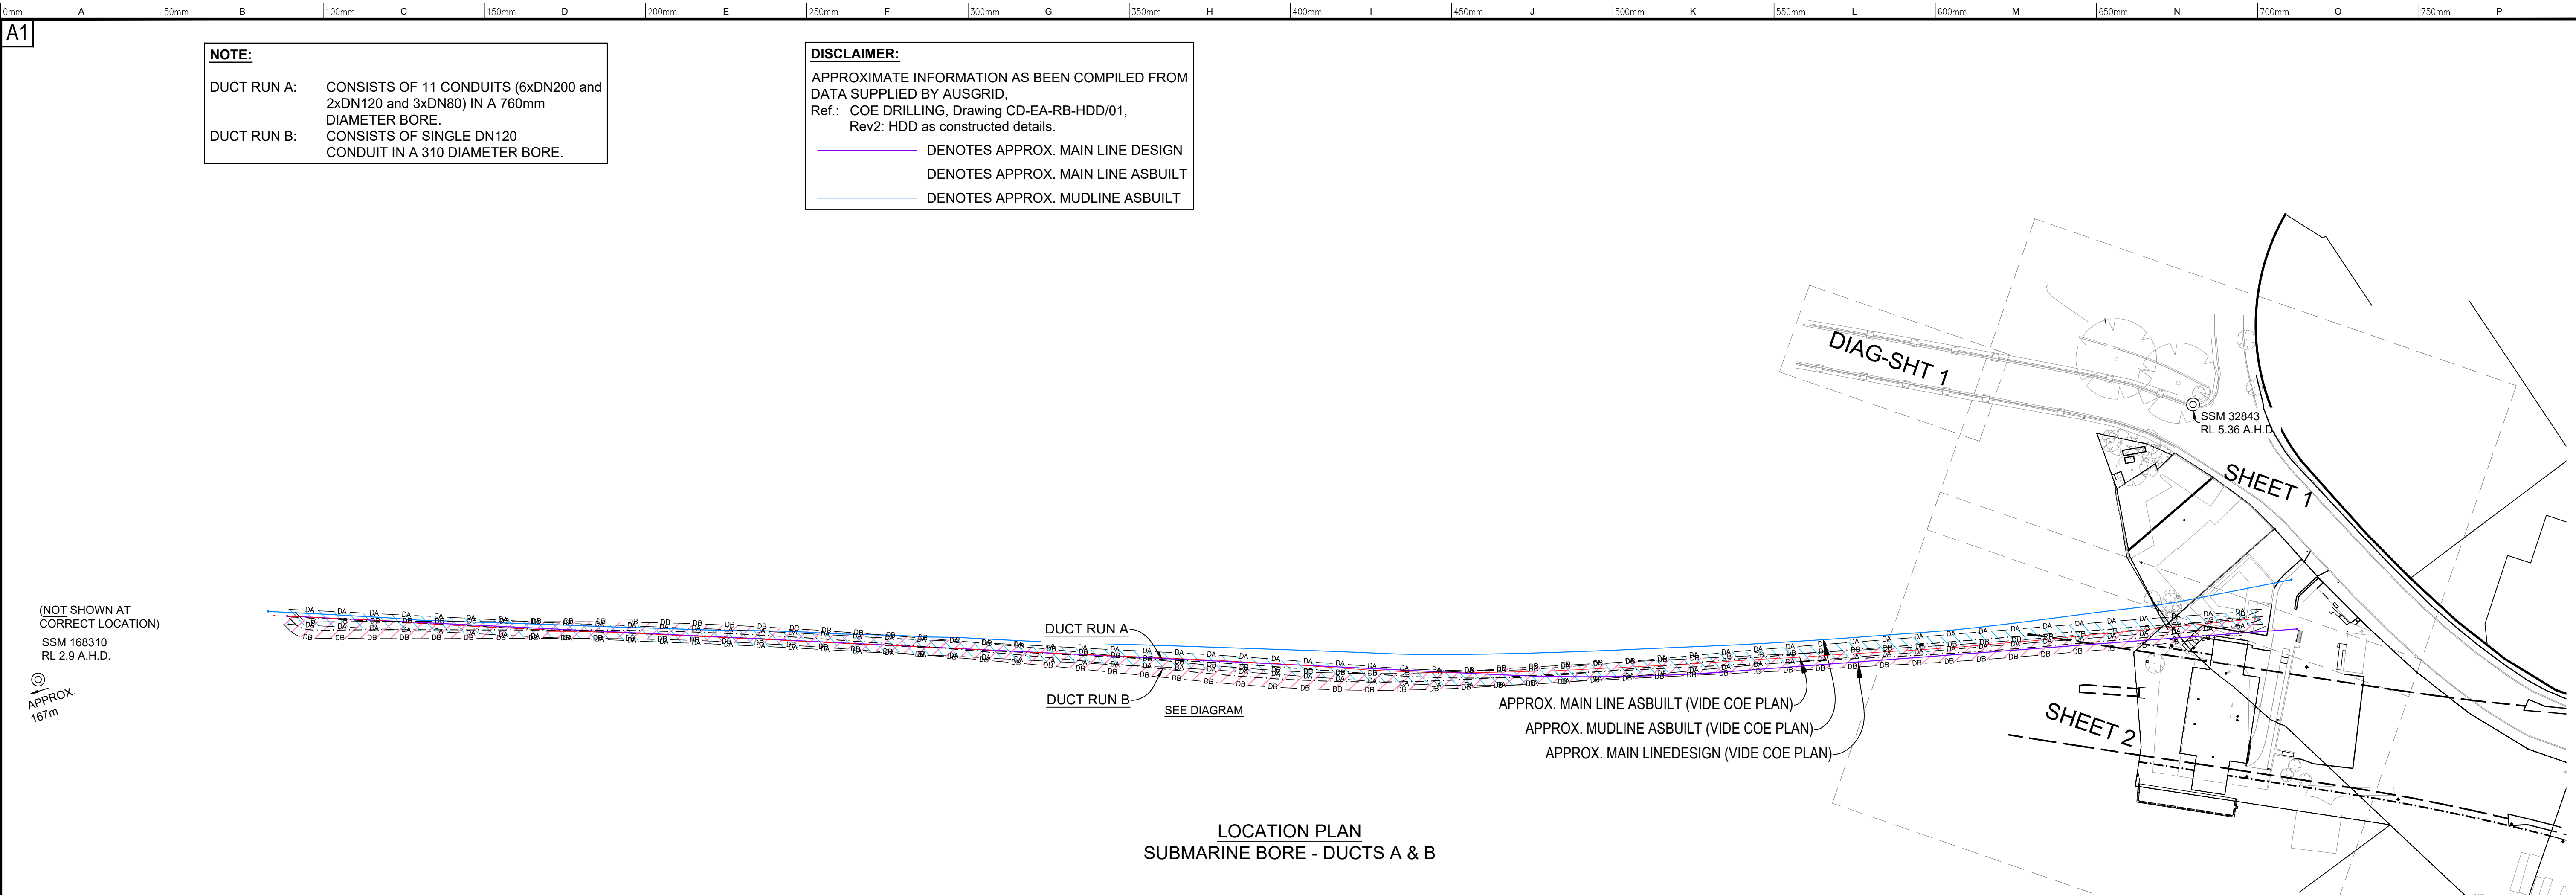

PROFILE ALONG CENTRELINE OF BOREHOLE

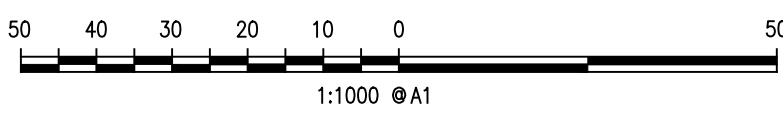

ORIGIN OF AZIMUTH: S.S.M.168310 & S.S.M.32843

ORIGIN OF LEVELS: SSM 32843 RL5.36 A.H.D. VIDE SCIMS DATED 28/7/2015

ORIGIN OF COORDINATES: SSM 32843 E: 332363.188 N:6250919.54 VIDE SCIMS 15/12/2016

AMEND. No.	DATE	DETAILS
22	12/05/2023	UPDATE & ADDITIONAL DETAIL SURVEY
21	14/10/2022	UPDATE & ADDITIONAL DETAIL SURVEY
20	23/07/2019	APPROX. LOCATION VIDE COE PLAN ADDED - SHEET 9 ADDED
19	03/07/2019	DUCTS NAMING UPDATED



Project: DETAIL SURVEY OVER LOT 1 85206, LOT 1 DP188671, LOT 1 DP43925, LOTS 19, 20, 21 & 22 DP803159, LOTS 5, 6, 12, 13, PT 14 DP803160, LOTS 1 & 2 DP1089643, LOT 5 DP1209992
BANK STREET, QUARRY MASTER DRIVE, BOWMAN STREET & MILLER STREET, PYRMONT

Principal: INFRASTRUCTURE NSW			
Scale: 1:1000	Date: 5/8/2015	Council Ref:	
Datum: A.H.D.	L.G.A.: SYDNEY		
Calc's: L.H., L.E., B.M., S.T.	Drawn: A.P.	Proj Man: D.J.S.	Client Ref:



ABN 77 050 209 991
Level 4, Suite 400
16-18 Cambridge St
EPPING NSW 2121
PO Box 233
EPPING NSW 1710
www.craigandrhodes.com.au
© Craig & Rhodes



Our Ref: 102-15
Dwg File Ref: (Rev) - Sheet Ref.
102-15G T02 [22] - 11 OF 11