## O C U L U S

DRAWING SCHEDULE

MATERIALS SCHEDULE

PLANTING SCHEDULE

TREE CANOPY COVER

OVERWATER STRUCTURES AND PILING TREE RETENTION AND DEMOLITION

GENERAL ARRANGEMENT - SHEET 01

GENERAL ARRANGEMENT - SHEET 02

GENERAL ARRANGEMENT - PUBLIC DOMAIN PLAN

LEGEND SHEET

PLANTING PLAN

SITE PLAN

Sheet Number

L003

L101 L201

L202

L203

L501

## **BANK STREET PARK**

FOR SSDA



SITE LOCATION

NOTES THESE DRAWINGS ARE TO BE READ IN CONJUNCTION WITH ALL LANDSCAPE SCHEDULES AND TECHNICAL SPECIFICATION AND OTHER CONSULTANTS DRAWINGS. CHECK AND VERIFY ALL DIMENSIONS AND SITE CONDITIONS PRIOR TO THE COMMENCEMENT OF ANY WORK. DO NOT SCALE DRAWINGS -	
REFER TO FIGURED DIMENSIONS ONLY. INFORM OCULUS OF ANY DISCREPANCIES FOR CLARIFICATION BEFORE PROCEEDING. UNLESS NOTED OTHERWISE THIS DRAWING IS NOT FOR CONSTRUCTION.	
© OCULUS 2017 All rights reserved	
SERVICES SHOWN ON THIS DRAWING ARE	

C:\Users\JaimeMcGuire\Documents\OC\_LA\_BANKST\_R23\_jaimeD6W4R.rvt

ENSIONS ONLY. INFORM OCULUS OF ANY ARIFICATION BEFORE PROCEEDING. UNLESS NOTED ING IS NOT FOR CONSTRUCTION.			
reserved			
SERVICES SHOWN ON THIS DRAWING ARE APPROXIMATELY ONLY. THE EXACT LOCATION IS TO BE CONFIRMED ON SITE BY CONTRACTOR PRIOR TO COMMENCEMENT WORK.			

ISSUE	DATE	AMENDMENT	DRN	APRVD
1	25/08/23	Issue for Information	SL	SB
2	11/09/23	Issue for Draft SSDA	LA	SB
3	15/09/23	Issue for Draft SSDA	LA	SB
4	29/09/23	Issue for SSDA	LA	SB
5	13/10/23	Issue for SSDA	LA	SB
6	23/11/23	Issue for SSDA	JM	SB
	1			


Level 1, 5 Wilson Street, P.O. Box 307, Newtown, NSW, 2042 02 9557 5533 australia@oculus.info Sydney - Gadigal Country

Melbourne - Wurundjeri Woi Wurrung Country

Canberra - Ngunnawal Country ARCHITECT COLLINS AND TURNER

BANK STREET PARK BANK STREET, PYRMONT CLIENT INSW

DRAWING TITLE FOR SSDA COVER SHEET SHEET SIZE PROJECT No S22-026 DRAWING NO ISSUE

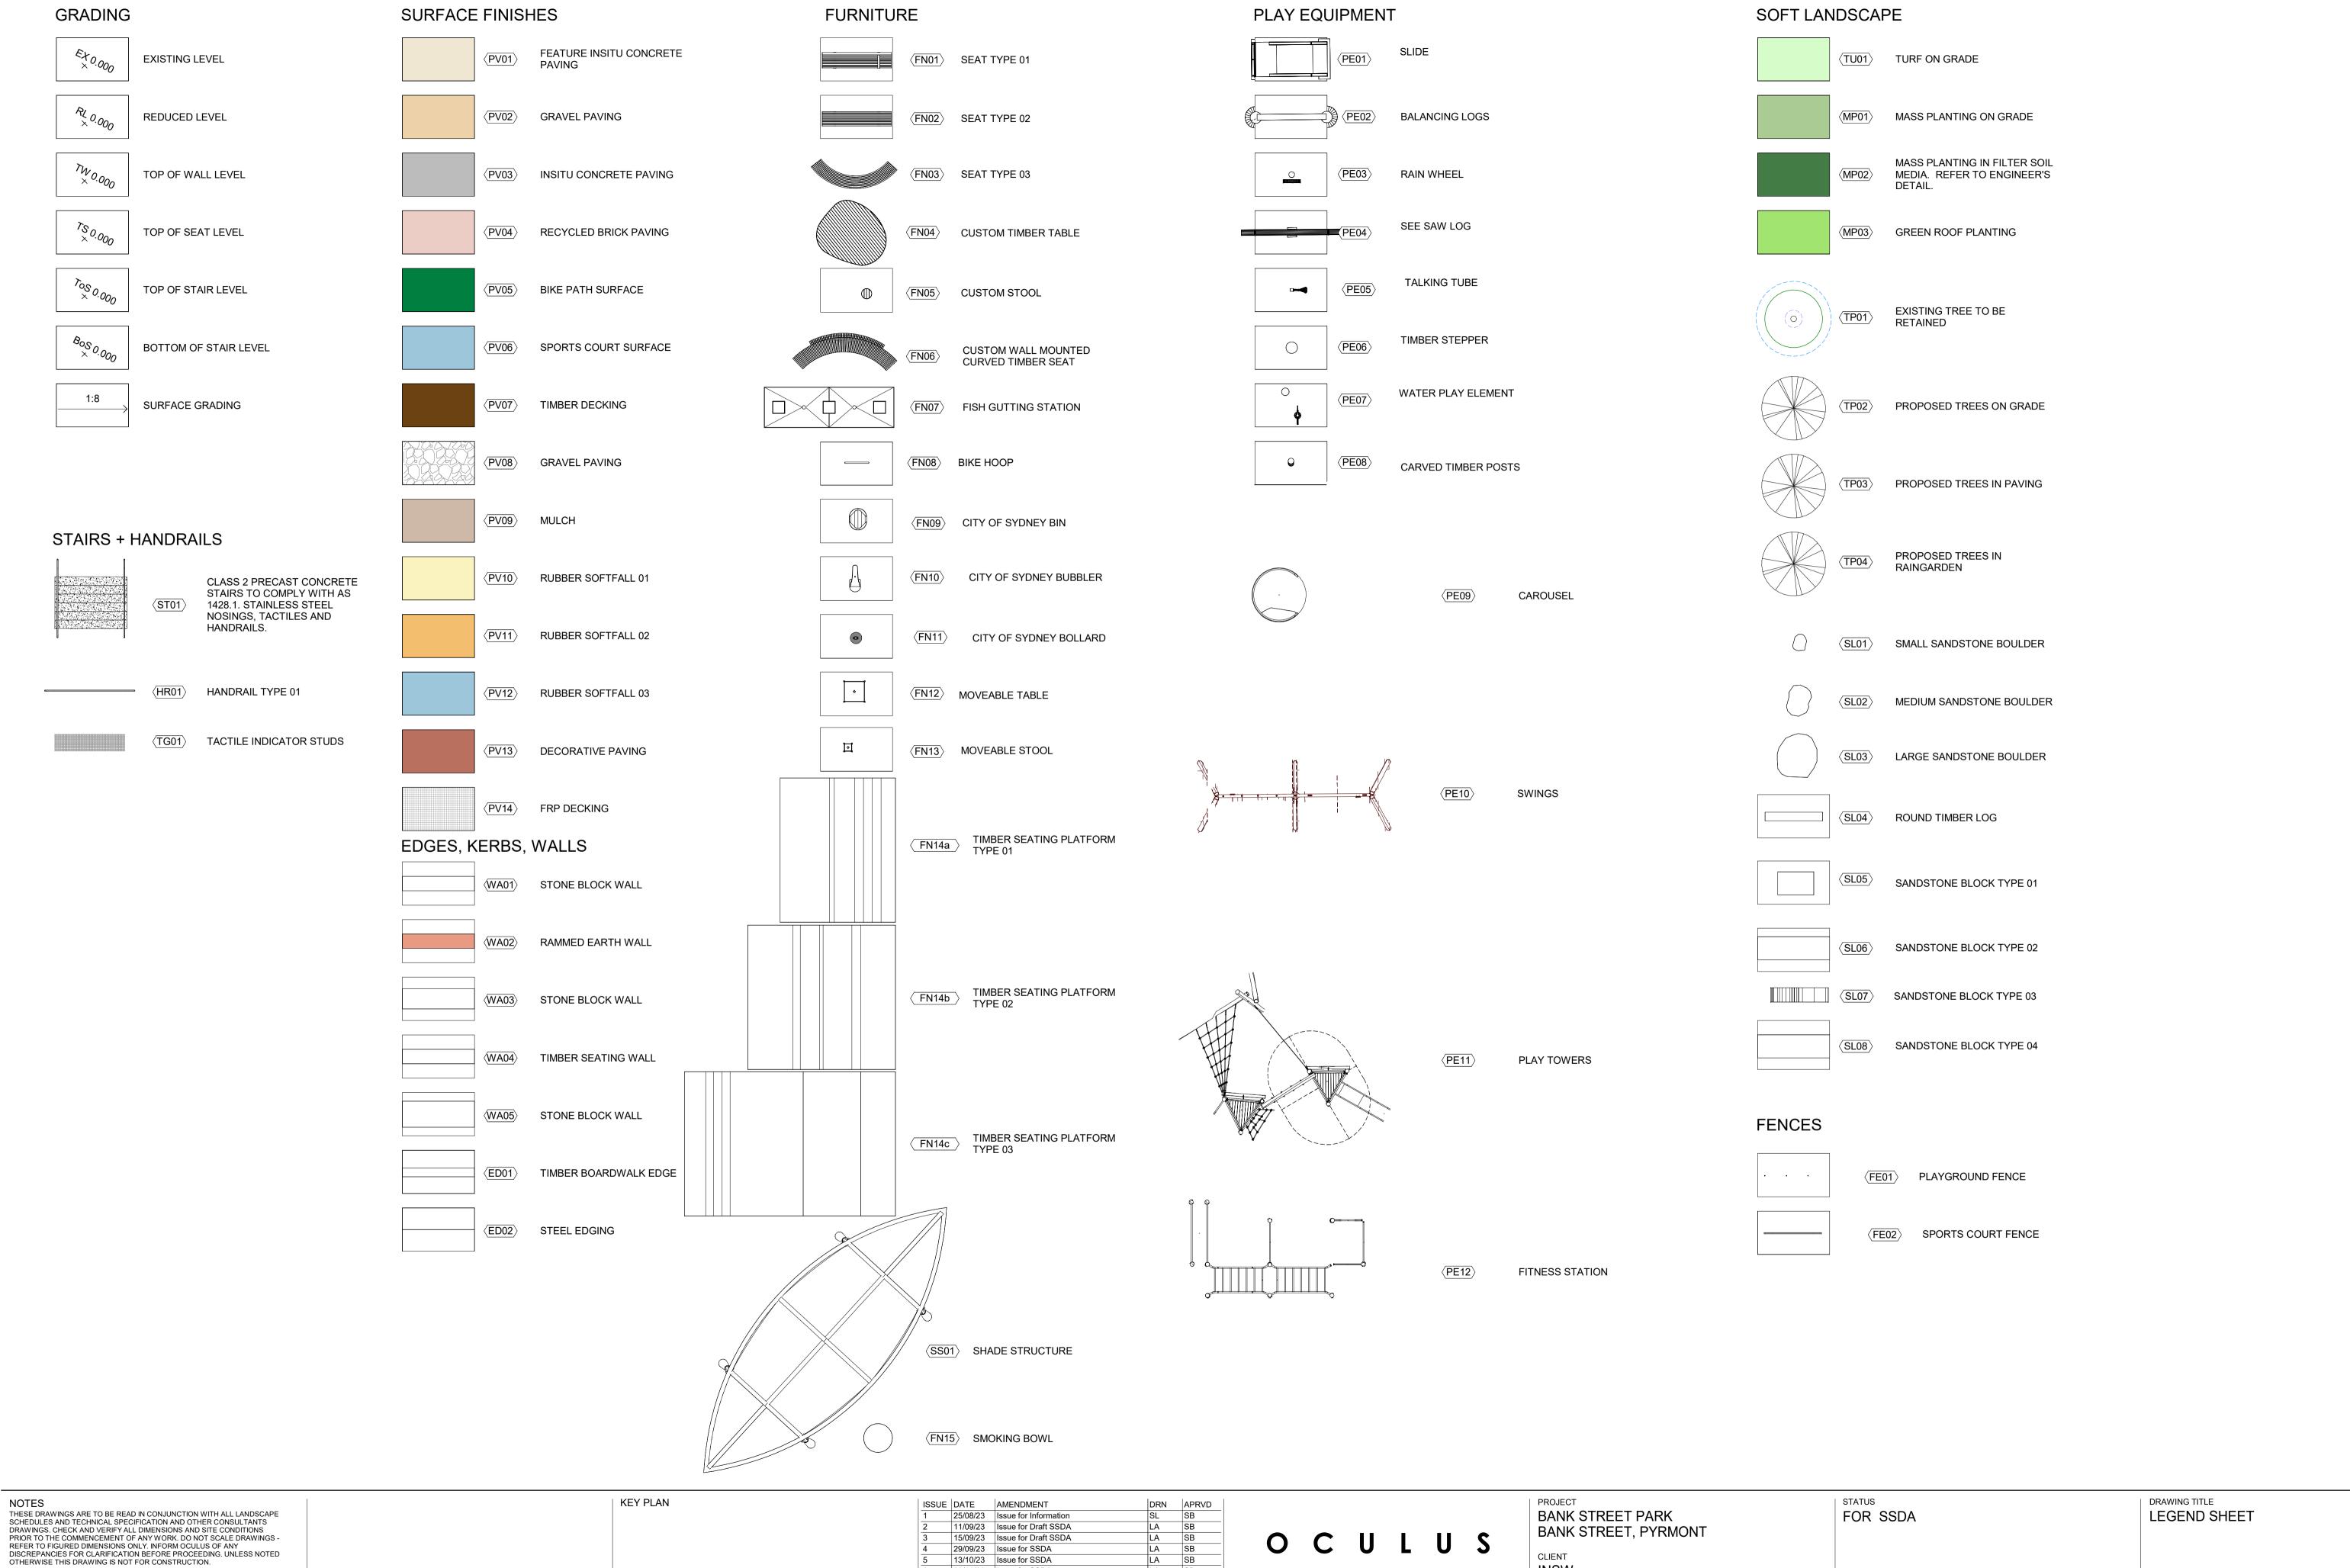

VOU DIG www.1100.com.au C:\Users\JaimeMcGuire\Documents\OC\_LA\_BANKST\_R23\_jaimeD6W4R.rvt

SERVICES SHOWN ON THIS DRAWING ARE

DIAL BEFORE APPROXIMATELY ONLY. THE EXACT LOCATION IS TO BE CONFIRMED ON SITE BY CONTRACTOR PRIOR TO COMMENCEMENT

© OCULUS 2017 All rights reserved

13/10/23 Issue for SSDA 23/11/23 Issue for SSDA

Level 1, 5 Wilson Street, P.O. Box 307, Newtown, NSW, 2042 02 9557 5533 australia@oculus.info

Sydney - Gadigal Country

Melbourne - Wurundjeri Woi Wurrung Country

Canberra - Ngunnawal Country

CLIENT INSW

ARCHITECT COLLINS AND TURNER

STATUS	DRAWING TITLE	
FOR SSDA	LEGEND SHEET	
	PROJECT N°	SHEET SIZE
	S22-026	A1
	DRAWING N°	ISSUE

## **MATERIALS SCHEDULE**

Code SURFACE FINISHES	IElomont	Description
	Element 5	Description
	FEATURE INSITU CONCRETE PAVING	INSITU CONCRETE PAVING WITH CUSTOM COLOUR AND AGGREGATE. HONED FINISH.
CAPA CHENON	GRAVEL PAVING INSITU CONCRETE PAVING	CEMENT STABILISED DECOMPOSED GRANITE PAVING ON COMPACTED SUBGRADE. INSITU CONCRETE PAVING. GRIT BLAST FINISH.
2.5 SERVICES	RECYCLED BRICK PAVING	RECYCLED BRICK PAVING. BRICKS TO BE SOURCED FROM EXISTING SITE BUILDINGS TO BE DEMOLISHED
PV05	BIKE PATH SURFACE	PAINTED BIKE PATH ON EXISTING ROAD SURFACE. REFER TO CIVIL DOCUMENTATION AND CITY OF SYDNEY STANDARDS.
	SPORTS COURT SURFACE	PAINTED BIRE PATH ON EXISTING ROAD SORFACE. REPER TO CIVIL DOCOMENTATION AND CITY OF STUNET STANDARDS.  PAINTED ASPHALT PAVING. PAINTED SURFACE TO BE COORDINATED AS PART OF THE PUBLIC ART INSTALLATION.
PV07	TIMBER DECKING	FSC CERTIFIED AUSTRALIAN HARDWOOD TIMBER DECKING.
PV08	GRAVEL PAVING	LOOSE SANDSTONE GRAVEL ON COMPACTED SUB GRADE  3-8mm PLAYGROUND MULCH. TO COMPLY WITH AS 4685.1:2021 Playground equipment and surfacing AND AS/NZS 4422:
PV09	миссн	Playground surfacing – Specifications, requirements and test methods.
PV10	RUBBER SOFTFALL 01	RUBBER SOFTFALL TO PLAYGROUND AREA. INSTALLED TO AS 4685.1:2021 Playground equipment and surfacing AND AS/NZS 4422: Playground surfacing – Specifications, requirements and test methods. COLOUR TBD
F V 10	ROBERSOTTALEOI	RUBBER SOFTFALL TO PLAYGROUND AREA. INSTALLED TO AS 4685.1:2021 Playground equipment and surfacing AND AS/NZS 4422:
PV11	RUBBER SOFTFALL 02	Playground surfacing – Specifications, requirements and test methods. COLOUR TBD
		RUBBER SOFTFALL TO EXERCISE EQUIPMENT AREA. INSTALLED TO AS 4685.1:2021 Playground equipment and surfacing AND AS/NZS 4422: Playground surfacing – Specifications, requirements and test methods. COLOUR AND TREATMENT TO BE
(C) 2090(U)(S)	RUBBER SOFTFALL 03	COORDINATED AS PART OF THE PUBLIC ART INSTALLATION.
Cartes and	UNIT PAVING FRP DECKING	DECORATIVE PAVING  FIBRE-REINFORCED POLYMER (FRP) DECKING
FURNITURE	FRE DECKING	TIBRE-REINFORCED FOETWER (FRF) DECKING
51104	55477405.04	SEAT WITH BACK REST AND ARMREST. POWDERCOATED STEEL FRAME WITH FSC CERTIFIED AUSTRALIAN HARDWOOD TIMBER
	SEAT TYPE 01 SEAT TYPE 02	BATTENS. TIMBER BENCH. POWDERCOATED STEEL FRAME WITH FSC CERTIFIED AUSTRALIAN HARDWOOD TIMBER BATTENS.
		CURVED SEAT WITH BACK REST AND ARMREST MOUNTED ONTO RAMMED EARTH WALL. POWDERCOATED STEEL FRAME WITH
FN03	SEAT TYPE 03	FSC CERTIFIED AUSTRALIAN HARDWOOD TIMBER BATTENS.
FN04	TABLE	CUSTOM PICNIC TABLE. POWDERCOATED STEEL FRAME WITH FSC CERTIFIED AUSTRALIAN HARDWOOD TIMBER BATTENS.
FN05	STOOL	CUSTOM STOOL. POWDERCOATED STEEL FRAME WITH FSC CERTIFIED AUSTRALIAN HARDWOOD TIMBER BATTENS.
	SEAT FISH CLEANING STATION	CUSTOM WALL MOUNTED TIMBER SEAT TOPPER WITH BACKREST  CUSTOM STAINLESS STEEL FISH CLEANING STATION INCLUDING TABLE, SINK AND TAP.
01310007071	BIKE HOOP	40mm STAINLESS STEEL FISH CLEANING STATION INCLUDING TABLE, SINK AND TAP.
FN09	BIN	CITY OF SYDNEY 'CITY CAPSULE BIN'
FN10 FN11	BUBBLER BOLLARD	CITY OF SYDNEY 'CITY BUBBLER' CITY OF SYDNEY REMOVABLE BOLLARD
FN11 FN12	MOVEABLE TABLE	MOVEABLE OUTDOOR FURNITURE - TABLE. TYPE TBC.
FN13	MOVEABLE STOOL	MOVEABLE OUTDOOR FURNITURE - STOOL. TYPE TBC.
TOTAL NOTICE IN	SEATING PLATFORMS SMOKING BOWL	CUSTOM TIMBER SEATING PLATFORMS BUILT INTO TIMBED DECK. FSC CERTIFIED AUSTRALIAN HARDWOOD TIMBER.  CEREMONIAL SMOKING BOWL
SS01	SHADE STRUCTURE	CUSTOM SHADE STRUCTURE. STEEL FRAME WITH CUSTOM METALLIC FINISH TO UNDERSIDE OF SHELTER.
EDGES, KERBS, WA WA01	STONE BLOCK WALL	500mm WIDE SANDSTONE BLOCK WALL
WAUI	STONE BEOGN WALL	600mm WIDE RAMMED EARTH WALL. EARTH TO BE AS LOCALLY SOURCED AS POSSIBLE AND SELECTED IN COORDINATION WITH
G. C.	RAMMED EARTH WALL	FIRST NATIONS CONSULTANT.
WA03 WA04	STONE BLOCK WALL TIMBER SEATING WALL	700mm WIDE SANDSTONE BLOCK WALL 500mm WIDE TIMBER SEATING WALL
CANAL CAS (407) 90 CO	STONE BLOCK WALL	900mm WIDE SANDSTONE BLOCK WALL
ED04	TIMBER BOARDINALVER CE	300mm X 300mm X 2.5m SOLID HARDWOOD TIMBER LOG EDGE. 500mm GAP BETWEEN LOGS. STEEL NAIL PLATE FIXED TO ENDS
ED01	TIMBER BOARDWALK EDGE	OF LOGS TO STOP SPLITTING.  GALVANISED STEEL EDGING. INSTALLED AT INTERFACE BETWEEN GRAVEL AND TURF, GRAVEL AND PLANTING, TURF AND
ED02	STEEL EDGING	PLANTING. INSTALLED FLUSH WITH ADJACENT SURFACE LEVELS.
STAIRS AND HAND	DRAILS	
		CLASS 2 DECAST CONCRETE STAIRS TO COMPLY WITH AS 1429 1 STAINLESS STEEL NOSINGS TACTILES AND HANDRAILS
	PRAILS PRECAST CONCRETE STAIRS HANDRAIL TYPE 1	CLASS 2 PRECAST CONCRETE STAIRS TO COMPLY WITH AS 1428.1. STAINLESS STEEL NOSINGS, TACTILES AND HANDRAILS.  STAINLESS STEEL HANDRAIL
ST01	PRECAST CONCRETE STAIRS	
ST01 HR01 TG01	PRECAST CONCRETE STAIRS HANDRAIL TYPE 1	STAINLESS STEEL HANDRAIL
ST01 HR01	PRECAST CONCRETE STAIRS HANDRAIL TYPE 1	STAINLESS STEEL HANDRAIL
ST01 HR01 TG01 PLAY EQUIPMENT PE01	PRECAST CONCRETE STAIRS HANDRAIL TYPE 1 TACTILE INDICATOR STUDS SLIDE	STAINLESS STEEL HANDRAIL  STAINLESS STEEL TACTILE GROUND SURFACE INDICATOR STUDS  2m WIDE X 1.5m HIGH POLISHED PRECAST CONCRETE EMBANKMENT SLIDE. LYPA PRODUCT L000200 OR EQUIVALENT. INSTALLED TO AS 4685.1:2021
ST01 HR01 TG01 PLAY EQUIPMENT PE01 PE02	PRECAST CONCRETE STAIRS HANDRAIL TYPE 1 TACTILE INDICATOR STUDS  SLIDE BALANCING LOGS	STAINLESS STEEL HANDRAIL STAINLESS STEEL TACTILE GROUND SURFACE INDICATOR STUDS  2m WIDE X 1.5m HIGH POLISHED PRECAST CONCRETE EMBANKMENT SLIDE. LYPA PRODUCT L000200 OR EQUIVALENT. INSTALLED TO AS 4685.1:2021 INFORMAL HARDWOOD TIMBER BALANCING LOGS. INSTALLED TO AS 4685.1:2021
ST01 HR01 TG01 PLAY EQUIPMENT PE01 PE02 PE03	PRECAST CONCRETE STAIRS HANDRAIL TYPE 1 TACTILE INDICATOR STUDS SLIDE	STAINLESS STEEL HANDRAIL  STAINLESS STEEL TACTILE GROUND SURFACE INDICATOR STUDS  2m WIDE X 1.5m HIGH POLISHED PRECAST CONCRETE EMBANKMENT SLIDE. LYPA PRODUCT L000200 OR EQUIVALENT. INSTALLED TO AS 4685.1:2021
ST01 HR01 TG01 PLAY EQUIPMENT PE01 PE02 PE03 PE04 PE05	PRECAST CONCRETE STAIRS HANDRAIL TYPE 1 TACTILE INDICATOR STUDS  SLIDE BALANCING LOGS RAIL WHEEL SEE SAW LOG TALKING TUBE	STAINLESS STEEL TACTILE GROUND SURFACE INDICATOR STUDS  2m WIDE X 1.5m HIGH POLISHED PRECAST CONCRETE EMBANKMENT SLIDE. LYPA PRODUCT L000200 OR EQUIVALENT. INSTALLED TO AS 4685.1:2021  INFORMAL HARDWOOD TIMBER BALANCING LOGS. INSTALLED TO AS 4685.1:2021  RAIN WHEEL. LYPA PRODUCT L011000 OR EQUIVALENT.  HARDWOOD TIMBER SEE SAW. LYPA PRODUCT L013200 OR EQUIVALENT. INSTALLED TO AS 4685.1:2021  STAINLESS STEEL TALKING TUBE. LYPA PRODUCT L001500 OR EQUIVALENT. INSTALLED TO AS 4685.1:2021
ST01 HR01 TG01  PLAY EQUIPMENT PE01 PE02 PE03 PE04	PRECAST CONCRETE STAIRS HANDRAIL TYPE 1 TACTILE INDICATOR STUDS  SLIDE BALANCING LOGS RAIL WHEEL SEE SAW LOG	STAINLESS STEEL HANDRAIL STAINLESS STEEL TACTILE GROUND SURFACE INDICATOR STUDS  2m WIDE X 1.5m HIGH POLISHED PRECAST CONCRETE EMBANKMENT SLIDE. LYPA PRODUCT L000200 OR EQUIVALENT. INSTALLED TO AS 4685.1:2021 INFORMAL HARDWOOD TIMBER BALANCING LOGS. INSTALLED TO AS 4685.1:2021 RAIN WHEEL. LYPA PRODUCT L011000 OR EQUIVALENT. HARDWOOD TIMBER SEE SAW. LYPA PRODUCT L013200 OR EQUIVALENT. INSTALLED TO AS 4685.1:2021
ST01 HR01 TG01 PLAY EQUIPMENT PE01 PE02 PE03 PE04 PE05	PRECAST CONCRETE STAIRS HANDRAIL TYPE 1 TACTILE INDICATOR STUDS  SLIDE BALANCING LOGS RAIL WHEEL SEE SAW LOG TALKING TUBE	STAINLESS STEEL HANDRAIL  STAINLESS STEEL TACTILE GROUND SURFACE INDICATOR STUDS  2m WIDE X 1.5m HIGH POLISHED PRECAST CONCRETE EMBANKMENT SLIDE. LYPA PRODUCT L000200 OR EQUIVALENT. INSTALLED TO AS 4685.1:2021  INFORMAL HARDWOOD TIMBER BALANCING LOGS. INSTALLED TO AS 4685.1:2021  RAIN WHEEL. LYPA PRODUCT L011000 OR EQUIVALENT.  HARDWOOD TIMBER SEE SAW. LYPA PRODUCT L013200 OR EQUIVALENT. INSTALLED TO AS 4685.1:2021  STAINLESS STEEL TALKING TUBE. LYPA PRODUCT L001500 OR EQUIVALENT. INSTALLED TO AS 4685.1:2021  300-400mm DIAMETER HARDWOOD TIMBER LOG STEPPER  HAND PUMP FAUCET TO DISCHARGE TO CUSTOM CARVED SANDSTONE BLOCKS AND DRY CREEKBED. HAND PUMP WATER OUTLET AND ASSEMBLY - LYPA L003002 OR EQUIVALENT.
ST01 HR01 TG01  PLAY EQUIPMENT  PE01 PE02 PE03 PE04 PE05 PE06	PRECAST CONCRETE STAIRS HANDRAIL TYPE 1 TACTILE INDICATOR STUDS  SLIDE BALANCING LOGS RAIL WHEEL SEE SAW LOG TALKING TUBE TIMBER STEPPER  WATER PLAY ELEMENT	STAINLESS STEEL TACTILE GROUND SURFACE INDICATOR STUDS  2m WIDE X 1.5m HIGH POLISHED PRECAST CONCRETE EMBANKMENT SLIDE. LYPA PRODUCT L000200 OR EQUIVALENT. INSTALLED TO AS 4685.1:2021 INFORMAL HARDWOOD TIMBER BALANCING LOGS. INSTALLED TO AS 4685.1:2021 RAIN WHEEL. LYPA PRODUCT L011000 OR EQUIVALENT. HARDWOOD TIMBER SEE SAW. LYPA PRODUCT L013200 OR EQUIVALENT. INSTALLED TO AS 4685.1:2021 STAINLESS STEEL TALKING TUBE. LYPA PRODUCT L001500 OR EQUIVALENT. INSTALLED TO AS 4685.1:2021 300-400mm DIAMETER HARDWOOD TIMBER LOG STEPPER HAND PUMP FAUCET TO DISCHARGE TO CUSTOM CARVED SANDSTONE BLOCKS AND DRY CREEKBED. HAND PUMP WATER OUTLET AND ASSEMBLY - LYPA L003002 OR EQUIVALENT. CUSTOM CARVED TIMBER POSTS WITH STEPPING NOTCHES. CARVINGS TO REPRESENT LOCAL FAUNA. INSTALLED TO AS
ST01 HR01 TG01  PLAY EQUIPMENT PE01 PE02 PE03 PE04 PE05 PE06 PE07	PRECAST CONCRETE STAIRS HANDRAIL TYPE 1 TACTILE INDICATOR STUDS  SLIDE BALANCING LOGS RAIL WHEEL SEE SAW LOG TALKING TUBE TIMBER STEPPER	STAINLESS STEEL HANDRAIL  STAINLESS STEEL TACTILE GROUND SURFACE INDICATOR STUDS  2m WIDE X 1.5m HIGH POLISHED PRECAST CONCRETE EMBANKMENT SLIDE. LYPA PRODUCT L000200 OR EQUIVALENT. INSTALLED TO AS 4685.1:2021  INFORMAL HARDWOOD TIMBER BALANCING LOGS. INSTALLED TO AS 4685.1:2021  RAIN WHEEL. LYPA PRODUCT L011000 OR EQUIVALENT.  HARDWOOD TIMBER SEE SAW. LYPA PRODUCT L013200 OR EQUIVALENT. INSTALLED TO AS 4685.1:2021  STAINLESS STEEL TALKING TUBE. LYPA PRODUCT L001500 OR EQUIVALENT. INSTALLED TO AS 4685.1:2021  300-400mm DIAMETER HARDWOOD TIMBER LOG STEPPER  HAND PUMP FAUCET TO DISCHARGE TO CUSTOM CARVED SANDSTONE BLOCKS AND DRY CREEKBED. HAND PUMP WATER OUTLET AND ASSEMBLY - LYPA L003002 OR EQUIVALENT.
ST01 HR01 TG01  PLAY EQUIPMENT  PE01 PE02 PE03 PE04 PE05 PE06 PE07  PE08 PE09	PRECAST CONCRETE STAIRS HANDRAIL TYPE 1 TACTILE INDICATOR STUDS  SLIDE BALANCING LOGS RAIL WHEEL SEE SAW LOG TALKING TUBE TIMBER STEPPER  WATER PLAY ELEMENT  CARVED TIMBER POSTS CAROUSEL	STAINLESS STEEL HANDRAIL  STAINLESS STEEL TACTILE GROUND SURFACE INDICATOR STUDS  2m WIDE X 1.5m HIGH POLISHED PRECAST CONCRETE EMBANKMENT SLIDE. LYPA PRODUCT L000200 OR EQUIVALENT. INSTALLED TO AS 4685.1:2021  INFORMAL HARDWOOD TIMBER BALANCING LOGS. INSTALLED TO AS 4685.1:2021  RAIN WHEEL. LYPA PRODUCT L011000 OR EQUIVALENT.  HARDWOOD TIMBER SEE SAW. LYPA PRODUCT L013200 OR EQUIVALENT. INSTALLED TO AS 4685.1:2021  STAINLESS STEEL TALKING TUBE. LYPA PRODUCT L001500 OR EQUIVALENT. INSTALLED TO AS 4685.1:2021  300-400mm DIAMETER HARDWOOD TIMBER LOG STEPPER  HAND PUMP FAUCET TO DISCHARGE TO CUSTOM CARVED SANDSTONE BLOCKS AND DRY CREEKBED. HAND PUMP WATER OUTLET AND ASSEMBLY - LYPA L003002 OR EQUIVALENT.  CUSTOM CARVED TIMBER POSTS WITH STEPPING NOTCHES. CARVINGS TO REPRESENT LOCAL FAUNA. INSTALLED TO AS 4685.1:2021  DDA ACCESSIBLE CAROUSEL. KOMPAN PRODUCT PCM157 OR EQUIVALENT. INSTALLED TO AS 4685.1:2021  SWING SET WITH 2X STANDARD AND 1X BASKET SWING.KOMPAN PRODUCT NR0901 OR EQUIVALENT. INSTALLED TO AS
ST01 HR01 TG01  PLAY EQUIPMENT  PE01 PE02 PE03 PE04 PE05 PE06 PE07  PE08 PE09	PRECAST CONCRETE STAIRS HANDRAIL TYPE 1 TACTILE INDICATOR STUDS  SLIDE BALANCING LOGS RAIL WHEEL SEE SAW LOG TALKING TUBE TIMBER STEPPER  WATER PLAY ELEMENT  CARVED TIMBER POSTS	STAINLESS STEEL HANDRAIL  STAINLESS STEEL TACTILE GROUND SURFACE INDICATOR STUDS  2m WIDE X 1.5m HIGH POLISHED PRECAST CONCRETE EMBANKMENT SLIDE. LYPA PRODUCT L000200 OR EQUIVALENT. INSTALLED TO AS 4685.1:2021  INFORMAL HARDWOOD TIMBER BALANCING LOGS. INSTALLED TO AS 4685.1:2021  RAIN WHEEL. LYPA PRODUCT L011000 OR EQUIVALENT.  HARDWOOD TIMBER SEE SAW. LYPA PRODUCT L013200 OR EQUIVALENT. INSTALLED TO AS 4685.1:2021  STAINLESS STEEL TALKING TUBE. LYPA PRODUCT L001500 OR EQUIVALENT. INSTALLED TO AS 4685.1:2021  300-400mm DIAMETER HARDWOOD TIMBER LOG STEPPER  HAND PUMP FAUCET TO DISCHARGE TO CUSTOM CARVED SANDSTONE BLOCKS AND DRY CREEKBED. HAND PUMP WATER OUTLET AND ASSEMBLY - LYPA L003002 OR EQUIVALENT.  CUSTOM CARVED TIMBER POSTS WITH STEPPING NOTCHES. CARVINGS TO REPRESENT LOCAL FAUNA. INSTALLED TO AS 4685.1:2021  DDA ACCESSIBLE CAROUSEL. KOMPAN PRODUCT PCM157 OR EQUIVALENT. INSTALLED TO AS 4685.1:2021  SWING SET WITH 2X STANDARD AND 1X BASKET SWING.KOMPAN PRODUCT NR0901 OR EQUIVALENT. INSTALLED TO AS 4685.1:2021
ST01 HR01 TG01  PLAY EQUIPMENT  PE01 PE02 PE03 PE04 PE05 PE06  PE07  PE08 PE09  PE10	PRECAST CONCRETE STAIRS HANDRAIL TYPE 1 TACTILE INDICATOR STUDS  SLIDE BALANCING LOGS RAIL WHEEL SEE SAW LOG TALKING TUBE TIMBER STEPPER  WATER PLAY ELEMENT  CARVED TIMBER POSTS CAROUSEL  SWINGS PLAY TOWERS	STAINLESS STEEL HANDRAIL  STAINLESS STEEL TACTILE GROUND SURFACE INDICATOR STUDS  2m WIDE X 1.5m HIGH POLISHED PRECAST CONCRETE EMBANKMENT SLIDE. LYPA PRODUCT L000200 OR EQUIVALENT. INSTALLED TO AS 4685.1:2021  INFORMAL HARDWOOD TIMBER BALANCING LOGS. INSTALLED TO AS 4685.1:2021  RAIN WHEEL. LYPA PRODUCT L011000 OR EQUIVALENT.  HARDWOOD TIMBER SEE SAW. LYPA PRODUCT L013200 OR EQUIVALENT. INSTALLED TO AS 4685.1:2021  STAINLESS STEEL TALKING TUBE. LYPA PRODUCT L013200 OR EQUIVALENT. INSTALLED TO AS 4685.1:2021  300-400mm DIAMETER HARDWOOD TIMBER LOG STEPPER  HAND PUMP FAUCET TO DISCHARGE TO CUSTOM CARVED SANDSTONE BLOCKS AND DRY CREEKBED. HAND PUMP WATER OUTLET AND ASSEMBLY - LYPA L003002 OR EQUIVALENT.  CUSTOM CARVED TIMBER POSTS WITH STEPPING NOTCHES. CARVINGS TO REPRESENT LOCAL FAUNA. INSTALLED TO AS 4685.1:2021  DDA ACCESSIBLE CAROUSEL. KOMPAN PRODUCT PCM157 OR EQUIVALENT. INSTALLED TO AS 4685.1:2021  SWING SET WITH 2X STANDARD AND 1X BASKET SWING. KOMPAN PRODUCT NR0901 OR EQUIVALENT. INSTALLED TO AS 4685.1:2021  TIMBER, STEEL AND ROPE PLAY TOWER WITH CLIMBING NETS, OVERHEAD HANDHOLDS AND SLIDE. KOMPAN PRODUCT NR02001. INSTALLED TO AS 4685.1:2021
ST01 HR01 TG01  PLAY EQUIPMENT  PE01 PE02 PE03 PE04 PE05 PE06  PE07  PE08 PE09  PE10	PRECAST CONCRETE STAIRS HANDRAIL TYPE 1 TACTILE INDICATOR STUDS  SLIDE BALANCING LOGS RAIL WHEEL SEE SAW LOG TALKING TUBE TIMBER STEPPER  WATER PLAY ELEMENT  CARVED TIMBER POSTS CAROUSEL  SWINGS	STAINLESS STEEL HANDRAIL  STAINLESS STEEL TACTILE GROUND SURFACE INDICATOR STUDS  2m WIDE X 1.5m HIGH POLISHED PRECAST CONCRETE EMBANKMENT SLIDE. LYPA PRODUCT L000200 OR EQUIVALENT. INSTALLED TO AS 4685.1:2021  INFORMAL HARDWOOD TIMBER BALANCING LOGS. INSTALLED TO AS 4685.1:2021  RAIN WHEEL. LYPA PRODUCT L011000 OR EQUIVALENT. HARDWOOD TIMBER SEE SAW. LYPA PRODUCT L013200 OR EQUIVALENT. INSTALLED TO AS 4685.1:2021  STAINLESS STEEL TALKING TUBE. LYPA PRODUCT L001500 OR EQUIVALENT. INSTALLED TO AS 4685.1:2021  300-400mm DIAMETER HARDWOOD TIMBER LOG STEPPER HAND PUMP FAUCET TO DISCHARGE TO CUSTOM CARVED SANDSTONE BLOCKS AND DRY CREEKBED. HAND PUMP WATER OUTLET AND ASSEMBLY - LYPA L003002 OR EQUIVALENT.  CUSTOM CARVED TIMBER POSTS WITH STEPPING NOTCHES. CARVINGS TO REPRESENT LOCAL FAUNA. INSTALLED TO AS 4685.1:2021  DDA ACCESSIBLE CAROUSEL. KOMPAN PRODUCT PCM157 OR EQUIVALENT. INSTALLED TO AS 4685.1:2021  SWING SET WITH 2X STANDARD AND 1X BASKET SWING.KOMPAN PRODUCT NR0901 OR EQUIVALENT. INSTALLED TO AS 4685.1:2021  TIMBER, STEEL AND ROPE PLAY TOWER WITH CLIMBING NETS, OVERHEAD HANDHOLDS AND SLIDE. KOMPAN PRODUCT NR02001.
ST01 HR01 TG01  PLAY EQUIPMENT  PE01 PE02 PE03 PE04 PE05 PE06  PE07  PE08 PE09  PE10  PE11 PE12	PRECAST CONCRETE STAIRS HANDRAIL TYPE 1 TACTILE INDICATOR STUDS  SLIDE BALANCING LOGS RAIL WHEEL SEE SAW LOG TALKING TUBE TIMBER STEPPER  WATER PLAY ELEMENT  CARVED TIMBER POSTS CAROUSEL  SWINGS  PLAY TOWERS FITNESS STATION	STAINLESS STEEL HANDRAIL  STAINLESS STEEL TACTILE GROUND SURFACE INDICATOR STUDS  2m WIDE X 1.5m HIGH POLISHED PRECAST CONCRETE EMBANKMENT SLIDE. LYPA PRODUCT L000200 OR EQUIVALENT. INSTALLED TO AS 4685.1:2021  INFORMAL HARDWOOD TIMBER BALANCING LOGS. INSTALLED TO AS 4685.1:2021  RAIN WHEEL. LYPA PRODUCT L011000 OR EQUIVALENT.  HARDWOOD TIMBER SEE SAW. LYPA PRODUCT L013200 OR EQUIVALENT. INSTALLED TO AS 4685.1:2021  STAINLESS STEEL TALKING TUBE. LYPA PRODUCT L013200 OR EQUIVALENT. INSTALLED TO AS 4685.1:2021  300-400mm DIAMETER HARDWOOD TIMBER LOG STEPPER  HAND PUMP FAUCET TO DISCHARGE TO CUSTOM CARVED SANDSTONE BLOCKS AND DRY CREEKBED. HAND PUMP WATER OUTLET AND ASSEMBLY - LYPA L003002 OR EQUIVALENT.  CUSTOM CARVED TIMBER POSTS WITH STEPPING NOTCHES. CARVINGS TO REPRESENT LOCAL FAUNA. INSTALLED TO AS 4685.1:2021  DDA ACCESSIBLE CAROUSEL. KOMPAN PRODUCT PCM157 OR EQUIVALENT. INSTALLED TO AS 4685.1:2021  SWING SET WITH 2X STANDARD AND 1X BASKET SWING. KOMPAN PRODUCT NR0901 OR EQUIVALENT. INSTALLED TO AS 4685.1:2021  TIMBER, STEEL AND ROPE PLAY TOWER WITH CLIMBING NETS, OVERHEAD HANDHOLDS AND SLIDE. KOMPAN PRODUCT NR02001. INSTALLED TO AS 4685.1:2021
ST01 HR01 TG01  PLAY EQUIPMENT  PE01 PE02 PE03 PE04 PE05 PE06  PE07  PE08 PE09  PE10	PRECAST CONCRETE STAIRS HANDRAIL TYPE 1 TACTILE INDICATOR STUDS  SLIDE BALANCING LOGS RAIL WHEEL SEE SAW LOG TALKING TUBE TIMBER STEPPER  WATER PLAY ELEMENT  CARVED TIMBER POSTS CAROUSEL  SWINGS  PLAY TOWERS FITNESS STATION	STAINLESS STEEL HANDRAIL  STAINLESS STEEL TACTILE GROUND SURFACE INDICATOR STUDS  2m WIDE X 1.5m HIGH POLISHED PRECAST CONCRETE EMBANKMENT SLIDE. LYPA PRODUCT L000200 OR EQUIVALENT. INSTALLED TO AS 4685.1:2021  INFORMAL HARDWOOD TIMBER BALANCING LOGS. INSTALLED TO AS 4685.1:2021  RAIN WHEEL. LYPA PRODUCT L011000 OR EQUIVALENT.  HARDWOOD TIMBER SEE SAW. LYPA PRODUCT L013200 OR EQUIVALENT. INSTALLED TO AS 4685.1:2021  STAINLESS STEEL TALKING TUBE. LYPA PRODUCT L013200 OR EQUIVALENT. INSTALLED TO AS 4685.1:2021  300-400mm DIAMETER HARDWOOD TIMBER LOG STEPPER  HAND PUMP FAUCET TO DISCHARGE TO CUSTOM CARVED SANDSTONE BLOCKS AND DRY CREEKBED. HAND PUMP WATER OUTLET AND ASSEMBLY - LYPA L003002 OR EQUIVALENT.  CUSTOM CARVED TIMBER POSTS WITH STEPPING NOTCHES. CARVINGS TO REPRESENT LOCAL FAUNA. INSTALLED TO AS 4685.1:2021  DDA ACCESSIBLE CAROUSEL. KOMPAN PRODUCT PCM157 OR EQUIVALENT. INSTALLED TO AS 4685.1:2021  SWING SET WITH 2X STANDARD AND 1X BASKET SWING. KOMPAN PRODUCT NR0901 OR EQUIVALENT. INSTALLED TO AS 4685.1:2021  TIMBER, STEEL AND ROPE PLAY TOWER WITH CLIMBING NETS, OVERHEAD HANDHOLDS AND SLIDE. KOMPAN PRODUCT NR02001. INSTALLED TO AS 4685.1:2021
ST01 HR01 TG01  PLAY EQUIPMENT  PE01 PE02 PE03 PE04 PE05 PE06  PE07  PE08 PE09  PE10  PE11 PE12	PRECAST CONCRETE STAIRS HANDRAIL TYPE 1 TACTILE INDICATOR STUDS  SLIDE BALANCING LOGS RAIL WHEEL SEE SAW LOG TALKING TUBE TIMBER STEPPER  WATER PLAY ELEMENT  CARVED TIMBER POSTS CAROUSEL  SWINGS  PLAY TOWERS FITNESS STATION	STAINLESS STEEL HANDRAIL  STAINLESS STEEL TACTILE GROUND SURFACE INDICATOR STUDS  2m WIDE X 1.5m HIGH POLISHED PRECAST CONCRETE EMBANKMENT SLIDE. LYPA PRODUCT L000200 OR EQUIVALENT. INSTALLED TO AS 4685.1:2021  INFORMAL HARDWOOD TIMBER BALANCING LOGS. INSTALLED TO AS 4685.1:2021  RAIN WHEEL LYPA PRODUCT L011000 OR EQUIVALENT.  HARDWOOD TIMBER SEE SAW. LYPA PRODUCT L013200 OR EQUIVALENT. INSTALLED TO AS 4685.1:2021  STAINLESS STEEL TALKING TUBE. LYPA PRODUCT L001500 OR EQUIVALENT. INSTALLED TO AS 4685.1:2021  300-400mm DIAMETER HARDWOOD TIMBER LOG STEPPER  HAND PUMP FAUCET TO DISCHARGE TO CUSTOM CARVED SANDSTONE BLOCKS AND DRY CREEKBED. HAND PUMP WATER OUTLET AND ASSEMBLY - LYPA L003002 OR EQUIVALENT.  CUSTOM CARVED TIMBER POSTS WITH STEPPING NOTCHES. CARVINGS TO REPRESENT LOCAL FAUNA. INSTALLED TO AS 4685.1:2021  DDA ACCESSIBLE CAROUSEL. KOMPAN PRODUCT PCM157 OR EQUIVALENT. INSTALLED TO AS 4685.1:2021  SWING SET WITH 2X STANDARD AND 1X BASKET SWING.KOMPAN PRODUCT NR0901 OR EQUIVALENT. INSTALLED TO AS 4685.1:2021  TIMBER, STEEL AND ROPE PLAY TOWER WITH CLIMBING NETS, OVERHEAD HANDHOLDS AND SLIDE. KOMPAN PRODUCT NR02001. INSTALLED TO AS 4685.1:2021  STEEL FITNESS STATION. KOMPAN PRODUCT FSW105. INSTALLED TO AS 4685.1:2021  TURF ON NATURAL GRADE. 200mm IMPORTED SOIL. PERMEABLE GEOTEXTILE MARKER LAYER TO EXISTING GROUND. TURF TO BE IRRIGATED TO ESTABLISHMENT WITH ALLOWANCE FOR FUTURE RECYCLED WATER CONNECTION.
ST01 HR01 TG01  PLAY EQUIPMENT  PE01 PE02 PE03 PE04 PE05 PE06  PE07  PE08 PE09  PE10  PE11 PE12  SOFT LANDSCAPIN  TU01	PRECAST CONCRETE STAIRS HANDRAIL TYPE 1 TACTILE INDICATOR STUDS  SLIDE BALANCING LOGS RAIL WHEEL SEE SAW LOG TALKING TUBE TIMBER STEPPER WATER PLAY ELEMENT  CARVED TIMBER POSTS CAROUSEL  SWINGS  PLAY TOWERS FITNESS STATION	STAINLESS STEEL HANDRAIL  STAINLESS STEEL TACTILE GROUND SURFACE INDICATOR STUDS  2m WIDE X 1.5m HIGH POLISHED PRECAST CONCRETE EMBANKMENT SLIDE. LYPA PRODUCT L000200 OR EQUIVALENT. INSTALLED TO AS 4685.1:2021  INFORMAL HARDWOOD TIMBER BALANCING LOGS. INSTALLED TO AS 4685.1:2021  RAIN WHEEL. LYPA PRODUCT L011000 OR EQUIVALENT. HARDWOOD TIMBER SEE SAW. LYPA PRODUCT L013200 OR EQUIVALENT. INSTALLED TO AS 4685.1:2021  STAINLESS STEEL TALKING TUBE. LYPA PRODUCT L001500 OR EQUIVALENT. INSTALLED TO AS 4685.1:2021  300-400mm DIAMETER HARDWOOD TIMBER LOG STEPPER HAND PUMP FAUCET TO DISCHARGE TO CUSTOM CARVED SANDSTONE BLOCKS AND DRY CREEKBED. HAND PUMP WATER OUTLET AND ASSEMBLY - LYPA L003002 OR EQUIVALENT. CUSTOM CARVED TIMBER POSTS WITH STEPPING NOTCHES. CARVINGS TO REPRESENT LOCAL FAUNA. INSTALLED TO AS 4685.1:2021  DDA ACCESSIBLE CAROUSEL. KOMPAN PRODUCT PCM157 OR EQUIVALENT. INSTALLED TO AS 4685.1:2021  SWING SET WITH 2X STANDARD AND 1X BASKET SWING. KOMPAN PRODUCT NR0901 OR EQUIVALENT. INSTALLED TO AS 4685.1:2021  TIMBER, STEEL AND ROPE PLAY TOWER WITH CLIMBING NETS, OVERHEAD HANDHOLDS AND SLIDE. KOMPAN PRODUCT NR02001. INSTALLED TO AS 4685.1:2021  STEEL FITNESS STATION. KOMPAN PRODUCT FSW105. INSTALLED TO AS 4685.1:2021  TURF ON NATURAL GRADE. 200mm IMPORTED SOIL. PERMEABLE GEOTEXTILE MARKER LAYER TO EXISTING GROUND. TURF TO BE IRRIGATED TO ESTABLISHMENT WITH ALLOWANCE FOR FUTURE RECYCLED WATER CONNECTION.  MASS PLANTING ON GRADE. 300mm IMPORTED SOIL. 75mm ORGANIC MULCH. PERMEABLE GEOTEXTILE MARKER LAYER TO
ST01 HR01 TG01  PLAY EQUIPMENT  PE01 PE02 PE03 PE04 PE05 PE06  PE07  PE08 PE09  PE10  PE11 PE12  SOFT LANDSCAPIN  TU01	PRECAST CONCRETE STAIRS HANDRAIL TYPE 1 TACTILE INDICATOR STUDS  SLIDE BALANCING LOGS RAIL WHEEL SEE SAW LOG TALKING TUBE TIMBER STEPPER  WATER PLAY ELEMENT  CARVED TIMBER POSTS CAROUSEL  SWINGS  PLAY TOWERS FITNESS STATION	STAINLESS STEEL HANDRAIL  STAINLESS STEEL TACTILE GROUND SURFACE INDICATOR STUDS  2m WIDE X 1.5m HIGH POLISHED PRECAST CONCRETE EMBANKMENT SLIDE. LYPA PRODUCT L000200 OR EQUIVALENT. INSTALLED TO AS 4685.1:2021  INFORMAL HARDWOOD TIMBER BALANCING LOGS. INSTALLED TO AS 4685.1:2021  RAIN WHEEL LYPA PRODUCT L011000 OR EQUIVALENT.  HARDWOOD TIMBER SEE SAW. LYPA PRODUCT L013200 OR EQUIVALENT. INSTALLED TO AS 4685.1:2021  STAINLESS STEEL TALKING TUBE. LYPA PRODUCT L001500 OR EQUIVALENT. INSTALLED TO AS 4685.1:2021  300-400mm DIAMETER HARDWOOD TIMBER LOG STEPPER  HAND PUMP FAUCET TO DISCHARGE TO CUSTOM CARVED SANDSTONE BLOCKS AND DRY CREEKBED. HAND PUMP WATER OUTLET AND ASSEMBLY - LYPA L003002 OR EQUIVALENT.  CUSTOM CARVED TIMBER POSTS WITH STEPPING NOTCHES. CARVINGS TO REPRESENT LOCAL FAUNA. INSTALLED TO AS 4685.1:2021  DDA ACCESSIBLE CAROUSEL. KOMPAN PRODUCT PCM157 OR EQUIVALENT. INSTALLED TO AS 4685.1:2021  SWING SET WITH 2X STANDARD AND 1X BASKET SWING.KOMPAN PRODUCT NR0901 OR EQUIVALENT. INSTALLED TO AS 4685.1:2021  TIMBER, STEEL AND ROPE PLAY TOWER WITH CLIMBING NETS, OVERHEAD HANDHOLDS AND SLIDE. KOMPAN PRODUCT NR02001. INSTALLED TO AS 4685.1:2021  STEEL FITNESS STATION. KOMPAN PRODUCT FSW105. INSTALLED TO AS 4685.1:2021  TURF ON NATURAL GRADE. 200mm IMPORTED SOIL. PERMEABLE GEOTEXTILE MARKER LAYER TO EXISTING GROUND. TURF TO BE IRRIGATED TO ESTABLISHMENT WITH ALLOWANCE FOR FUTURE RECYCLED WATER CONNECTION.
ST01 HR01 TG01  PLAY EQUIPMENT  PE01 PE02 PE03 PE04 PE05 PE06  PE07  PE10  PE11 PE12  SOFT LANDSCAPIN  TU01  MP01 MP01 MP02	PRECAST CONCRETE STAIRS HANDRAIL TYPE 1 TACTILE INDICATOR STUDS  SLIDE BALANCING LOGS RAIL WHEEL SEE SAW LOG TALKING TUBE TIMBER STEPPER  WATER PLAY ELEMENT  CARVED TIMBER POSTS CAROUSEL  SWINGS  PLAY TOWERS FITNESS STATION  IG  TURF  MASS PLANTING ON GRADE RAIN GARDEN PLANTING	STAINLESS STEEL HANDRAIL  STAINLESS STEEL TACTILE GROUND SURFACE INDICATOR STUDS  2m WIDE X 1.5m HIGH POLISHED PRECAST CONCRETE EMBANKMENT SLIDE. LYPA PRODUCT L000200 OR EQUIVALENT. INSTALLED TO AS 4685.1:2021  INFORMAL HARDWOOD TIMBER BALANCING LOGS. INSTALLED TO AS 4685.1:2021  RAIN WHEEL LYPA PRODUCT L011000 OR EQUIVALENT.  HARDWOOD TIMBER SEE SAW. LYPA PRODUCT L013200 OR EQUIVALENT. INSTALLED TO AS 4685.1:2021  STAINLESS STEEL TALKING TUBE. LYPA PRODUCT L013200 OR EQUIVALENT. INSTALLED TO AS 4685.1:2021  HAND PUMP FAUCET TO DISCHARGE TO CUSTOM CARVED SANDSTONE BLOCKS AND DRY CREEKBED. HAND PUMP WATER OUTLET AND ASSEMBLY - LYPA L003002 OR EQUIVALENT.  CUSTOM CARVED TIMBER POSTS WITH STEPPING NOTCHES. CARVINGS TO REPRESENT LOCAL FAUNA. INSTALLED TO AS 4685.1:2021  DDA ACCESSIBLE CAROUSEL. KOMPAN PRODUCT PCM157 OR EQUIVALENT. INSTALLED TO AS 4685.1:2021  SWING SET WITH 2X STANDARD AND 1X BASKET SWING.KOMPAN PRODUCT NR0901 OR EQUIVALENT. INSTALLED TO AS 4685.1:2021  STIMBER, STEEL AND ROPE PLAY TOWER WITH CLIMBING NETS, OVERHEAD HANDHOLDS AND SLIDE. KOMPAN PRODUCT NR02001. INSTALLED TO AS 4685.1:2021  STEEL FITNESS STATION. KOMPAN PRODUCT FSW105. INSTALLED TO AS 4685.1:2021  TURF ON NATURAL GRADE. 200mm IMPORTED SOIL. PERMEABLE GEOTEXTILE MARKER LAYER TO EXISTING GROUND. TURF TO BE IRRIGATED TO ESTABLISHMENT WITH ALLOWANCE FOR FUTURE RECYCLED WATER CONNECTION.  MASS PLANTING ON GRADE. 300mm IMPORTED SOIL. PERMEABLE GEOTEXTILE MARKER LAYER TO EXISTING IN FILTER SOIL MEDIA. REFER TO ENGINEER'S DETAIL.  MASS PLANTING IN FILTER SOIL MEDIA. REFER TO ENGINEER'S DETAIL.  MASS PLANTING 1N FILTER SOIL MEDIA. REFER TO ENGINEER'S DETAIL.  MASS PLANTING 1N FILTER SOIL MEDIA. REFER TO ENGINEER'S DETAIL.
ST01 HR01 TG01  PLAY EQUIPMENT  PE01 PE02 PE03 PE04 PE05 PE06  PE07  PE08 PE09  PE10  PE11 PE12  SOFT LANDSCAPIN  TU01  MP01 MP02  MP03	PRECAST CONCRETE STAIRS HANDRAIL TYPE 1 TACTILE INDICATOR STUDS  SLIDE BALANCING LOGS RAIL WHEEL SEE SAW LOG TALKING TUBE TIMBER STEPPER  WATER PLAY ELEMENT  CARVED TIMBER POSTS CAROUSEL  SWINGS  PLAY TOWERS FITNESS STATION  IG  TURF  MASS PLANTING ON GRADE RAIN GARDEN PLANTING  GREEN ROOF PLANTING	STAINLESS STEEL HANDRAIL  STAINLESS STEEL TACTILE GROUND SURFACE INDICATOR STUDS  2m WIDE X 1.5m HIGH POLISHED PRECAST CONCRETE EMBANKMENT SLIDE. LYPA PRODUCT L000200 OR EQUIVALENT. INSTALLED TO AS 4685.1:2021  INFORMAL HARDWOOD TIMBER BALANCING LOGS. INSTALLED TO AS 4685.1:2021  RAIN WHEEL LYPA PRODUCT L011000 OR EQUIVALENT.  HARDWOOD TIMBER SEE SAW. LYPA PRODUCT L013200 OR EQUIVALENT. INSTALLED TO AS 4685.1:2021  STAINLESS STEEL TALKING TUBE. LYPA PRODUCT L013200 OR EQUIVALENT. INSTALLED TO AS 4685.1:2021  STAINLESS STEEL TALKING TUBE. LYPA PRODUCT L001500 OR EQUIVALENT. INSTALLED TO AS 4685.1:2021  HAND PUMP FAUCET TO DISCHARGE TO CUSTOM CARVED SANDSTONE BLOCKS AND DRY CREEKBED. HAND PUMP WATER OUTLET AND ASSEMBLY - LYPA L003002 OR EQUIVALENT.  CUSTOM CARVED TIMBER POSTS WITH STEPPING NOTCHES. CARVINGS TO REPRESENT LOCAL FAUNA. INSTALLED TO AS 4685.1:2021  DDA ACCESSIBLE CAROUSEL. KOMPAN PRODUCT PCM157 OR EQUIVALENT. INSTALLED TO AS 4685.1:2021  SWING SET WITH 2X STANDARD AND 1X BASKET SWING. KOMPAN PRODUCT NR0901 OR EQUIVALENT. INSTALLED TO AS 4685.1:2021  TIMBER, STEEL AND ROPE PLAY TOWER WITH CLIMBING NETS, OVERHEAD HANDHOLDS AND SLIDE. KOMPAN PRODUCT NR02001. INSTALLED TO AS 4685.1:2021  STEEL FITNESS STATION. KOMPAN PRODUCT FSW105. INSTALLED TO AS 4685.1:2021  TURF ON NATURAL GRADE. 200mm IMPORTED SOIL. PERMEABLE GEOTEXTILE MARKER LAYER TO EXISTING GROUND. TURF TO BE IRRIGATED WITH ALLOWANCE FOR FUTURE RECYCLED WATER CONNECTION.  MASS PLANTING ON GRADE. 300mm IMPORTED SOIL. 75mm ORGANIC MULCH. PERMEABLE GEOTEXTILE MARKER LAYER TO EXISTING GROUND. PLANTING TO BE IRRIGATED WITH ALLOWANCE FOR FUTURE RECYCLED WATER CONNECTION.  MASS PLANTING IN FILTER SOIL MEDIA. REFER TO ENGINEER'S DETAIL.  MASS PLANTING IN FILTER SOIL MEDIA. REFER TO ENGINEER'S DETAIL.  MASS PLANTING IN FILTER SOIL MEDIA. REFER TO ENGINEER'S DETAIL.
ST01 HR01 TG01  PLAY EQUIPMENT  PE01 PE02 PE03 PE04 PE05 PE06  PE07  PE08 PE09  PE10  PE11 PE12  SOFT LANDSCAPIN  TU01  MP01 MP02  MP03	PRECAST CONCRETE STAIRS HANDRAIL TYPE 1 TACTILE INDICATOR STUDS  SLIDE BALANCING LOGS RAIL WHEEL SEE SAW LOG TALKING TUBE TIMBER STEPPER  WATER PLAY ELEMENT  CARVED TIMBER POSTS CAROUSEL  SWINGS  PLAY TOWERS FITNESS STATION  IG  TURF  MASS PLANTING ON GRADE RAIN GARDEN PLANTING	STAINLESS STEEL HANDRAIL  STAINLESS STEEL TACTILE GROUND SURFACE INDICATOR STUDS  2m WIDE X 1.5m HIGH POLISHED PRECAST CONCRETE EMBANKMENT SLIDE. LYPA PRODUCT L000200 OR EQUIVALENT. INSTALLED TO AS 4685.1:2021  INFORMAL HARDWOOD TIMBER BALANCING LOGS. INSTALLED TO AS 4685.1:2021  RAIN WHEEL LYPA PRODUCT L011000 OR EQUIVALENT.  HARDWOOD TIMBER SEE SAW. LYPA PRODUCT L013200 OR EQUIVALENT. INSTALLED TO AS 4685.1:2021  STAINLESS STEEL TALKING TUBE. LYPA PRODUCT L013200 OR EQUIVALENT. INSTALLED TO AS 4685.1:2021  HAND PUMP FAUCET TO DISCHARGE TO CUSTOM CARVED SANDSTONE BLOCKS AND DRY CREEKBED. HAND PUMP WATER OUTLET AND ASSEMBLY - LYPA L003002 OR EQUIVALENT.  CUSTOM CARVED TIMBER POSTS WITH STEPPING NOTCHES. CARVINGS TO REPRESENT LOCAL FAUNA. INSTALLED TO AS 4685.1:2021  DDA ACCESSIBLE CAROUSEL. KOMPAN PRODUCT PCM157 OR EQUIVALENT. INSTALLED TO AS 4685.1:2021  SWING SET WITH 2X STANDARD AND 1X BASKET SWING.KOMPAN PRODUCT NR0901 OR EQUIVALENT. INSTALLED TO AS 4685.1:2021  STIMBER, STEEL AND ROPE PLAY TOWER WITH CLIMBING NETS, OVERHEAD HANDHOLDS AND SLIDE. KOMPAN PRODUCT NR02001. INSTALLED TO AS 4685.1:2021  STEEL FITNESS STATION. KOMPAN PRODUCT FSW105. INSTALLED TO AS 4685.1:2021  TURF ON NATURAL GRADE. 200mm IMPORTED SOIL. PERMEABLE GEOTEXTILE MARKER LAYER TO EXISTING GROUND. TURF TO BE IRRIGATED TO ESTABLISHMENT WITH ALLOWANCE FOR FUTURE RECYCLED WATER CONNECTION.  MASS PLANTING ON GRADE. 300mm IMPORTED SOIL. PERMEABLE GEOTEXTILE MARKER LAYER TO EXISTING IN FILTER SOIL MEDIA. REFER TO ENGINEER'S DETAIL.  MASS PLANTING IN FILTER SOIL MEDIA. REFER TO ENGINEER'S DETAIL.  MASS PLANTING 1N FILTER SOIL MEDIA. REFER TO ENGINEER'S DETAIL.  MASS PLANTING 1N FILTER SOIL MEDIA. REFER TO ENGINEER'S DETAIL.
ST01 HR01 TG01  PLAY EQUIPMENT  PE01 PE02 PE03 PE04 PE05 PE06  PE07  PE08 PE09  PE10  PE11 PE12  SOFT LANDSCAPIN  TU01  MP01 MP02  MP03 TP01	PRECAST CONCRETE STAIRS HANDRAIL TYPE 1 TACTILE INDICATOR STUDS  SLIDE BALANCING LOGS RAIL WHEEL SEE SAW LOG TALKING TUBE TIMBER STEPPER  WATER PLAY ELEMENT  CARVED TIMBER POSTS CAROUSEL  SWINGS  PLAY TOWERS FITNESS STATION  IG  TURF  MASS PLANTING ON GRADE RAIN GARDEN PLANTING  GREEN ROOF PLANTING EXISTING TREE TO BE RETAINED	STAINLESS STEEL HANDRAIL  STAINLESS STEEL TACTILE GROUND SURFACE INDICATOR STUDS  2m wide x 1.5m high polished precast concrete embankment slide. Lypa product 1,000200 or equivalent. Installed to as 4685.1:2021  INFORMAL HARDWOOD TIMBER BALANCING LOGS. INSTALLED TO AS 4685.1:2021  RAIN WHEEL LYPA PRODUCT L011000 OR EQUIVALENT.  HARDWOOD TIMBER SEE SAW. LYPA PRODUCT L013200 OR EQUIVALENT. INSTALLED TO AS 4685.1:2021  STAINLESS STEEL TALKING TUBE. LYPA PRODUCT L013200 OR EQUIVALENT. INSTALLED TO AS 4685.1:2021  300-400mm DIAMETER HARDWOOD TIMBER LOG STEPPER  HAND PUMP FAUCET TO DISCHARGE TO CUSTOM CARVED SANDSTONE BLOCKS AND DRY CREEKBED. HAND PUMP WATER OUTLET AND ASSEMBLY - LYPA L003002 OR EQUIVALENT.  CUSTOM CARVED TIMBER POSTS WITH STEPPING NOTCHES. CARVINGS TO REPRESENT LOCAL FAUNA. INSTALLED TO AS 4685.1:2021  DDA ACCESSIBLE CAROUSEL. KOMPAN PRODUCT PCM157 OR EQUIVALENT. INSTALLED TO AS 4685.1:2021  SWING SET WITH 2X STANDARD AND 1X BASKET SWING. KOMPAN PRODUCT NR0901 OR EQUIVALENT. INSTALLED TO AS 4685.1:2021  TIMBER, STEEL AND ROPE PLAY TOWER WITH CLIMBING NETS, OVERHEAD HANDHOLDS AND SLIDE. KOMPAN PRODUCT NR02001. INSTALLED TO AS 4685.1:2021  STEEL FITNESS STATION. KOMPAN PRODUCT FSW105. INSTALLED TO AS 4685.1:2021  TURF ON NATURAL GRADE. 200mm IMPORTED SOIL. PERMEABLE GEOTEXTILE MARKER LAYER TO EXISTING GROUND. TURF TO BE IRRIGATED TO ESTABLISHMENT WITH ALLOWANCE FOR FUTURE RECYCLED WATER CONNECTION.  MASS PLANTING ON GRADE. 300mm IMPORTED SOIL. 75mm ORGANIC MULCH. PERMEABLE GEOTEXTILE MARKER LAYER TO EXISTING GROUND. PLANTING TO BE IRRIGATED WITH ALLOWANCE FOR FUTURE RECYCLED WATER CONNECTION.  MASS PLANTING IN FILTER SOIL MEDIA. REFER TO ENGINEER'S DETAIL.  MASS PLANTING IN FILTER SOIL TO BE IRRIGATED WITH ALLOWANCE FOR FUTURE RECYCLED WATER CONNECTION.  EXISTING TREE TO BE PROTECTED AND RETAINED.
ST01 HR01 TG01  PLAY EQUIPMENT  PE01 PE02 PE03 PE04 PE05 PE06  PE07  PE08 PE09  PE10  PE11 PE12  SOFT LANDSCAPIN  TU01  MP01 MP02  MP03 TP01	PRECAST CONCRETE STAIRS HANDRAIL TYPE 1 TACTILE INDICATOR STUDS  SLIDE BALANCING LOGS RAIL WHEEL SEE SAW LOG TALKING TUBE TIMBER STEPPER  WATER PLAY ELEMENT  CARVED TIMBER POSTS CAROUSEL  SWINGS  PLAY TOWERS FITNESS STATION  IG  TURF  MASS PLANTING ON GRADE RAIN GARDEN PLANTING  GREEN ROOF PLANTING  EXISTING TREE TO BE RETAINED	STAINLESS STEEL TACTILE GROUND SURFACE INDICATOR STUDS  2m WIDE X 1.5m HIGH POLISHED PRECAST CONCRETE EMBANKMENT SLIDE. LYPA PRODUCT L000200 OR EQUIVALENT. INSTALLED TO AS 4685.1:2021 INFORMAL HARDWOOD TIMBER BALANCING LOGS. INSTALLED TO AS 4685.1:2021 RAIN WHEEL LYPA PRODUCT L011000 OR EQUIVALENT. HARDWOOD TIMBER SEE SAW. LYPA PRODUCT L013200 OR EQUIVALENT. INSTALLED TO AS 4685.1:2021 STAINLESS STEEL TALKING TUBE. LYPA PRODUCT L013200 OR EQUIVALENT. INSTALLED TO AS 4685.1:2021 STAINLESS STEEL TALKING TUBE. LYPA PRODUCT L001500 OR EQUIVALENT. INSTALLED TO AS 4685.1:2021 300-400mm DIAMETER HARDWOOD TIMBER LOG STEPPER HAND PUMP FAUET TO DISCHARGE TO CUSTOM CARVED SANDSTONE BLOCKS AND DRY CREEKBED. HAND PUMP WATER OUTLET AND ASSEMBLY - LYPA L003002 OR EQUIVALENT. CUSTOM CARVED TIMBER POSTS WITH STEPPING NOTCHES. CARVINGS TO REPRESENT LOCAL FAUNA. INSTALLED TO AS 4685.1:2021 SWING SET WITH 2X STANDARD AND 1X BASKET SWING.KOMPAN PRODUCT NR0901 OR EQUIVALENT. INSTALLED TO AS 4685.1:2021 SWING SET WITH 2X STANDARD AND 1X BASKET SWING.KOMPAN PRODUCT NR0901 OR EQUIVALENT. INSTALLED TO AS 4685.1:2021 STEEL FITNESS STATION. KOMPAN PRODUCT FSW105. INSTALLED TO AS 4685.1:2021 STEEL FITNESS STATION. KOMPAN PRODUCT FSW105. INSTALLED TO AS 4685.1:2021  TURF ON NATURAL GRADE. 200mm IMPORTED SOIL. PERMEABLE GEOTEXTILE MARKER LAYER TO EXISTING GROUND. TURF TO BE IRRIGATED TO ESTABLISHMENT WITH ALLOWANCE FOR FUTURE RECYCLED WATER CONNECTION.  MASS PLANTING ON GRADE. 300mm IMPORTED SOIL. PERMEABLE GEOTEXTILE MARKER LAYER TO EXISTING GROUND. PLANTING TO BE IRRIGATED WITH ALLOWANCE FOR FUTURE RECYCLED WATER CONNECTION.  MASS PLANTING IN FUTURE RECYCLED WATER TO GRAINE WITH ALLOWANCE FOR FUTURE RECYCLED WATER CONNECTION.  EXISTING GROUND. PLANTING TO BE IRRIGATED WITH ALLOWANCE FOR FUTURE RECYCLED WATER CONNECTION.  EXISTING GROUND. TURF TO BE IRRIGATED WITH ALLOWANCE FOR FUTURE RECYCLED WATER CONNECTION.  EXISTING GROUND. TURF TO BE IRRIGATED WITH ALLOWANCE FOR FUTURE RECYCLED WATER CONNECTION.
ST01 HR01 TG01  PLAY EQUIPMENT  PE01 PE02 PE03 PE04 PE05 PE06  PE07  PE08 PE09  PE10  PE11 PE12  SOFT LANDSCAPIN  TU01  MP01 MP02  MP03 TP01	PRECAST CONCRETE STAIRS HANDRAIL TYPE 1 TACTILE INDICATOR STUDS  SLIDE BALANCING LOGS RAIL WHEEL SEE SAW LOG TALKING TUBE TIMBER STEPPER  WATER PLAY ELEMENT  CARVED TIMBER POSTS CAROUSEL  SWINGS  PLAY TOWERS FITNESS STATION  IG  TURF  MASS PLANTING ON GRADE RAIN GARDEN PLANTING  GREEN ROOF PLANTING EXISTING TREE TO BE RETAINED	STAINLESS STEEL HANDRAIL  STAINLESS STEEL TACTILE GROUND SURFACE INDICATOR STUDS  2m wide x 1.5m high polished precast concrete embankment slide. Lypa product 1,000200 or equivalent. Installed to as 4685.1:2021  INFORMAL HARDWOOD TIMBER BALANCING LOGS. INSTALLED TO AS 4685.1:2021  RAIN WHEEL LYPA PRODUCT L011000 OR EQUIVALENT.  HARDWOOD TIMBER SEE SAW. LYPA PRODUCT L013200 OR EQUIVALENT. INSTALLED TO AS 4685.1:2021  STAINLESS STEEL TALKING TUBE. LYPA PRODUCT L013200 OR EQUIVALENT. INSTALLED TO AS 4685.1:2021  300-400mm DIAMETER HARDWOOD TIMBER LOG STEPPER  HAND PUMP FAUCET TO DISCHARGE TO CUSTOM CARVED SANDSTONE BLOCKS AND DRY CREEKBED. HAND PUMP WATER OUTLET AND ASSEMBLY - LYPA L003002 OR EQUIVALENT.  CUSTOM CARVED TIMBER POSTS WITH STEPPING NOTCHES. CARVINGS TO REPRESENT LOCAL FAUNA. INSTALLED TO AS 4685.1:2021  DDA ACCESSIBLE CAROUSEL. KOMPAN PRODUCT PCM157 OR EQUIVALENT. INSTALLED TO AS 4685.1:2021  SWING SET WITH 2X STANDARD AND 1X BASKET SWING. KOMPAN PRODUCT NR0901 OR EQUIVALENT. INSTALLED TO AS 4685.1:2021  TIMBER, STEEL AND ROPE PLAY TOWER WITH CLIMBING NETS, OVERHEAD HANDHOLDS AND SLIDE. KOMPAN PRODUCT NR02001. INSTALLED TO AS 4685.1:2021  STEEL FITNESS STATION. KOMPAN PRODUCT FSW105. INSTALLED TO AS 4685.1:2021  TURF ON NATURAL GRADE. 200mm IMPORTED SOIL. PERMEABLE GEOTEXTILE MARKER LAYER TO EXISTING GROUND. TURF TO BE IRRIGATED TO ESTABLISHMENT WITH ALLOWANCE FOR FUTURE RECYCLED WATER CONNECTION.  MASS PLANTING ON GRADE. 300mm IMPORTED SOIL. 75mm ORGANIC MULCH. PERMEABLE GEOTEXTILE MARKER LAYER TO EXISTING GROUND. PLANTING TO BE IRRIGATED WITH ALLOWANCE FOR FUTURE RECYCLED WATER CONNECTION.  MASS PLANTING IN FILTER SOIL MEDIA. REFER TO ENGINEER'S DETAIL.  MASS PLANTING IN FILTER SOIL TO BE IRRIGATED WITH ALLOWANCE FOR FUTURE RECYCLED WATER CONNECTION.  EXISTING TREE TO BE PROTECTED AND RETAINED.
ST01 HR01 TG01  PLAY EQUIPMENT  PE01 PE02 PE03 PE04 PE05 PE06  PE07  PE08 PE09  PE10  PE11 PE12  SOFT LANDSCAPIN  TU01  MP01 MP02  MP03 TP01  TP02 TP03 TP04	PRECAST CONCRETE STAIRS HANDRAIL TYPE 1 TACTILE INDICATOR STUDS  SLIDE BALANCING LOGS RAIL WHEEL SEE SAW LOG TALKING TUBE TIMBER STEPPER  WATER PLAY ELEMENT  CARVED TIMBER POSTS CAROUSEL  SWINGS  PLAY TOWERS FITNESS STATION  IG  TURF  MASS PLANTING ON GRADE RAIN GARDEN PLANTING  GREEN ROOF PLANTING EXISTING TREE TO BE RETAINED  TREE PLANTING ON GRADE TREE PLANTING IN PAVING	STAINLESS STEEL HANDRAIL  STAINLESS STEEL TACTILE GROUND SURFACE INDICATOR STUDS  2m WIDE X 1.5m HIGH POLISHED PRECAST CONCRETE EMBANKMENT SLIDE. LYPA PRODUCT L000200 OR EQUIVALENT. INSTALLED TO AS 4685.1:2021  INFORMAL HARDWOOD TIMBER BALANCING LOGS. INSTALLED TO AS 4685.1:2021  RAIN WHEEL LYPA PRODUCT L011000 OR EQUIVALENT.  HARDWOOD TIMBER SEE SAW. LYPA PRODUCT L013200 OR EQUIVALENT. INSTALLED TO AS 4685.1:2021  STAINLESS STEEL TALKING TUBE. LYPA PRODUCT L013500 OR EQUIVALENT. INSTALLED TO AS 4685.1:2021  300-400mm DIAMETER HARDWOOD TIMBER LOG STEPPER  HAND PUMP FAUCET TO DISCHARGE TO CUSTOM CARVED SANDSTONE BLOCKS AND DRY CREEKBED. HAND PUMP WATER OUTLET AND ASSEMBLY - LYPA L003002 OR EQUIVALENT.  CUSTOM CARVED TIMBER POSTS WITH STEPPING NOTCHES. CARVINGS TO REPRESENT LOCAL FAUNA. INSTALLED TO AS 4685.1:2021  SWING SET WITH 2X STANDARD AND 1X BASKET SWING. KOMPAN PRODUCT NR0901 OR EQUIVALENT. INSTALLED TO AS 4685.1:2021  SWING SET WITH 2X STANDARD AND 1X BASKET SWING. KOMPAN PRODUCT NR0901 OR EQUIVALENT. INSTALLED TO AS 4685.1:2021  TIMBER, STEEL AND ROPE PLAY TOWER WITH CLIMBING NETS, OVERHEAD HANDHOLDS AND SLIDE. KOMPAN PRODUCT NR02001. INSTALLED TO AS 4685.1:2021  STEEL FITNESS STATION. KOMPAN PRODUCT FSW105. INSTALLED TO AS 4685.1:2021  STEEL FITNESS STATION. KOMPAN PRODUCT FSW105. INSTALLED TO AS 4685.1:2021  TURF ON NATURAL GRADE. 200mm IMPORTED SOIL. PERMEABLE GEOTEXTILE MARKER LAYER TO EXISTING GROUND. TURF TO BE IRRIGATED TO ESTABLISHMENT WITH ALLOWANCE FOR FUTURE RECYCLED WATER CONNECTION.  MASS PLANTING IN FILTER SOIL MEDIA. REFER TO ENGINEER'S DETAIL  MASS PLANTING. ISOM SOIL PROFILE. 75mm ORGANIC MULCH. 40mm DRAINAGE CELL. PLANTING TO BE IRRIGATED WITH ALLOWANCE FOR FUTURE RECYCLED WATER CONNECTION.  EXISTING GROUND. PLANTING TO BE IRRIGATED WITH ALLOWANCE FOR FUTURE RECYCLED WATER CONNECTION.  EXISTING GROUND. TREE TO BE IRRIGATED WITH ALLOWANCE FOR FUTURE RECYCLED WATER CONNECTION.  EXISTING FROM THE PROFILE. TO BE IRRIGATED TO ESTABLISHMENT WITH ALLOWANCE FOR FUTURE RECYCLED WATER CONNECTION
ST01 HR01 TG01  PLAY EQUIPMENT  PE01 PE02 PE03 PE04 PE05 PE06  PE07  PE08 PE09  PE10  PE11 PE12  SOFT LANDSCAPIN  TU01  MP01 MP01 MP02  MP03 TP01  TP02 TP03 TP04 SL01 SL02	PRECAST CONCRETE STAIRS HANDRAIL TYPE 1 TACTILE INDICATOR STUDS  SLIDE BALANCING LOGS RAIL WHEEL SEE SAW LOG TALKING TUBE TIMBER STEPPER  WATER PLAY ELEMENT  CARVED TIMBER POSTS CAROUSEL  SWINGS  PLAY TOWERS FITNESS STATION  IG  TURF  MASS PLANTING ON GRADE RAIN GARDEN PLANTING  GREEN ROOF PLANTING EXISTING TREE TO BE RETAINED  TREE PLANTING ON GRADE TREE PLANTING IN PAVING TREE PLANTING IN PAVING TREE PLANTING IN RAINGARDEN SMALL SANDSTONE BOULDER MEDIUM SANDSTONE BOULDER	STAINLESS STEEL TACTILE GROUND SURFACE INDICATOR STUDS  2m WIDE X 1.5m HIGH POLISHED PRECAST CONCRETE EMBANKMENT SLIDE. LYPA PRODUCT L000200 OR EQUIVALENT. INSTALLED TO AS 4685.1:2021  INFORMAL HARDWOOD TIMBER BALANCING LOGS. INSTALLED TO AS 4685.1:2021  INFORMAL HARDWOOD TIMBER BALANCING LOGS. INSTALLED TO AS 4685.1:2021  RAIN WHEEL LYPA PRODUCT L011000 OR EQUIVALENT. HARDWOOD TIMBER SES AW. LYPA PRODUCT L01200 OR EQUIVALENT. INSTALLED TO AS 4685.1:2021  STAINLESS STEEL TALKING TUBE. LYPA PRODUCT L001500 OR EQUIVALENT. INSTALLED TO AS 4685.1:2021  STAINLESS STEEL TALKING TUBE. LYPA PRODUCT L001500 OR EQUIVALENT. INSTALLED TO AS 4685.1:2021  300-400mm DIAMETER HARDWOOD TIMBER LOG STEPPER HAND PUMP FAUCET TO DISCHARGE TO CUSTOM CARVED SANDSTONE BLOCKS AND DRY CREEKBED. HAND PUMP WATER OUTLET AND ASSEMBLY - LYPA L003002 OR EQUIVALENT.  CUSTOM CARVED TIMBER POSTS WITH STEPPING NOTCHES. CARVINGS TO REPRESENT LOCAL FAUNA. INSTALLED TO AS 4685.1:2021  DDA ACCESSIBLE CAROUSEL KOMPAN PRODUCT PCM157 OR EQUIVALENT. INSTALLED TO AS 4685.1:2021  SWING SET WITH 2X STANDARD AND 1X BASKET SWING. KOMPAN PRODUCT NR0901 OR EQUIVALENT. INSTALLED TO AS 4685.1:2021  TIMBER, STEEL AND ROPE PLAY TOWER WITH CLIMBING NETS, OVERHEAD HANDHOLDS AND SLIDE. KOMPAN PRODUCT NR02001. INSTALLED TO AS 4685.1:2021  TURF ON NATURAL GRADE. 200mm IMPORTED SOIL. PERMEABLE GEOTEXTILE MARKER LAYER TO EXISTING GROUND. TURF TO BE IRRIGATED TO ESTABLISHMENT WITH ALLOWANCE FOR FUTURE RECYCLED WATER CONNECTION.  MASS PLANTING IN FLIETE SOIL MEDIA. REFER TO ENGINEERS DETAIL.  MASS PLANTING IN FLIETE SOIL MEDIA. REFER TO ENGINEERS DETAIL.  MASS PLANTING IN FUTURE REFORD LAWER REFER TO ENGINEERS DETAIL.  MASS PLANTING IN FUTURE REFORD LAWER REFER TO ENGINEERS DETAIL.  THEE PIT WITH IMPORTED SOIL TO DEPTH OF ROOT BALL AND 3x WIDTH OF ROOTBALL. PERMEABLE GEOTEXTILE MARKER LAYER TO EXSISTING TREE TO BE IRRIGATED TO ESTABLISHMENT WITH ALLOWANCE FOR FUTURE RECYCLED WATER CONNECTION.  TREE PLANTING IN FILTER SOIL MEDIA. REFER TO ENGINEER'S DETAIL.  TREE PLANTING IN
ST01 HR01 TG01  PLAY EQUIPMENT  PE01 PE02 PE03 PE04 PE05 PE06  PE07  PE08 PE09  PE10  PE11 PE12  SOFT LANDSCAPIN  TU01  MP01 MP02  MP03 TP01  TP02 TP03 TP04 SL01	PRECAST CONCRETE STAIRS HANDRAIL TYPE 1 TACTILE INDICATOR STUDS  SLIDE BALANCING LOGS RAIL WHEEL SEE SAW LOG TALKING TUBE TIMBER STEPPER  WATER PLAY ELEMENT  CARVED TIMBER POSTS CAROUSEL  SWINGS  PLAY TOWERS FITNESS STATION  IG  TURF  MASS PLANTING ON GRADE RAIN GARDEN PLANTING  GREEN ROOF PLANTING EXISTING TREE TO BE RETAINED  TREE PLANTING IN PAVING TREE PLANTING IN RAINGARDEN SMALL SANDSTONE BOULDER	STAINLESS STEEL TACTILE GROUND SURFACE INDICATOR STUDS  2m WIDE X 1.5m HIGH POLISHED PRECAST CONCRETE EMBANKMENT SLIDE. LYPA PRODUCT L000200 OR EQUIVALENT. INSTALLED TO AS 4685.1:2021  INFORMAL HARDWOOD TIMBER BALANCING LOGS. INSTALLED TO AS 4685.1:2021  RAIN WHEEL LYPA PRODUCT L011000 OR EQUIVALENT. HARDWOOD TIMBER SES AW. LYPA PRODUCT L001200 OR EQUIVALENT. INSTALLED TO AS 4685.1:2021  STAINLESS STEEL TAKKING TUBE. LYPA PRODUCT L013200 OR EQUIVALENT. INSTALLED TO AS 4685.1:2021  STAINLESS STEEL TAKKING TUBE. LYPA PRODUCT L001500 OR EQUIVALENT. INSTALLED TO AS 4685.1:2021  300-400mm DIAMETER HARDWOOD TIMBER LOG STEPPER HAND PUMP FAUCET TO DISCHARGE TO CUSTOM CARVED SANDSTONE BLOCKS AND DRY CREEKBED. HAND PUMP WATER OUTLET AND ASSEMBLY - LYPA L003002 OR EQUIVALENT. CUSTOM CARVED TIMBER POSTS WITH STEPPING NOTCHES. CARVINGS TO REPRESENT LOCAL FAUNA. INSTALLED TO AS 4685.1:2021  DDA ACCESSIBLE CAROUSEL KOMPAN PRODUCT PCM157 OR EQUIVALENT. INSTALLED TO AS 4685.1:2021  DDA ACCESSIBLE CAROUSEL KOMPAN PRODUCT PCM157 OR EQUIVALENT. INSTALLED TO AS 4685.1:2021  TIMBER, STEEL AND ROPE PLAY TOWER WITH CLIMBING NETS, OVERHEAD HANDHOLDS AND SLIDE. KOMPAN PRODUCT NRO2001. INSTALLED TO AS 4685.1:2021  TIMBER, STEEL AND ROPE PLAY TOWER WITH CLIMBING NETS, OVERHEAD HANDHOLDS AND SLIDE. KOMPAN PRODUCT NRO2001. INSTALLED TO AS 4685.1:2021  TURF ON NATURAL GRADE. 200mm IMPORTED SOIL. PERMEABLE GEOTEXTILE MARKER LAYER TO EXISTING GROUND. TURF TO BE IRRIGATED TO ESTABLISHMENT WITH ALLOWANCE FOR FUTURE RECYCLED WATER CONNECTION.  MASS PLANTING ON GRADE. 300mm IMPORTED SOIL. PERMEABLE GEOTEXTILE MARKER LAYER TO EXISTING GROUND. TURF TO BE IRRIGATED WITH ALLOWANCE FOR FUTURE RECYCLED WATER CONNECTION.  MASS PLANTING ON GRADE. 300mm IMPORTED SOIL. PERMEABLE GEOTEXTILE MARKER LAYER TO EXISTING GROUND. TURF TO BE IRRIGATED WITH ALLOWANCE FOR FUTURE RECYCLED WATER CONNECTION.  MASS PLANTING ON FILTER SOIL MEDIA. REFER TO ENGINEER'S DETAIL  THE PLANTING OF PUTURE RECYCLED WATER CONNECTED SOIL TRENCH. REFER TO ENGINEER'S DETAIL.  THEEP PLAN
ST01 HR01 TG01  PLAY EQUIPMENT  PE01 PE02 PE03 PE04 PE05 PE06  PE07  PE08 PE09  PE10  PE11 PE12  SOFT LANDSCAPIN  TU01  MP01 MP02  MP03 TP01  TP02 TP03 TP04 SL01 SL02 SL03 SL04 SL05	PRECAST CONCRETE STAIRS HANDRAIL TYPE 1 TACTILE INDICATOR STUDS  SLIDE BALANCING LOGS RAIL WHEEL SEE SAW LOG TALKING TUBE TIMBER STEPPER  WATER PLAY ELEMENT  CARVED TIMBER POSTS CAROUSEL  SWINGS  PLAY TOWERS FITNESS STATION  G  TURF  MASS PLANTING ON GRADE RAIN GARDEN PLANTING  GREEN ROOF PLANTING  EXISTING TREE TO BE RETAINED  TREE PLANTING IN PAVING TREE PLANTING IN RAINGARDEN SMALL SANDSTONE BOULDER LARGE SANDSTONE BOULDER ROUND TIMBER LOG SANDSTONE BLOCK TYPE 1	STAINLESS STEEL TACTILE GROUND SURFACE INDICATOR STUDS  2m WIDE X 1.5m HIGH POLISHED PRECAST CONCRETE EMBANKMENT SLIDE. LYPA PRODUCT L000200 OR EQUIVALENT. INSTALLED TO AS 4685.1:2021 INFORMAL HARDWOOD TIMBER BALANCING LOGS. INSTALLED TO AS 4685.1:2021 RARIN WHEEL LYPA PRODUCT L011000 OR EQUIVALENT. HARDWOOD TIMBER SEE SAW. LYPA PRODUCT L013200 OR EQUIVALENT. INSTALLED TO AS 4685.1:2021 STAINLESS STEEL TALKING TUBE. LYPA PRODUCT L013200 OR EQUIVALENT. INSTALLED TO AS 4685.1:2021 STAINLESS STEEL TALKING TUBE. LYPA PRODUCT L013200 OR EQUIVALENT. INSTALLED TO AS 4685.1:2021 300-400mm DIAMETER HARDWOOD TIMBER LOG STEPPER HAND PUMP FAUCET TO DISCHARGE TO CUSTOM CARVED SANDSTONE BLOCKS AND DRY CREEKBED. HAND PUMP WATER OUTLET AND ASSEMBLY - LYPA L003002 OR EQUIVALENT. CUSTOM CARVED TIMBER POSTS WITH STEPPING NOTCHES. CARVINGS TO REPRESENT LOCAL FAUNA. INSTALLED TO AS 4685.1:2021 DDA ACCESSIBLE CAROUSEL. KOMPAN PRODUCT POM157 OR EQUIVALENT. INSTALLED TO AS 4685.1:2021 SWINGS ET WITH 2X STANDARD AND 1X BASKET SWING; KOMPAN PRODUCT NRO901 OR EQUIVALENT. INSTALLED TO AS 4685.1:2021 TIMBER, STEEL AND ROPE PLAY TOWER WITH CLIMBING NETS, OVERHEAD HANDHOLDS AND SLIDE. KOMPAN PRODUCT NRO2001. INSTALLED TO AS 4685.1:2021  TURE ON NATURAL GRADE. 200mm IMPORTED SOIL. PERMEABLE GEOTEXTILE MARKER LAYER TO EXISTING GROUND. TURF TO BE IRRIGATED TO ESTABLISHMENT WITH ALLOWANCE FOR FUTURE RECYCLED WATER CONNECTION.  MASS PLANTING ON GRADE. 300mm IMPORTED SOIL. PERMEABLE GEOTEXTILE MARKER LAYER TO EXISTING GROUND. TURF TO BE IRRIGATED TO ESTABLISHMENT WITH ALLOWANCE FOR FUTURE RECYCLED WATER CONNECTION.  MASS PLANTING IN FILTER SOIL MEDIA. REFER TO ENGINEER'S DETAIL.  MASS PLANTING ON GRADE. 300mm IMPORTED SOIL. PERMEABLE GEOTEXTILE MARKER LAYER TO EXISTING GROUND. PLANTING TO BE IRRIGATED WITH ALLOWANCE FOR FUTURE RECYCLED WATER CONNECTION.  MASS PLANTING IN FILTER SOIL MEDIA. REFER TO ENGINEER'S DETAIL.  THE EPI WAITING IN FILTER SOIL MEDIA. REFER TO DE SABLISHMENT WITH ALLOWANCE FOR FUTURE RECYCLED WATER TO ENGINEER TO BE PROTECTED
ST01 HR01 TG01  PLAY EQUIPMENT  PE01 PE02 PE03 PE04 PE05 PE06  PE07  PE08 PE09  PE10  PE11 PE12  SOFT LANDSCAPIN  TU01  MP01 MP02  MP03 TP01  TP02 TP03 TP04 SL01 SL02 SL03 SL04 SL05 SL06	PRECAST CONCRETE STAIRS HANDRAIL TYPE 1 TACTILE INDICATOR STUDS  SLIDE  BALANCING LOGS RAIL WHEEL SEE SAW LOG TALKING TUBE TIMBER STEPPER  WATER PLAY ELEMENT  CARVED TIMBER POSTS CAROUSEL  SWINGS  PLAY TOWERS FITNESS STATION  IG  TURF  MASS PLANTING ON GRADE RAIN GARDEN PLANTING  GREEN ROOF PLANTING EXISTING TREE TO BE RETAINED  TREE PLANTING IN PAVING TREE PLANTING IN PAVING TREE PLANTING IN RAINGARDEN SMALL SANDSTONE BOULDER LARGE SANDSTONE BOULDER ROUND TIMBER LOG SANDSTONE BLOCK TYPE 1 SANDSTONE BLOCK TYPE 1	STAINLESS STEEL TACTILE GROUND SURFACE INDICATOR STUDS  THE STAINLESS STEEL TACTILE GROUND SURFACE INDICATOR STUDS  TO AS 4685.1:2021  INFORMAL HARDWOOD TIMBER BALANCING LOGS. INSTALLED TO AS 4685.1:2021  RAIN WHEEL LYPA PRODUCT L011000 OR EQUIVALENT.  HARDWOOD TIMBER SEE SAW. LYPA PRODUCT L013200 OR EQUIVALENT. INSTALLED TO AS 4685.1:2021  STAINLESS STEEL TALKING TUBE. LYPA PRODUCT L031500 OR EQUIVALENT. INSTALLED TO AS 4685.1:2021  AND ASSEMBLY - LYPA L003002 OR EQUIVALENT.  CUSTOM CARVED TIMBER POSTS WITH STEPPING NOTCHES. CARVINGS TO REPRESENT LOCAL FAUNA. INSTALLED TO AS 4685.1:2021  SWING SET WITH 2X STANDARD AND 1X BASKETSWING, KOMPAN PRODUCT NRO901 OR EQUIVALENT. INSTALLED TO AS 4685.1:2021  SWING SET WITH 2X STANDARD AND 1X BASKETSWING, KOMPAN PRODUCT NRO901 OR EQUIVALENT. INSTALLED TO AS 4685.1:2021  TIMBER, STEEL AND ROPE PLAY TOWER WITH CLIMBING NETS, OVERHEAD HANDHOLDS AND SLIDE. KOMPAN PRODUCT NRO2001. INSTALLED TO AS 4685.1:2021  TURE ON NATURAL GRADE. 200mm IMPORTED SOIL. PERMEABLE GEOTEXTILE MARKER LAYER TO EXISTING GROUND. PLANTING ON GRADE. 300mm IMPORTED SOIL. PERMEABLE GEOTEXTILE MARKER LAYER TO EXISTING GROUND. PLANTING TO BE IRRIGATED WITH ALLOWANCE FOR FUTURE RECYCLED WATER CONNECTION.  MASS PLANTING ON GRADE. 300mm IMPORTED SOIL. 75mm ORGANIC MULCH. 40mm DRAINAGE CELL. PLANTING TO BE IRRIGATED WITH ALLOWANCE FOR FUTURE RECYCLED WATER CONNECTION.  EXISTING FREE TO BE PROTECTED AND RETAINED.  THE PLANTING ON GROUND. PLANTING TO BE IRRIGAT
ST01 HR01 TG01  PLAY EQUIPMENT  PE01 PE02 PE03 PE04 PE05 PE06  PE07  PE08 PE09  PE10  PE11 PE12  SOFT LANDSCAPIN  TU01  MP01 MP02  MP03 TP01  TP02 TP03 TP04 SL01 SL02 SL03 SL04 SL05 SL06 SL07	PRECAST CONCRETE STAIRS HANDRAIL TYPE 1 TACTILE INDICATOR STUDS  SLIDE BALANCING LOGS RAIL WHEEL SEE SAW LOG TALKING TUBE TIMBER STEPPER  WATER PLAY ELEMENT  CARVED TIMBER POSTS CAROUSEL  SWINGS  PLAY TOWERS FITNESS STATION  IG  TURF  MASS PLANTING ON GRADE RAIN GARDEN PLANTING  GREEN ROOF PLANTING EXISTING TREE TO BE RETAINED  TREE PLANTING IN PAVING TREE PLANTING IN PAVING TREE PLANTING IN RAINGARDEN SMALL SANDSTONE BOULDER MEDIUM SANDSTONE BOULDER ROUND TIMBER LOG SANDSTONE BLOCK TYPE 1 SANDSTONE BLOCK TYPE 1 SANDSTONE BLOCK TYPE 2 SANDSTONE BLOCK TYPE 3	STAINLESS STEEL HANDRAIL  STAINLESS STEEL TACTILE GROUND SURFACE INDICATOR STUDS  THE STAINLESS STEEL HARDROOD TIMBER BALANCING LOGS. INSTALLED TO AS 4685.1:2021  INFORMAL HARDWOOD TIMBER BALANCING LOGS. INSTALLED TO AS 4685.1:2021  RAIN WHEEL LYPA PRODUCT L011000 OR E QUIVALENT.  HARDWOOD TIMBER SEE SAW. LYPA PRODUCT L01200 OR EQUIVALENT. INSTALLED TO AS 4685.1:2021  STAINLESS STEEL TAKING TUBE. LYPA PRODUCT L01200 OR EQUIVALENT. INSTALLED TO AS 4685.1:2021  300-400mm DIAMETER HARDWOOD TIMBER LOG STEPPER  HAND PUMP FAUCET TO DISCHARGE TO CUSTOM CARVED SANDSTONE BLOCKS AND DRY CREEKBED. HAND PUMP WATER OUTLET  AND ASSEMBLY - LYPA L000002 OR FQUIVALENT.  CUSTOM CARVED TIMBER POSTS WITH STEPPING NOTCHES. CARVINGS TO REPRESENT LOCAL FAUNA. INSTALLED TO AS  4685.1:2021  SWING SET WITH 2X STANDARD AND 1X BASKET SWING. KOMPAN PRODUCT NR0901 OR EQUIVALENT. INSTALLED TO AS  4685.1:2021  TIMBER, STEEL AND ROPE PLAY TOWER WITH CLIMBING NETS, OVERHEAD HANDHOLDS AND SLIDE. KOMPAN PRODUCT NR02001.  INSTALLED TO AS 4685.1:2021  STEEL FITNESS STATION. KOMPAN PRODUCT FSWI.05. INSTALLED TO AS 4685.1:2021  TURF ON NATURAL GRADE. 200mm IMPORTED SOIL. PERMEABLE GEOTEXTILE MARKER LAYER TO EXISTING GROUND. TURF TO BE  IRRIGATED TO ESTABLISHMENT WITH ALLOWANCE FOR FUTURE RECYCLED WATER CONNECTION.  MASS PLANTING ON GRADE. 300mm IMPORTED SOIL. 75mm ORGANIC MULCH. PERMEABLE GEOTEXTILE MARKER LAYER TO  EXISTING GROUND. PLANTING 15D BE IRRIGATED WITH ALLOWANCE FOR FUTURE RECYCLED WATER CONNECTION.  MASS PLANTING IN FILTER SOIL MEDIA. REFER TO ENGINEER'S DETAIL.  MASS PLANTING IN FILTER SOIL MEDIA. REFER TO ENGINEER'S DETAIL.  THE PLANTING IN FILTER SOIL MEDIA. REFER TO ENGINEE
ST01 HR01 TG01  PLAY EQUIPMENT  PE01 PE02 PE03 PE04 PE05 PE06  PE07  PE08 PE09  PE10  PE11 PE12  SOFT LANDSCAPIN  TU01  MP01 MP02  MP03 TP01  TP02 TP03 TP04 SL01 SL02 SL03 SL04 SL05 SL06 SL07 SL08	PRECAST CONCRETE STAIRS HANDRAIL TYPE 1 TACTILE INDICATOR STUDS  SLIDE  BALANCING LOGS RAIL WHEEL SEE SAW LOG TALKING TUBE TIMBER STEPPER  WATER PLAY ELEMENT  CARVED TIMBER POSTS CAROUSEL  SWINGS  PLAY TOWERS FITNESS STATION  IG  TURF  MASS PLANTING ON GRADE RAIN GARDEN PLANTING  GREEN ROOF PLANTING EXISTING TREE TO BE RETAINED  TREE PLANTING IN PAVING TREE PLANTING IN PAVING TREE PLANTING IN RAINGARDEN SMALL SANDSTONE BOULDER LARGE SANDSTONE BOULDER ROUND TIMBER LOG SANDSTONE BLOCK TYPE 1 SANDSTONE BLOCK TYPE 1	STAINLESS STEEL TACTILE GROUND SURFACE INDICATOR STUDS  THE STAINLESS STEEL TACTILE GROUND SURFACE INDICATOR STUDS  TO AS 4685.1:2021  INFORMAL HARDWOOD TIMBER BALANCING LOGS. INSTALLED TO AS 4685.1:2021  RAIN WHEEL LYPA PRODUCT L011000 OR EQUIVALENT.  HARDWOOD TIMBER SEE SAW. LYPA PRODUCT L013200 OR EQUIVALENT. INSTALLED TO AS 4685.1:2021  STAINLESS STEEL TALKING TUBE. LYPA PRODUCT L031500 OR EQUIVALENT. INSTALLED TO AS 4685.1:2021  AND ASSEMBLY - LYPA L003002 OR EQUIVALENT.  CUSTOM CARVED TIMBER POSTS WITH STEPPING NOTCHES. CARVINGS TO REPRESENT LOCAL FAUNA. INSTALLED TO AS 4685.1:2021  SWING SET WITH 2X STANDARD AND 1X BASKETSWING, KOMPAN PRODUCT NRO901 OR EQUIVALENT. INSTALLED TO AS 4685.1:2021  SWING SET WITH 2X STANDARD AND 1X BASKETSWING, KOMPAN PRODUCT NRO901 OR EQUIVALENT. INSTALLED TO AS 4685.1:2021  TIMBER, STEEL AND ROPE PLAY TOWER WITH CLIMBING NETS, OVERHEAD HANDHOLDS AND SLIDE. KOMPAN PRODUCT NRO2001. INSTALLED TO AS 4685.1:2021  TURE ON NATURAL GRADE. 200mm IMPORTED SOIL. PERMEABLE GEOTEXTILE MARKER LAYER TO EXISTING GROUND. PLANTING ON GRADE. 300mm IMPORTED SOIL. PERMEABLE GEOTEXTILE MARKER LAYER TO EXISTING GROUND. PLANTING TO BE IRRIGATED WITH ALLOWANCE FOR FUTURE RECYCLED WATER CONNECTION.  MASS PLANTING ON GRADE. 300mm IMPORTED SOIL. 75mm ORGANIC MULCH. 40mm DRAINAGE CELL. PLANTING TO BE IRRIGATED WITH ALLOWANCE FOR FUTURE RECYCLED WATER CONNECTION.  EXISTING FREE TO BE PROTECTED AND RETAINED.  THE PLANTING ON GROUND. PLANTING TO BE IRRIGAT
ST01 HR01 TG01  PLAY EQUIPMENT  PE01 PE02 PE03 PE04 PE05 PE06  PE07  PE08 PE09  PE10  PE11 PE12  SOFT LANDSCAPIN  TU01  MP01 MP01 MP02  MP03 TP01  TP02 TP03 TP04 SL01 SL02 SL03 SL04 SL05 SL06 SL07 SL08  FENCES	PRECAST CONCRETE STAIRS HANDRAIL TYPE 1 TACTILE INDICATOR STUDS  SLIDE BALANCING LOGS RAIL WHEEL SEE SAW LOG TALKING TUBE TIMBER STEPPER  WATER PLAY ELEMENT  CARVED TIMBER POSTS CAROUSEL  SWINGS  PLAY TOWERS FITNESS STATION  IG  TURF  MASS PLANTING ON GRADE RAIN GARDEN PLANTING GREEN ROOF PLANTING EXISTING TREE TO BE RETAINED  TREE PLANTING IN PAVING TREE PLANTING IN RAINGARDEN SMALL SANDSTONE BOULDER MEDIUM SANDSTONE BOULDER ROUND TIMBER LOG SANDSTONE BLOCK TYPE 1 SANDSTONE BLOCK TYPE 2 SANDSTONE BLOCK TYPE 3 SANDSTONE BLOCK TYPE 4	STAINLESS STEEL FANDRAIL  STAINLESS STEEL TACTILE GROUND SURFACE INDICATOR STUDS  2m WIDE X 1.5m HIGH POLISHED PRECAST CONCRETE EMBANKMENT SLIDE. LYPA PRODUCT L000200 OR EQUIVALENT. INSTALLED TO AS 4685.1:2021  INFORMAL HARDWOOD TIMBER BALANCING LOGS. INSTALLED TO AS 4685.1:2021  RAIN WHEEL LYPA PRODUCT L011000 OR EQUIVALENT.  HARDWOOD TIMBER SEE SAW. LYPA PRODUCT L01300 OR EQUIVALENT. INSTALLED TO AS 4685.1:2021  STAINLESS STEEL TALKING TUBE. LYPA PRODUCT L01300 OR EQUIVALENT. INSTALLED TO AS 4685.1:2021  STAINLESS STEEL TALKING TUBE. LYPA PRODUCT L01300 OR EQUIVALENT. INSTALLED TO AS 4685.1:2021  300-400mm DIAMETER HARDWOOD TIMBER LOG STEPPER  HAND PUMP FAUCET TO DISCHARGE TO CUSTOM ARVED SANDSTONE BLOCKS AND DRY CREEKED. HAND PUMP WATER OUTLET AND ASSEMBLY - LYPA L003002 OR EQUIVALENT.  CUSTOM CARVED TIMBER POSTS WITH STEPPING NOTCHES. CARVINGS TO REPRESENT LOCAL FAUNA. INSTALLED TO AS 4685.1:2021  DDA ACCESSIBLE CAROUSEL, KOMPAN PRODUCT PCM157 OR EQUIVALENT. INSTALLED TO AS 4685.1:2021  SWING SET WITH 2X STANDARD AND XX BASKET SWING KOMPAN PRODUCT NRO901 OR EQUIVALENT. INSTALLED TO AS 4685.1:2021  TIMBER, STEEL AND ROPE PLAY TOWER WITH CLIMBING NETS, OVERHEAD HANDHOLDS AND SLIDE. KOMPAN PRODUCT NRO2001. INSTALLED TO AS 4685.1:2021  STEEL FITNESS STATION. KOMPAN PRODUCT FSW105. INSTALLED TO AS 4685.1:2021  TURE ON NATURAL GRADE. 200mm IMPORTED SOIL. PERMEABLE GEOTEXTILE MARKER LAYER TO EXISTING GROUND. TURF TO BE IRRIGATED TO ESTABLISHMENT WITH ALLOWANCE FOR FUTURE RECYCLED WATER CONNECTION.  MASS PLANTING ON GRADE. 300mm IMPORTED SOIL. 75mm ORGANIC MULCH. PERMEABLE GEOTEXTILE MARKER LAYER TO EXISTING GROUND. TURF TO BE IRRIGATED TO ESTABLISHMENT WITH ALLOWANCE FOR FUTURE RECYCLED WATER CONNECTION.  MASS PLANTING IN FILE TO SEE THE REFER TO ENGINEER'S DETAIL.  MASS PLANTING IN FILE TO BE PRECISED TO PRESIDENCE FOR FUTURE RECYCLED WATER CONNECTION.  MASS PLANTING IN FILE TO BE PRECISED FOR FUTURE RECYCLED WATER CONNECTION.  MASS PLANTING IN FILE TO BE PRECISED TO STABLISHMENT WITH ALLOWANCE FOR FUTURE RECYCLE
ST01 HR01 TG01  PLAY EQUIPMENT  PE01 PE02 PE03 PE04 PE05 PE06  PE07  PE08 PE09  PE10  PE11 PE12  SOFT LANDSCAPIN  TU01  MP01 MP02  MP03 TP01  TP02 TP03 TP04 SL01 SL02 SL03 SL04 SL05 SL06 SL07 SL08	PRECAST CONCRETE STAIRS HANDRAIL TYPE 1 TACTILE INDICATOR STUDS  SLIDE BALANCING LOGS RAIL WHEEL SEE SAW LOG TALKING TUBE TIMBER STEPPER  WATER PLAY ELEMENT  CARVED TIMBER POSTS CAROUSEL  SWINGS  PLAY TOWERS FITNESS STATION  IG  TURF  MASS PLANTING ON GRADE RAIN GARDEN PLANTING  GREEN ROOF PLANTING EXISTING TREE TO BE RETAINED  TREE PLANTING IN PAVING TREE PLANTING IN PAVING TREE PLANTING IN RAINGARDEN SMALL SANDSTONE BOULDER MEDIUM SANDSTONE BOULDER ROUND TIMBER LOG SANDSTONE BLOCK TYPE 1 SANDSTONE BLOCK TYPE 1 SANDSTONE BLOCK TYPE 2 SANDSTONE BLOCK TYPE 3	STAINLESS STEEL HANDRAIL  STAINLESS STEEL TACTILE GROUND SURFACE INDICATOR STUDS  THE STAINLESS STEEL HARDROOD TIMBER BALANCING LOGS. INSTALLED TO AS 4685.1:2021  INFORMAL HARDWOOD TIMBER BALANCING LOGS. INSTALLED TO AS 4685.1:2021  RAIN WHEEL LYPA PRODUCT L011000 OR E QUIVALENT.  HARDWOOD TIMBER SEE SAW. LYPA PRODUCT L01200 OR EQUIVALENT. INSTALLED TO AS 4685.1:2021  STAINLESS STEEL TAKING TUBE. LYPA PRODUCT L01200 OR EQUIVALENT. INSTALLED TO AS 4685.1:2021  300-400mm DIAMETER HARDWOOD TIMBER LOG STEPPER  HAND PUMP FAUCET TO DISCHARGE TO CUSTOM CARVED SANDSTONE BLOCKS AND DRY CREEKBED. HAND PUMP WATER OUTLET  AND ASSEMBLY - LYPA L000002 OR FQUIVALENT.  CUSTOM CARVED TIMBER POSTS WITH STEPPING NOTCHES. CARVINGS TO REPRESENT LOCAL FAUNA. INSTALLED TO AS  4685.1:2021  SWING SET WITH 2X STANDARD AND 1X BASKET SWING. KOMPAN PRODUCT NR0901 OR EQUIVALENT. INSTALLED TO AS  4685.1:2021  TIMBER, STEEL AND ROPE PLAY TOWER WITH CLIMBING NETS, OVERHEAD HANDHOLDS AND SLIDE. KOMPAN PRODUCT NR02001.  INSTALLED TO AS 4685.1:2021  STEEL FITNESS STATION. KOMPAN PRODUCT FSWI.05. INSTALLED TO AS 4685.1:2021  TURF ON NATURAL GRADE. 200mm IMPORTED SOIL. PERMEABLE GEOTEXTILE MARKER LAYER TO EXISTING GROUND. TURF TO BE  IRRIGATED TO ESTABLISHMENT WITH ALLOWANCE FOR FUTURE RECYCLED WATER CONNECTION.  MASS PLANTING ON GRADE. 300mm IMPORTED SOIL. 75mm ORGANIC MULCH. PERMEABLE GEOTEXTILE MARKER LAYER TO  EXISTING GROUND. PLANTING 15D BE IRRIGATED WITH ALLOWANCE FOR FUTURE RECYCLED WATER CONNECTION.  MASS PLANTING IN FILTER SOIL MEDIA. REFER TO ENGINEER'S DETAIL.  MASS PLANTING IN FILTER SOIL MEDIA. REFER TO ENGINEER'S DETAIL.  THE PLANTING IN FILTER SOIL MEDIA. REFER TO ENGINEE

NOTES  THESE DRAWINGS ARE TO BE READ IN CONJUNCTION WITH ALL LANDSCAPE SCHEDULES AND TECHNICAL SPECIFICATION AND OTHER CONSULTANTS DRAWINGS. CHECK AND VERIFY ALL DIMENSIONS AND SITE CONDITIONS PRIOR TO THE COMMENCEMENT OF ANY WORK. DO NOT SCALE DRAWINGS - REFER TO FIGURED DIMENSIONS ONLY. INFORM OCULUS OF ANY DISCREPANCIES FOR CLARIFICATION BEFORE PROCEEDING. UNLESS NOTED OTHERWISE THIS DRAWING IS NOT FOR CONSTRUCTION.

C:\Users\JaimeMcGuire\Documents\OC\_LA\_BANKST\_R23\_jaimeD6W4R.rvt

© OCULUS 2017 All rights reserved

DIAL BEFORE YOU DIG WWW.1100.com.au

SERVICES SHOWN ON THIS DRAWING ARE APPROXIMATELY ONLY. THE EXACT LOCATION IS TO BE CONFIRMED ON SITE BY CONTRACTOR PRIOR TO COMMENCEMENT WORK.

	ISSUE	DATE	AMENDMENT	DRN	APRVD
	1	25/08/23	Issue for Information	SL	SB
	2	11/09/23	Issue for Draft SSDA	LA	SB
	3	15/09/23	Issue for Draft SSDA	LA	SB
	4	29/09/23	Issue for SSDA	LA	SB
	5	13/10/23	Issue for SSDA	LA	SB
	6	23/11/23	Issue for SSDA	LA	SB
				1	

Level 1, 5 Wilson Street, P.O. Box 307, Newtown, NSW, 2042
02 9557 5533 australia@oculus.info
Sydney - Gadigal Country
Melbourne - Wurundjeri Woi Wurrung Country
Canberra - Ngunnawal Country

PROJECT BANK STREET PARK BANK STREET, PYRMONT CLIENT INSW ARCHITECT COLLINS AND TURNER

FOR SSDA	MATERIALS SCHEDULE	
	PROJECT N° S22-026	SHEET SIZE
	DRAWING N° L002	ISSUE 6