


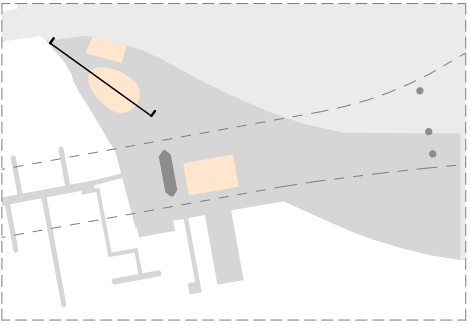


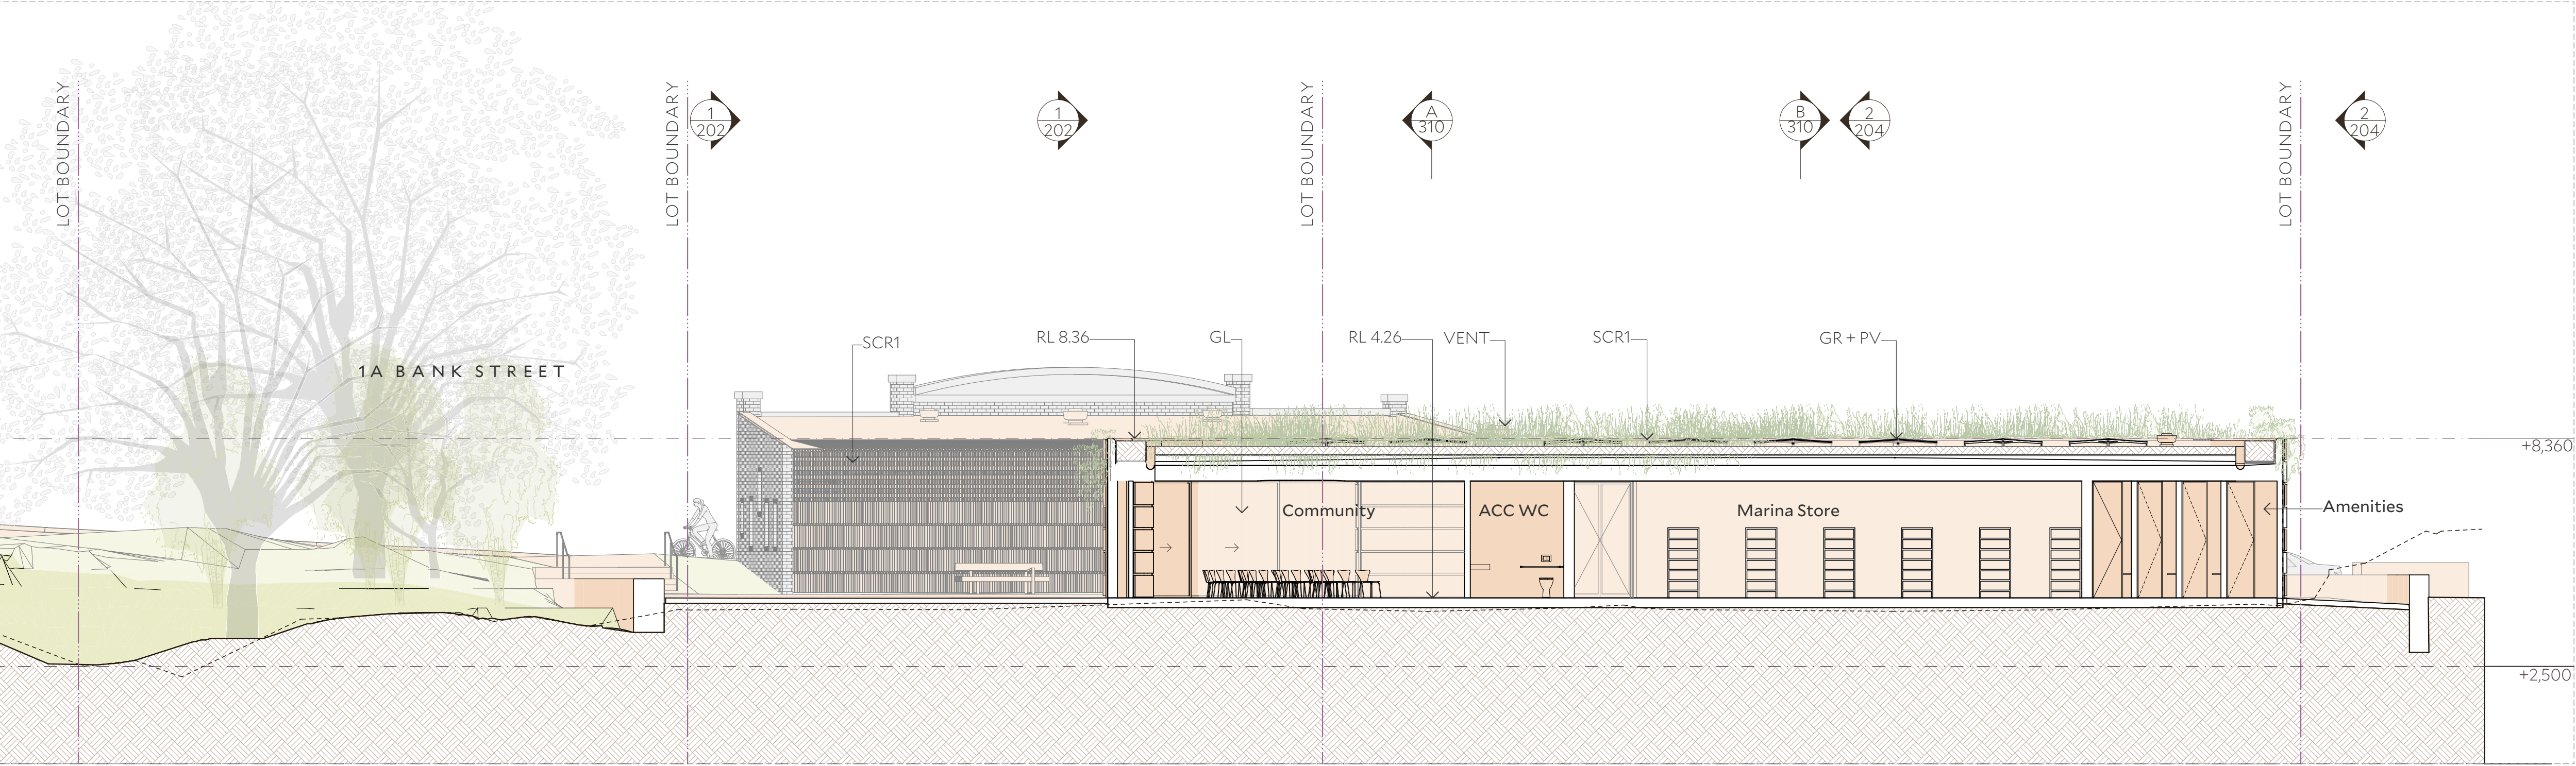

C Section C
1:100

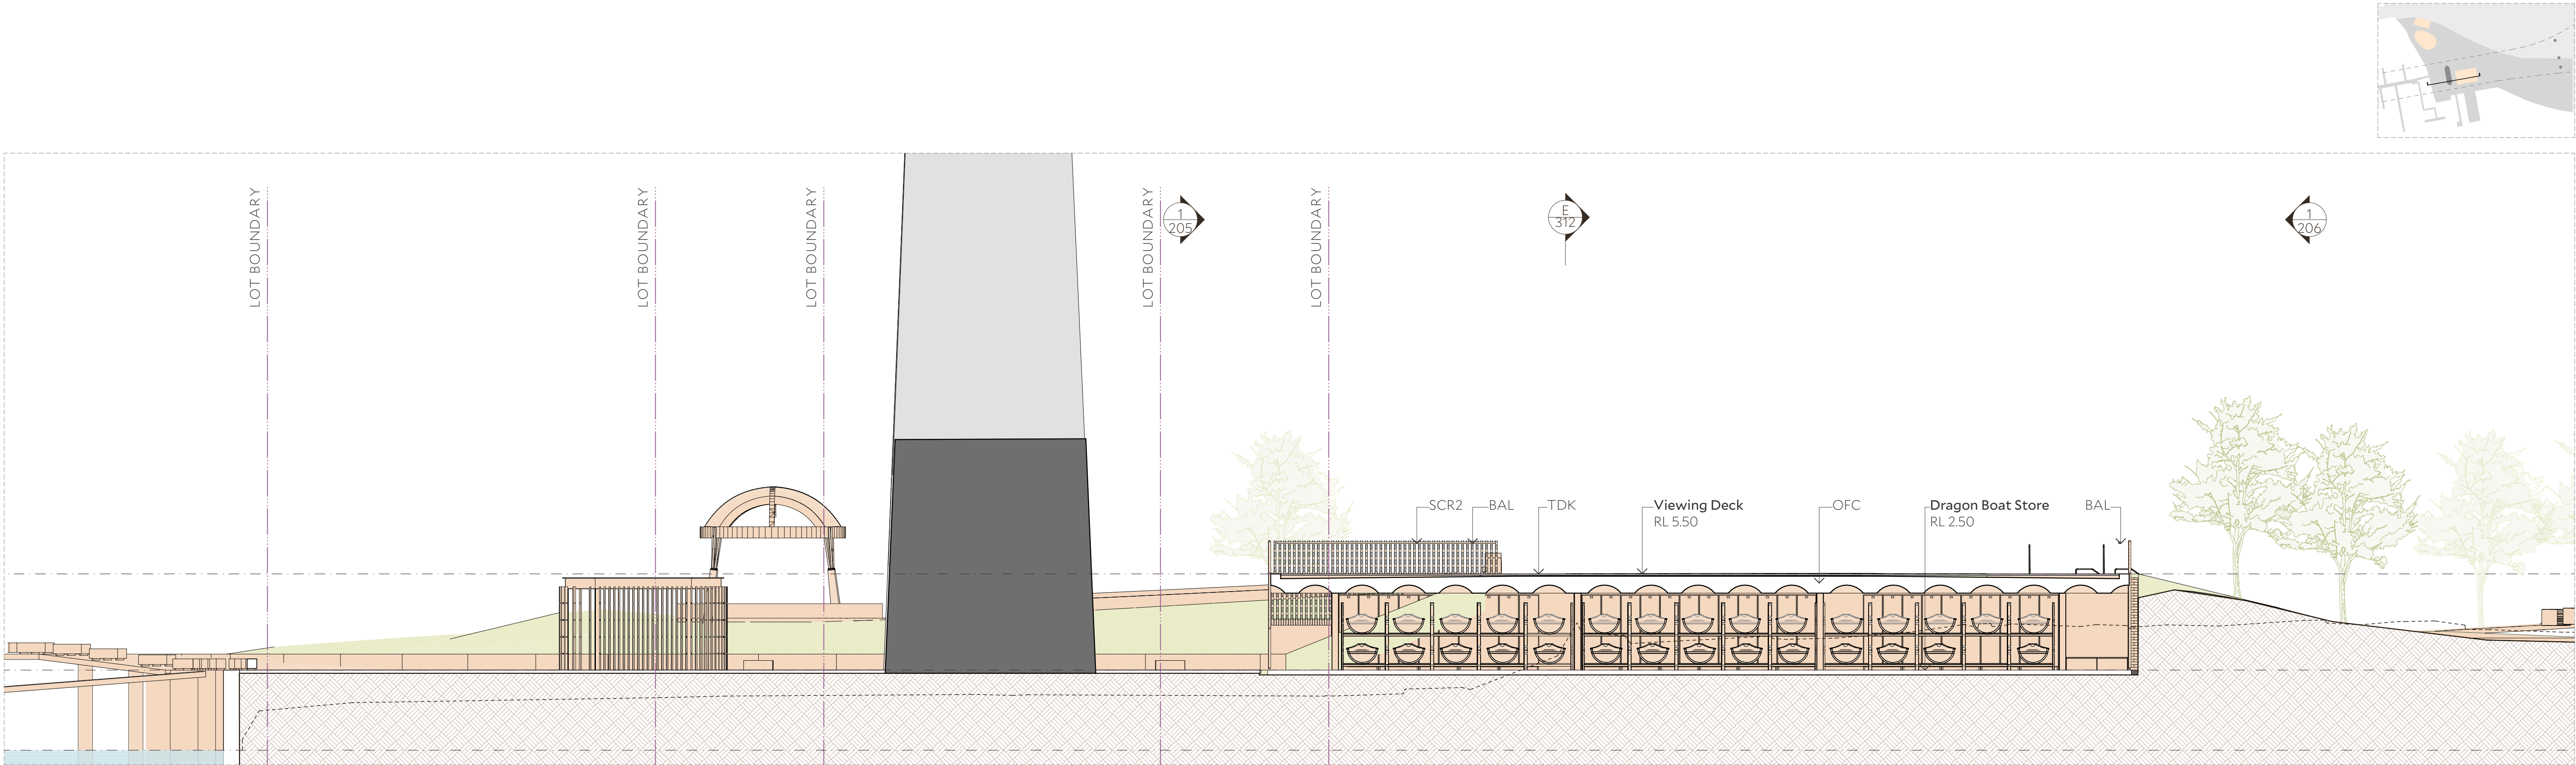

D Section D
1:100

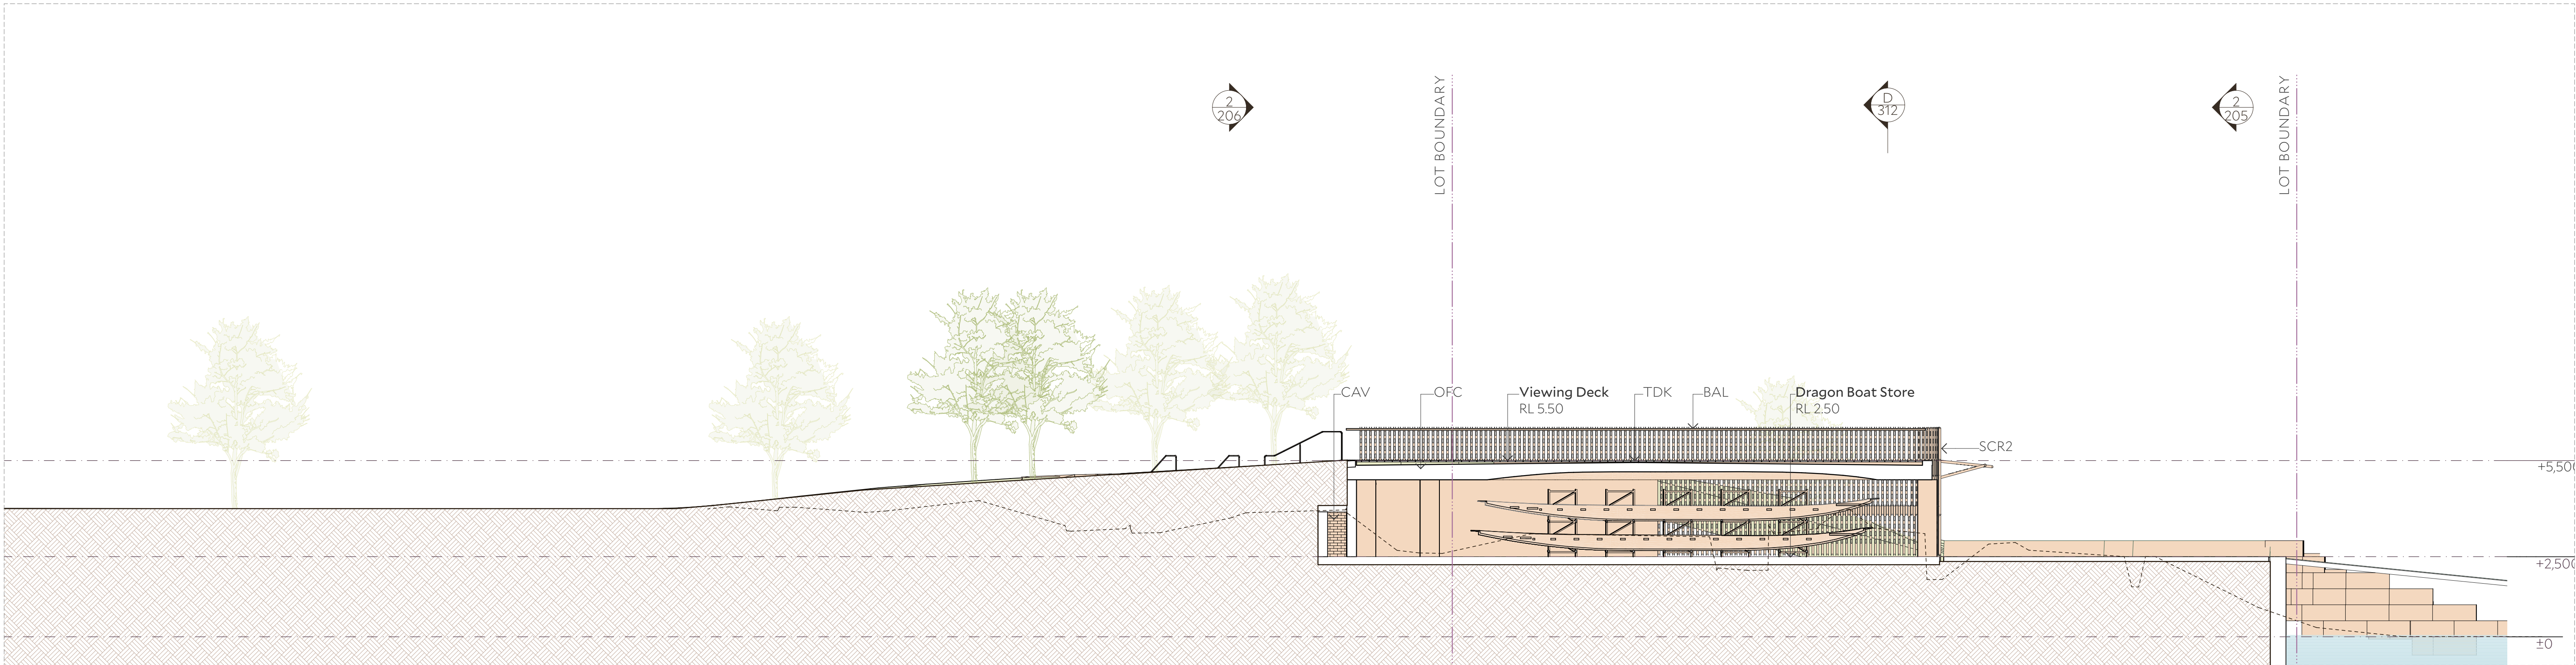

E Section E
1:100

Architect Collins and Turner Pty Ltd
Suite 6, Level 3, 11-17 Buckingham St
Surry Hills NSW 2010 Australia
telephone +612 9356 3217
info@collinsandturner.com
collinsandturner.com
Registered Architect in NSW
Penelope Collins ARB 7342


Notes 01 Do not scale; dimensions govern
02 All dimensions are in millimeters
03 All dimensions to be verified on site
04 Collins and Turner is to be notified of any discrepancies

Scale bar 0 5 10m 15

Legend Site boundary
Lot boundaries
Easements

No	Date	By	Note
01	21/9/2023	TD	Draft SSDA
02	13/10/2023	TD	For SSDA
06	27/11/2023	AL	For SSDA

Client Infrastructure NSW
Level 27, 201 Kent St
Sydney NSW 2000

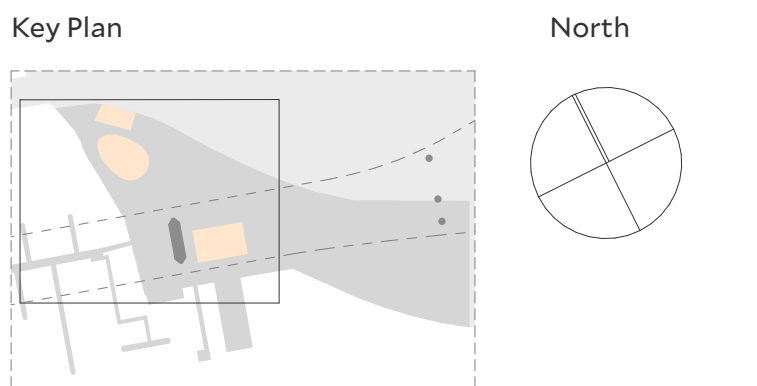


Project Bank Street Park
(Tjerruing Park)
1A-19 Bank Street
Pyrmont, NSW


Copyright Collins and Turner 2023

Drawing Area Diagram
Title

Scale 1:200 @ A1
Date 21/9/23
Drawn by TD

Drawing number+ revision 346_SSDA_411 06

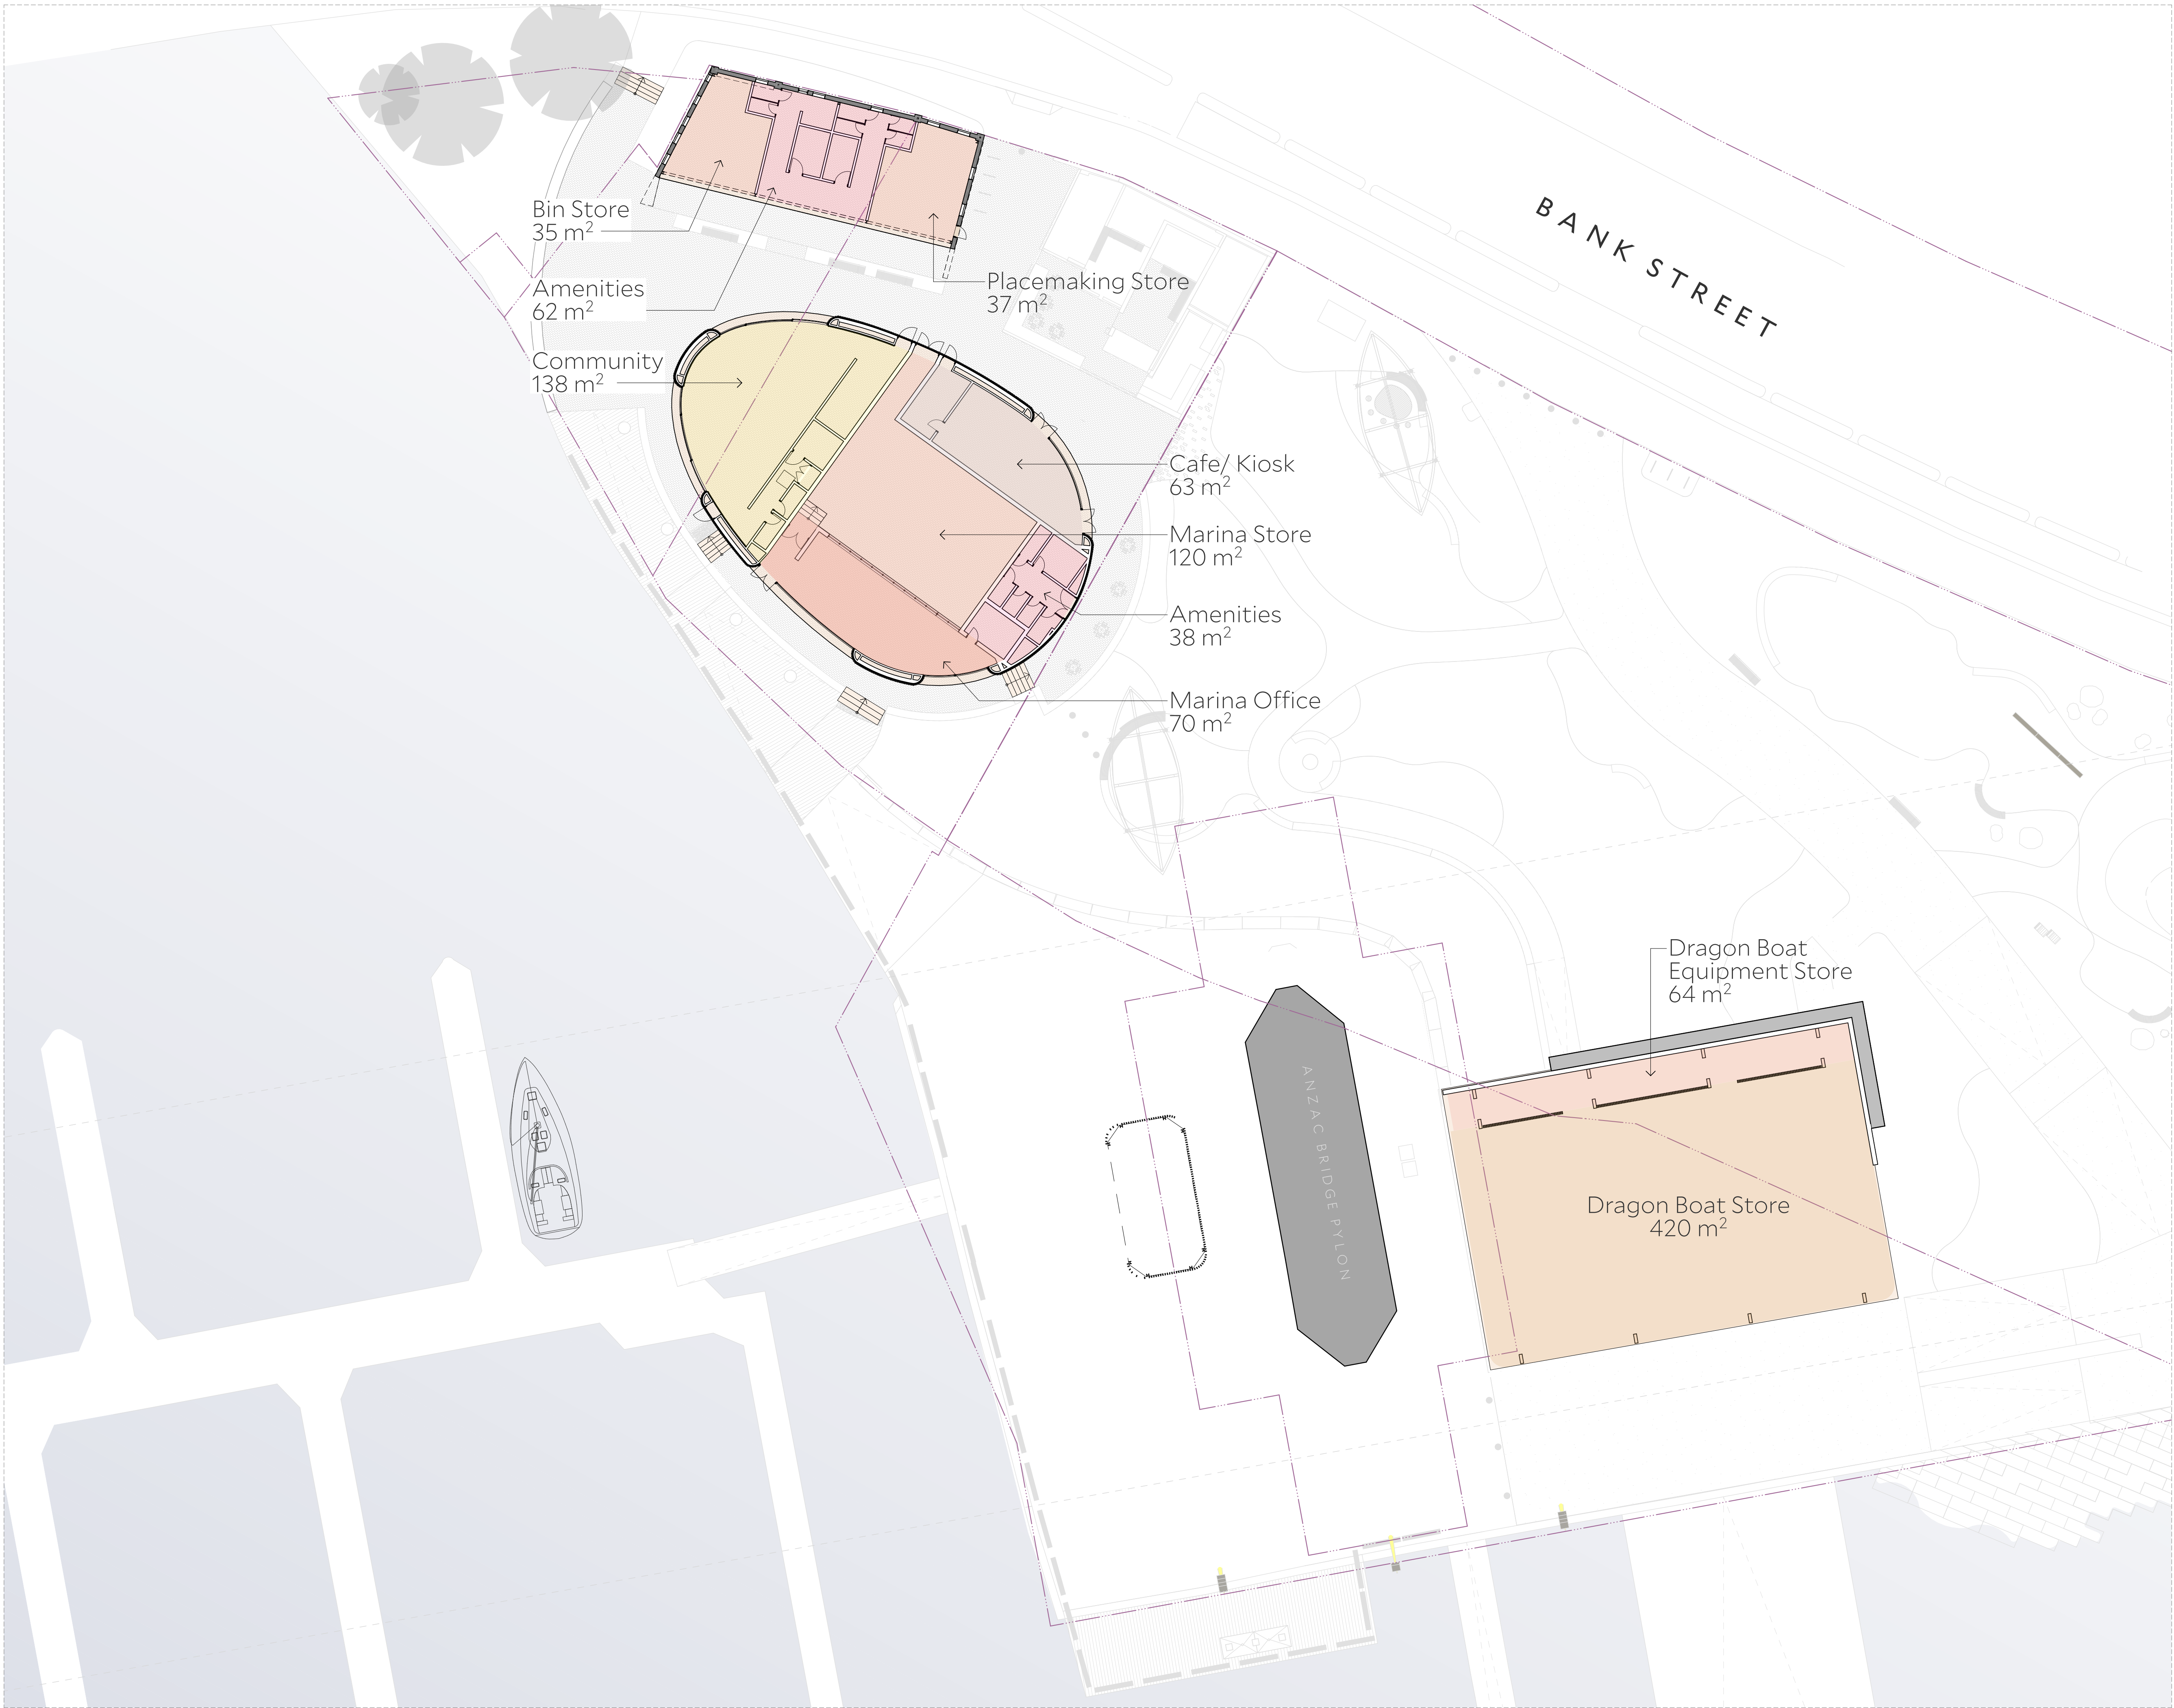

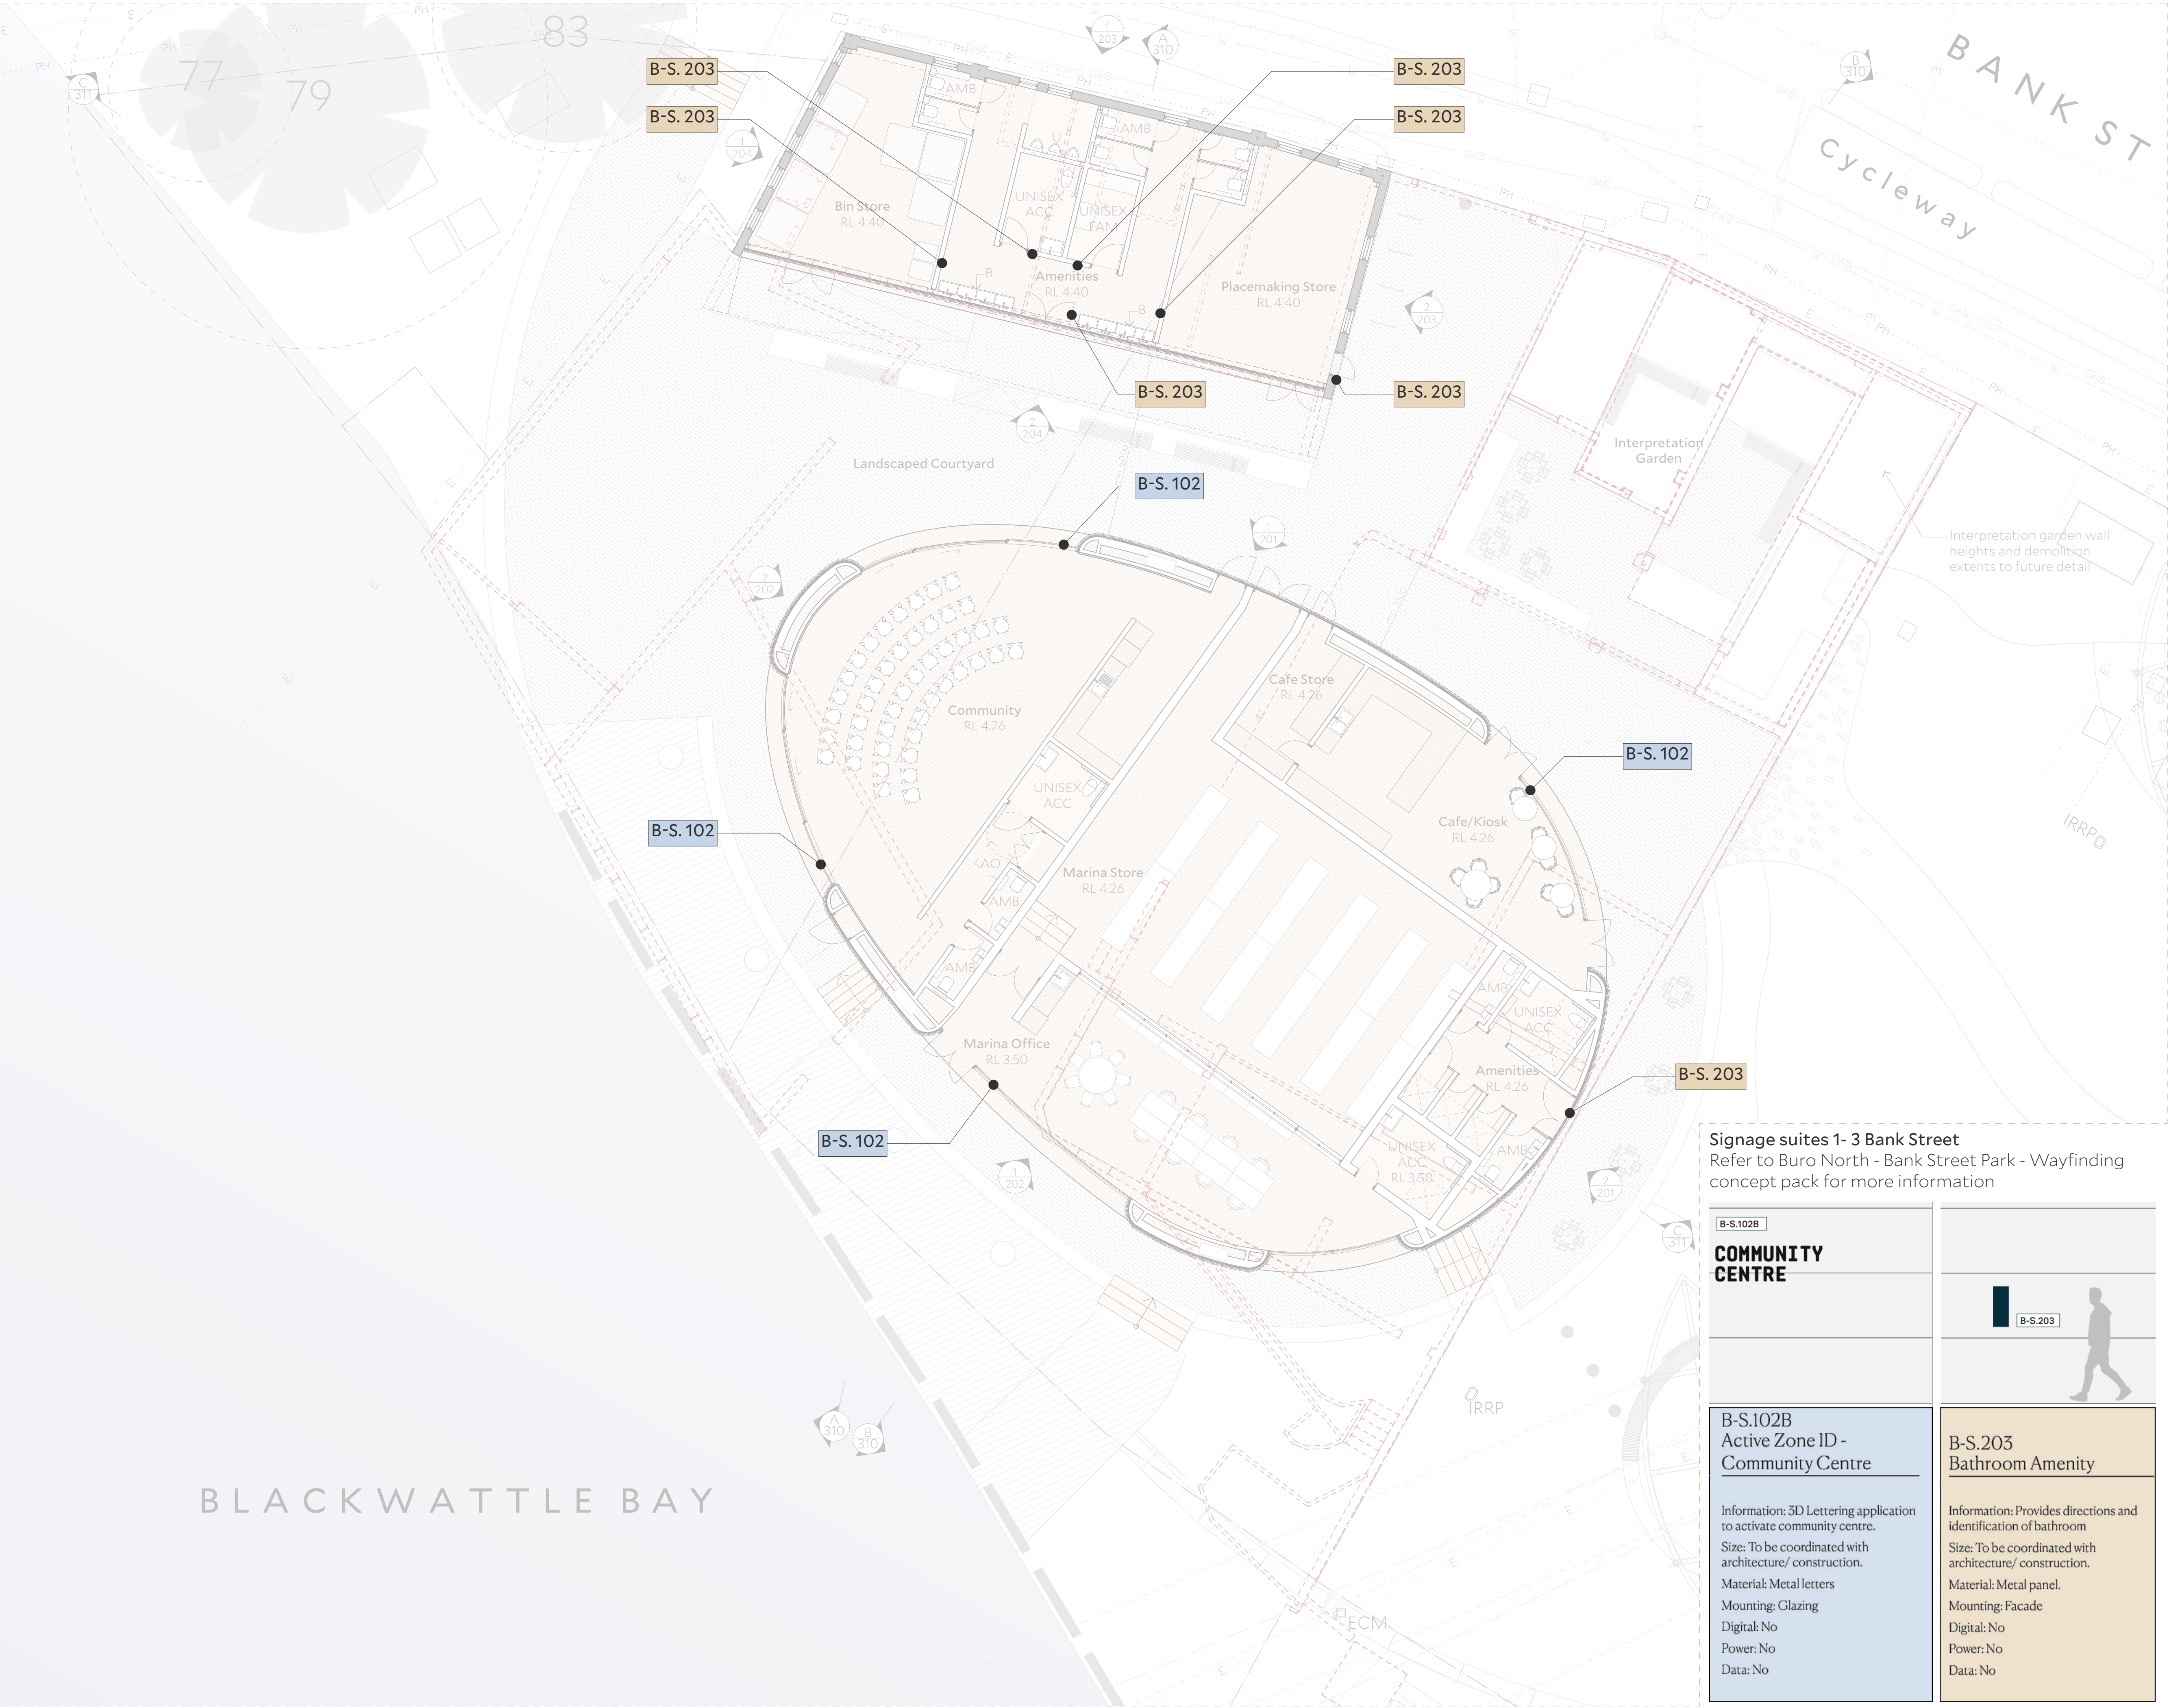

Architect Collins and Turner Pty Ltd
Suite 6, Level 3, 11-17 Buckingham St
Surry Hills NSW 2010 Australia
telephone +612 9356 3217
info@collinsandturner.com
collinsandturner.com
Registered Architect in NSW
Penelope Collins ARB 7342


- Notes**
- 01 Do not scale; dimensions govern
 - 02 All dimensions are in millimeters
 - 03 All dimensions to be verified on site
 - 04 Collins and Turner is to be notified of any discrepancies



Legend

No	Date	By	Note
05	24/11/2023	AL	For SSDA
06	27/11/2023	AL	For SSDA

Client
Infrastructure NSW
Level 27, 201 Kent St
Sydney NSW 2000

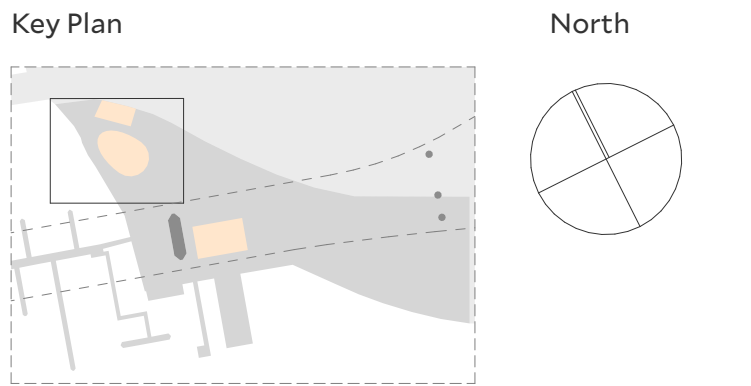

Project
Bank Street Park
(Tjerruing Park)
1A-19 Bank Street
Pyrmont, NSW

Copyright Collins and Turner 2023

Drawing Title Signage Strategy Plan

Scale 1:100, 1:1 @ A1
Date 24/8/23
Drawn by TD

Drawing number+ revision 346_SSDA_412 06