


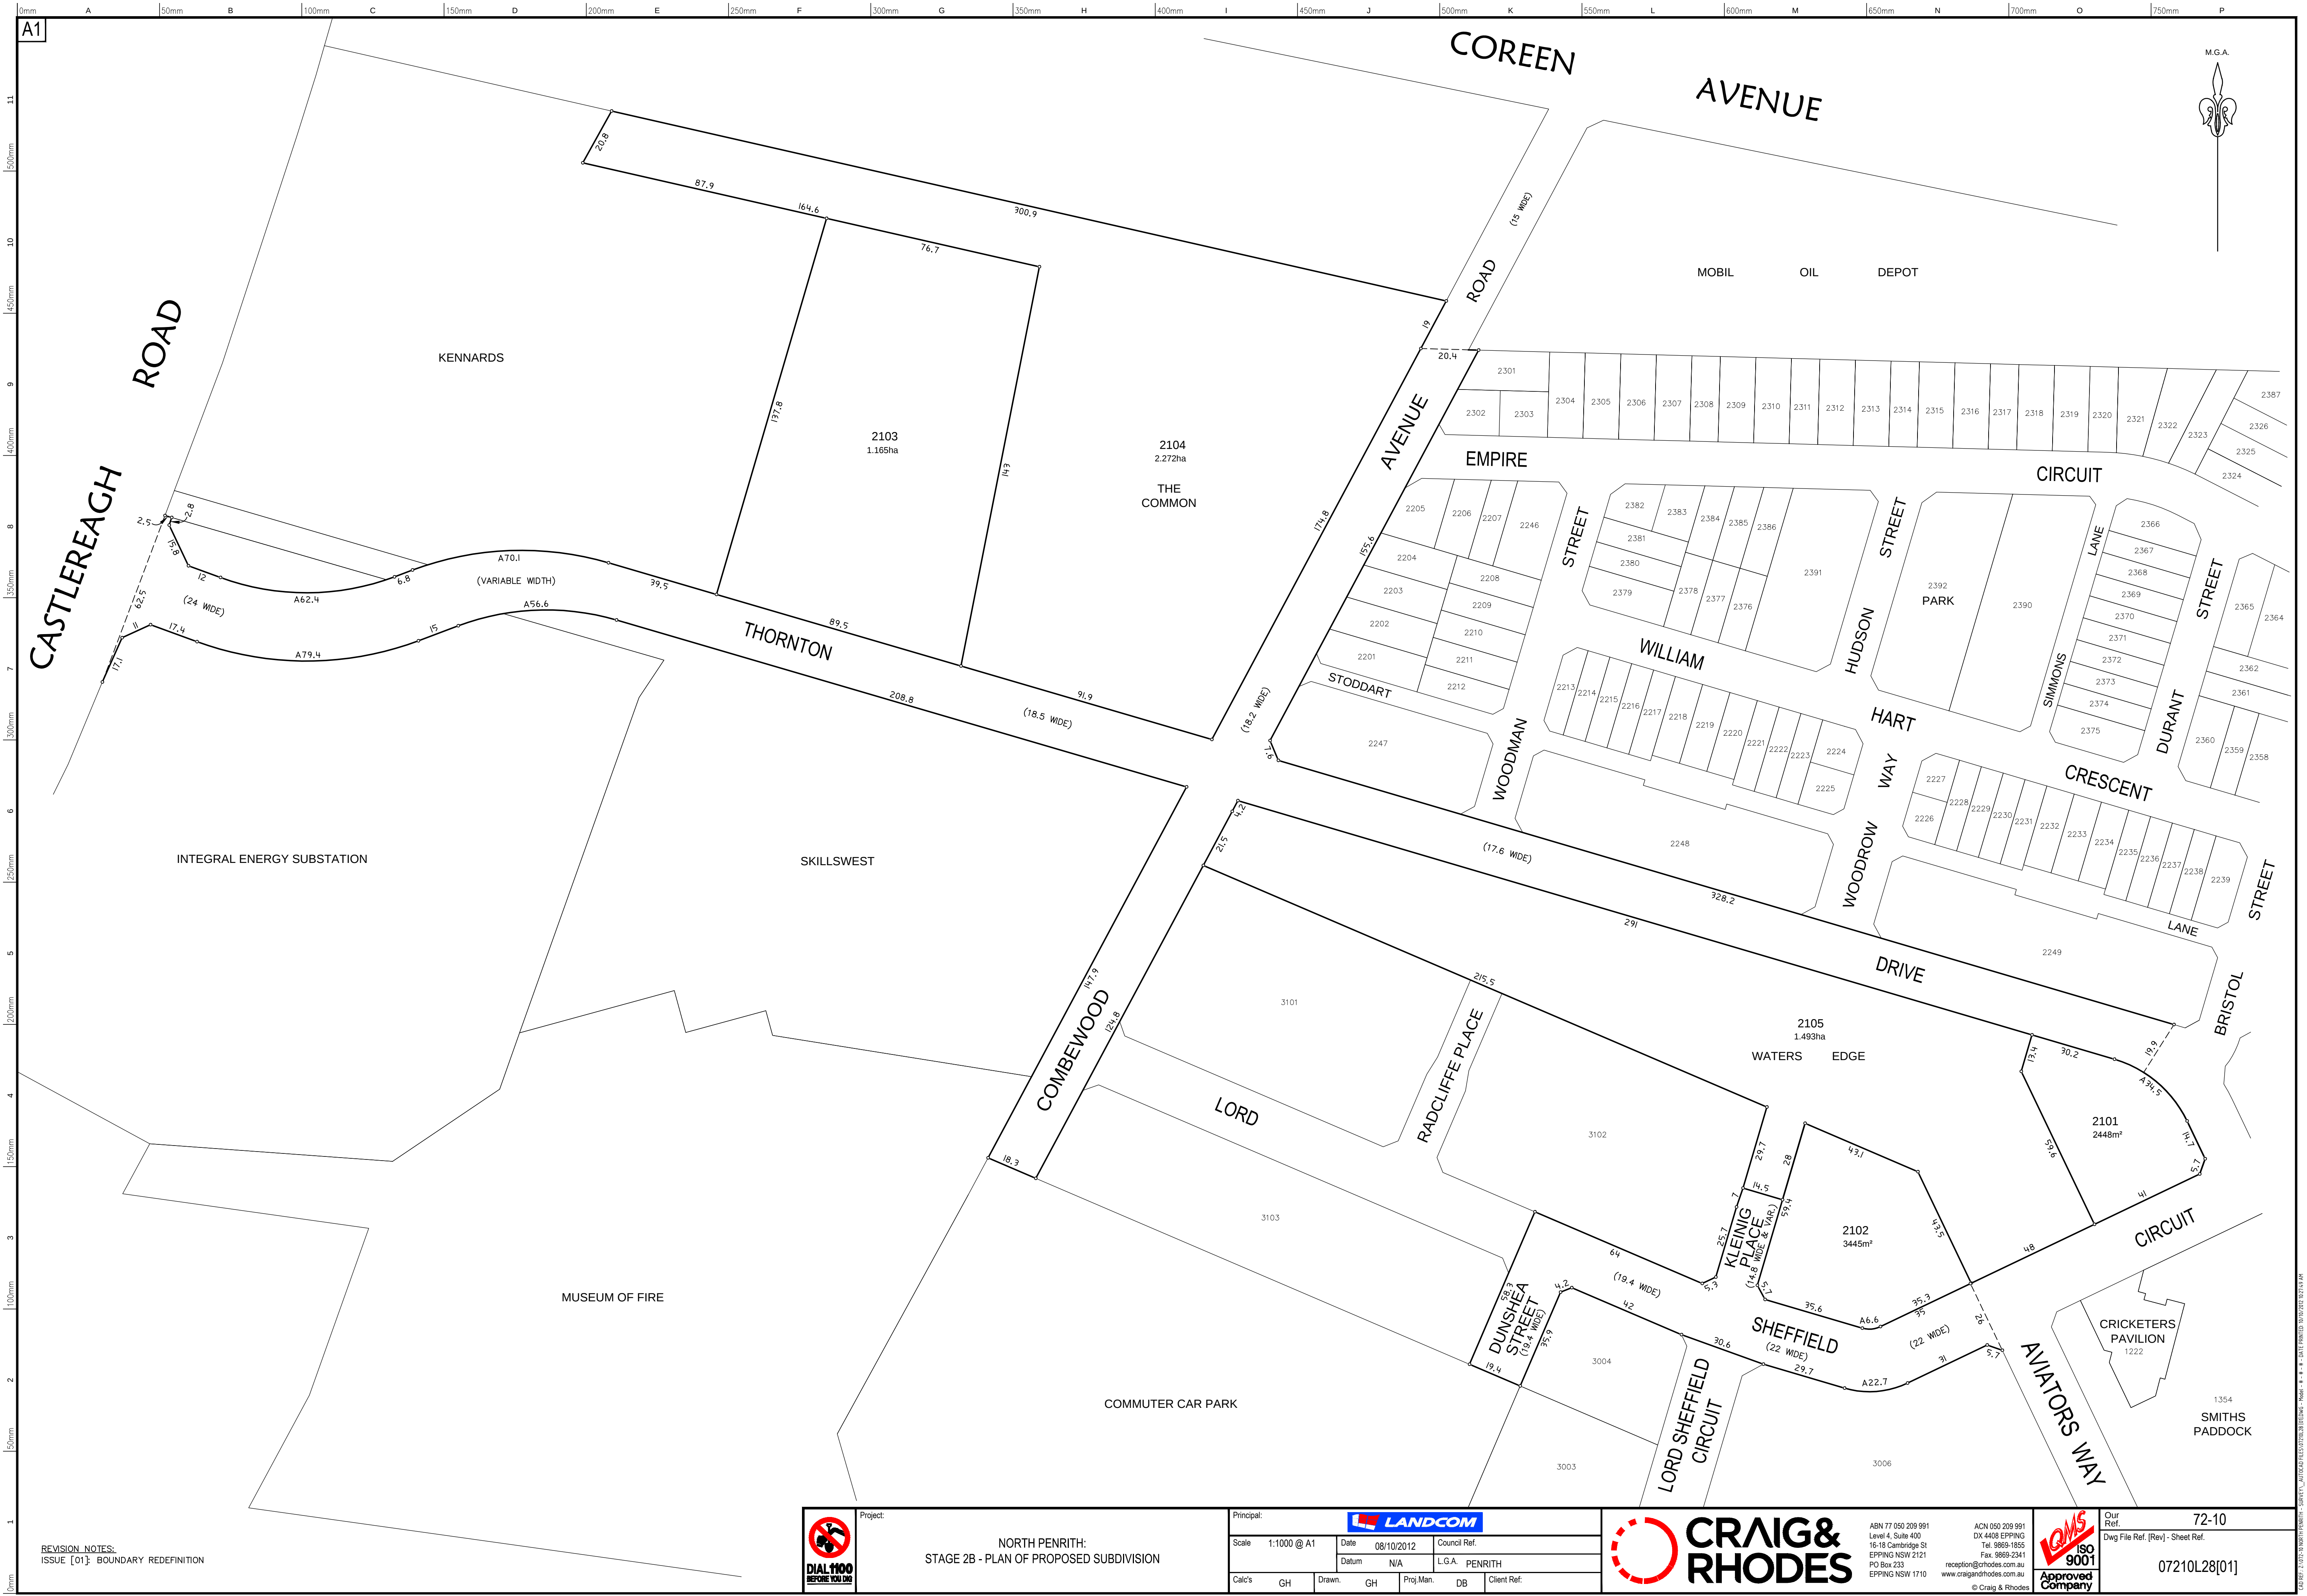

REVISION NOTES:
ISSUE [01]: BOUNDARY REDEFINITION




Project:
Principal:
Scale 1:1000 @ A1
Date 08/10/2012
Council Ref.
Datum N/A
L.G.A. PENRITH
Calc's GH
Drawn. GH
Proj.Man. DB
Client Ref.



ABN 77 050 209 991
Level 4, Suite 400
16-18 Cambridge St
EPPING NSW 2121
PO Box 233
EPPING NSW 1710
ACN 050 209 991
DX 4408 EPPING
Tel. 9669-1855
Fax. 9669-2341
reception@craigandrhodes.com.au
www.craigandrhodes.com.au
© Craig & Rhodes



Cur Ref. 72-10
Dwg File Ref [Rev] - Sheet Ref.
07210L28[01]

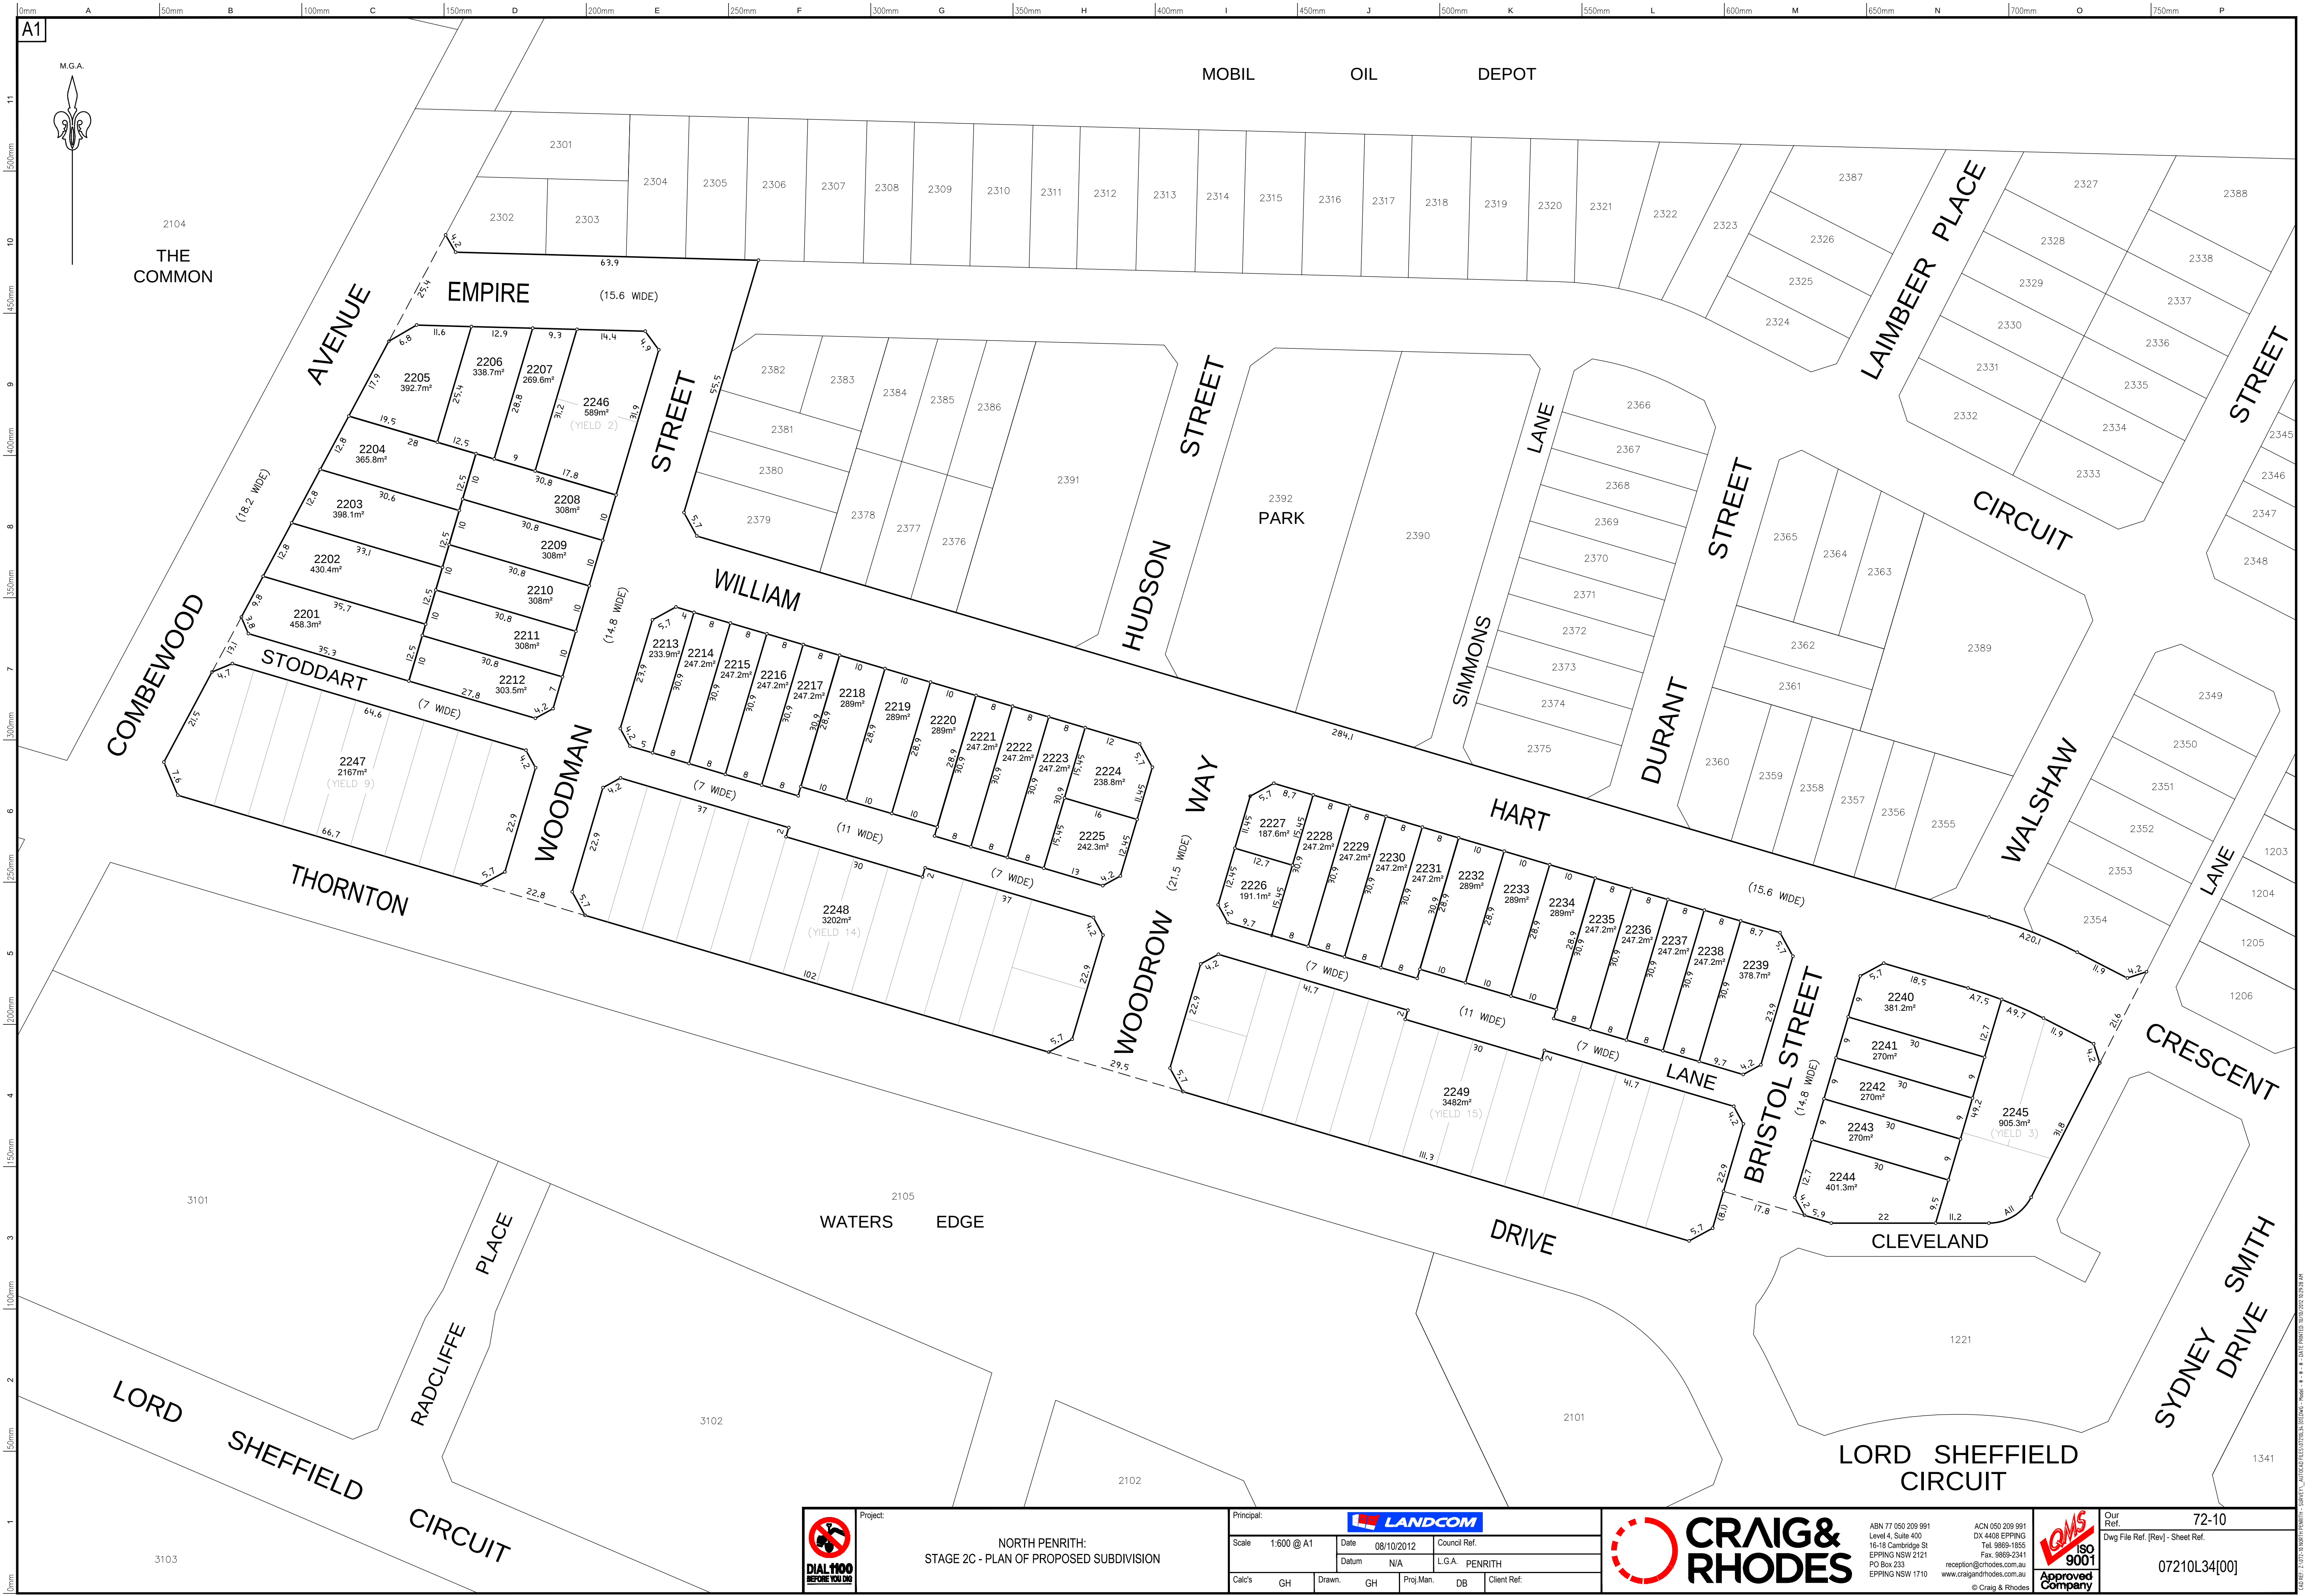

Project:
NORTH PENRITH:
STAGE 2C - PLAN OF PROPOSED SUBDIVISION

Principal:		LANDCOM	
Scale:	1:600 @ A1	Date:	08/10/2012
		Datum:	N/A
		Proj. Man:	DB
Calc's:	GH	Drawn:	GH
		Client Ref:	



ABN 77 050 209 991
Level 4, Suite 400
16-18 Cambridge St
EPPING NSW 2121
PO Box 233
EPPING NSW 1710
ACN 050 209 991
DX 4408 EPPING
Tel. 9869-1855
Fax. 9869-2341
reception@craighrhodes.com.au
www.craighrhodes.com.au
© Craig & Rhodes



Cur Ref. 72-10
Dwg File Ref [Rev] - Sheet Ref.
07210L34[00]