


Plotted: 16 October, 2012 3:29:50 PM. File Name: J:\9470DA - Development Application Approval Plans\stage 2B-2C\9470DA22.dwg

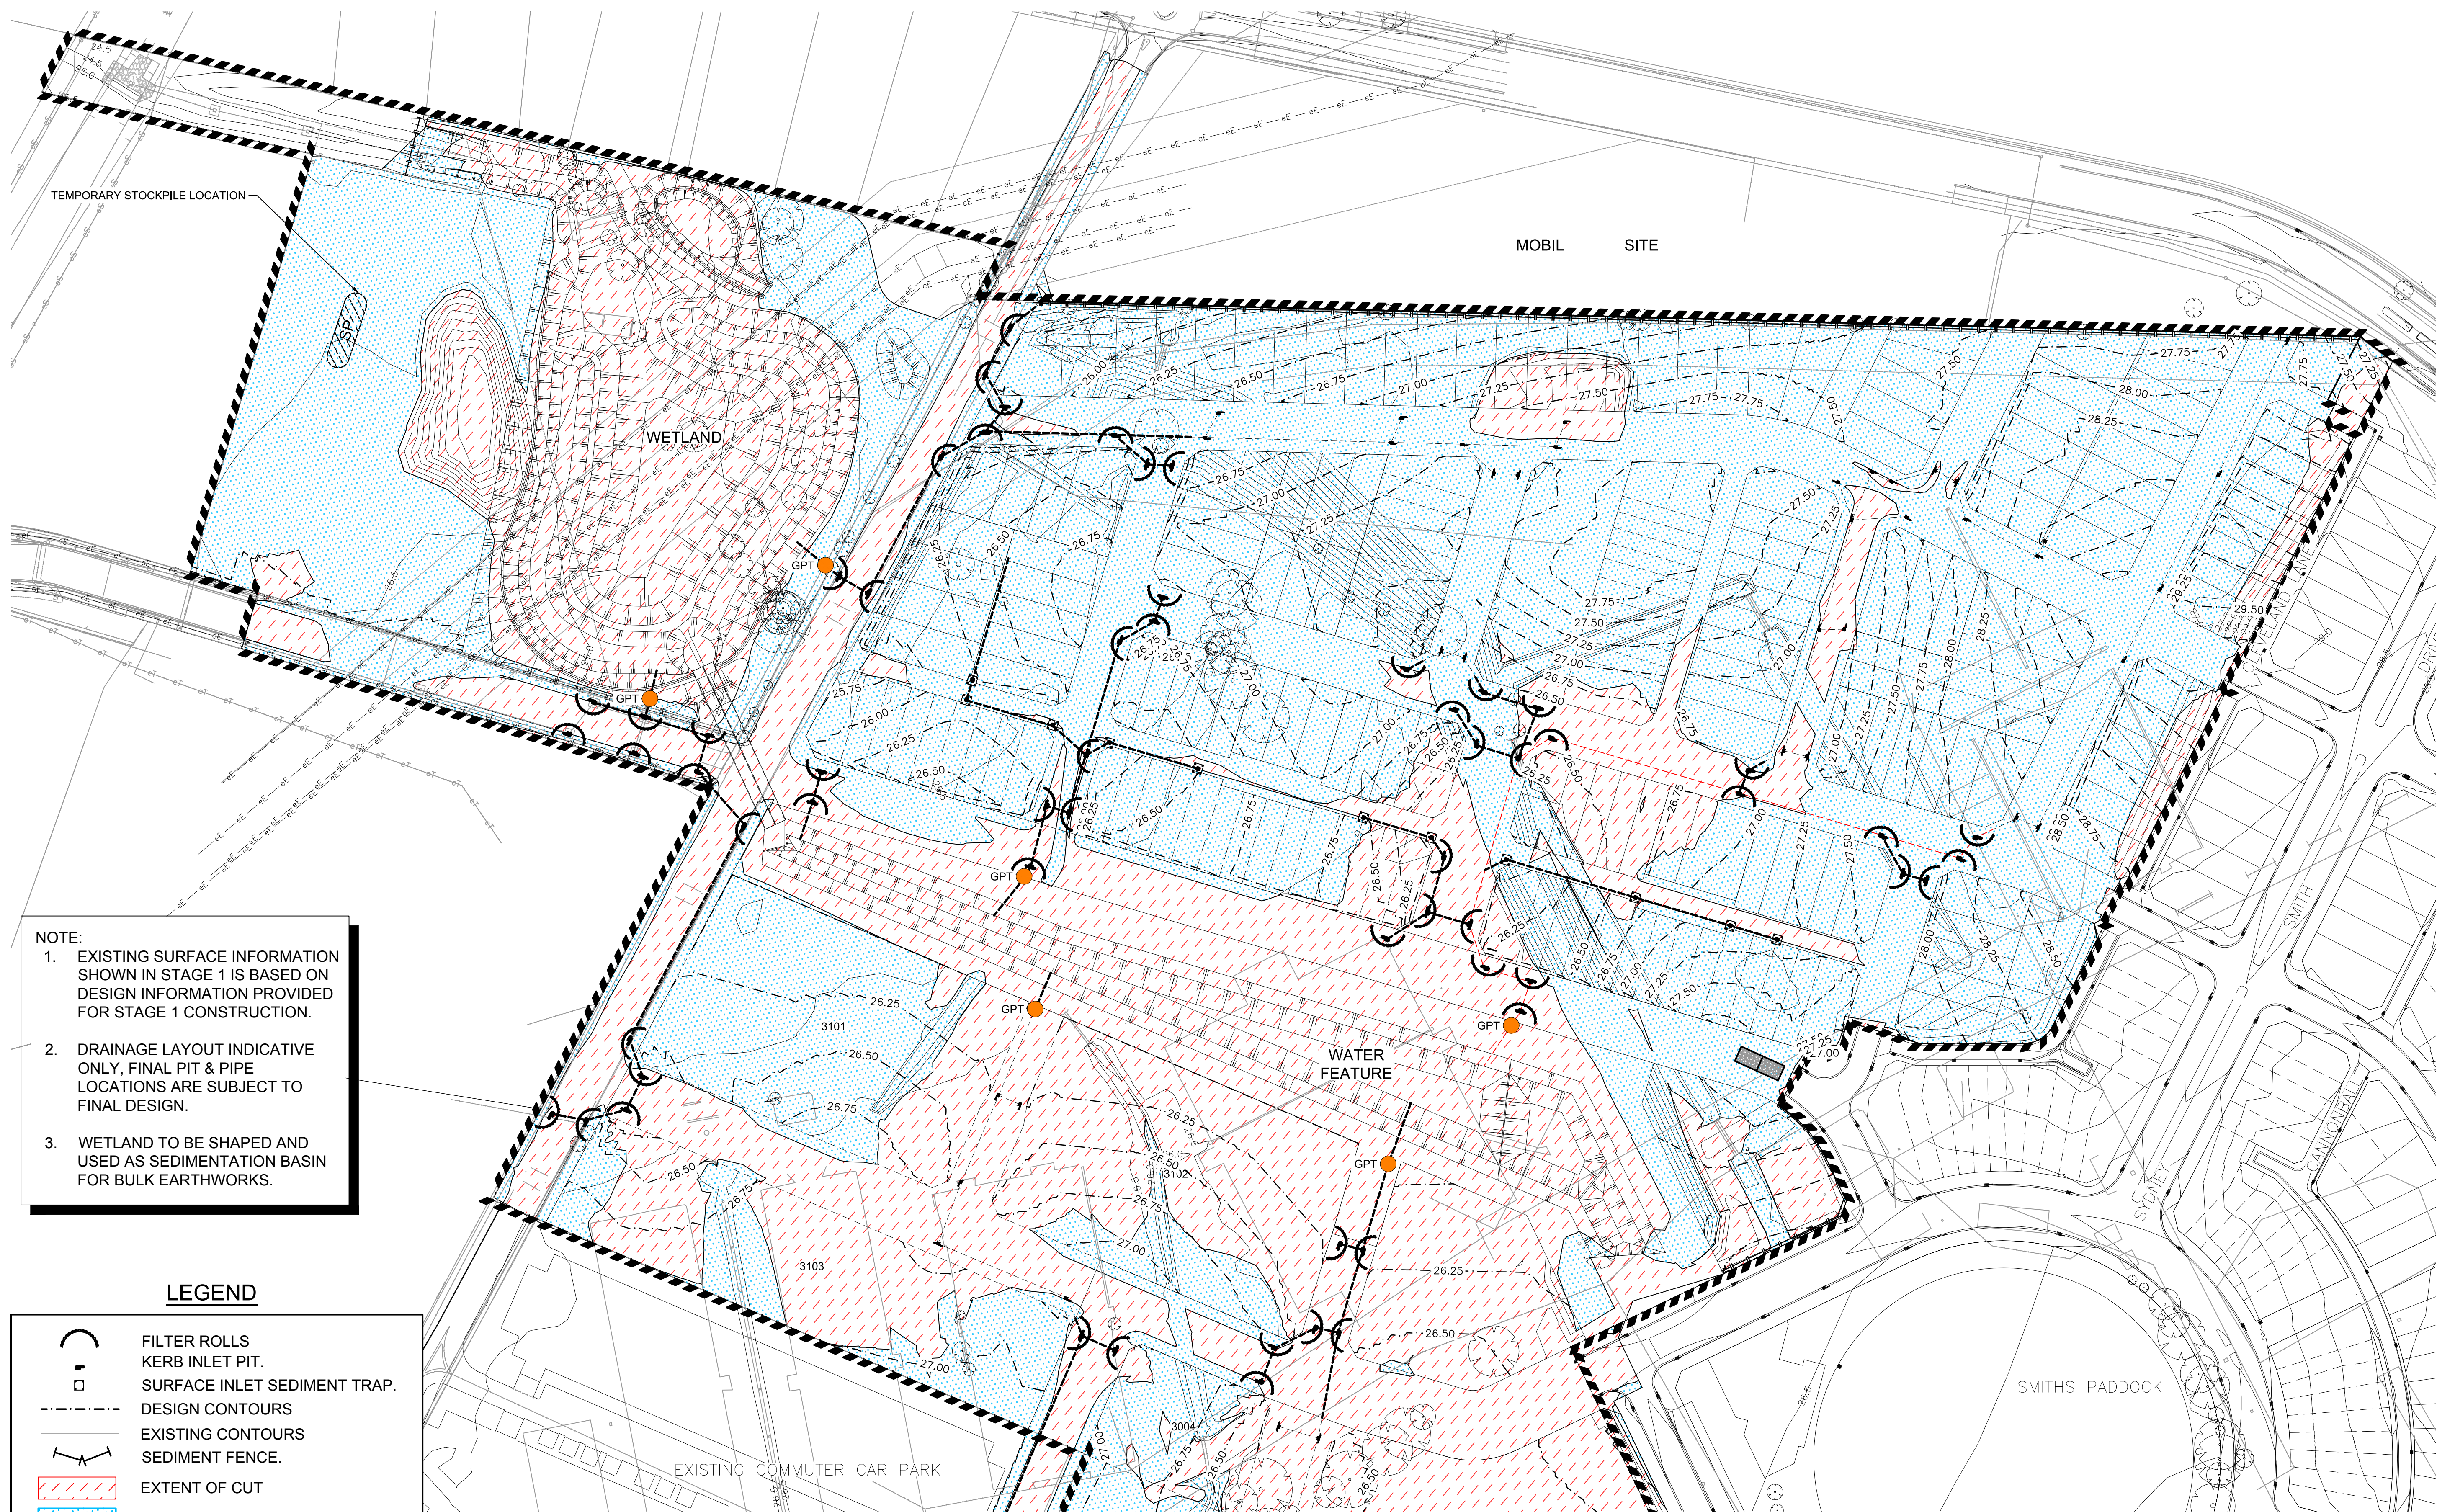


- NOTE:
- EXISTING SURFACE INFORMATION SHOWN IN STAGE 1 IS BASED ON DESIGN INFORMATION PROVIDED FOR STAGE 1 CONSTRUCTION.
 - DRAINAGE LAYOUT INDICATIVE ONLY, FINAL PIT & PIPE LOCATIONS ARE SUBJECT TO FINAL DESIGN.
 - WETLAND TO BE SHAPED AND USED AS SEDIMENTATION BASIN FOR BULK EARTHWORKS.

LEGEND

- FILTER ROLLS
- KERB INLET PIT.
- SURFACE INLET SEDIMENT TRAP.
- DESIGN CONTOURS
- EXISTING CONTOURS
- SEDIMENT FENCE.
- EXTENT OF CUT
- EXTENT OF FILL
- STABILISED SITE ACCESS
- STOCKPILE AREA

REFER TO INSET A DRAWING DA07 FOR CONTINUATION

1:1000 (AT A1)

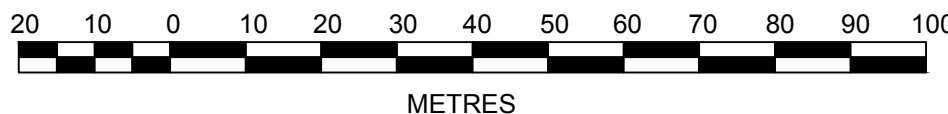

AZIMUTH: MGA
DATUM: AHD
ORIGIN:

CLIENT:



THIS DRAWING MUST NOT BE USED FOR CONSTRUCTION UNLESS SIGNED AS PART OF AN APPROVED CONSTRUCTION CERTIFICATE.

STATE SIGNIFICANT DEVELOPMENT APPLICATION
NOT FOR CONSTRUCTION

NORTH PENRITH
STAGE 2B & 2C
SOIL & WATER MANAGEMENT
PLAN 1

PLAN No:
9470/DA22
FILE No: 9470DA22
SHEET SIZE: A1 ORIGINAL

J. WYNDHAM PRINCE CONSULTING CIVIL INFRASTRUCTURE ENGINEERS & PROJECT MANAGERS

PO Box 4366 PENRITH WESTFIELD NSW 2750
P 02 4720 3300 F 02 4721 7638 W www.jwprince.com.au E jwp@jwprince.com.au

A	ISSUED FOR DEVELOPMENT APPLICATION	DJH	LVD	KN	MS	16/10/12
	AMENDMENT	DES	DRN	CKD	APR	DATE