

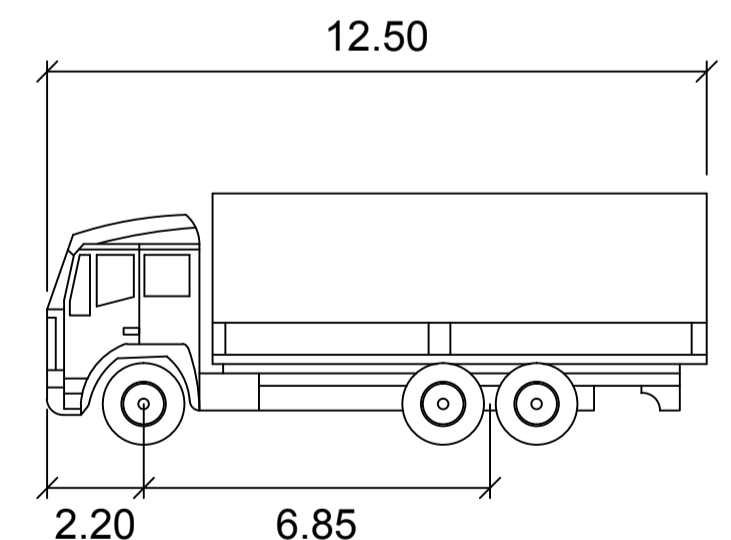
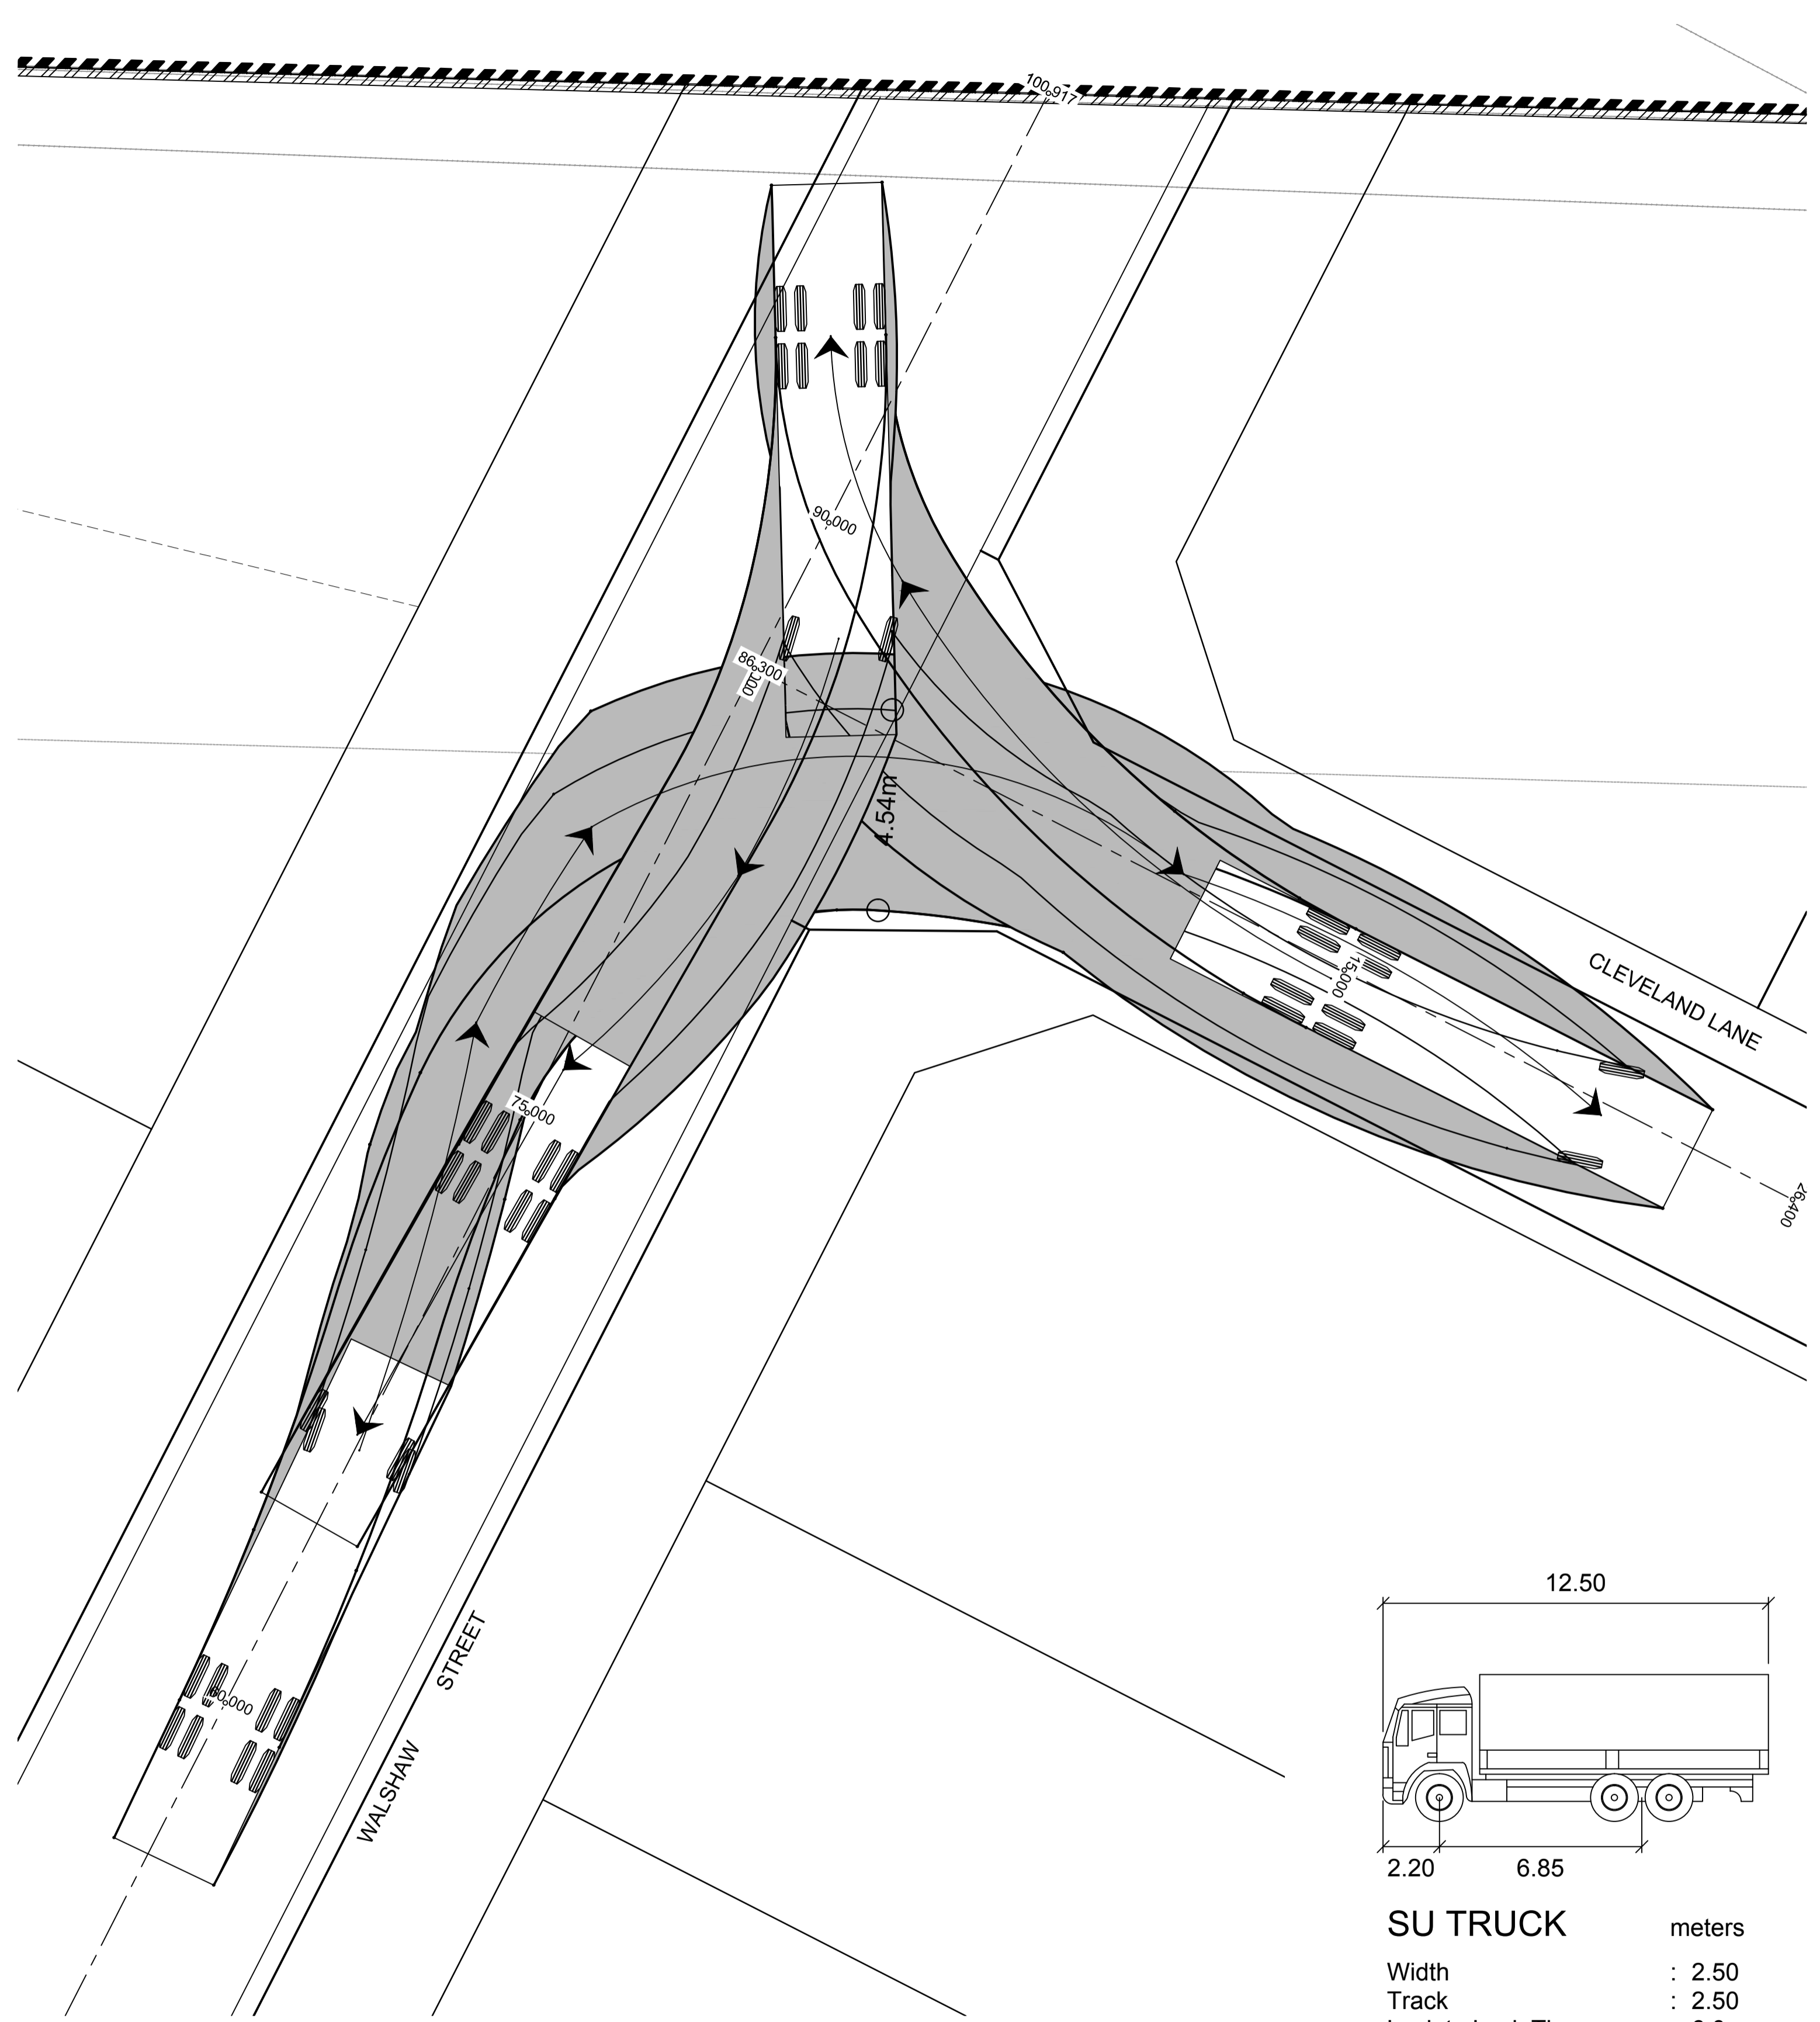


Plotted: 16 October, 2012 3:24:25 PM. File Name: J:\9470\DA - Development Application Approval Plans\stage 2\9470DA108.dwg

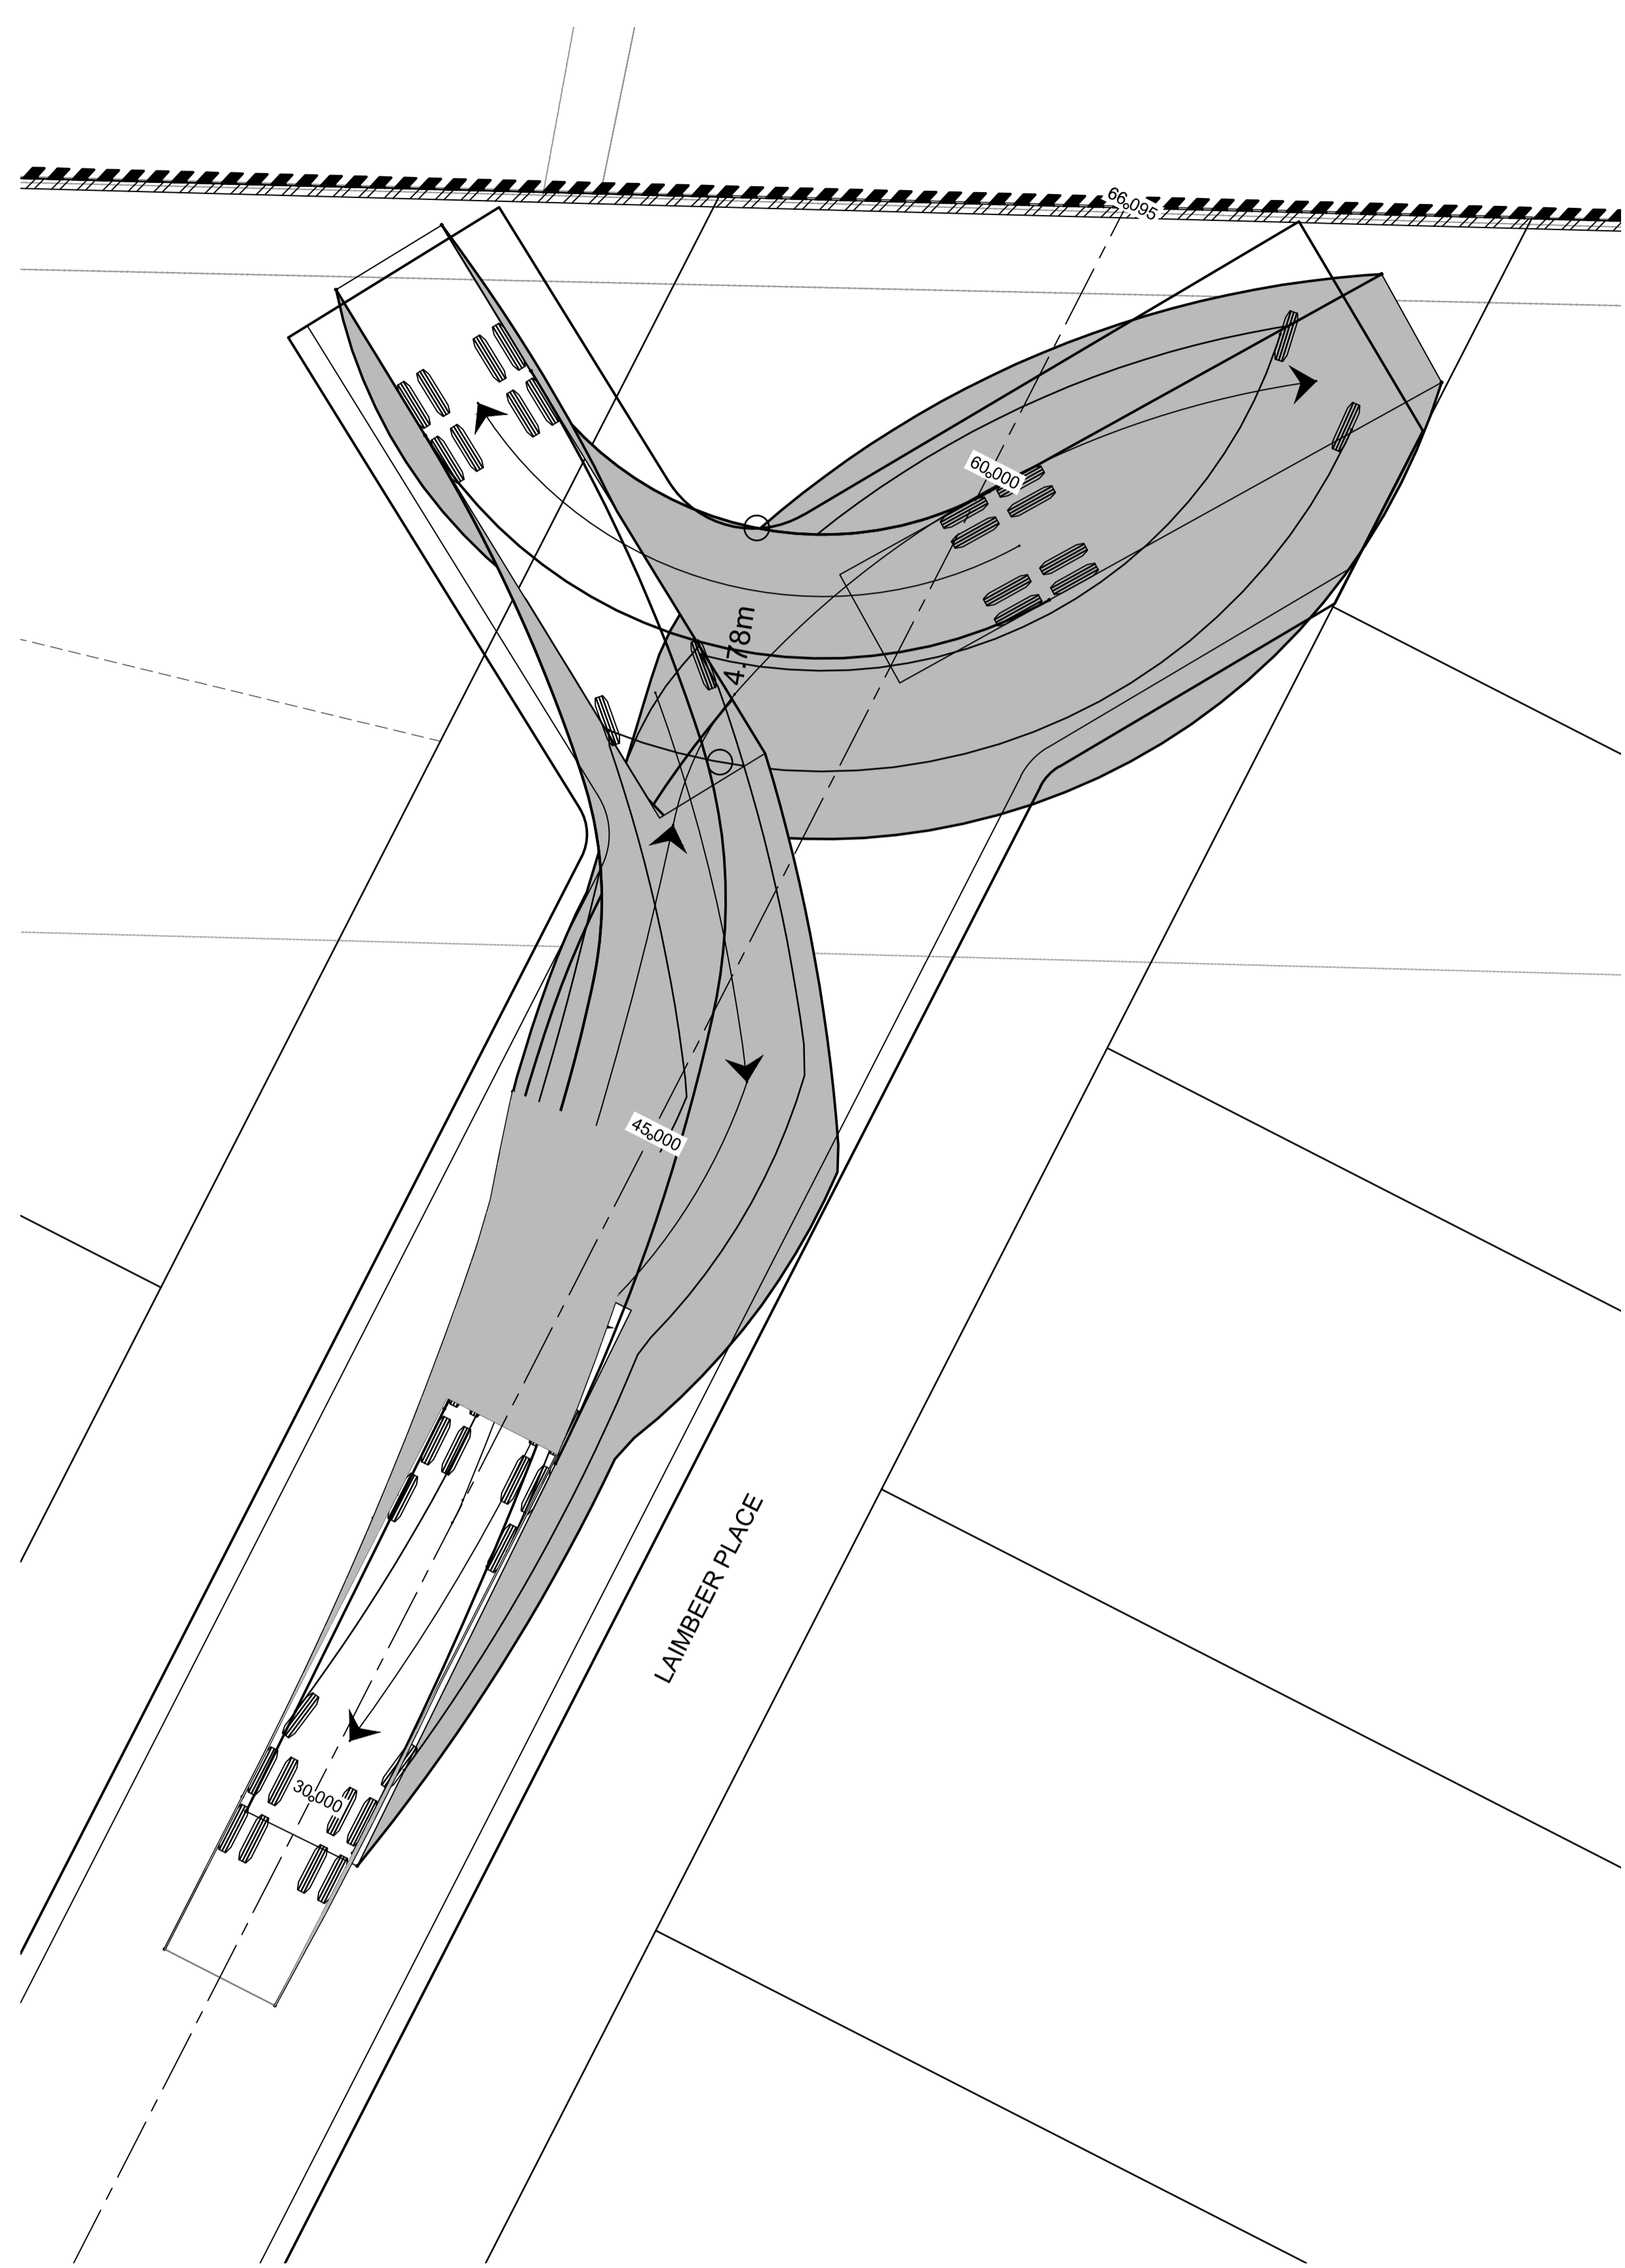

**SU TRUCK** meters

Width : 2.50  
 Track : 2.50  
 Lock to Lock Time : 6.0  
 Steering Angle : 36.6

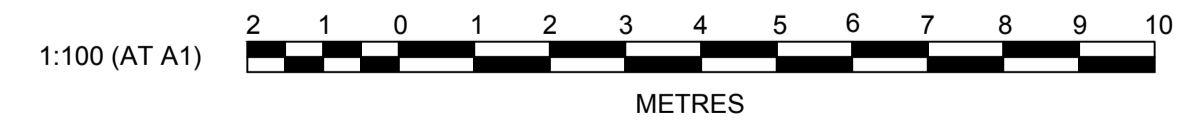

A	ISSUED FOR DEVELOPMENT APPLICATION	DJH	LVD	KN	MS
	AMENDMENT	DES	DRN	CKD	APR
					DATE

**J. WYNDHAM PRINCE** CONSULTING CIVIL INFRASTRUCTURE ENGINEERS & PROJECT MANAGERS

PO Box 4366 PENRITH WESTFIELD NSW 2750  
 P 02 4720 3300 F 02 4721 7638 W www.jwprince.com.au E jwp@jwprince.com.au

AZIMUTH: MGA  
 DATUM: AHD  
 ORIGIN:

CLIENT:

THIS DRAWING MUST NOT BE USED FOR CONSTRUCTION UNLESS SIGNED AS PART OF AN APPROVED CONSTRUCTION CERTIFICATE.

**STATE SIGNIFICANT DEVELOPMENT APPLICATION**  
 NOT FOR CONSTRUCTION

**NORTH PENRITH**  
 STAGE 2D  
 TURNING PATHS

PLAN No: 9470/DA108 **A**  
 FILE No: 9470DA108  
 SHEET SIZE: A1 ORIGINAL