


Plotted: 20 May, 2013 2:31:48 PM File Name: J19470DDA - Development Application Approval Plansstage 3A9470DA303.dwg

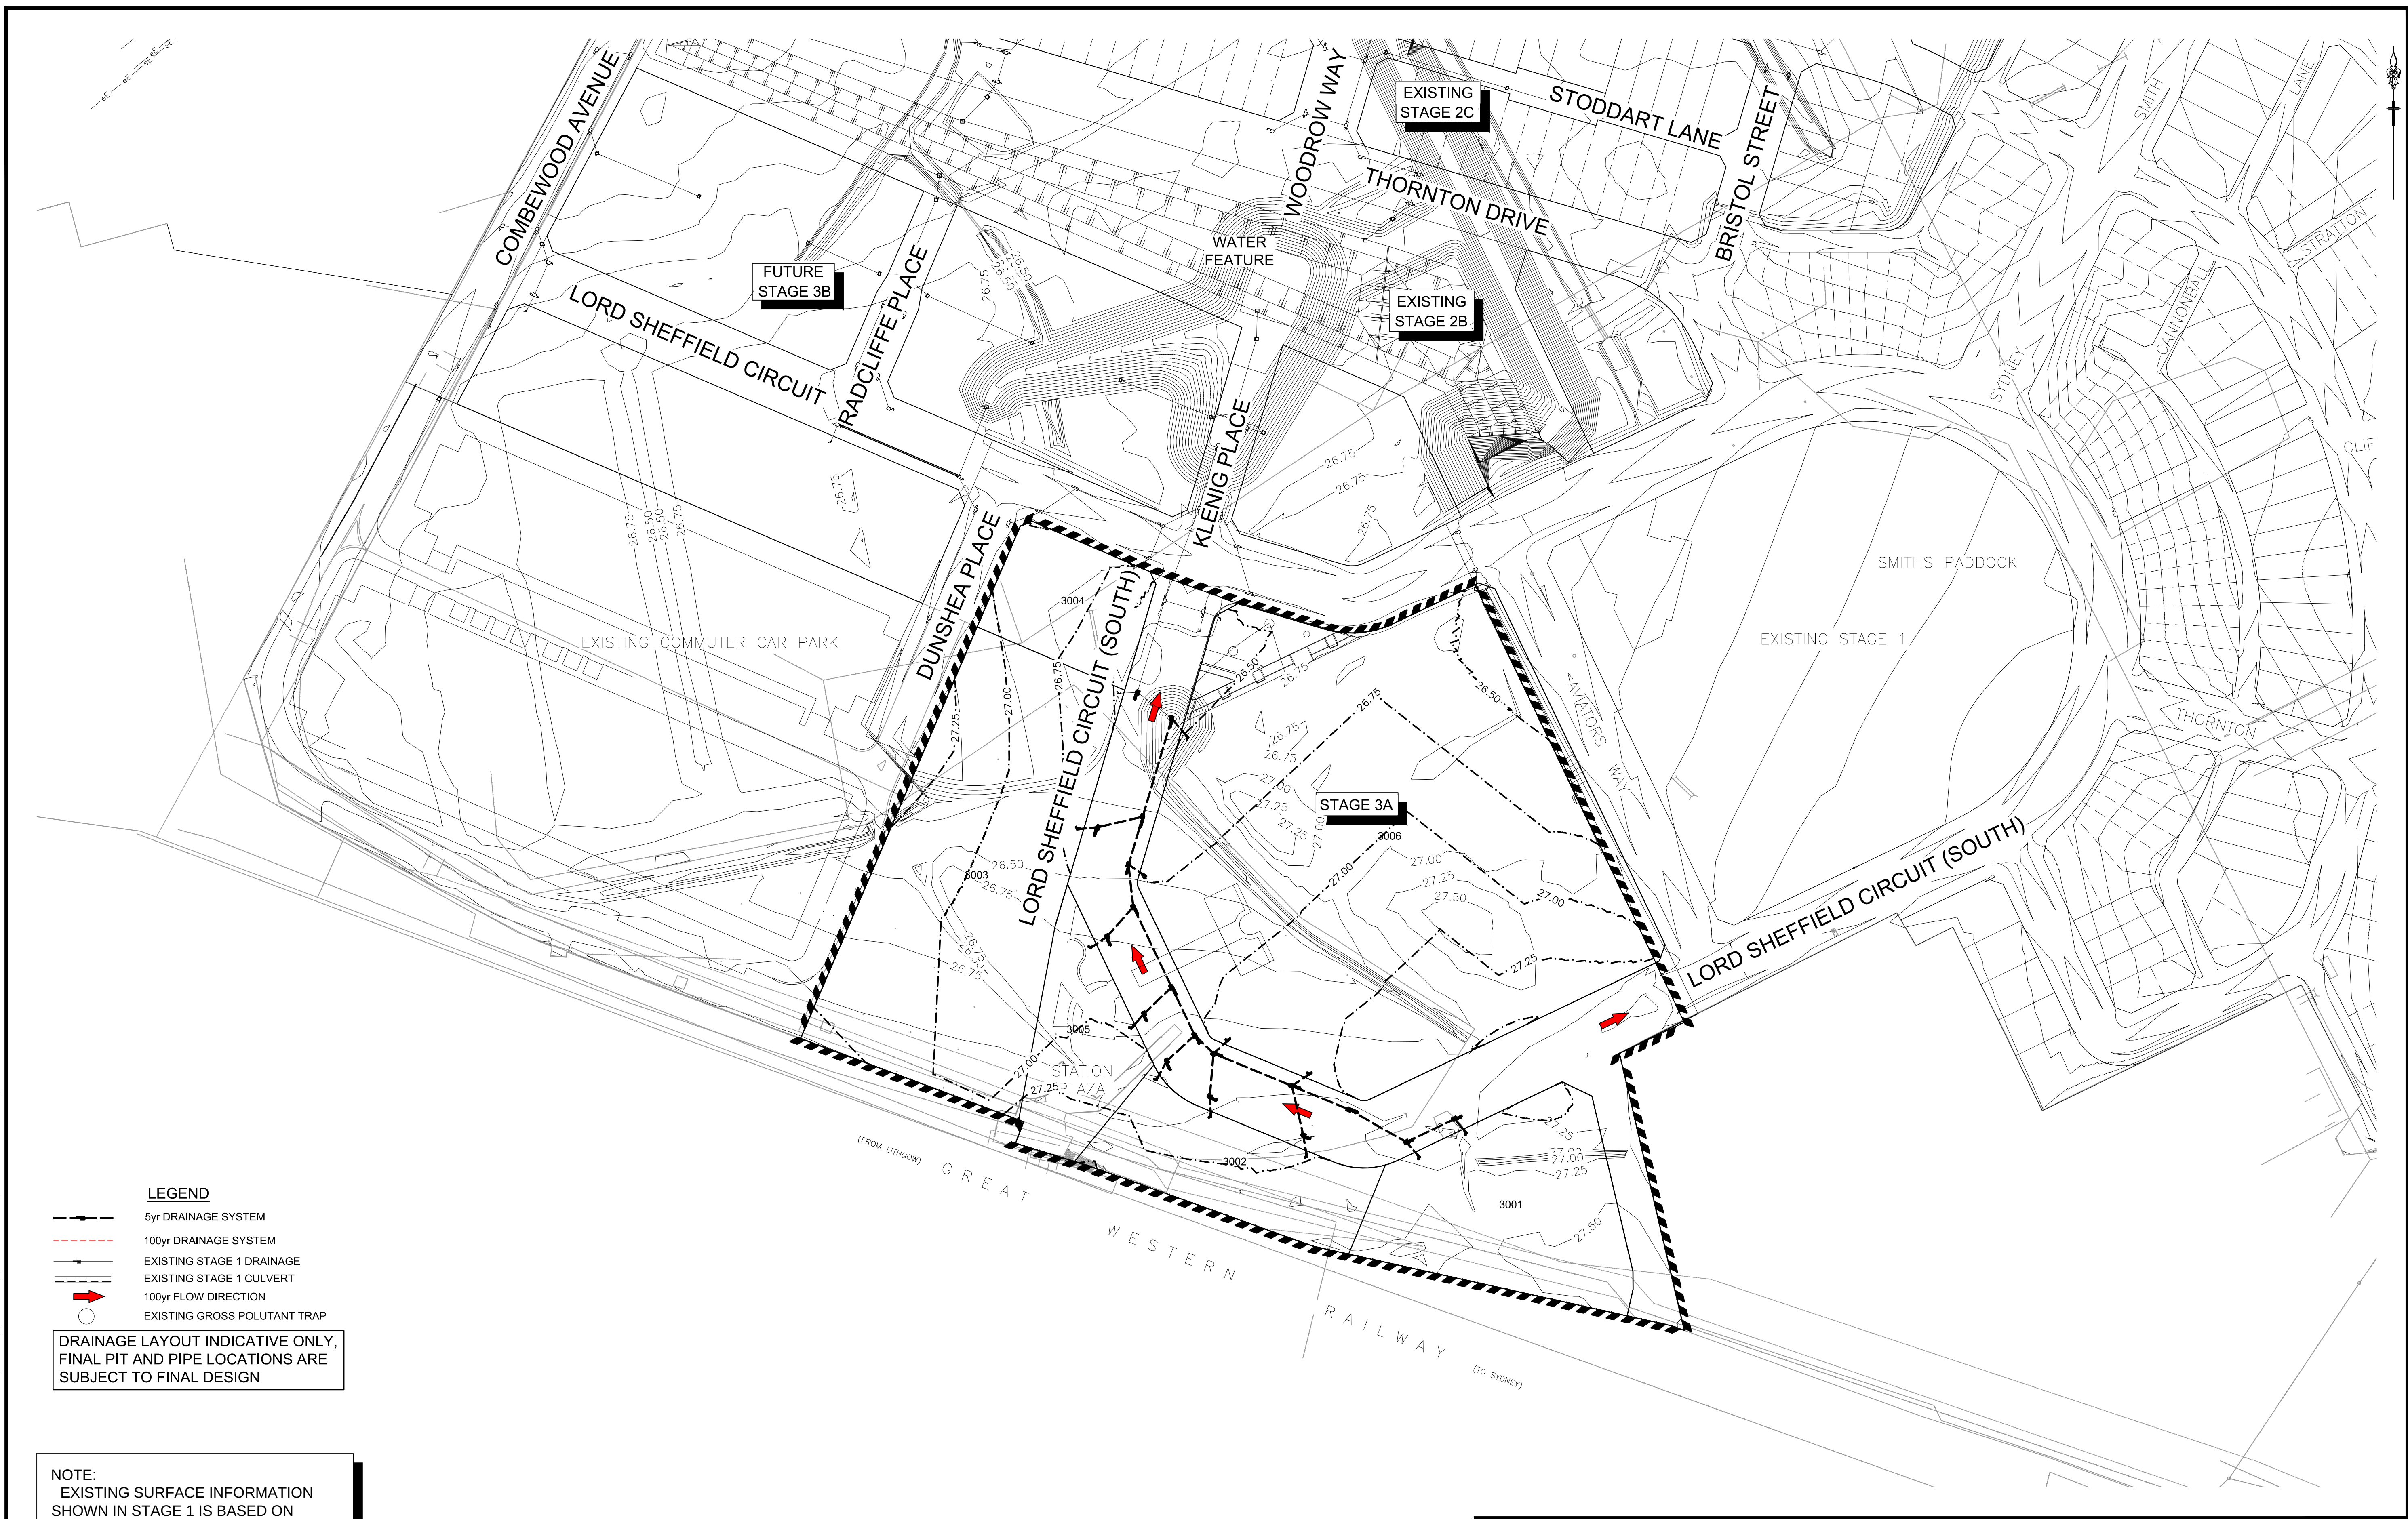


LEGEND

- 5yr DRAINAGE SYSTEM
- 100yr DRAINAGE SYSTEM
- EXISTING STAGE 1 DRAINAGE
- EXISTING STAGE 1 CULVERT
- 100yr FLOW DIRECTION
- EXISTING GROSS POLLUTANT TRAP

DRAINAGE LAYOUT INDICATIVE ONLY,
FINAL PIT AND PIPE LOCATIONS ARE
SUBJECT TO FINAL DESIGN

NOTE:
EXISTING SURFACE INFORMATION
SHOWN IN STAGE 1 IS BASED ON
DESIGN INFORMATION PROVIDED FOR
STAGE 1 CONSTRUCTION

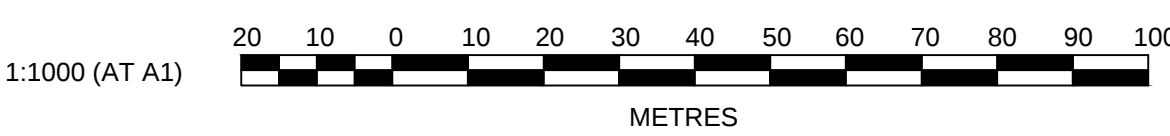

A	ISSUED FOR DEVELOPMENT APPLICATION	DJH	LVD	KN	MS	22/04/13			
	AMENDMENT	DES	DRN	CKD	APR	DATE			

J. WYNDHAM PRINCE CONSULTING CIVIL INFRASTRUCTURE ENGINEERS & PROJECT MANAGERS

PO Box 4366 PENRITH WESTFIELD NSW 2750
P 02 4720 3300 F 02 4721 7638 W www.jwprince.com.au E jwp@jwprince.com.au

AZIMUTH: MGA
DATUM: AHD
ORIGIN: PM 29975

CLIENT:

THIS DRAWING MUST NOT BE USED FOR
CONSTRUCTION UNLESS SIGNED AS PART OF AN
APPROVED CONSTRUCTION CERTIFICATE.

STATE SIGNIFICANT DEVELOPMENT APPLICATION
NOT FOR CONSTRUCTION

NORTH PENRITH
STAGE 3A
DRAINAGE LAYOUT

PLAN No:	9470/DA303	A
FILE No:	9470DA303	
SHEET SIZE:	A1 ORIGINAL	