


APPENDIX E INDICATIVE INFRASTRUCTURE LAYOUT

REV	DATE	REVISION DESCRIPTION	BY	CHK	APP
1	11/29/12	BOUNDARY SURVEY UPDATE			
2	12/11/12	ADD SWITCHYARD & SUBSTATION DETAIL			
3	01/18/13	ACCESS ROAD WIDTH			

FS JOB #	
PROJ. DEVT. ENGR:	SP
PROJ. MGR:	
SCALE:	1:2000m @ A1
COPYRIGHT BY:	FIRST SOLAR, INC.
SHEET TITLE	

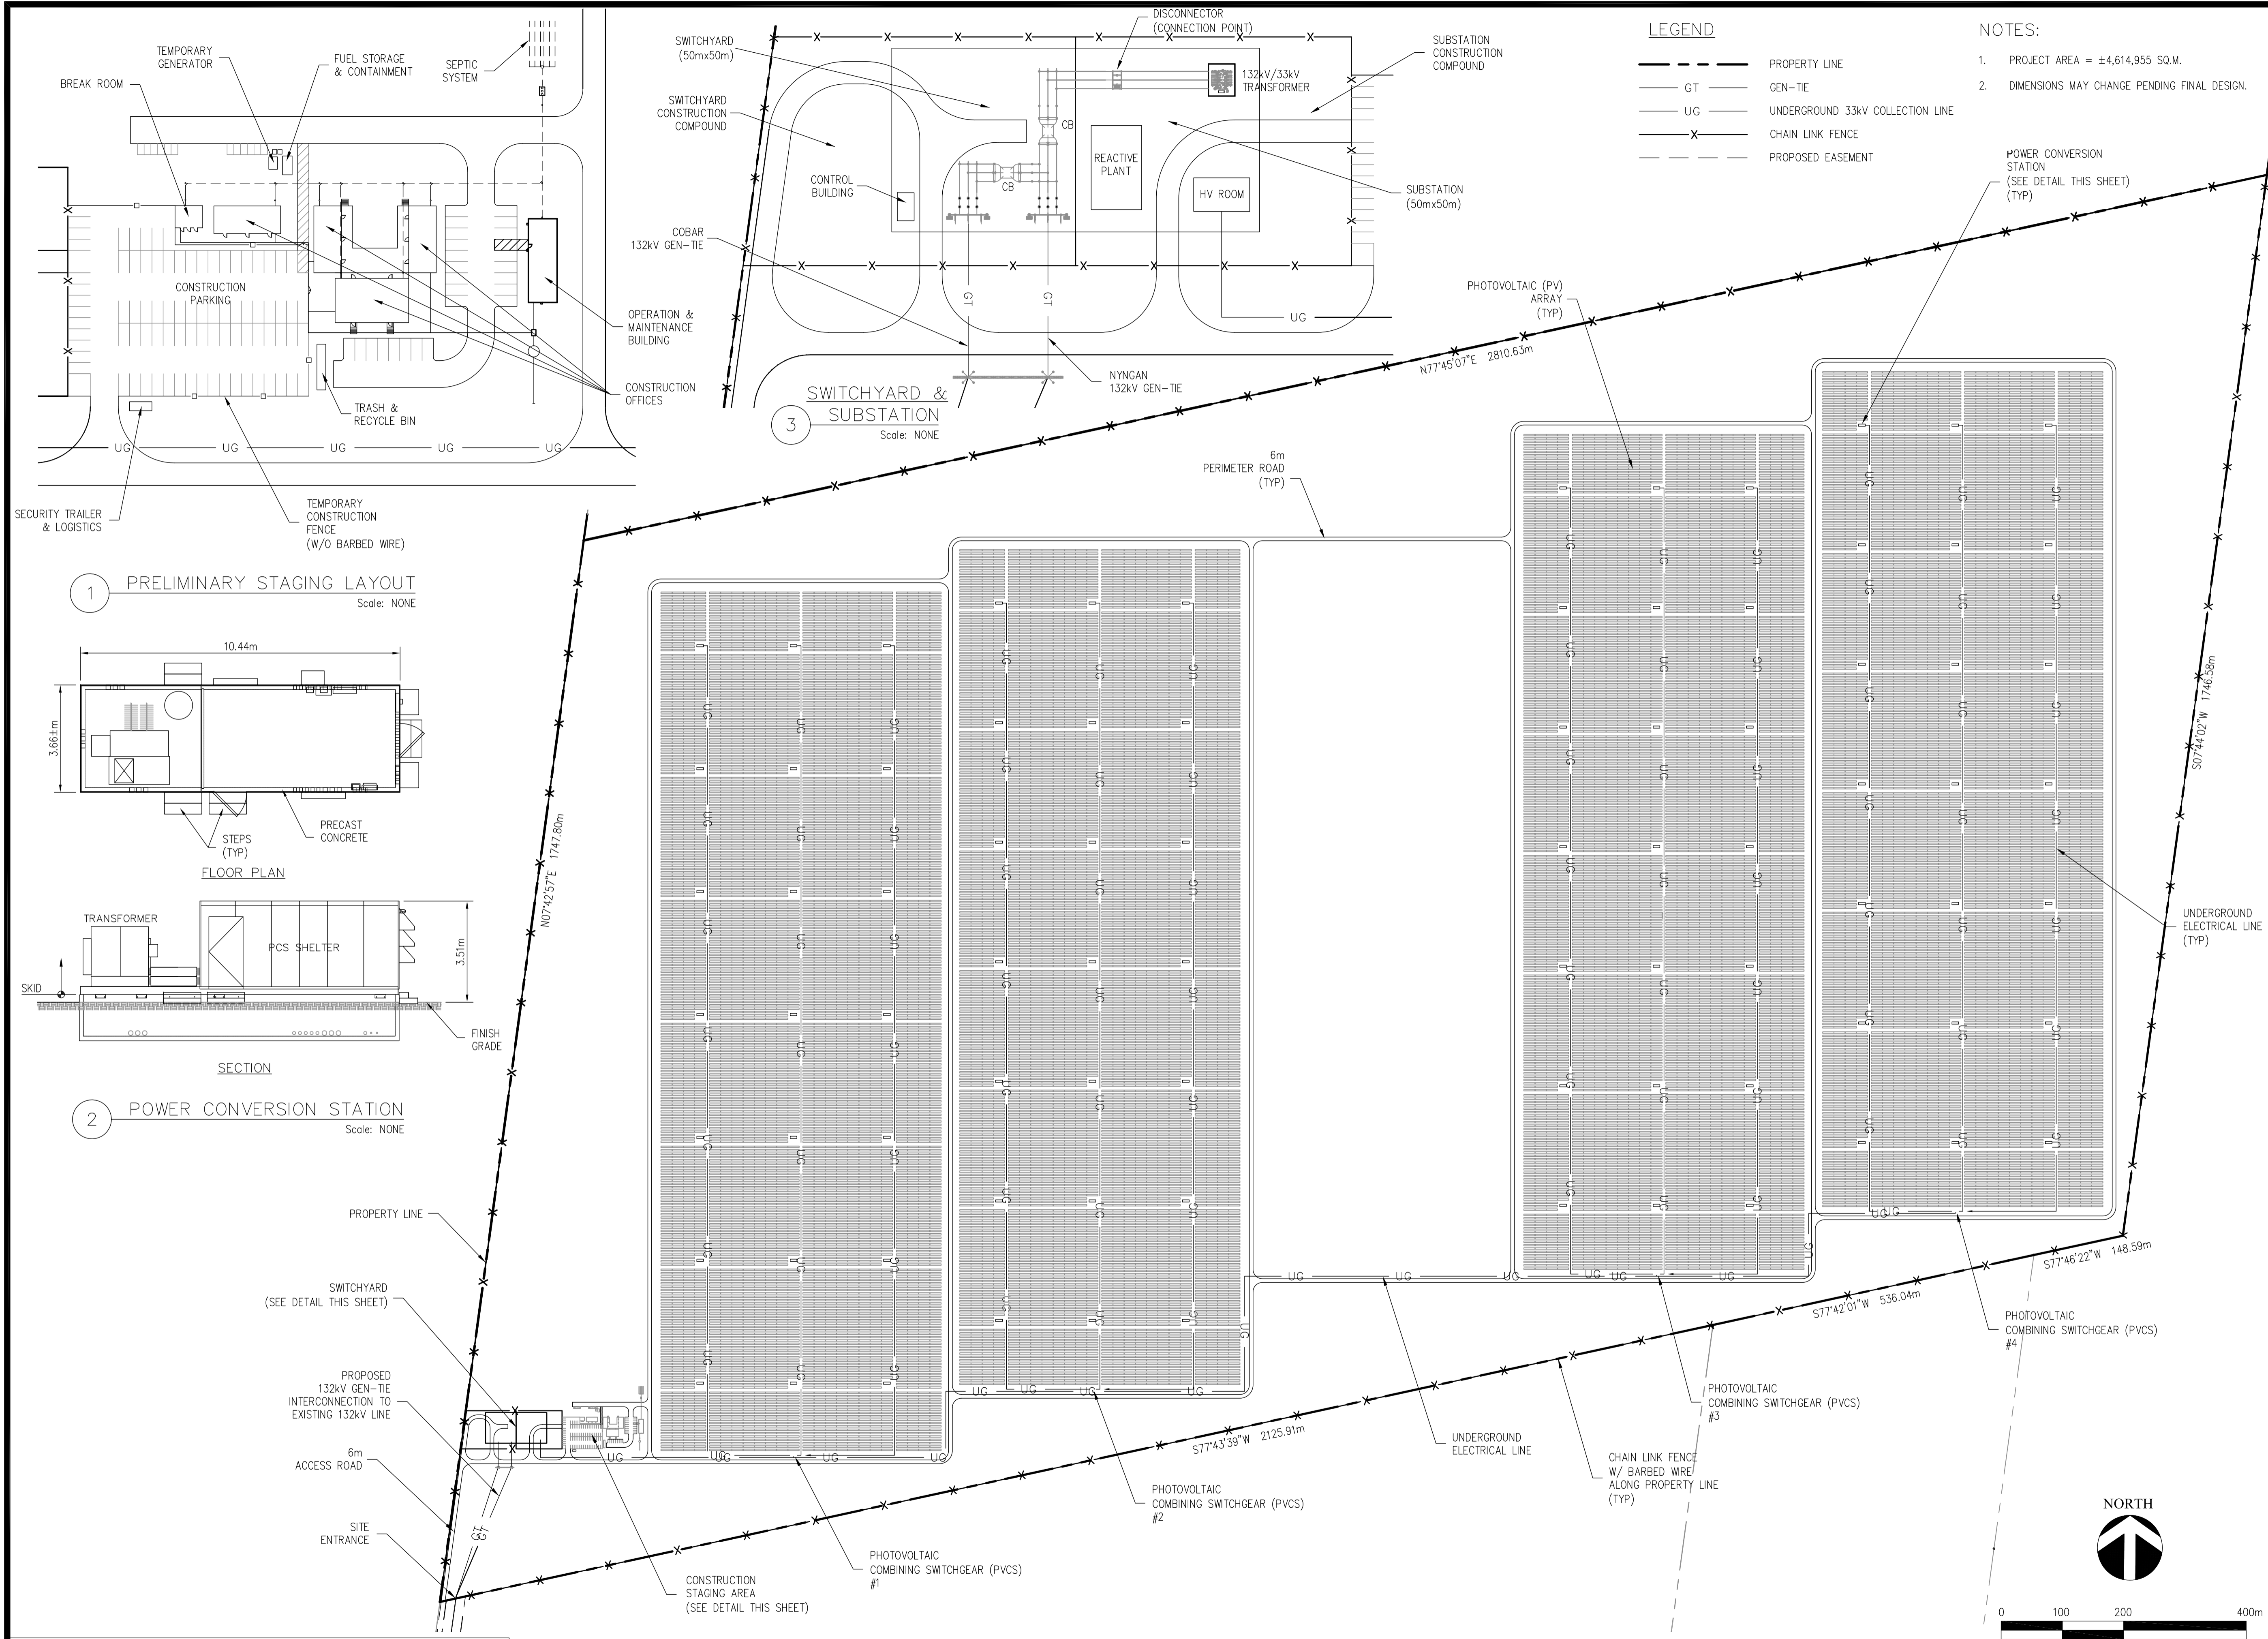

LEGEND


- — — — — PROPERTY LINE
- — — — — GEN-TIE
- — — — — UNDERGROUND 33kV COLLECTION LINE
- — — — — CHAIN LINK FENCE
- - - - - PROPOSED EASEMENT

NOTES:


- PROJECT AREA = ±4,614,955 SQ.M.
- DIMENSIONS MAY CHANGE PENDING FINAL DESIGN.

3 SWITCHYARD & SUBSTATION
 Scale: NONE

1 PRELIMINARY STAGING LAYOUT
 Scale: NONE

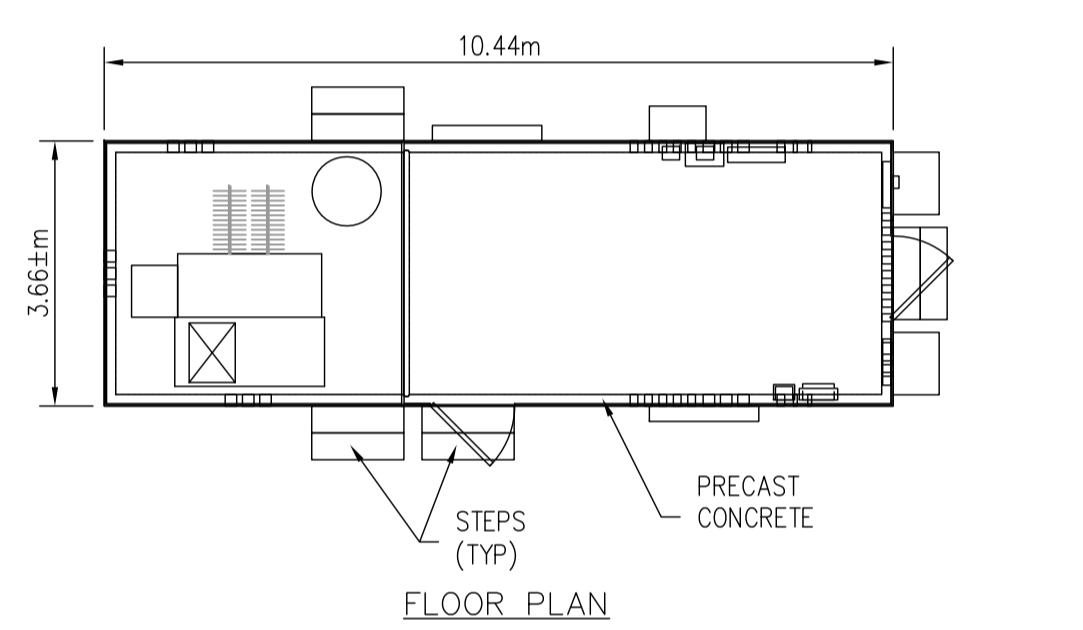

2 POWER CONVERSION STATION
 Scale: NONE

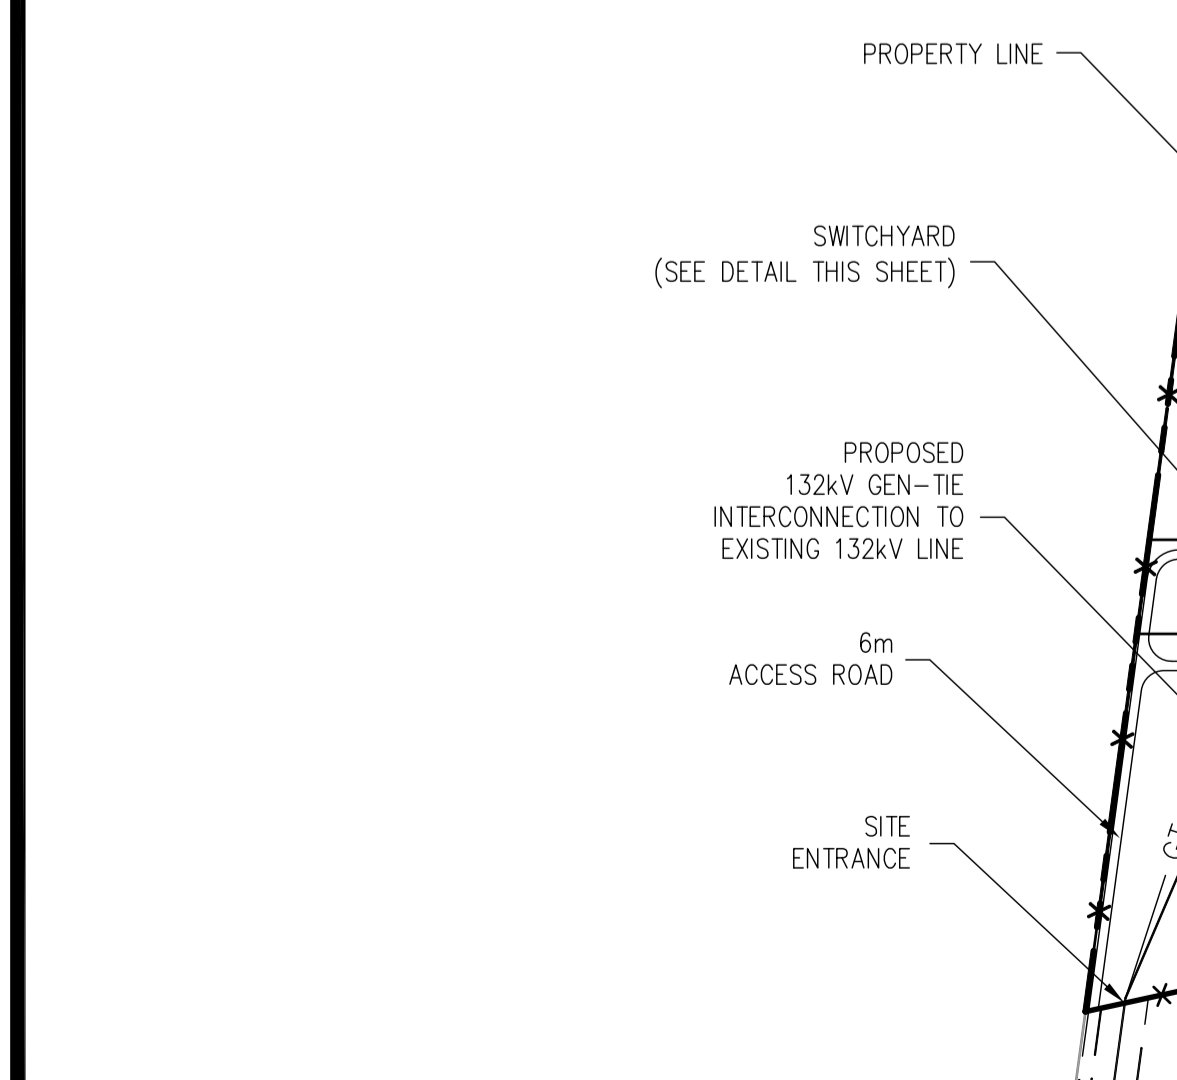

T:\Application\Engineering\Projects\2012\Nyngan\Entitlements\02 Project Development\Active Drawing Files\PD-100-SP.dwg FS104849 Jan 18, 2013 - 2:46pm

THIS PUBLICATION CONTAINS VALUABLE PROPRIETARY AND CONFIDENTIAL INFORMATION OF FIRST SOLAR, INC. ("FIRST SOLAR") WHO RETAINS ALL COPYRIGHT RIGHTS TO IT UNDER 17 U.S.C. SECTION 106 AND IS PROTECTED BY U.S. AND INTERNATIONAL LAW. ANY REPRODUCTION, PREPARATION OF DERIVATIVE WORKS, DISTRIBUTION, PUBLIC PERFORMANCE OR DISPLAY, DISCLOSURE, AND/OR USE OF ALL, OR ANY PORTION, OF THIS PUBLICATION IN ANY FORM OR MEDIUM WITHOUT SPECIFIC WRITTEN AUTHORIZATION FROM FIRST SOLAR IS STRICTLY PROHIBITED.

THIS PRINT IS NOT TO BE USED FOR CONSTRUCTION UNLESS NOTED AND SIGNED OK FOR CONSTRUCTION ABOVE LAST REVISION.