

DEVELOPMENT APPLICATION SUBMISSION

DRAWING TITLE:
LEVEL 2 - GENERAL ARRANGEMENT - RL 185.200


0 2m 4m 6m 8m 10m
1:200



Health
Infrastructure



woodhead
343 Pacific Highway, North Sydney NSW 2060. T +612 9964 9500. ABN 61 007 747 748

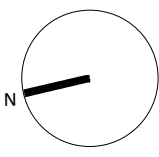



PROJECT NUMBER:
10.2213.02

DRAWING NUMBER:
WH.AR.1222


DATE:
21/11/2012
SCALE @ A1:
1 : 200

REVISION:
C

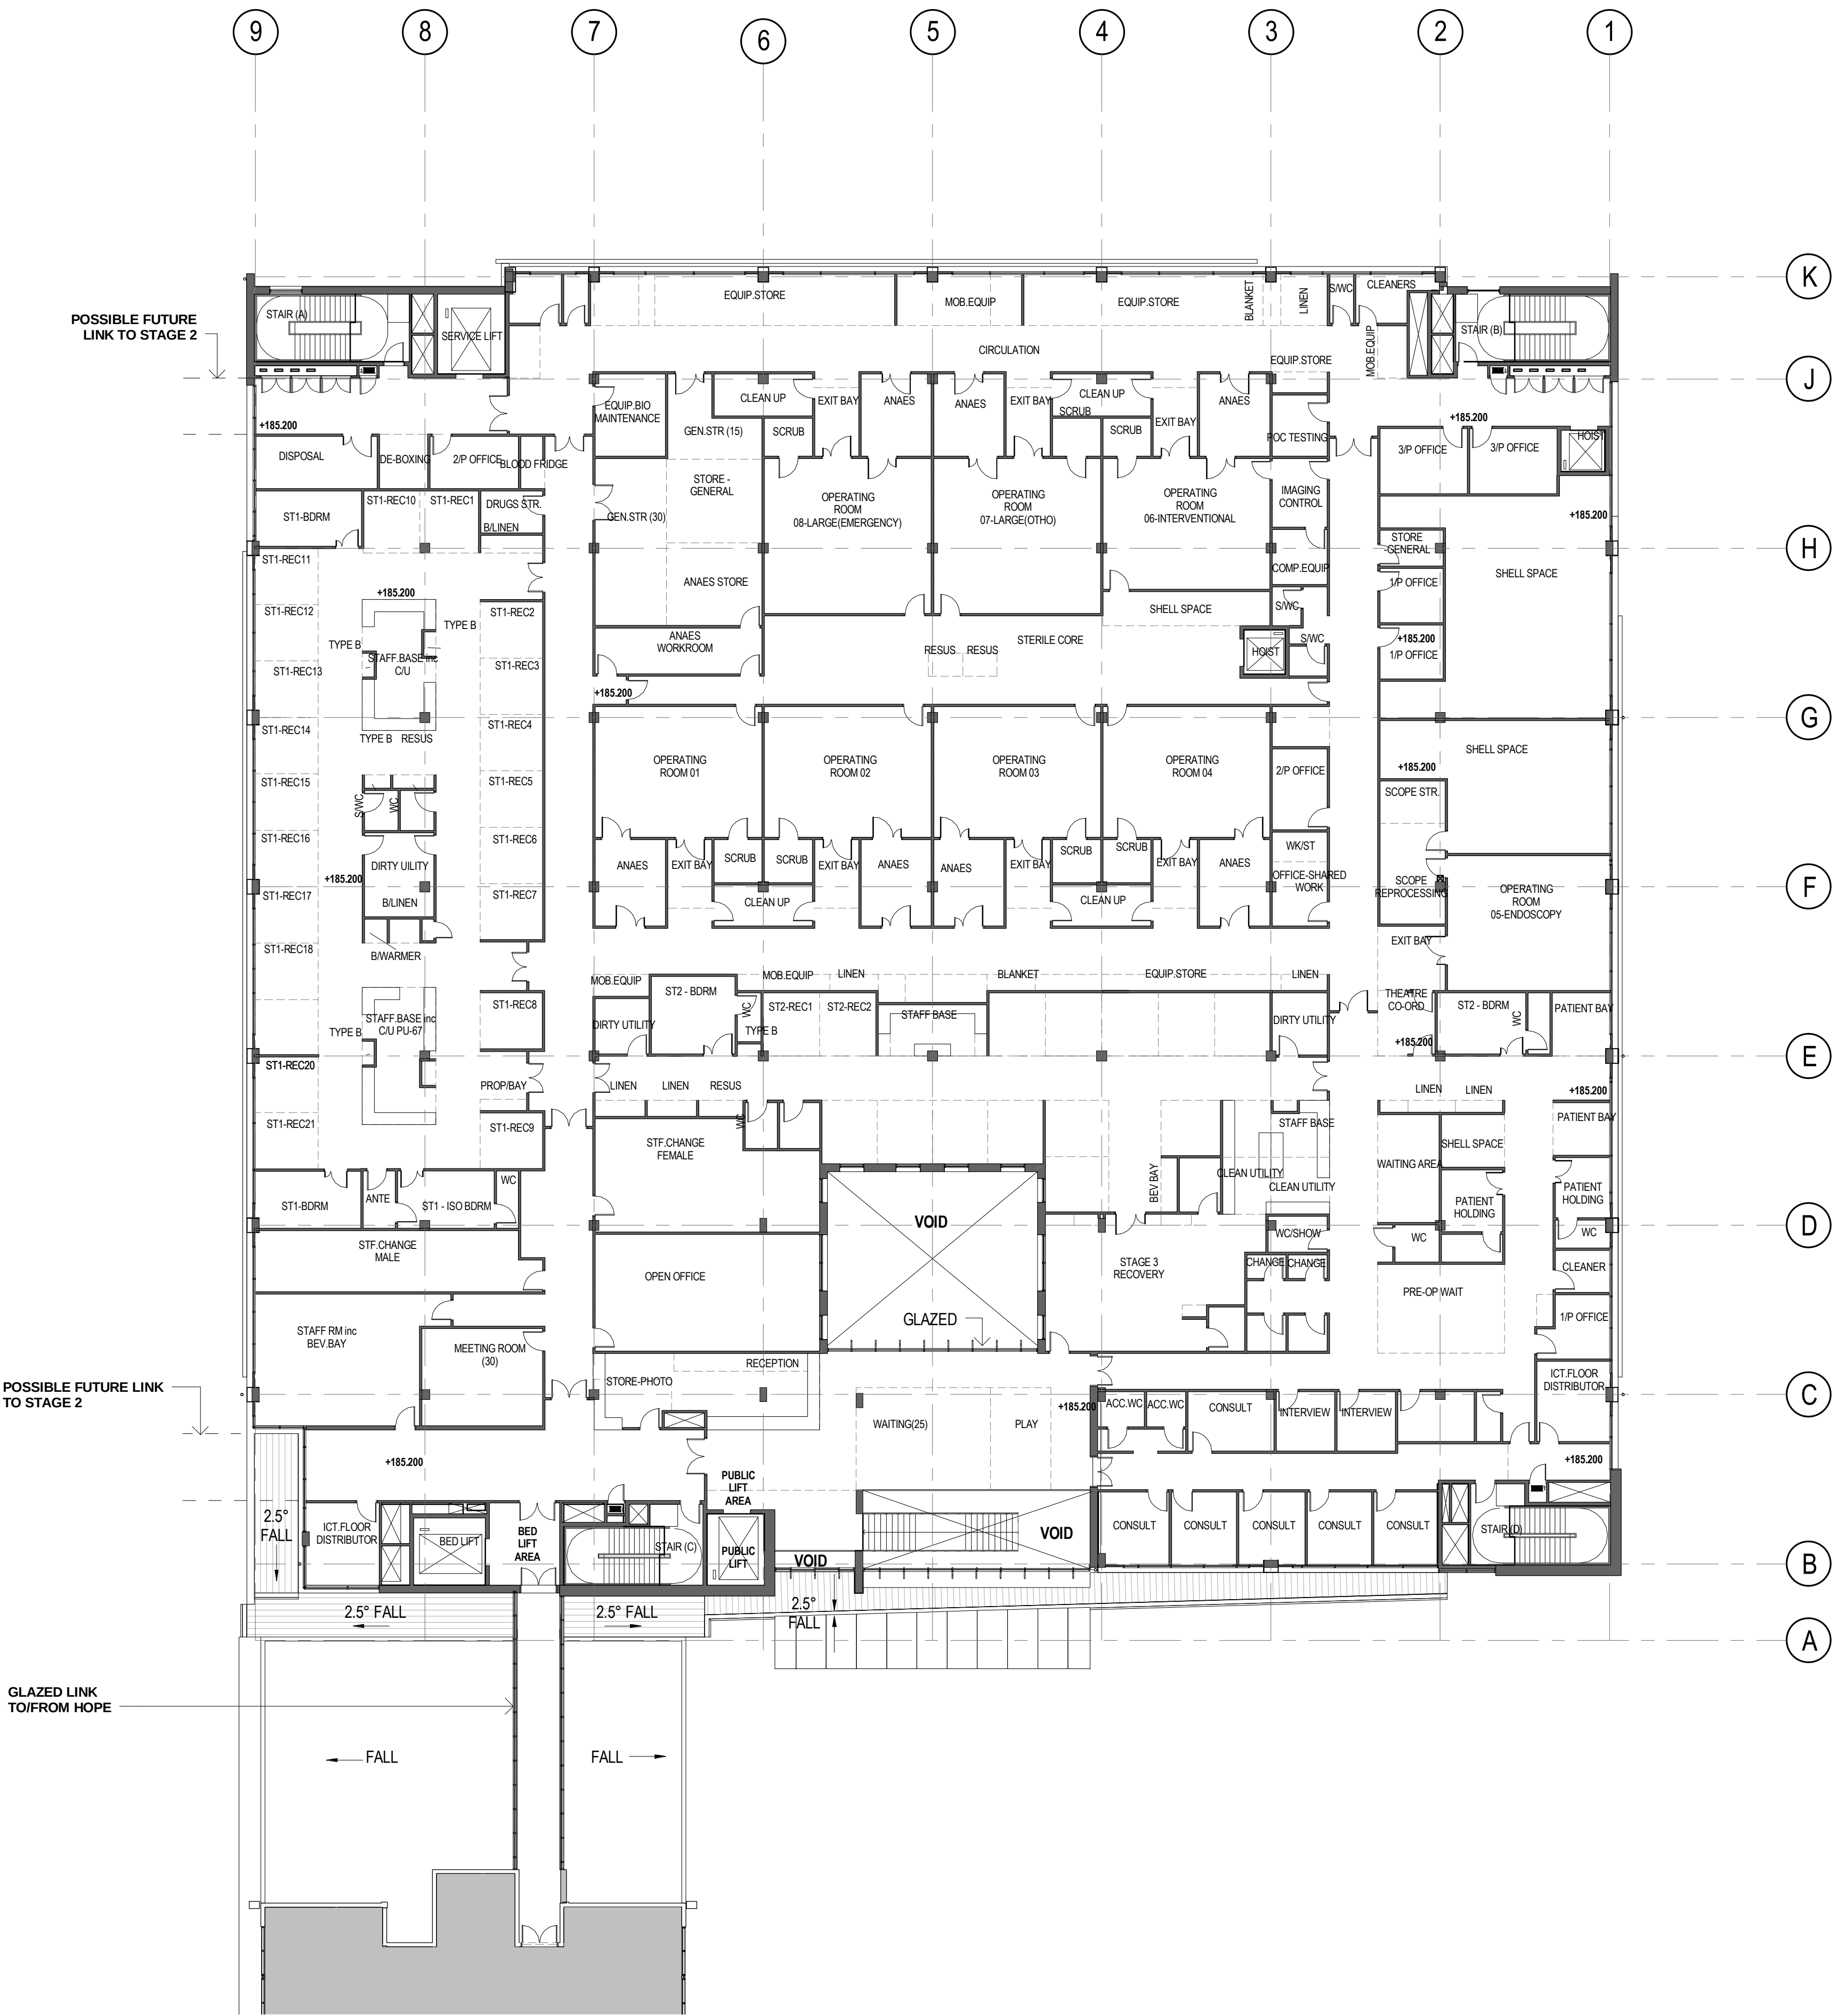

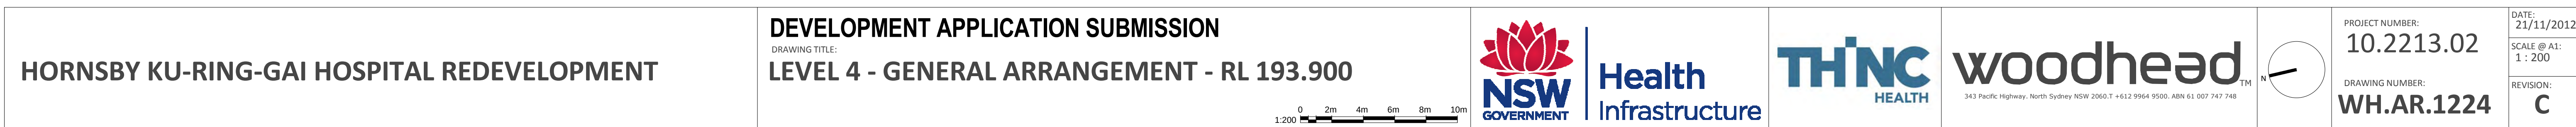



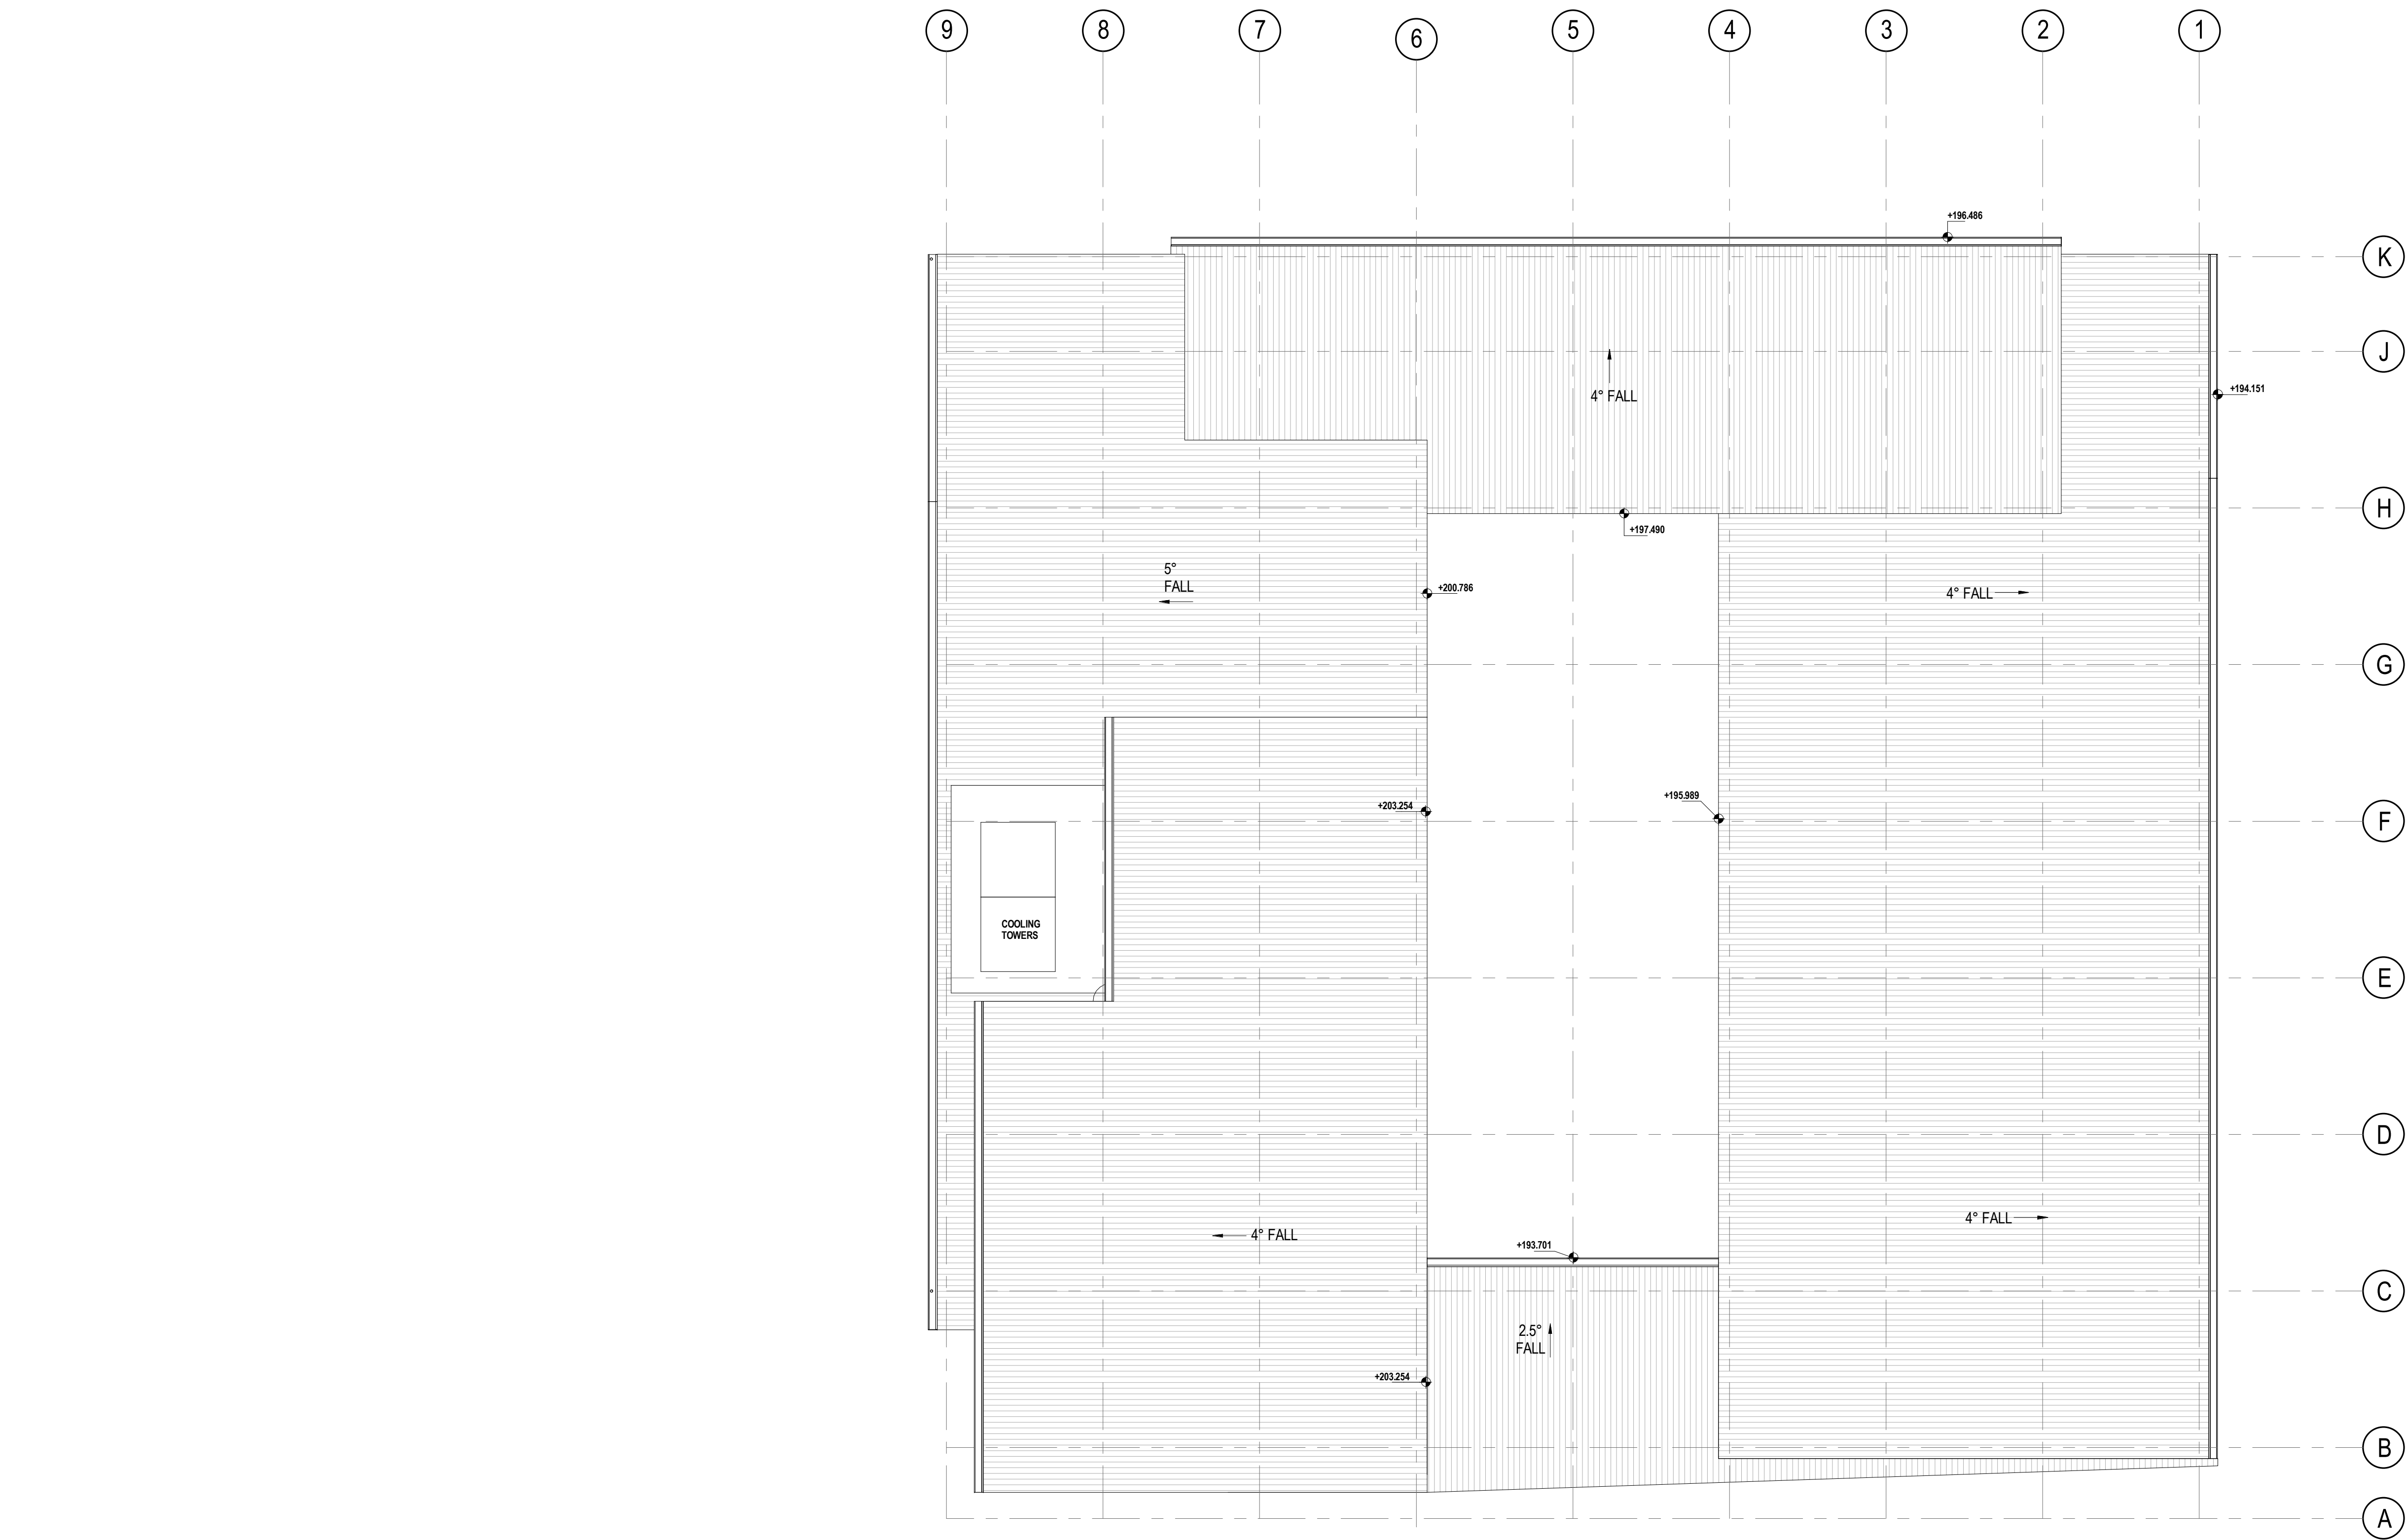




1 EXISTING VIEW FROM BURDETT STREET
1:500



2 PROPOSED VIEW FROM BURDETT STREET
1:500

 
 BUILDINGS TO BE DEMOLISHED



1 EXISTING VIEW FROM DERBY ROAD
1:500



2 PROPOSED VIEW FROM DERBY ROAD
1:500

  BUILDINGS TO BE DEMOLISHED



1 SECTION THROUGH EXISTING SITE
1:500




2 SECTION THROUGH PROPOSED BUILDING
1:500

BUILDINGS TO BE DEMOLISHED



1 SOUTH ELEVATION C-C
1:200

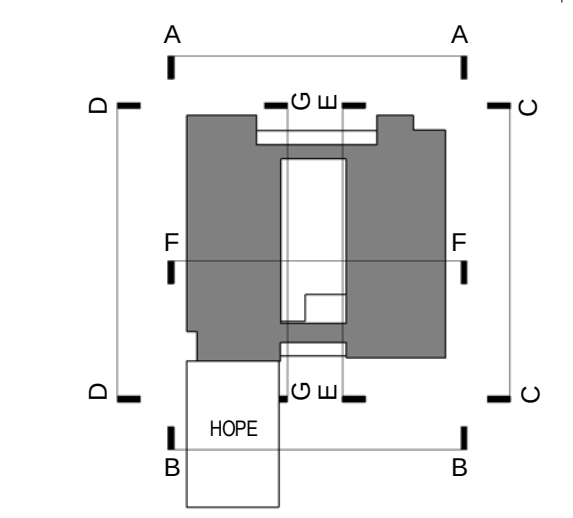

- FINISHES LEGEND**
- CCP COMPOSITE CLADDING PANEL, ZINC FINISH
 - CCT UNFINISHED CONCRETE CORE WALLS
 - CHG TRANSLUCENT CHANNEL GLASS
 - CLT CEILING TILE
 - LVR LOUVRES
 - MDR METAL DECK ROOFING - PROFILED STEEL METALIC COLORBOND FINISH
 - MMP MODULAR MASONRY PANEL WITH GLAZED BRICK FINISH
 - PSC PROFILED STEEL CLADDING WITH COLORBOND METALIC SILVER FINISH
 - PSF PREFINISHED STEEL FASCIA COLORBOND
 - SGS SILICONE JOINTED STRUCTURAL GLAZING SYSTEM, LOW IRON GLASS
 - SSM STAINLESS STEEL WIRE MESH GREEN SCREEN
 - TBS COMPOSITE TIMBER / PVC BATTEN SCREEN
 - TCF TERRACOTTA CLADDING FACADE SYSTEM
 - WIN ANODISED ALUMINIUM FRAMED WINDOW, LOW-E DOUBLE GLAZED




2 NORTH ELEVATION D-D
1:200




1 EAST ELEVATION A-A
1 : 200



2 WEST ELEVATION B-B
1 : 200

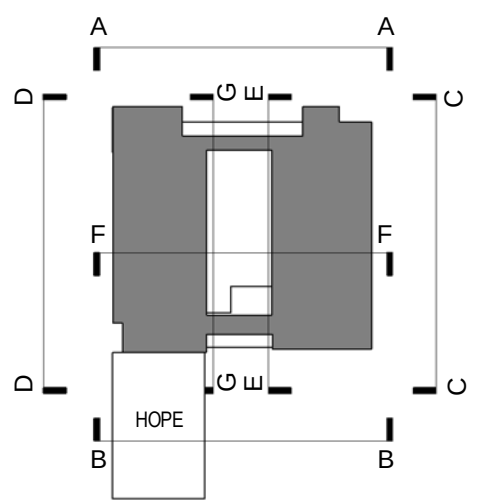

- FINISHES LEGEND**
- CCP COMPOSITE CLADDING PANEL, ZINC FINISH
 - CCT UNFINISHED CONCRETE CORE WALLS
 - CHG TRANSLUCENT CHANNEL GLASS
 - CLT CEILING TILE
 - LVR LOUVRES
 - MDR METAL DECK ROOFING - PROFILED STEEL METALIC COLORBOND FINISH
 - MMP MODULAR MASONRY PANEL WITH GLAZED BRICK FINISH
 - PSC PROFILED STEEL CLADDING WITH COLORBOND METALIC SILVER FINISH
 - PSF PREFINISHED STEEL FASCIA COLORBOND
 - SGS SILICONE JOINTED STRUCTURAL GLAZING SYSTEM, LOW IRON GLASS
 - SSM STAINLESS STEEL WIRE MESH GREEN SCREEN
 - TBS COMPOSITE TIMBER / PVC BATTEN SCREEN
 - TCF TERRACOTTA CLADDING FACADE SYSTEM
 - WIN ANODISED ALUMINIUM FRAMED WINDOW, LOW-E DOUBLE GLAZED

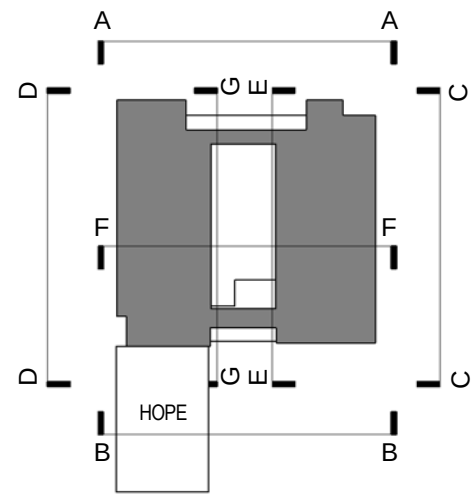

1 CROSS SECTION G-G
1:100

