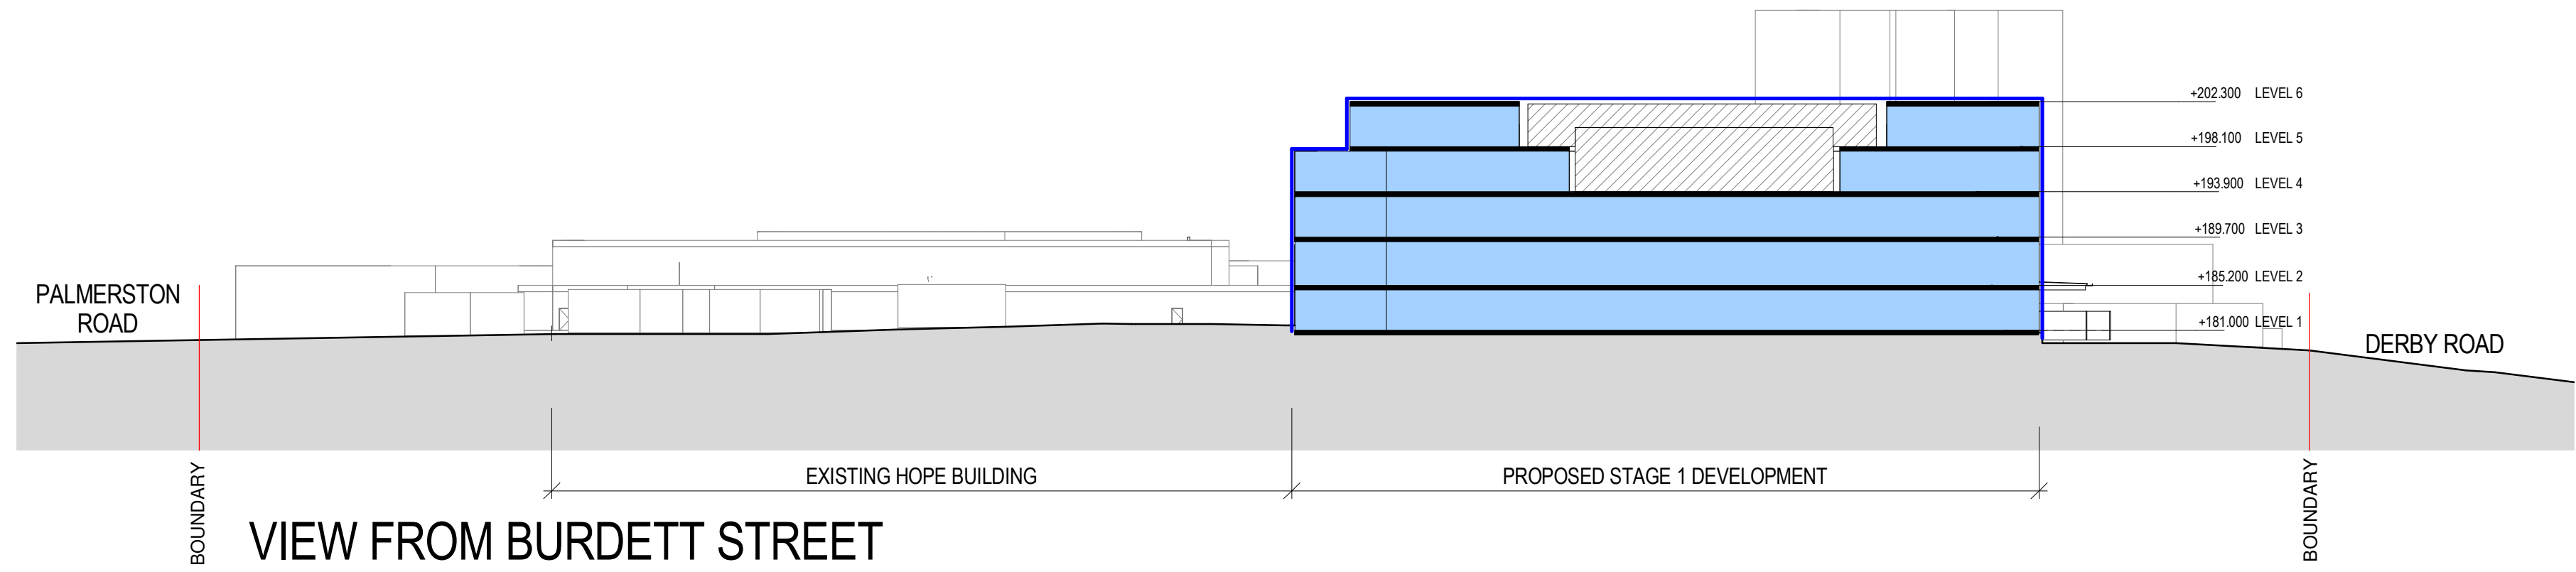


05/06/2012: DRAWING SUBMITTED FOR DGR ASSESSMENT - DRAFT FOR HI APPROVAL