



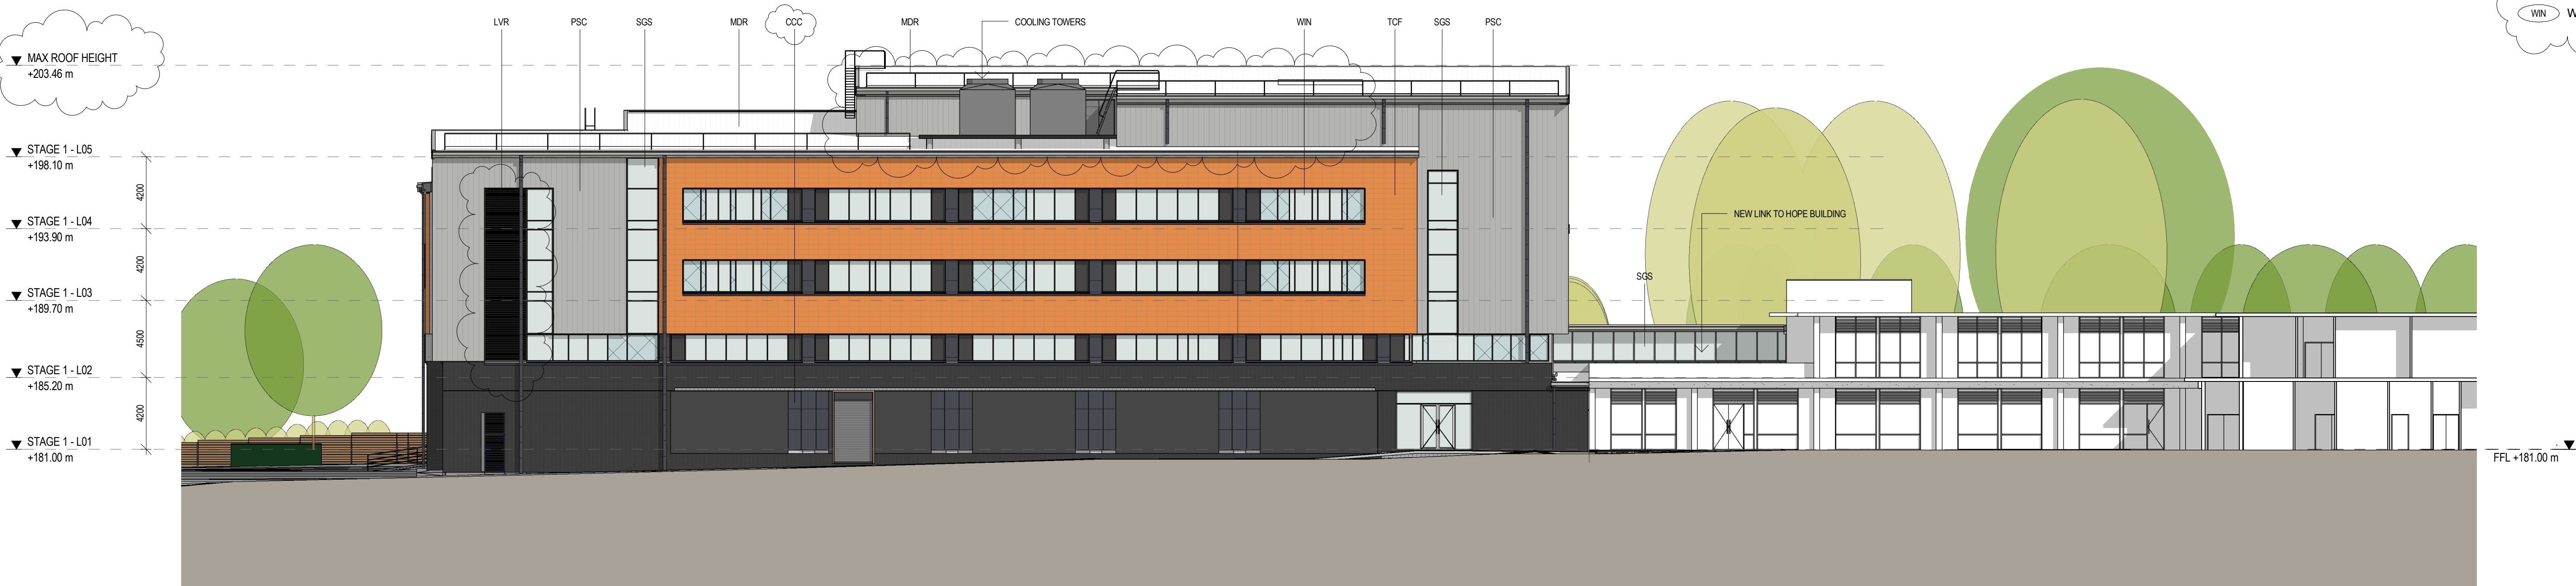

1 SOUTH ELEVATION C-C
1:200



2 NORTH ELEVATION D-D
1:200

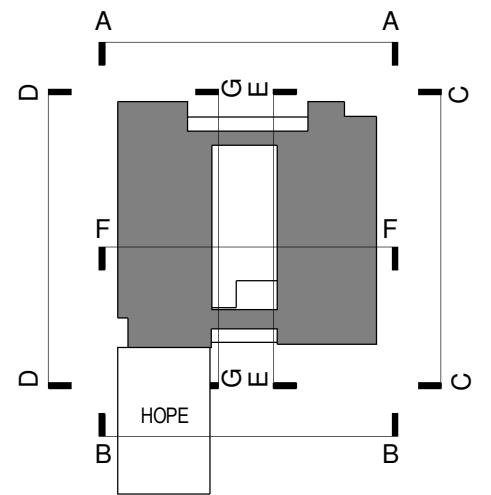

FINISHES LEGEND

- CCZ COMPOSITE METAL CLADDING PANEL - ZINC
- CCC COMPOSITE METAL CLADDING PANEL - CHARCOAL
- CHG CHANNEL GLASS
- CLT CEILING TILE
- GLB EXTRUDED GLAZED BRICK
- LVR LOUVRES
- MDR METAL DECK ROOFING
- PSC EXTERNAL METAL CLADDING
- PSF PREFINISHED METAL FASCIA
- SCS SUN SHADING MULLIONS
- SGS GLAZING SYSTEM
- TCB TERRACOTTA FACADE SYSTEM - BAGUETTE
- TCF TERRACOTTA FACADE SYSTEM
- WIN WINDOW SYSTEM

NOTE:
NEW PLANTING AND TREES SHOWN INDICATIVELY -
REFER LANDSCAPING DOCUMENTS