

▼ MAX ROOF HEIGHT  
+203.46 m

▼ STAGE 1 - L05  
+198.10 m

▼ STAGE 1 - L04  
+193.90 m


▼ STAGE 1 - L03  
+189.70 m

▼ STAGE 1 - L02  
+185.20 m

▼ STAGE 1 - L01  
+181.00 m



1 EAST ELEVATION A-A  
1:200

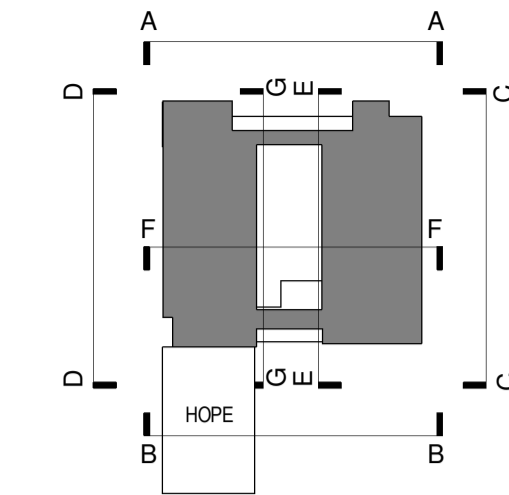

- FINISHES LEGEND**
- CCZ COMPOSITE METAL CLADDING PANEL - ZINC
  - CCC COMPOSITE METAL CLADDING PANEL - CHARCOAL
  - CHG CHANNEL GLASS
  - CLT CEILING TILE
  - GLB EXTRUDED GLAZED BRICK
  - LVR LOUVRES
  - MDR METAL DECK ROOFING
  - PSC EXTERNAL METAL CLADDING
  - PSF PREFINISHED METAL FASCIA
  - SCS SUN SHADING MULLIONS
  - SGS GLAZING SYSTEM
  - TGB TERRACOTTA FACADE SYSTEM - BAGUETTE
  - TCF TERRACOTTA FACADE SYSTEM
  - WIN WINDOW SYSTEM

▼ MAX ROOF HEIGHT  
+203.46 m


▼ STAGE 1 - L05  
+198.10 m

▼ STAGE 1 - L04  
+193.90 m

▼ STAGE 1 - L03  
+189.70 m

▼ STAGE 1 - L02  
+185.20 m

▼ STAGE 1 - L01  
+181.00 m

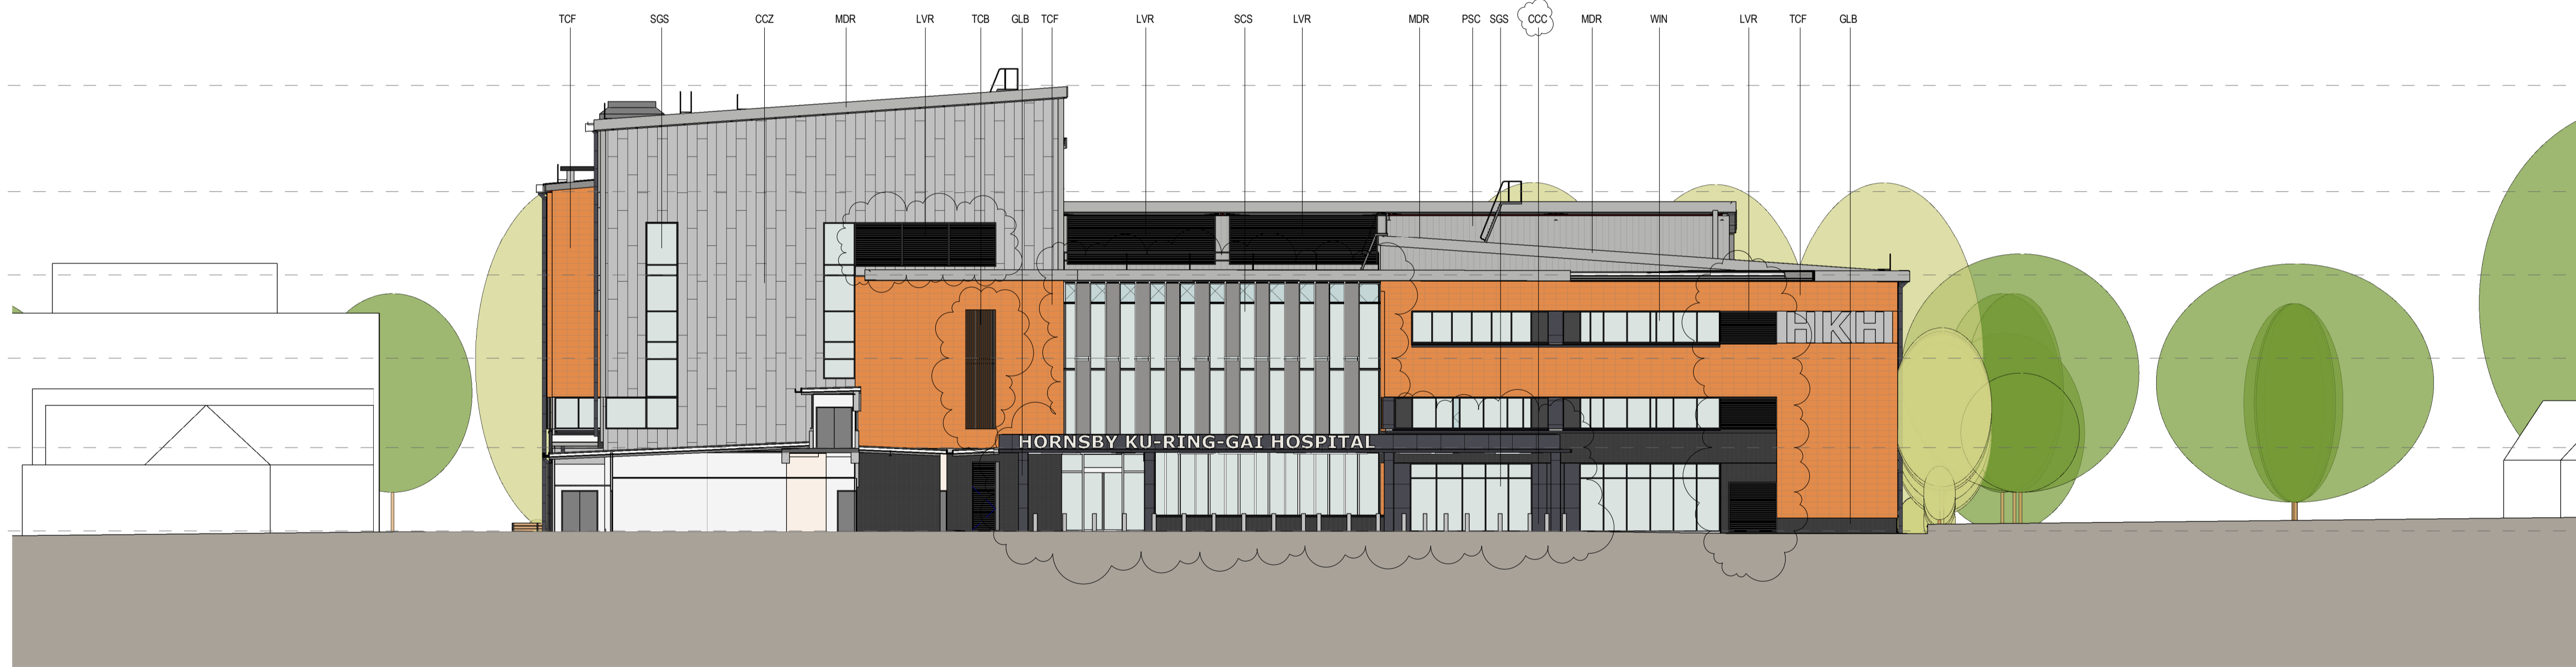

2 WEST ELEVATION B-B  
1:200

NOTE:  
NEW PLANTING AND TREES SHOWN INDICATIVELY -  
REFER LANDSCAPING DOCUMENTS