
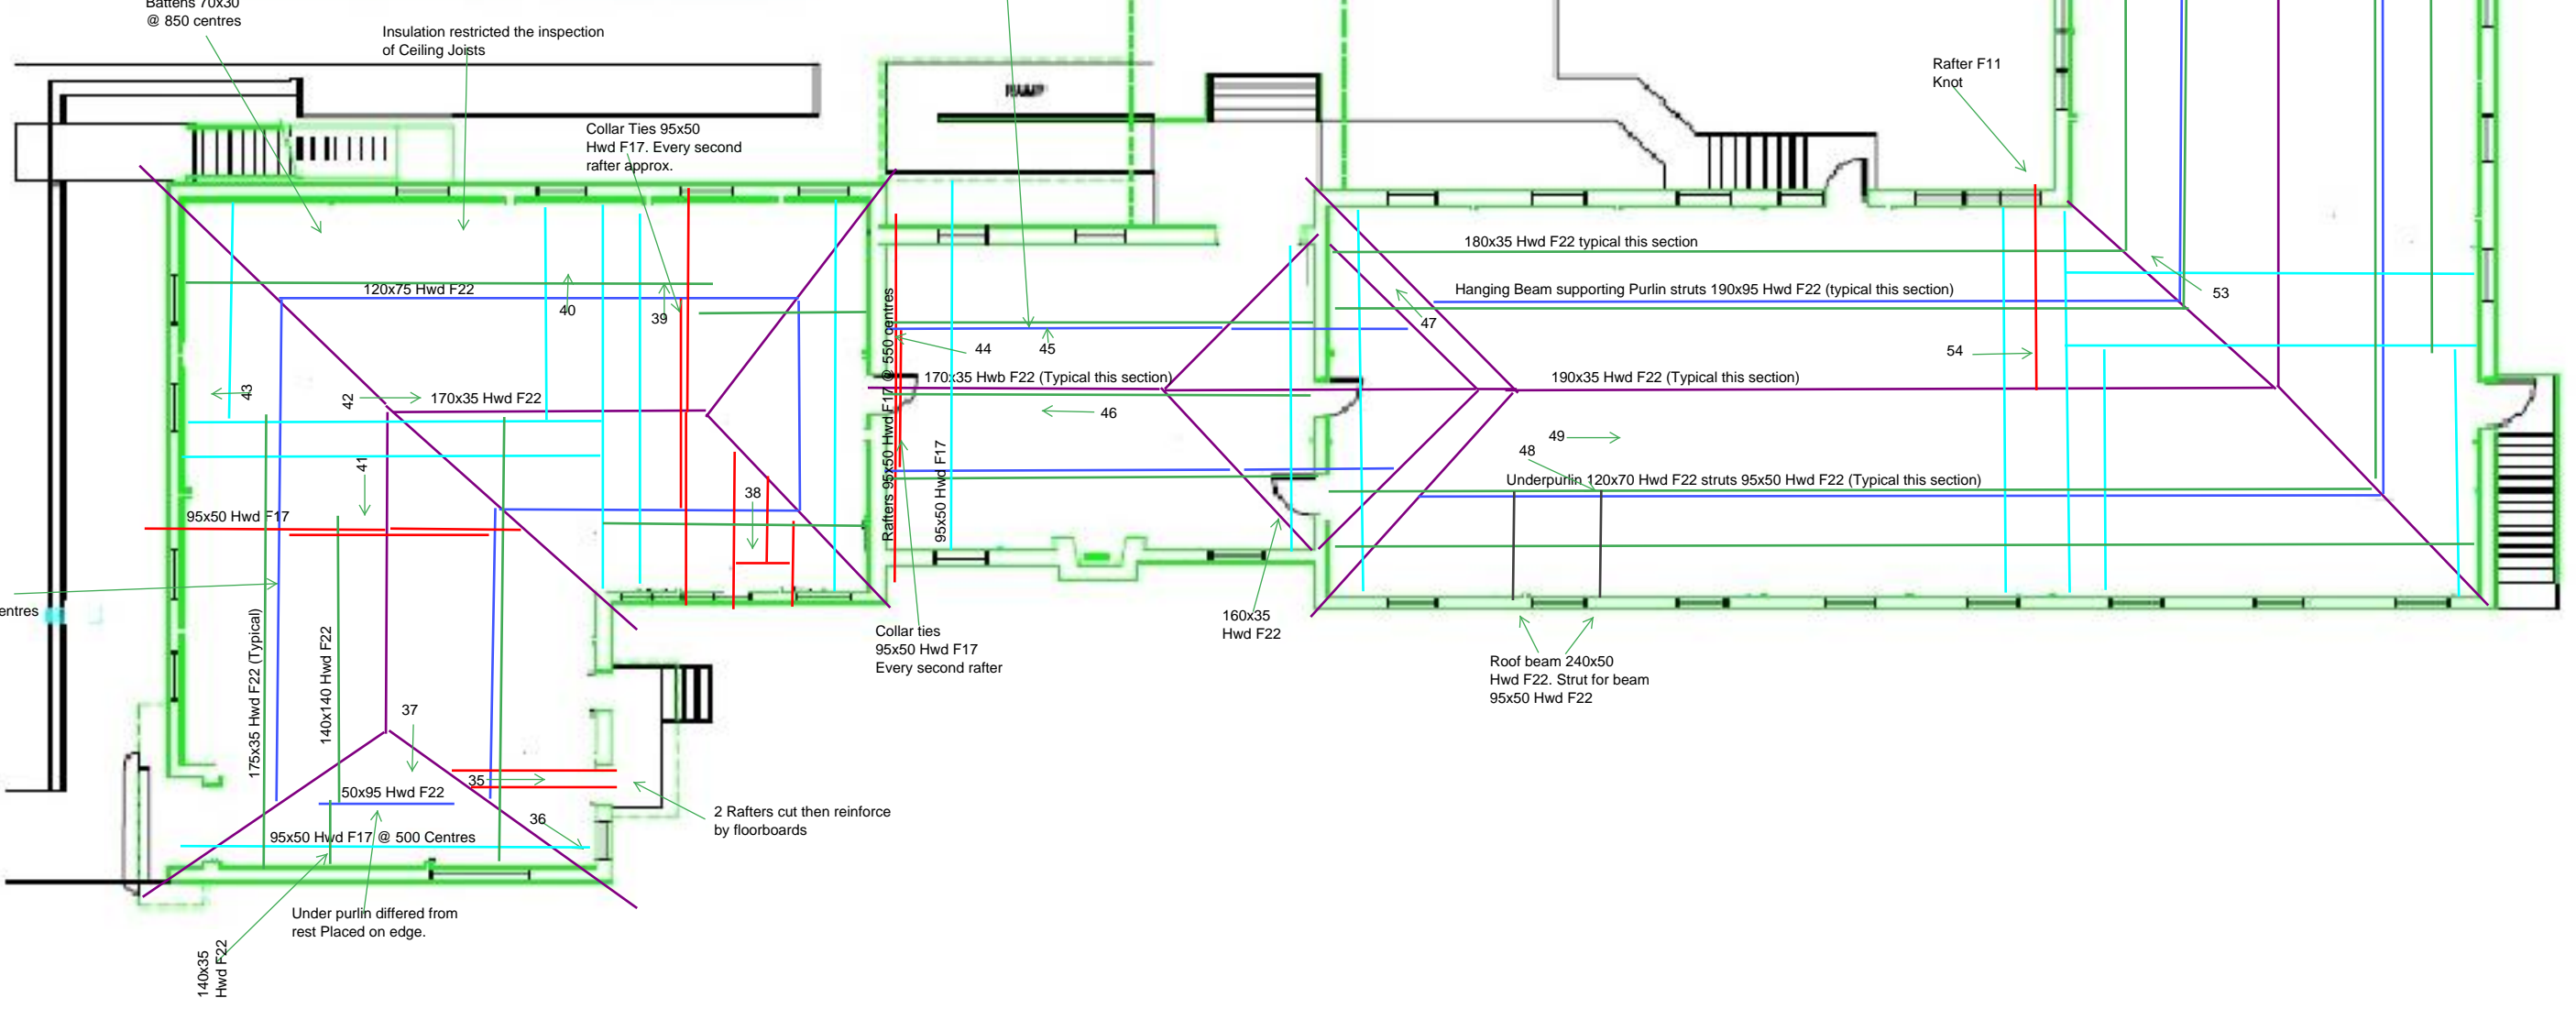


- Hip/Valley/Ridge
- Under Purlin
- Rafters/Collar Ties
- Ceiling Joists
- Hanging Beams
- Roof Beam

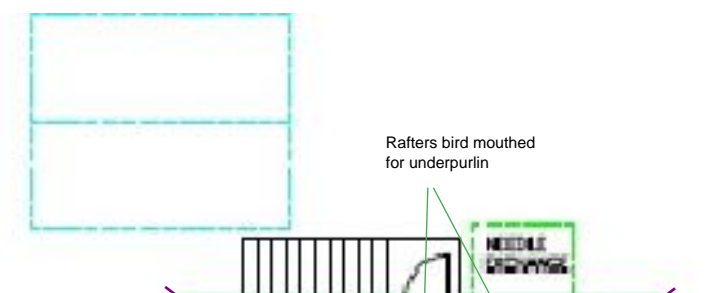

- Bearers 190x75 Hwd F22
- Joists 190x50 Hwd F22
- Steel Bearers

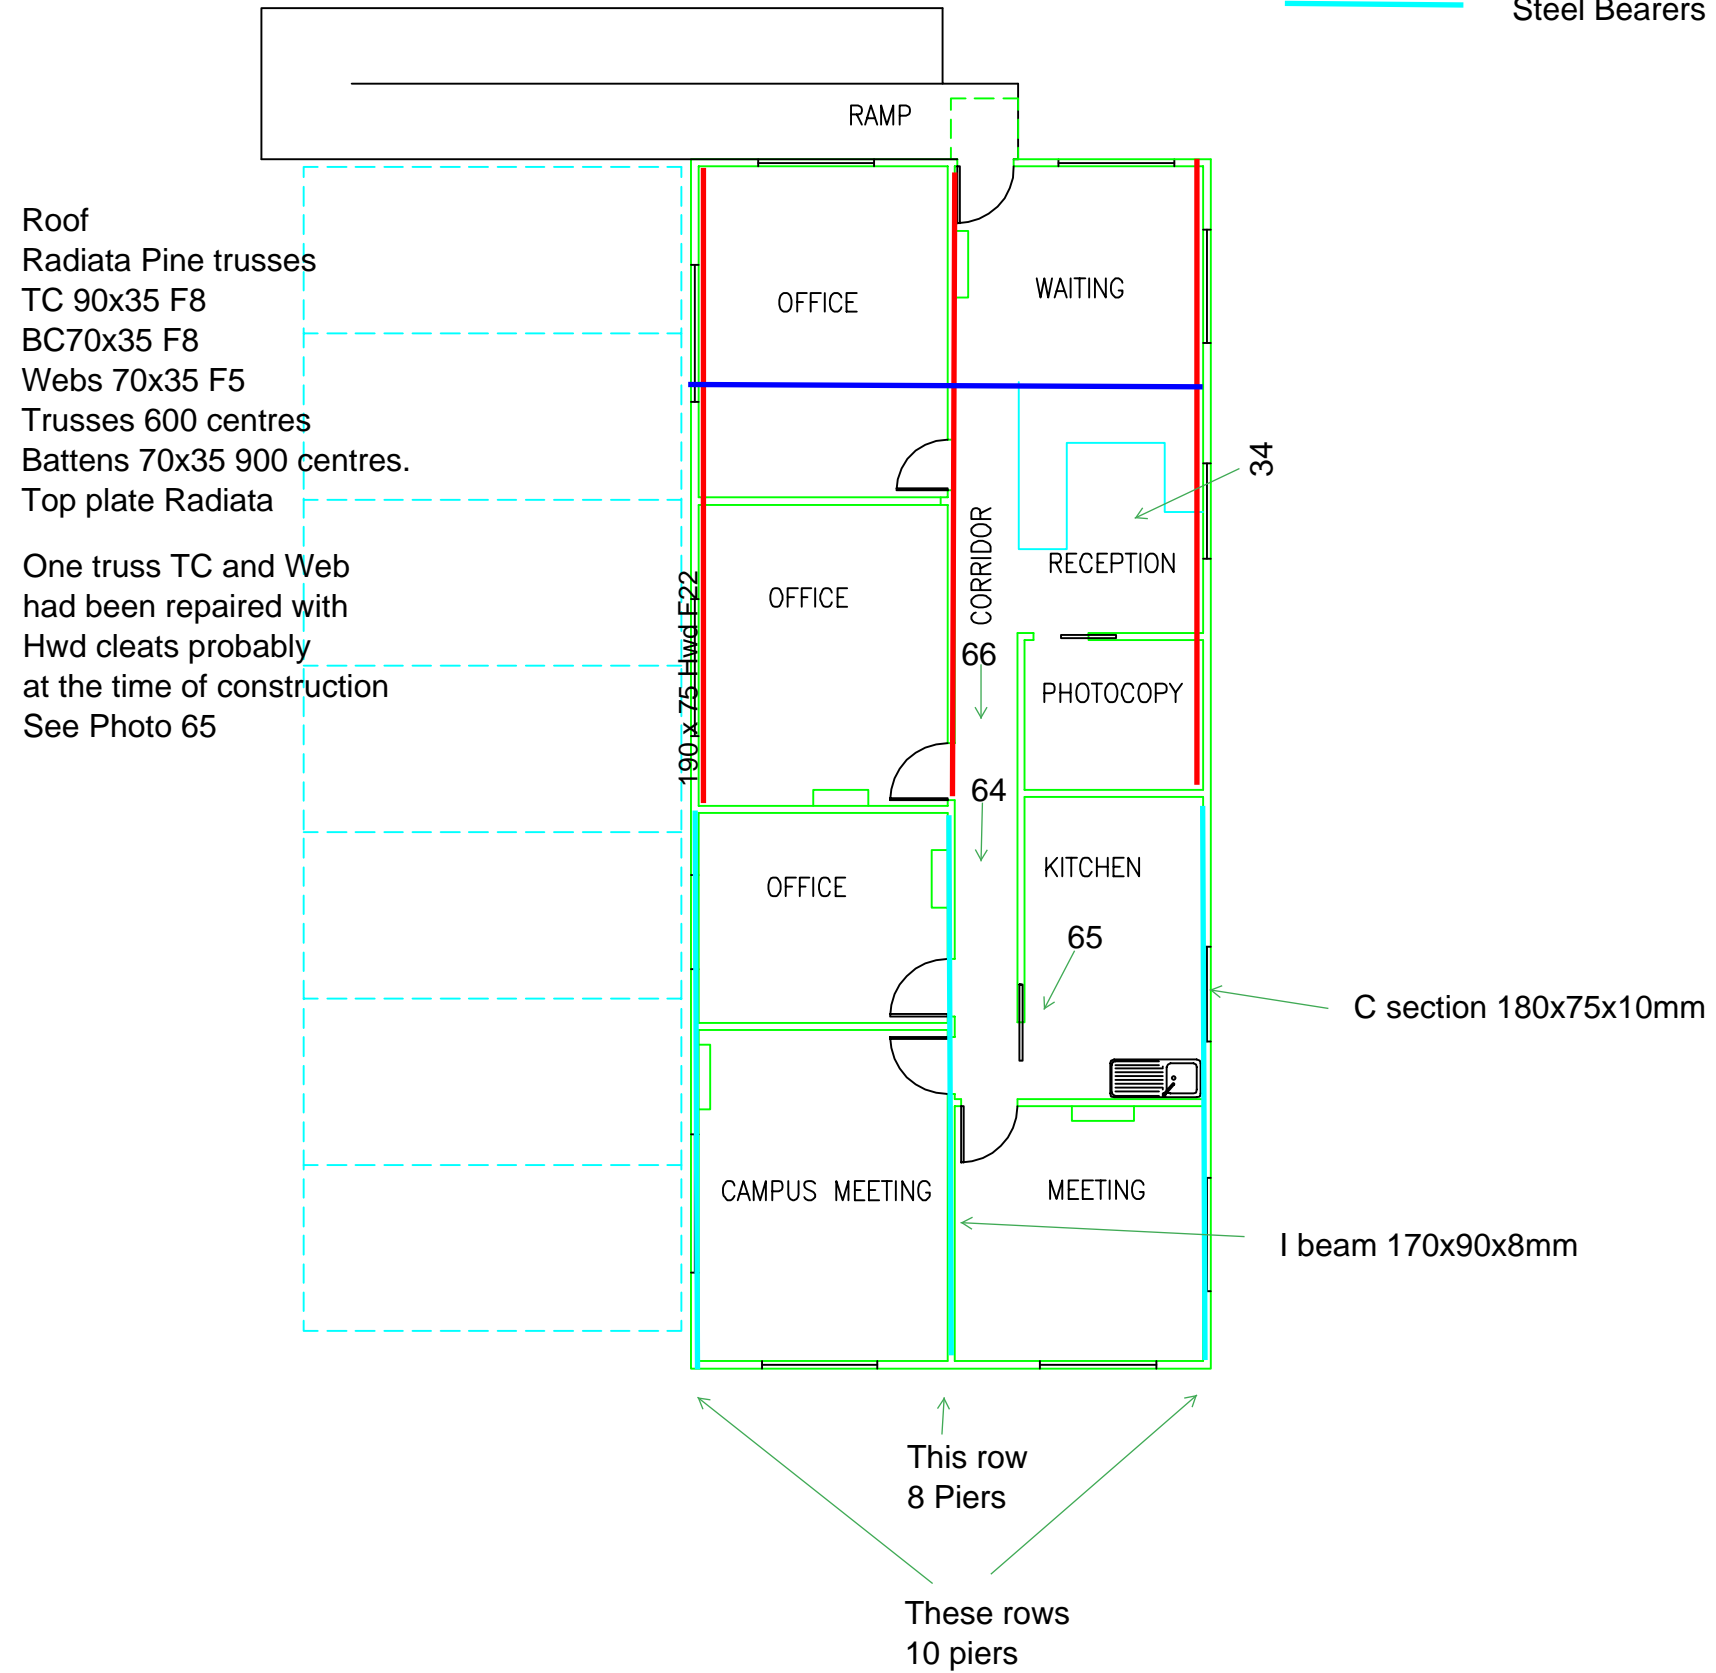




Photo 1



Photo 2



Photo 3



Photo 4



Photo 5



Photo 6



Photo 7



Photo 8



Photo 9

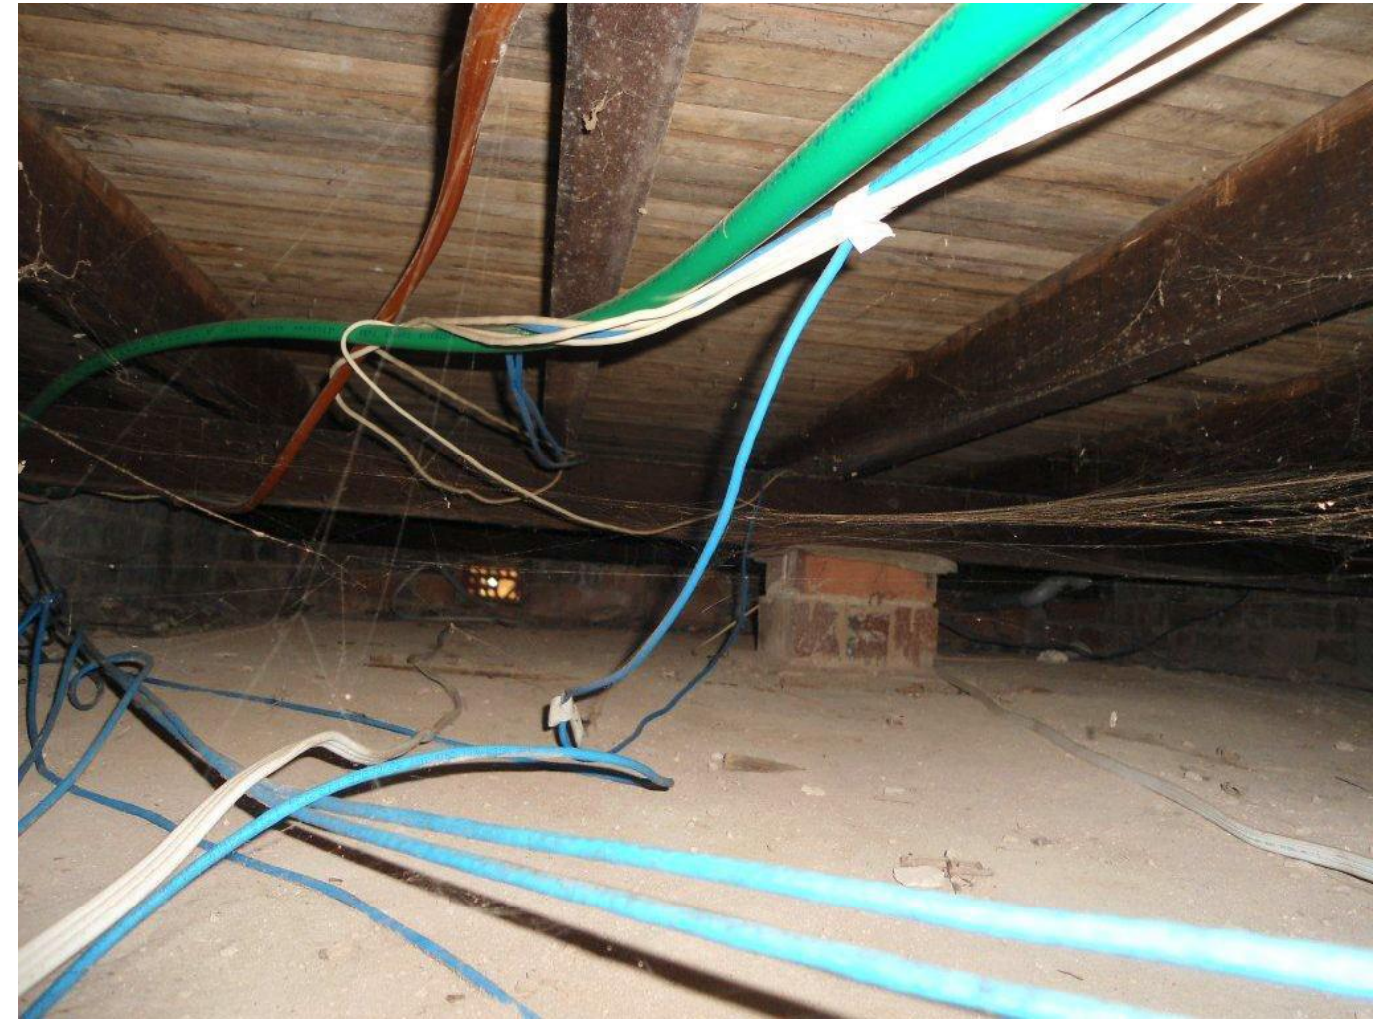


Photo 10



Photo 11



Photo 12



Photo 13



Photo 14



Photo 15



Photo 16



Photo 17



Photo 18



Photo 19



Photo 20



Photo 21



Photo 22



Photo 23



Photo 24



Photo 25



Photo 26



Photo 27



Photo 28



Photo 29



Photo 30



Photo 31



Photo 32



Photo 33



Photo 34



Photo 35



Photo 36



Photo 37



Photo 38



Photo 39



Photo 40