
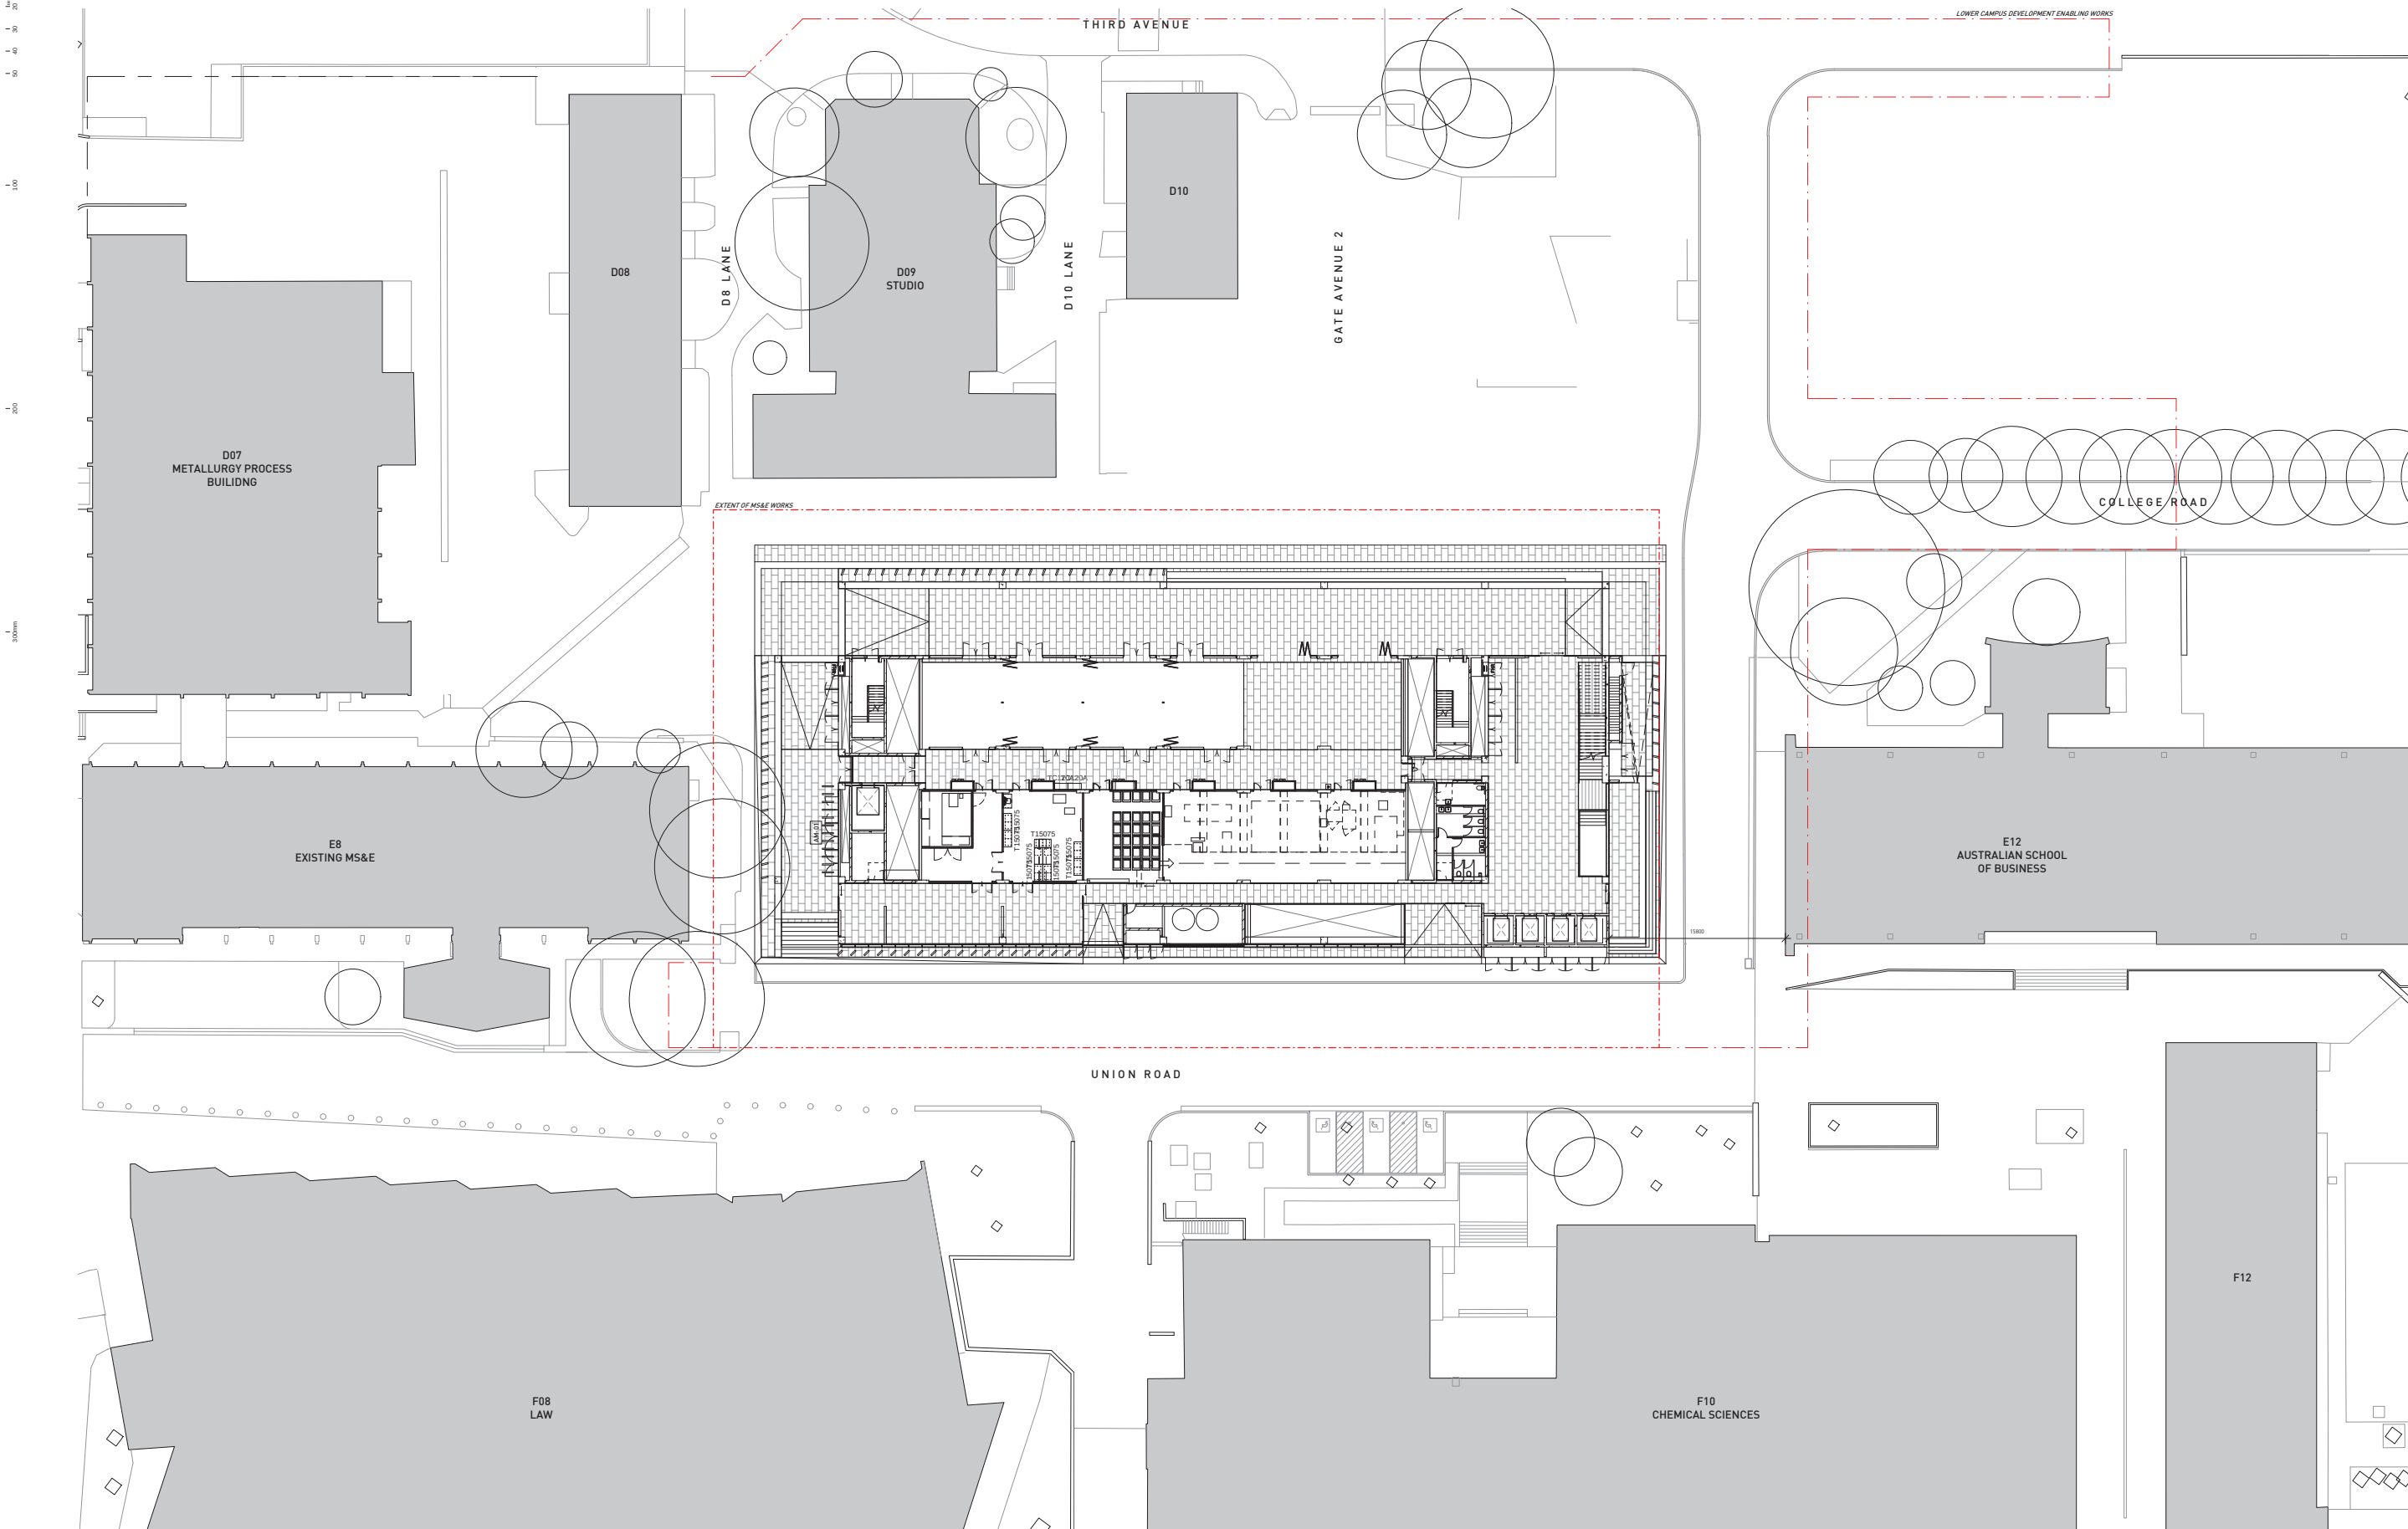


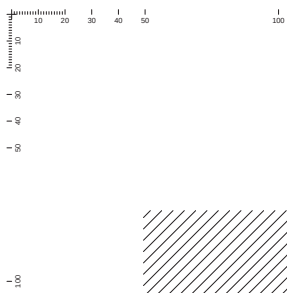

|             |         |       |
|-------------|---------|-------|
| PROJECT NO. | DWG NO. | ISSUE |
| A01         | 1002    | 6     |

[illegible][illegible]