


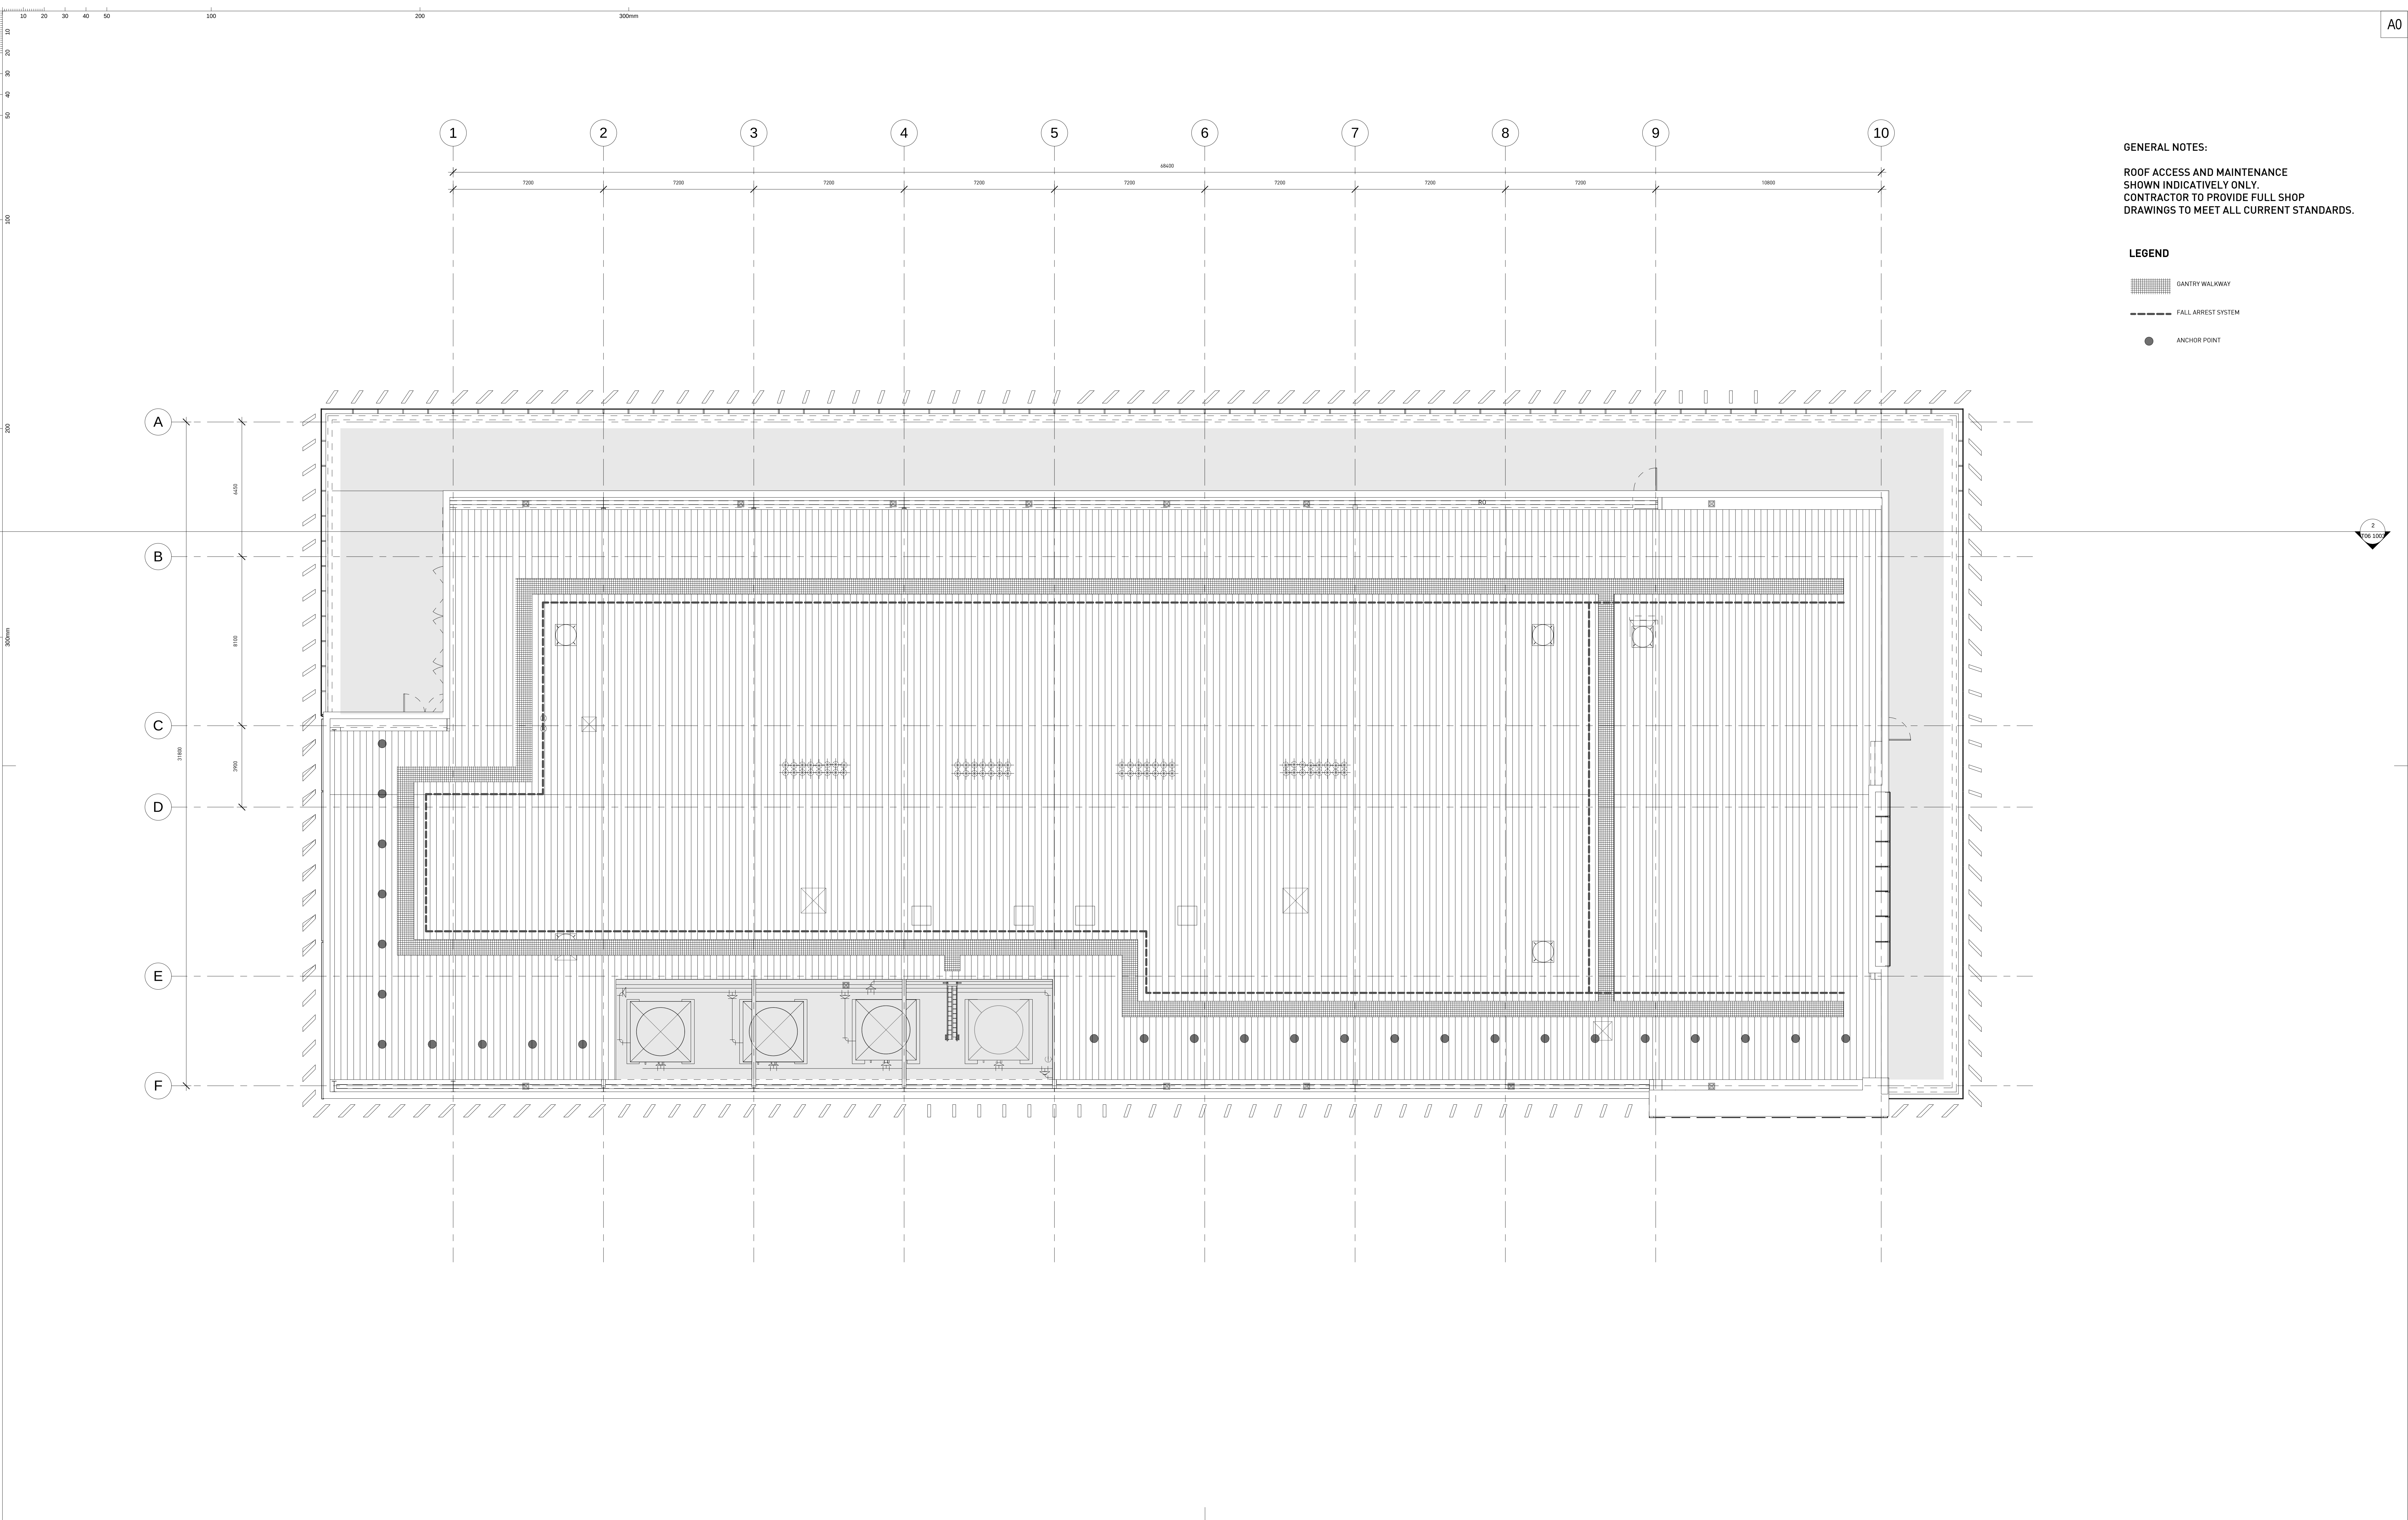

REV	DESCRIPTION	DATE
1	State Significant Development Application	09/10/12
2	State Significant Development Application Addendum	22/03/13


REV	DESCRIPTION	DATE

SERVICES
STEENSEN VARMING
tel 02 9967 2200 fax 02 9967 2992
LVL 8, 9 CASTLEREAGH ST SYDNEY NSW 2000

HYDRAULIC AND FIRE SERVICES
WARREN SMITH & PARTNERS
tel 02 9299 1312 fax 02 9290 1295
LVL 1, 123 CLARENCE ST SYDNEY NSW 2000

PROJECT MANAGER
Capital Insight Pty Ltd
tel 02 9955 2300 fax 02 9955 5574
77 BERRY ST NORTH SYDNEY NSW 2060

STRUCTURAL
TaylorThomsonWhitting
tel 02 9439 7268 fax 02 9439 3146
48 CHANDOS STREET ST LEONARDS NSW 2065

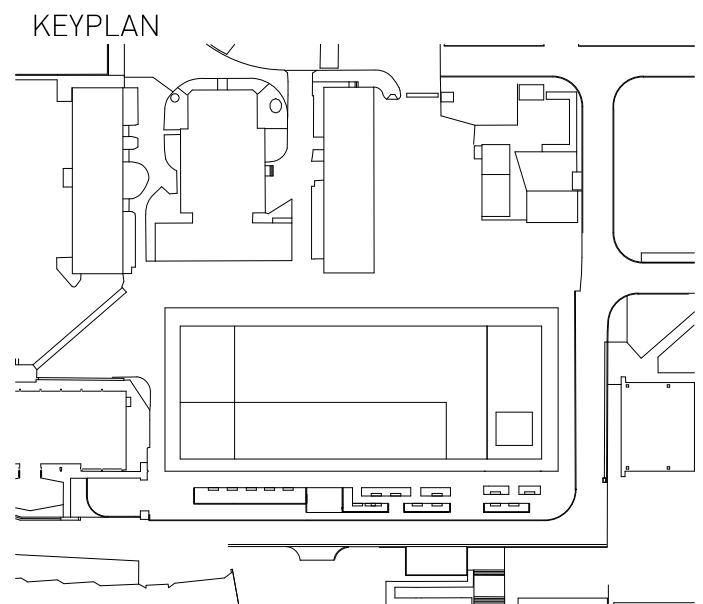

CLIENT
UNSW
THE UNIVERSITY OF NEW SOUTH WALES
PROJECT
UNSW
Materials Science and
Engineering New Building

PROJECT NORTH TRUE NORTH

GRAPHIC SCALE

SCALE
1 : 100 at A0

STATUS
FOR INFORMATION ONLY

FIRST ISSUED
20/12/2012
00 NO SCALE

DRAWING
**GENERAL
ARRANGEMENT PLAN -
LEVEL ROOF**

DRAWN BY
NJ

PROJECT NO. DWG NO.
T02 1013

CHECKED
MJ

ISSUE
2

AUTHORISED
AM

