


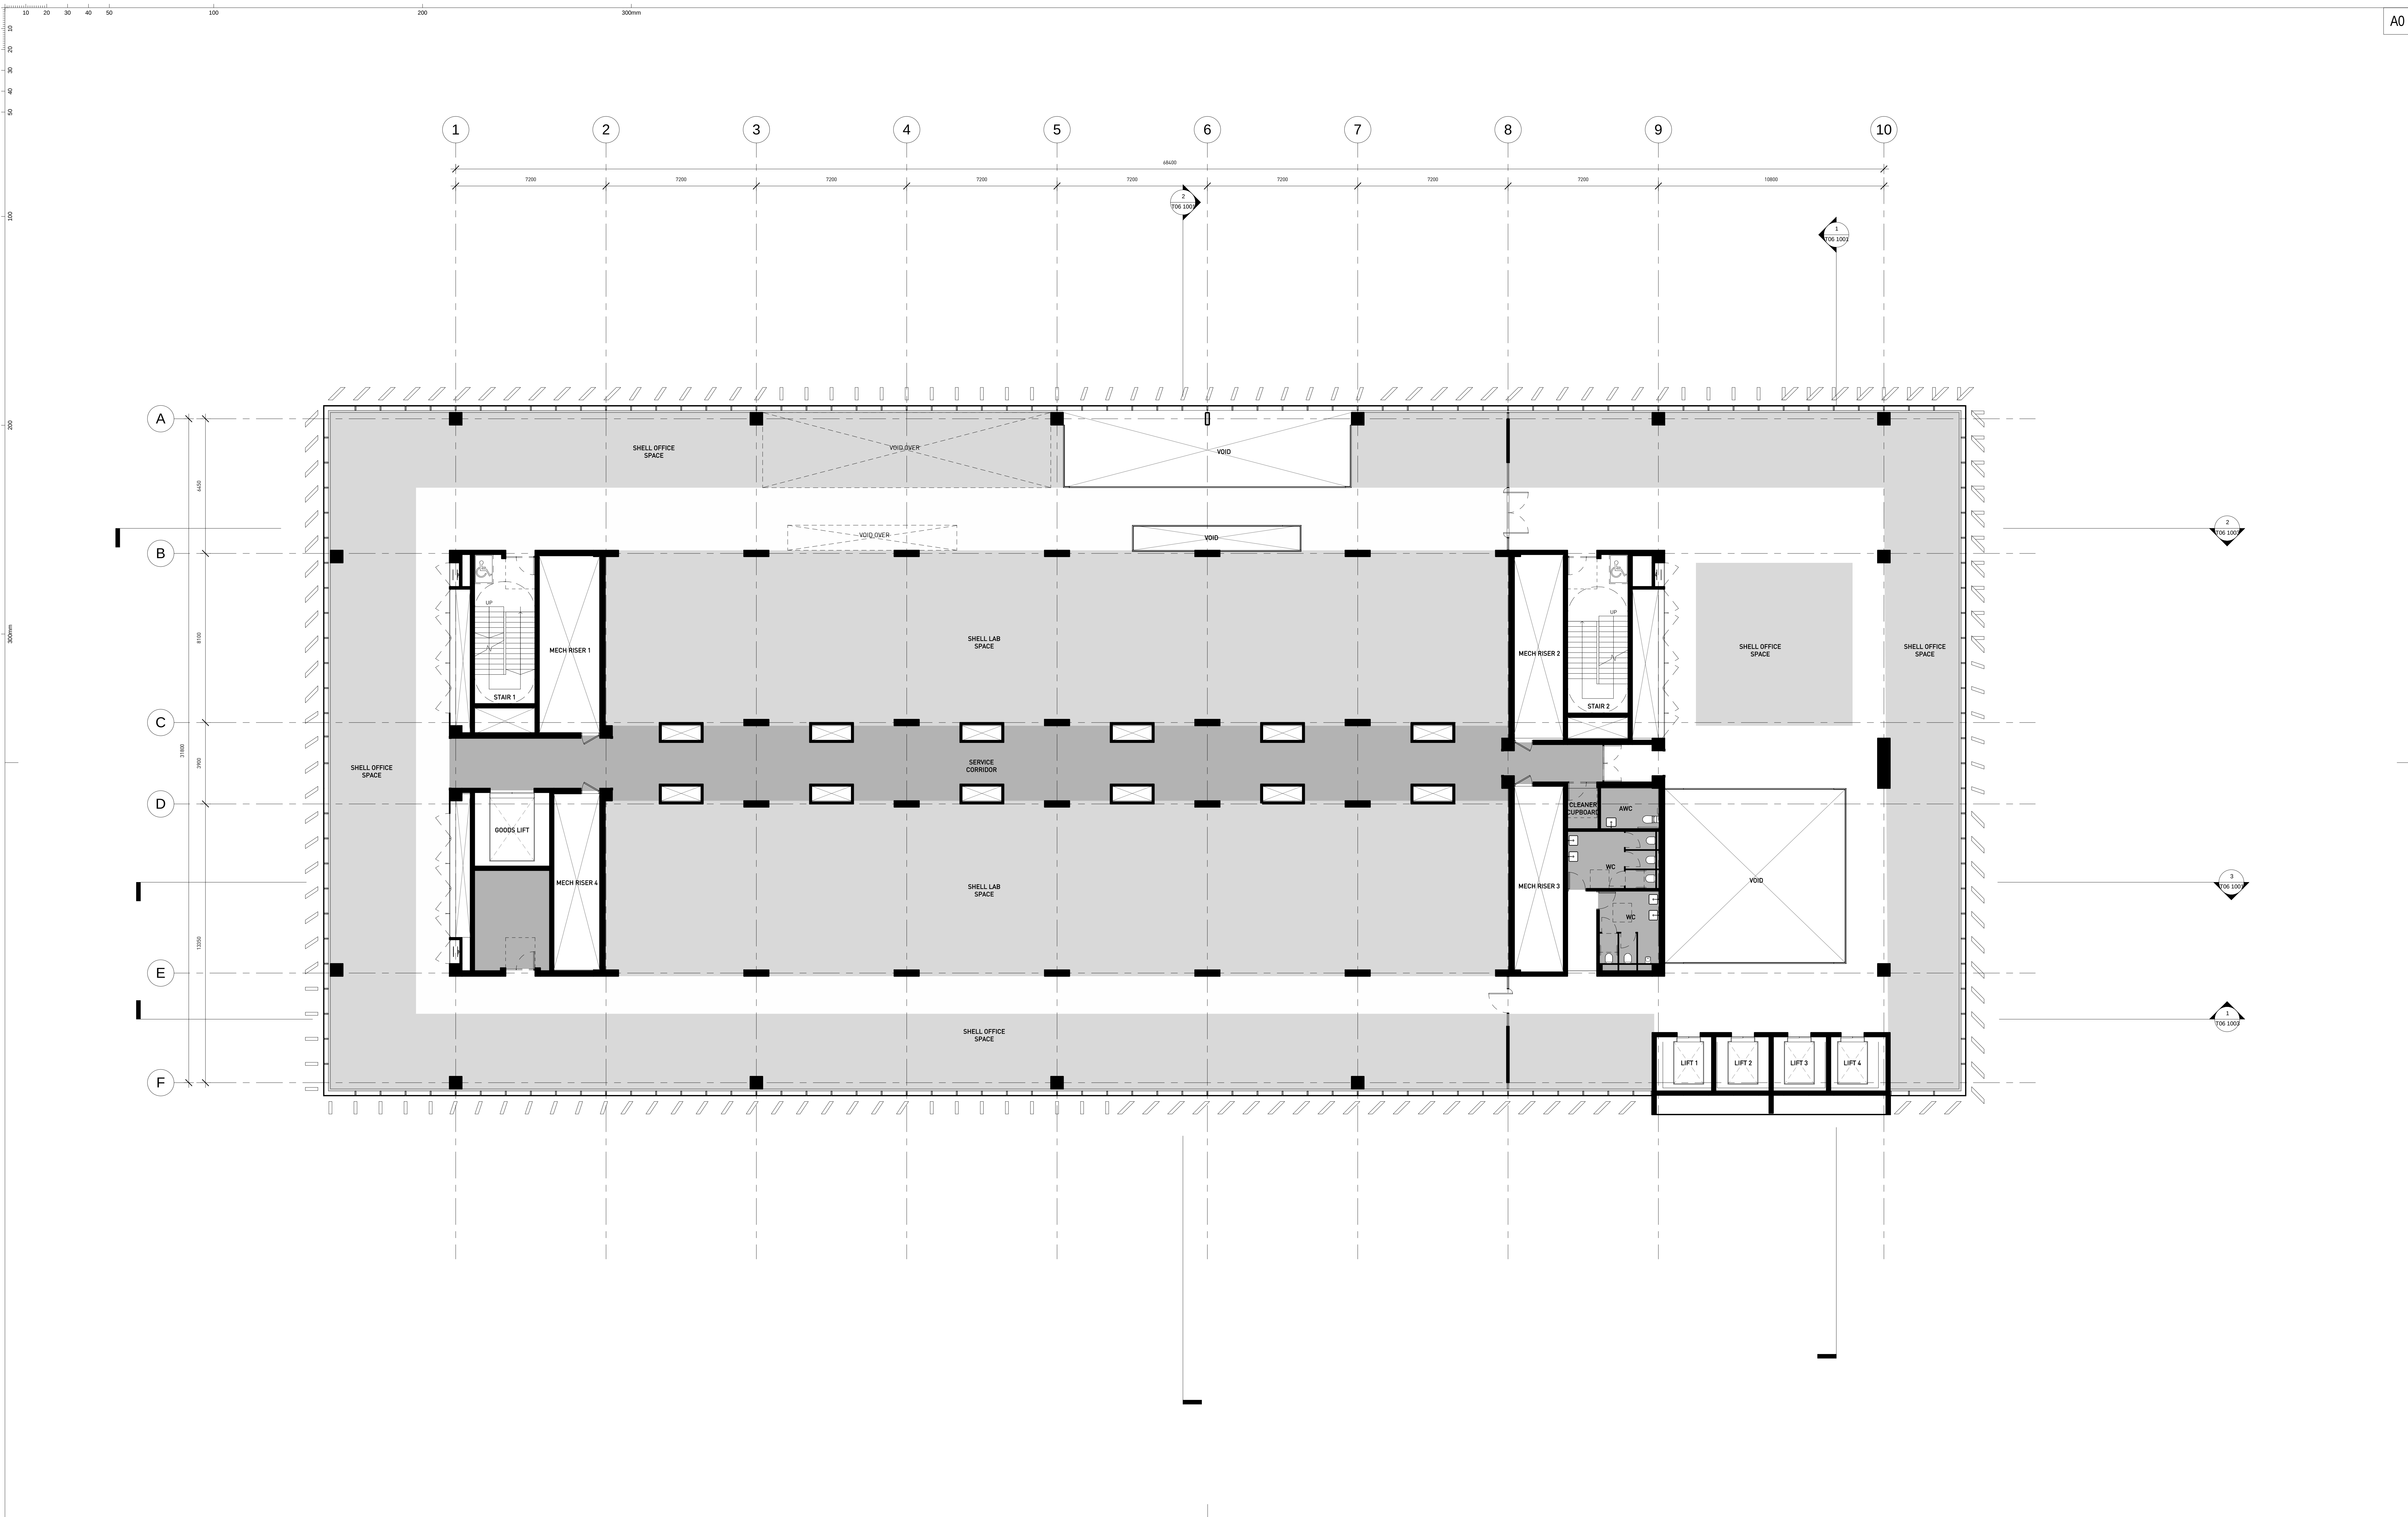

GRIMSHAW HDR

GRIMSHAWarchitects

Office Sydney
Telephone +612 9253 0200
Address Level 3, 24 Hickson Road
Sydney, NSW 2000, Australia
www.grimshaw-architects.com

LAB ARCHITECTURE & BUILDING SERVICES

tel +1 (602) 552 7700 fax +1 (602) 522 7707
3200 E CAMELBACK RD SUITE 250
PHOENIX AZ 85018

INTELLECTUAL PROPERTY

© Copyright Grimshaw architects Pty limited.
Unless otherwise agreed in writing, all rights to
use this document are subject to payment in full
of all Grimshaw charges; this document may
only be used for the express purpose and
project for which it has been created and deliv-
ered, as notified in writing by Grimshaw; and
this document may not be otherwise used, or
copied. Any unauthorised use of this document
is at the user's sole risk and without limiting
Grimshaw's rights the user releases and indem-
nifies Grimshaw from and against all loss so
arising

REV	DESCRIPTION	DATE
1	Preliminary Issue	02/09/12
2	Planning Preliminary Issue	20/09/12
3	For Coordination	28/09/12
4	For Coordination	21/09/12
5	Draft Planning Issue	28/09/12
6	State Significant Development Application	09/10/12
7	State Significant Development Application Addendum	22/03/13

REV	DESCRIPTION	DATE

SERVICES STEENSEN VARMING

tel 02 9967 2200 fax 02 9967 2992
LVL 8, 9 CASTLEREAGH ST SYDNEY NSW 2000

HYDRAULIC AND FIRE SERVICES


WARREN SMITH & PARTNERS
tel 02 9299 1312 fax 02 9290 1295
LVL 1, 123 CLARENCE ST SYDNEY NSW 2000

PROJECT MANAGER Capital Insight Pty Ltd

tel 02 9955 2300 fax 02 9955 5574
77 BERRY ST NORTH SYDNEY NSW 2060

STRUCTURAL

TaylorThomsonWhitting
tel 02 9439 7288 fax 02 9439 3146
48 CHANDOS STREET ST LEONARDS NSW 2065

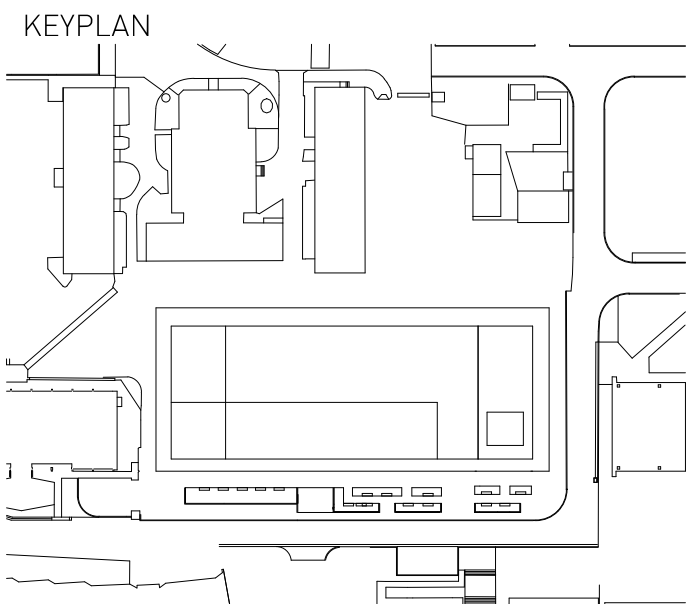

CLIENT
UNSW
THE UNIVERSITY OF NEW SOUTH WALES
PROJECT
UNSW
Materials Science and
Engineering New Building

PROJECT NORTH
TRUE NORTH
GRAPHIC SCALE

SCALE
1 : 100 at A0
FIRST ISSUED
20/12/2012
00 NO SCALE

STATUS
FOR INFORMATION ONLY

DRAWING GENERAL ARRANGEMENT PLAN - LEVEL 6

DRAWN BY
NJ
CHECKED
MJ
AUTHORISED
AM

PROJECT NO. DWG NO. ISSUE
T02 1009 7