


SECTION 4  
SCALE: 1:200

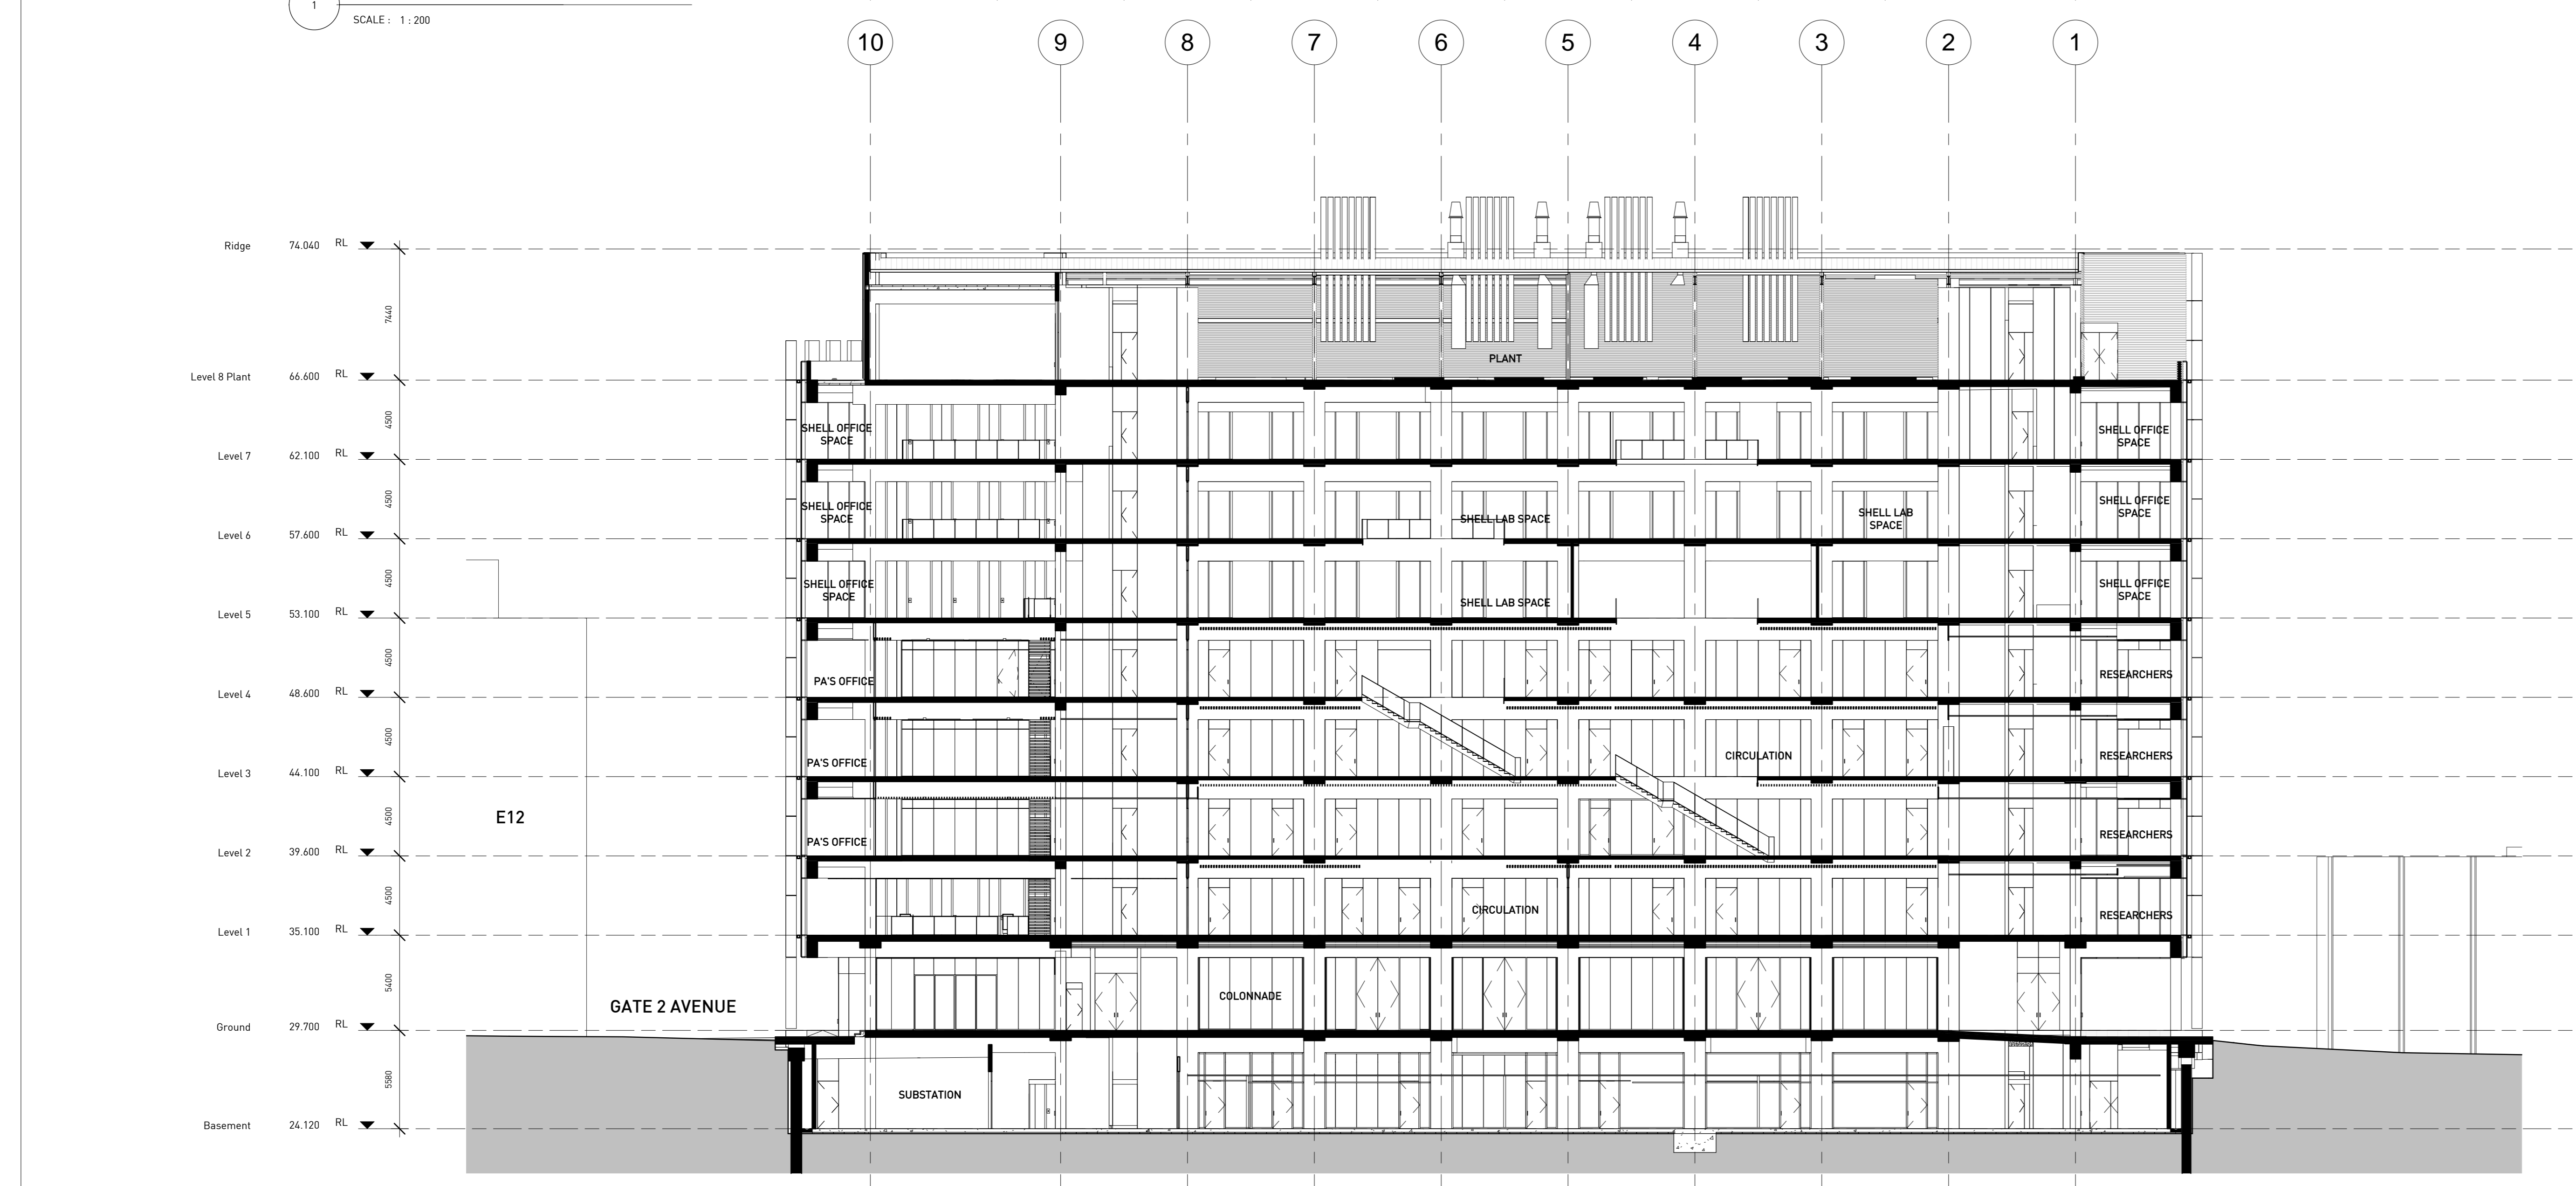

SECTION 5  
SCALE: 1:200

# GRIMSHAW HDR

**GRIMSHAW architects** LAB ARCHITECTURE & BUILDING SERVICES  
 Office Sydney tel +1 (602) 552 7700 fax +1 (602) 522 7707  
 Telephone +612 9253 0200 3200 E CAMELBACK RD SUITE 250  
 Address Level 3, 24 Hickson Road PHOENIX AZ 85018  
 Sydney, NSW 2000, Australia  
 www.grimshaw-architects.com

**INTELLECTUAL PROPERTY**  
 © Copyright Grimshaw architects Pty Limited. Unless otherwise agreed in writing, all rights to use this document are subject to payment in full of all Grimshaw charges; this document may only be used for the express purpose and project for which it has been created and delivered, as notified in writing by Grimshaw; and this document may not be otherwise used, or copied. Any unauthorised use of this document is at the user's sole risk and without limiting Grimshaw's rights the user releases and indemnifies Grimshaw from and against all loss so arising

REV	DESCRIPTION	DATE
1	Preliminary Issue	01/08/12
2	Planning Preliminary Issue	29/08/12
3	For Coordination	29/08/12
4	Final Planning Issue	29/08/12
5	State Significant Development Application	06/10/12
6	State Significant Development Application Addendum	22/03/13


REV	DESCRIPTION	DATE

**SERVICES**  
**STEENSEN VARMBØ**  
 tel 02 9967 2200 fax 02 9967 2992  
 LVL 8, 9 CASTLEREAGH ST SYDNEY NSW 2000

**HYDRAULIC AND FIRE SERVICES**  
**WARREN SMITH & PARTNERS**  
 tel 02 9299 1312 fax 02 9290 1295  
 LVL 1, 123 CLARENCE ST SYDNEY NSW 2000

**PROJECT MANAGER**  
**Capital Insight Pty Ltd**  
 tel 02 9955 2300 fax 02 9955 5574  
 77 BERRY ST NORTH SYDNEY NSW 2060

**STRUCTURAL**  
**TaylorThomsonWhitting**  
 tel 02 9439 7288 fax 02 9439 3146  
 48 CHANDOS STREET ST LEONARDS NSW 2065

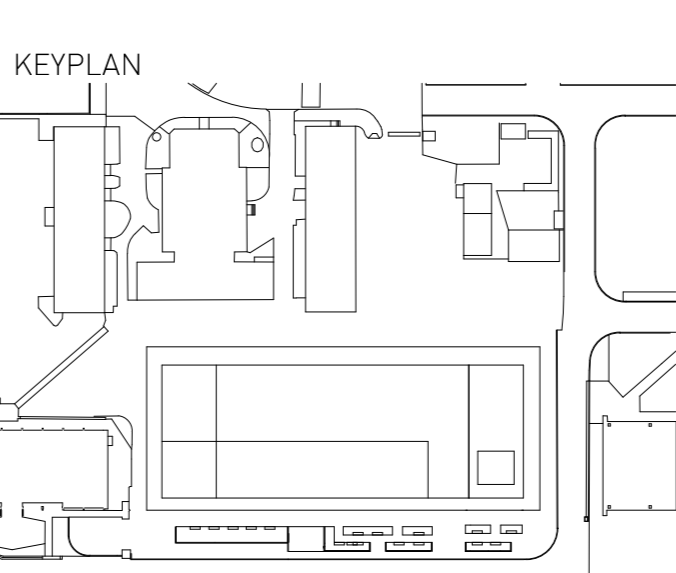

**CLIENT**  
**UNSW**  
 THE UNIVERSITY OF NEW SOUTH WALES  
 PROJECT  
**UNSW**  
 Materials Science and Engineering New Building

PROJECT NORTH TRUE NORTH  
 GRAPHIC SCALE  
 SCALE 1:200 at A0  
 STATUS FOR INFORMATION ONLY

**DRAWING BUILDING SECTIONS**  
 DRAWN BY CHECKED AUTHORISED  
 NJ MJ AM  
 PROJECT NO. DWG NO. ISSUE  
 T06 1003 6