

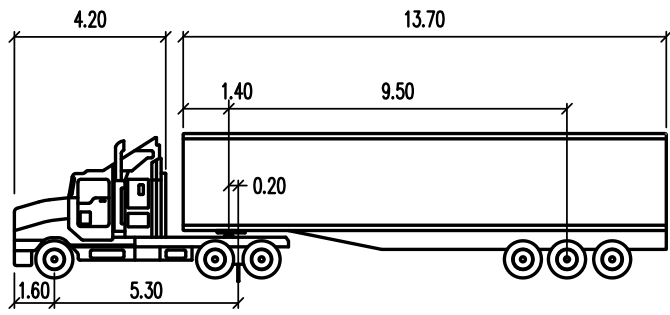
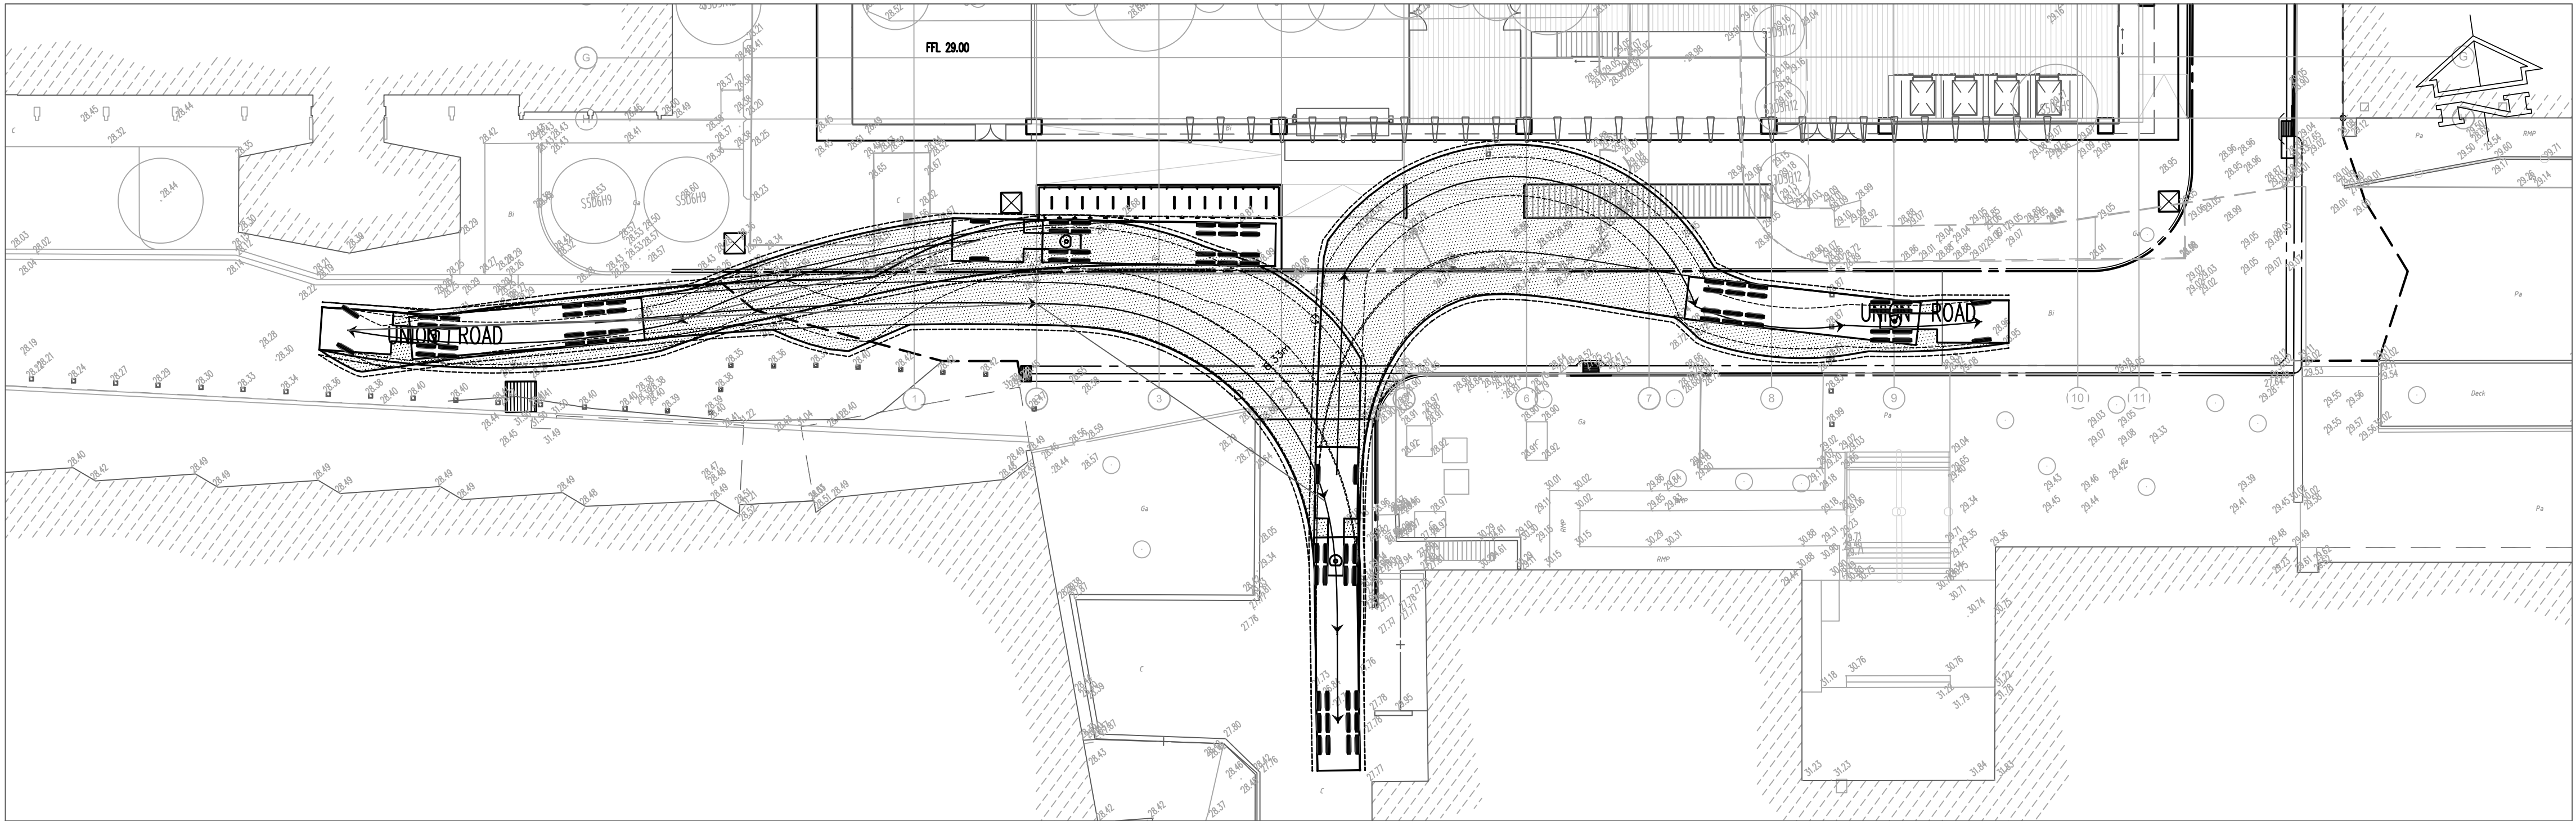
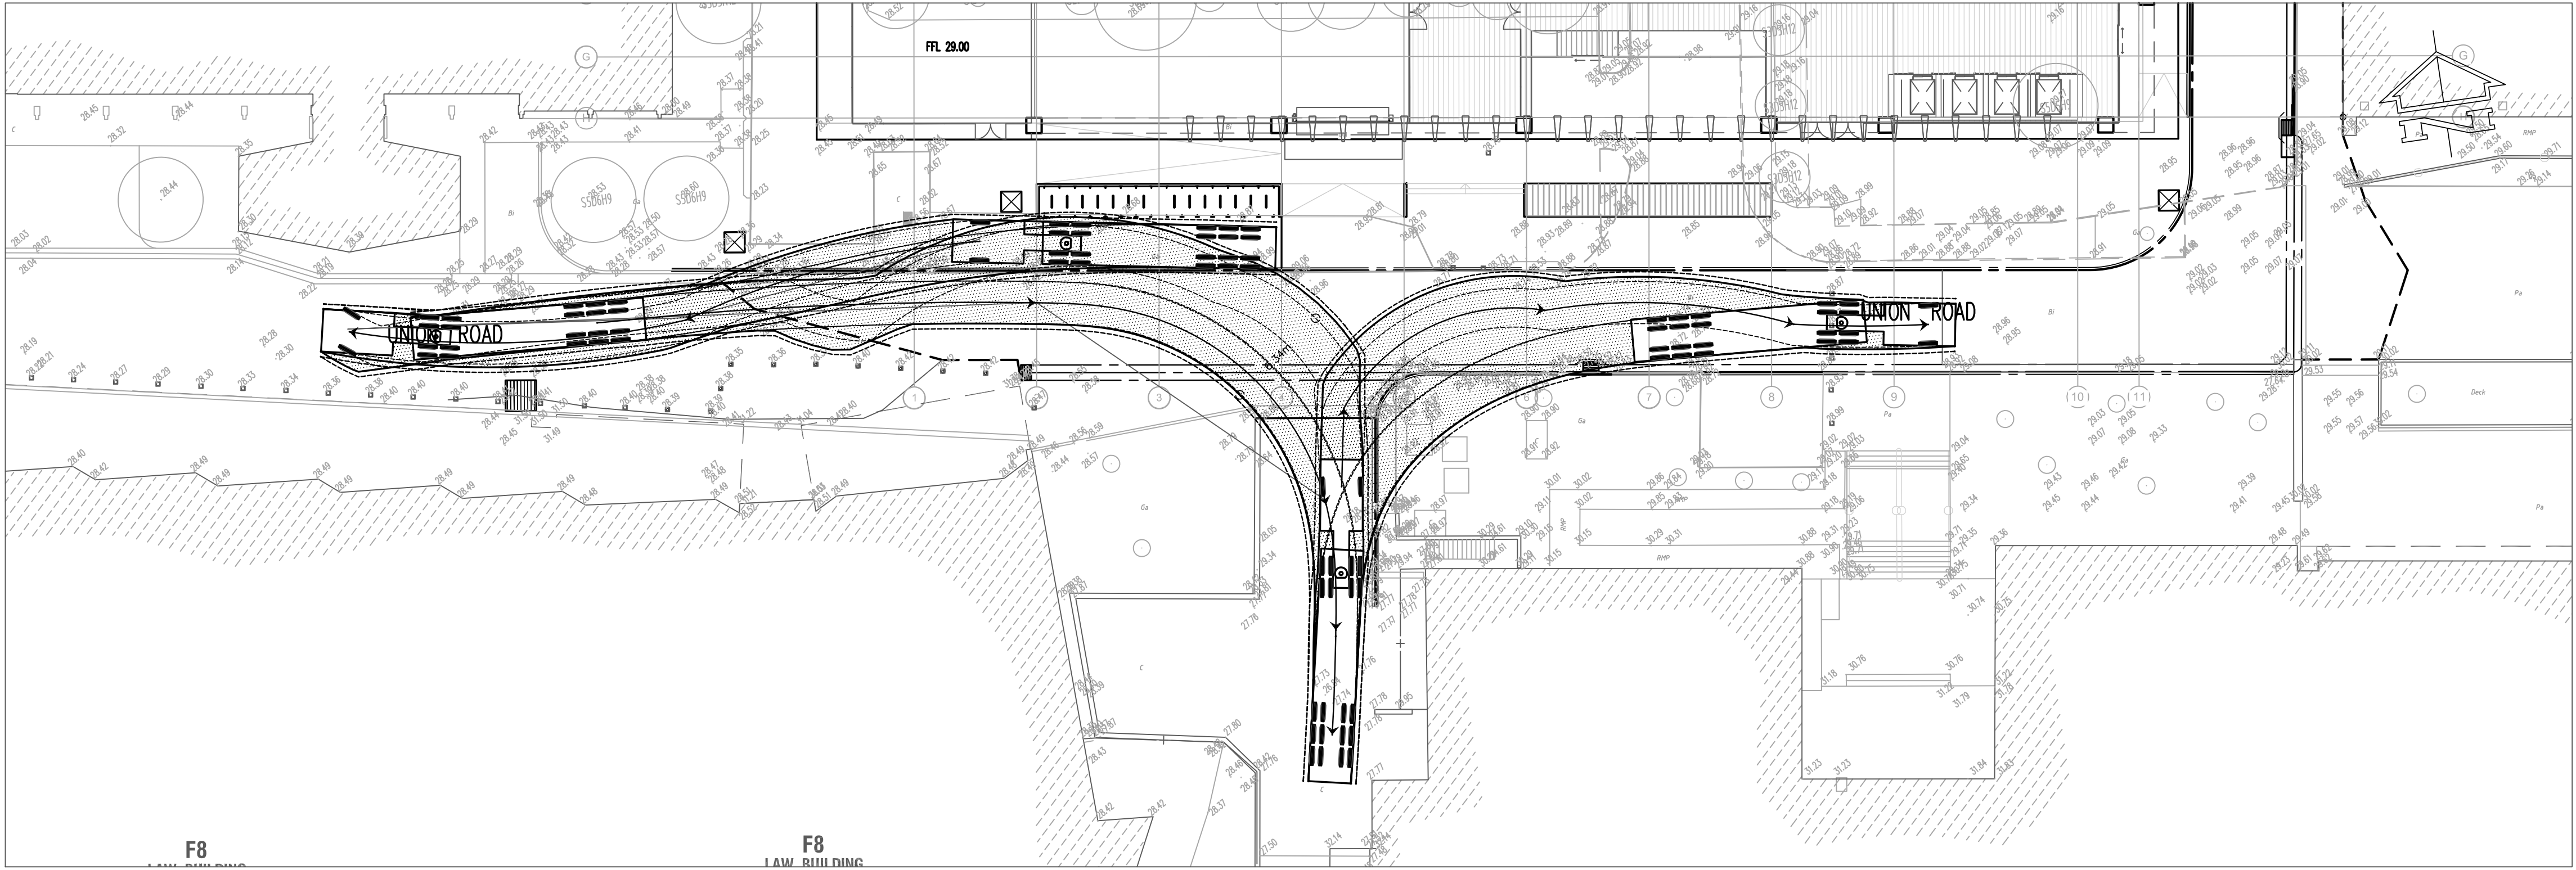


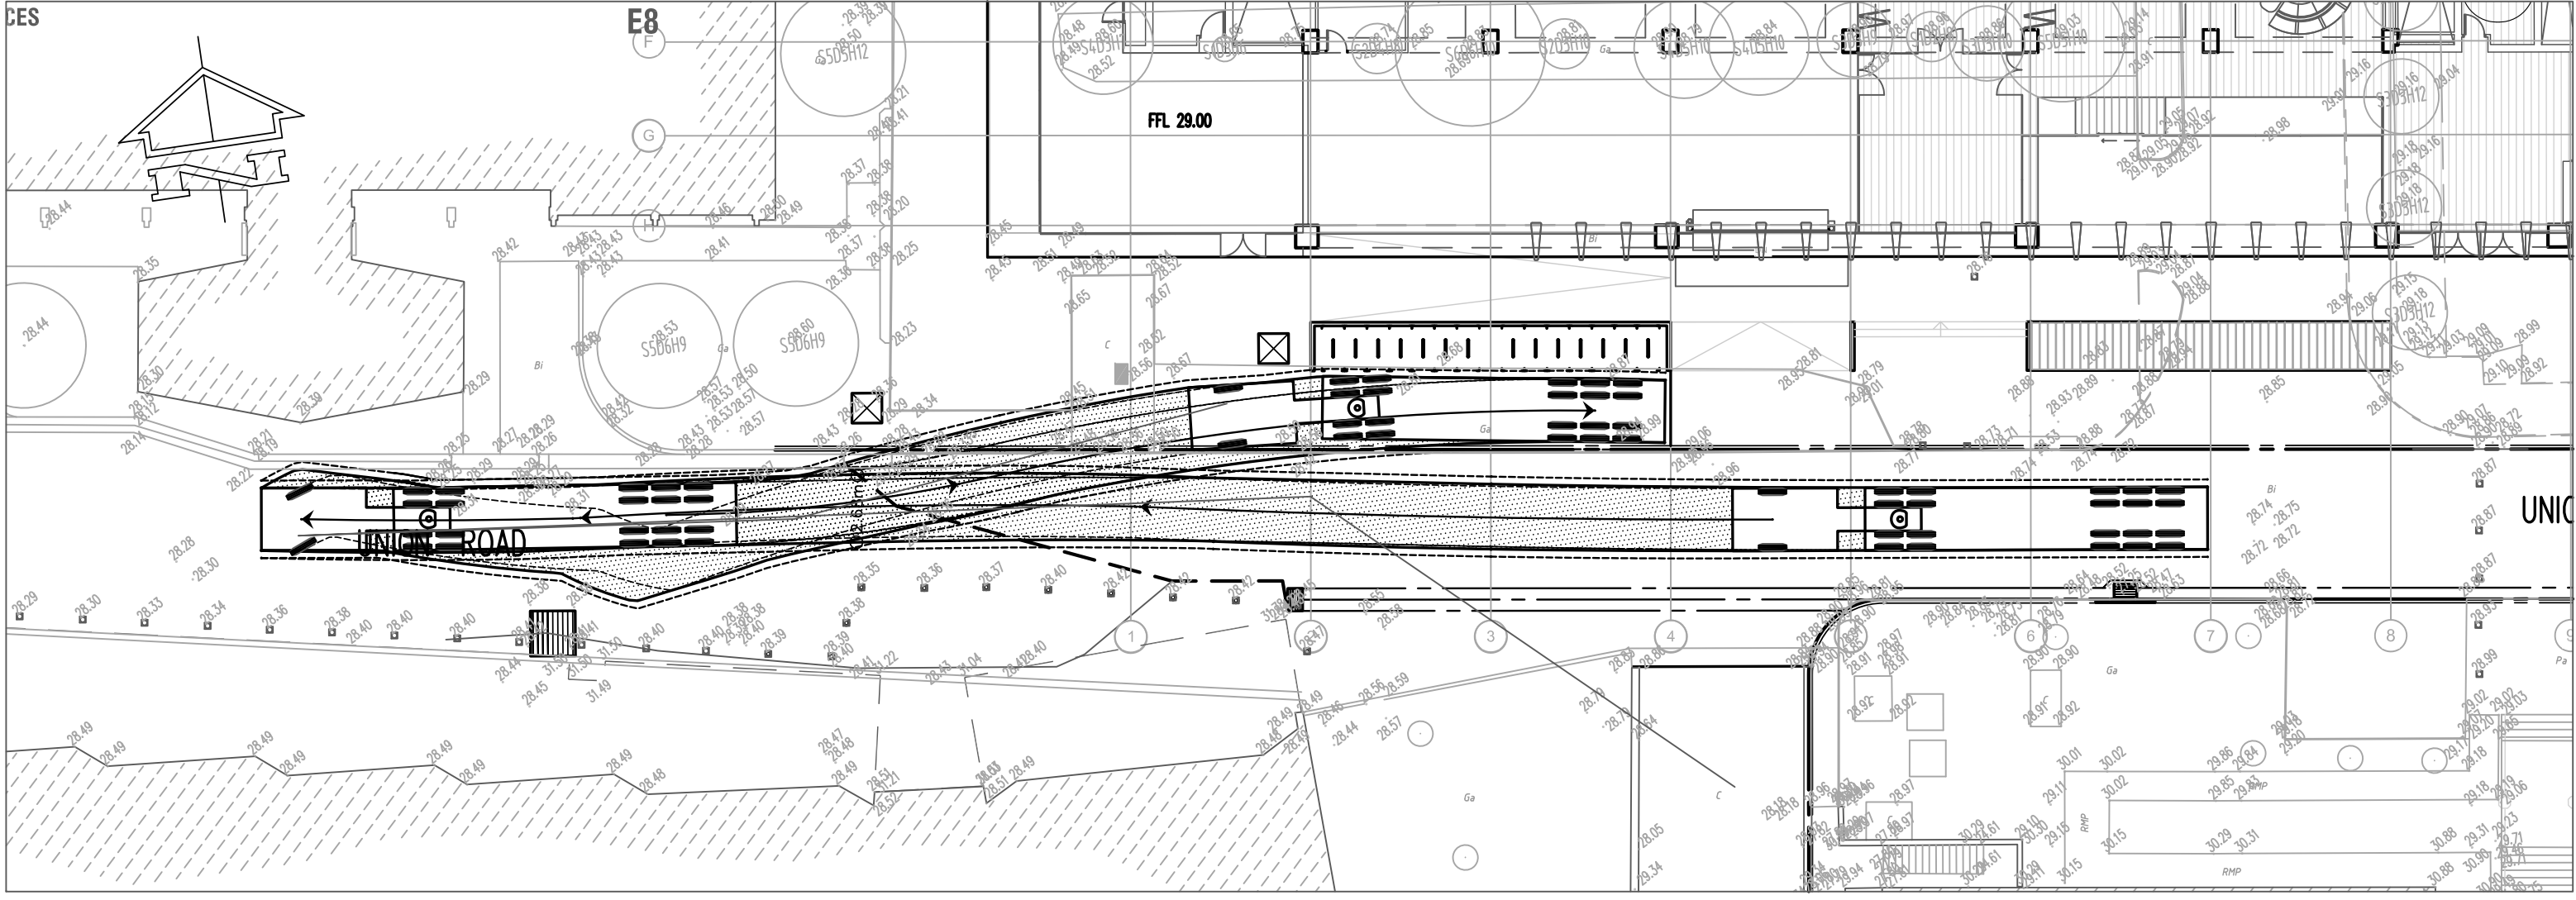

S ARTICULATED 19M		meters	
Tractor Width	: 2.50	Lock to Lock Time	: 6.0
Trailer Width	: 2.50	Steering Angle	: 27.7
Tractor Track	: 2.50	Articulating Angle	: 70.0
Trailer Track	: 2.50		

SWEPT PATH LEGEND:

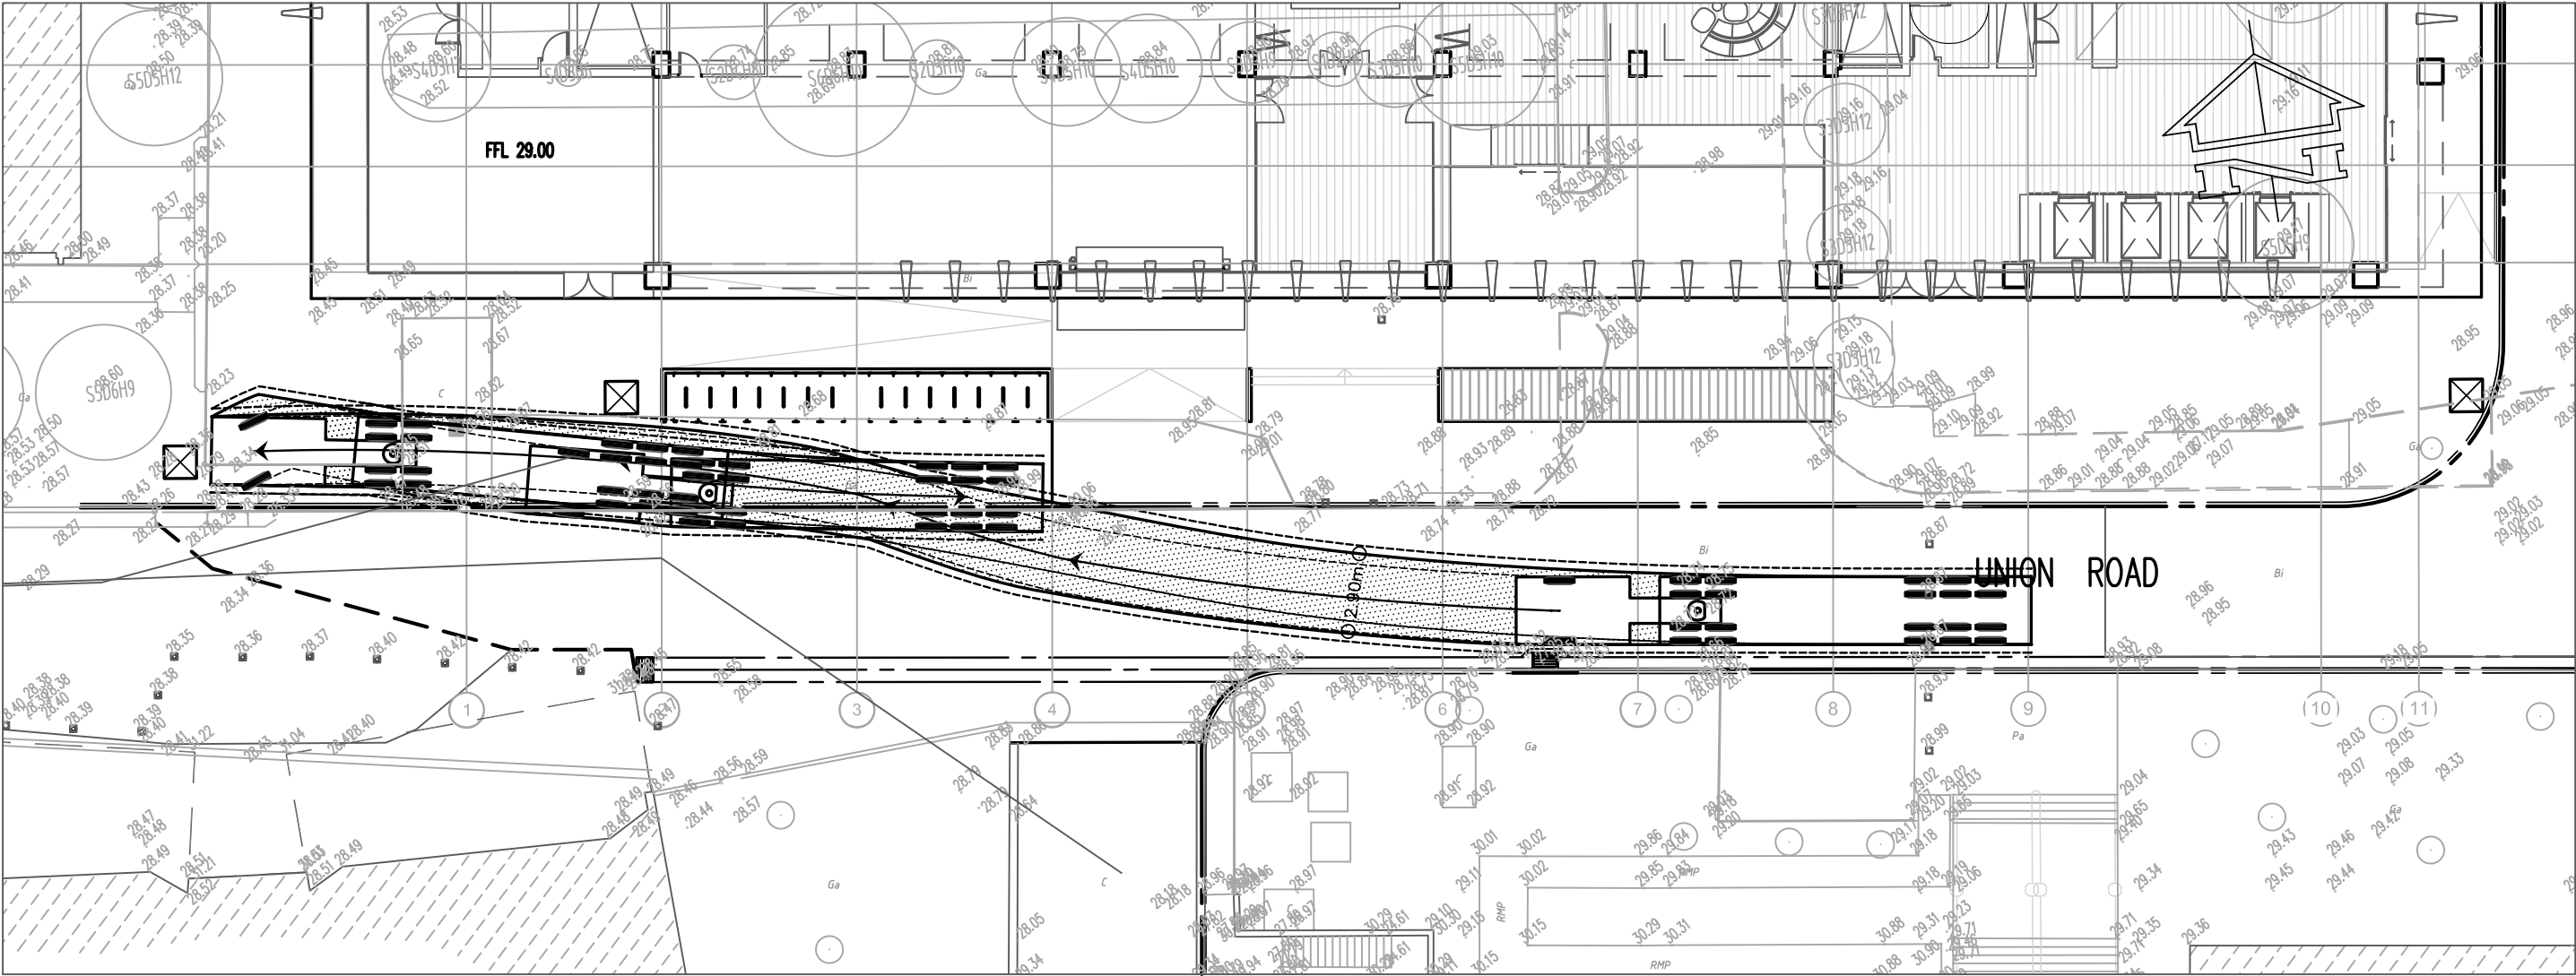