
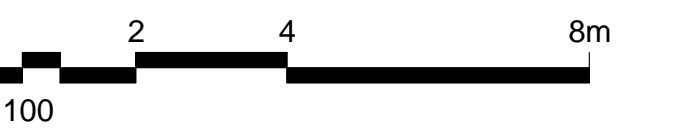


REFERENCE MAP

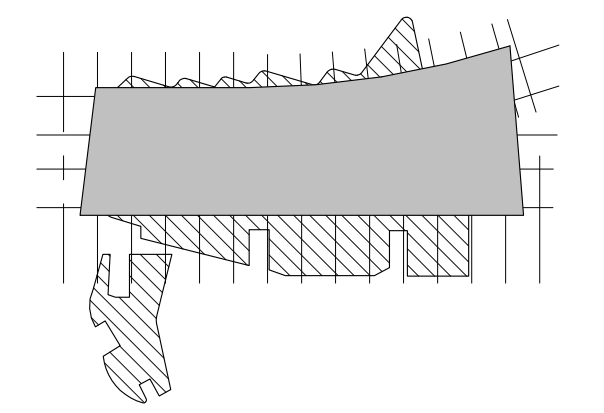

- NOTES
- DO NOT SCALE DRAWINGS. WRITTEN DIMENSIONS GOVERN.
  - ALL DIMENSIONS ARE IN MILLIMETRES UNLESS NOTED OTHERWISE.
  - ALL DIMENSIONS SHALL BE VERIFIED ON SITE BEFORE PROCEEDING WITH THE WORK. HASSELL SHALL BE NOTIFIED IN WRITING OF ANY DISCREPANCIES.
  - THIS DRAWING MUST BE READ IN CONJUNCTION WITH ALL RELEVANT CONTRACTS, SPECIFICATIONS AND DRAWINGS.

© COPYRIGHT OF THIS DRAWING IS VESTED IN HASSELL, LTD. 2013 HASSELL, LTD.

THIS DRAWING IS AN UNCONTROLLED COPY, UNLESS NOTED OTHERWISE.

REV	DESCRIPTION	DATE
B	DEVELOPMENT APPLICATION	20.08.13
A	FINAL DRAFT	23.07.13
-	ISSUED FOR INFORMATION	19.07.13

CONSULTANT  
 HASSELL Limited ABN 007 711 435  
 LEVEL 5 70 HINDMARSH SQUARE  
 ADELAIDE SA 5000 AUSTRALIA  
 ADELAIDE@HASSELLSTUDIO.COM  
 T+61 8 8203 5222 F+61 8 8203 5200

HASSELL



CLIENT  
 Grocon  
 MARKHAM

PROJECT  
 THE RIBBON  
 REDEVELOPMENT OF 31 WHEAT RD,  
 SYDNEY


DRAWING TITLE  
 GA ELEVATIONS - SHEET 4

STATUS  
 FOR APPROVAL

SCALE @ B1	DRAWN	CO-ORD	REVIEWED	APPROVED
1 : 200	JDB	PS	PS	CB
PROJECT NUMBER	DRAWING NUMBER	REV		
A004409	ARC-HSL-DA-1153	B		

C:\p\proj\Projects\4409\_CENTRAL\_BASE\_DA\_Schematic\_Swing.rvt

20/08/2013 11:22:43 AM  
Original Sheet Size B1-1000 x 707mm

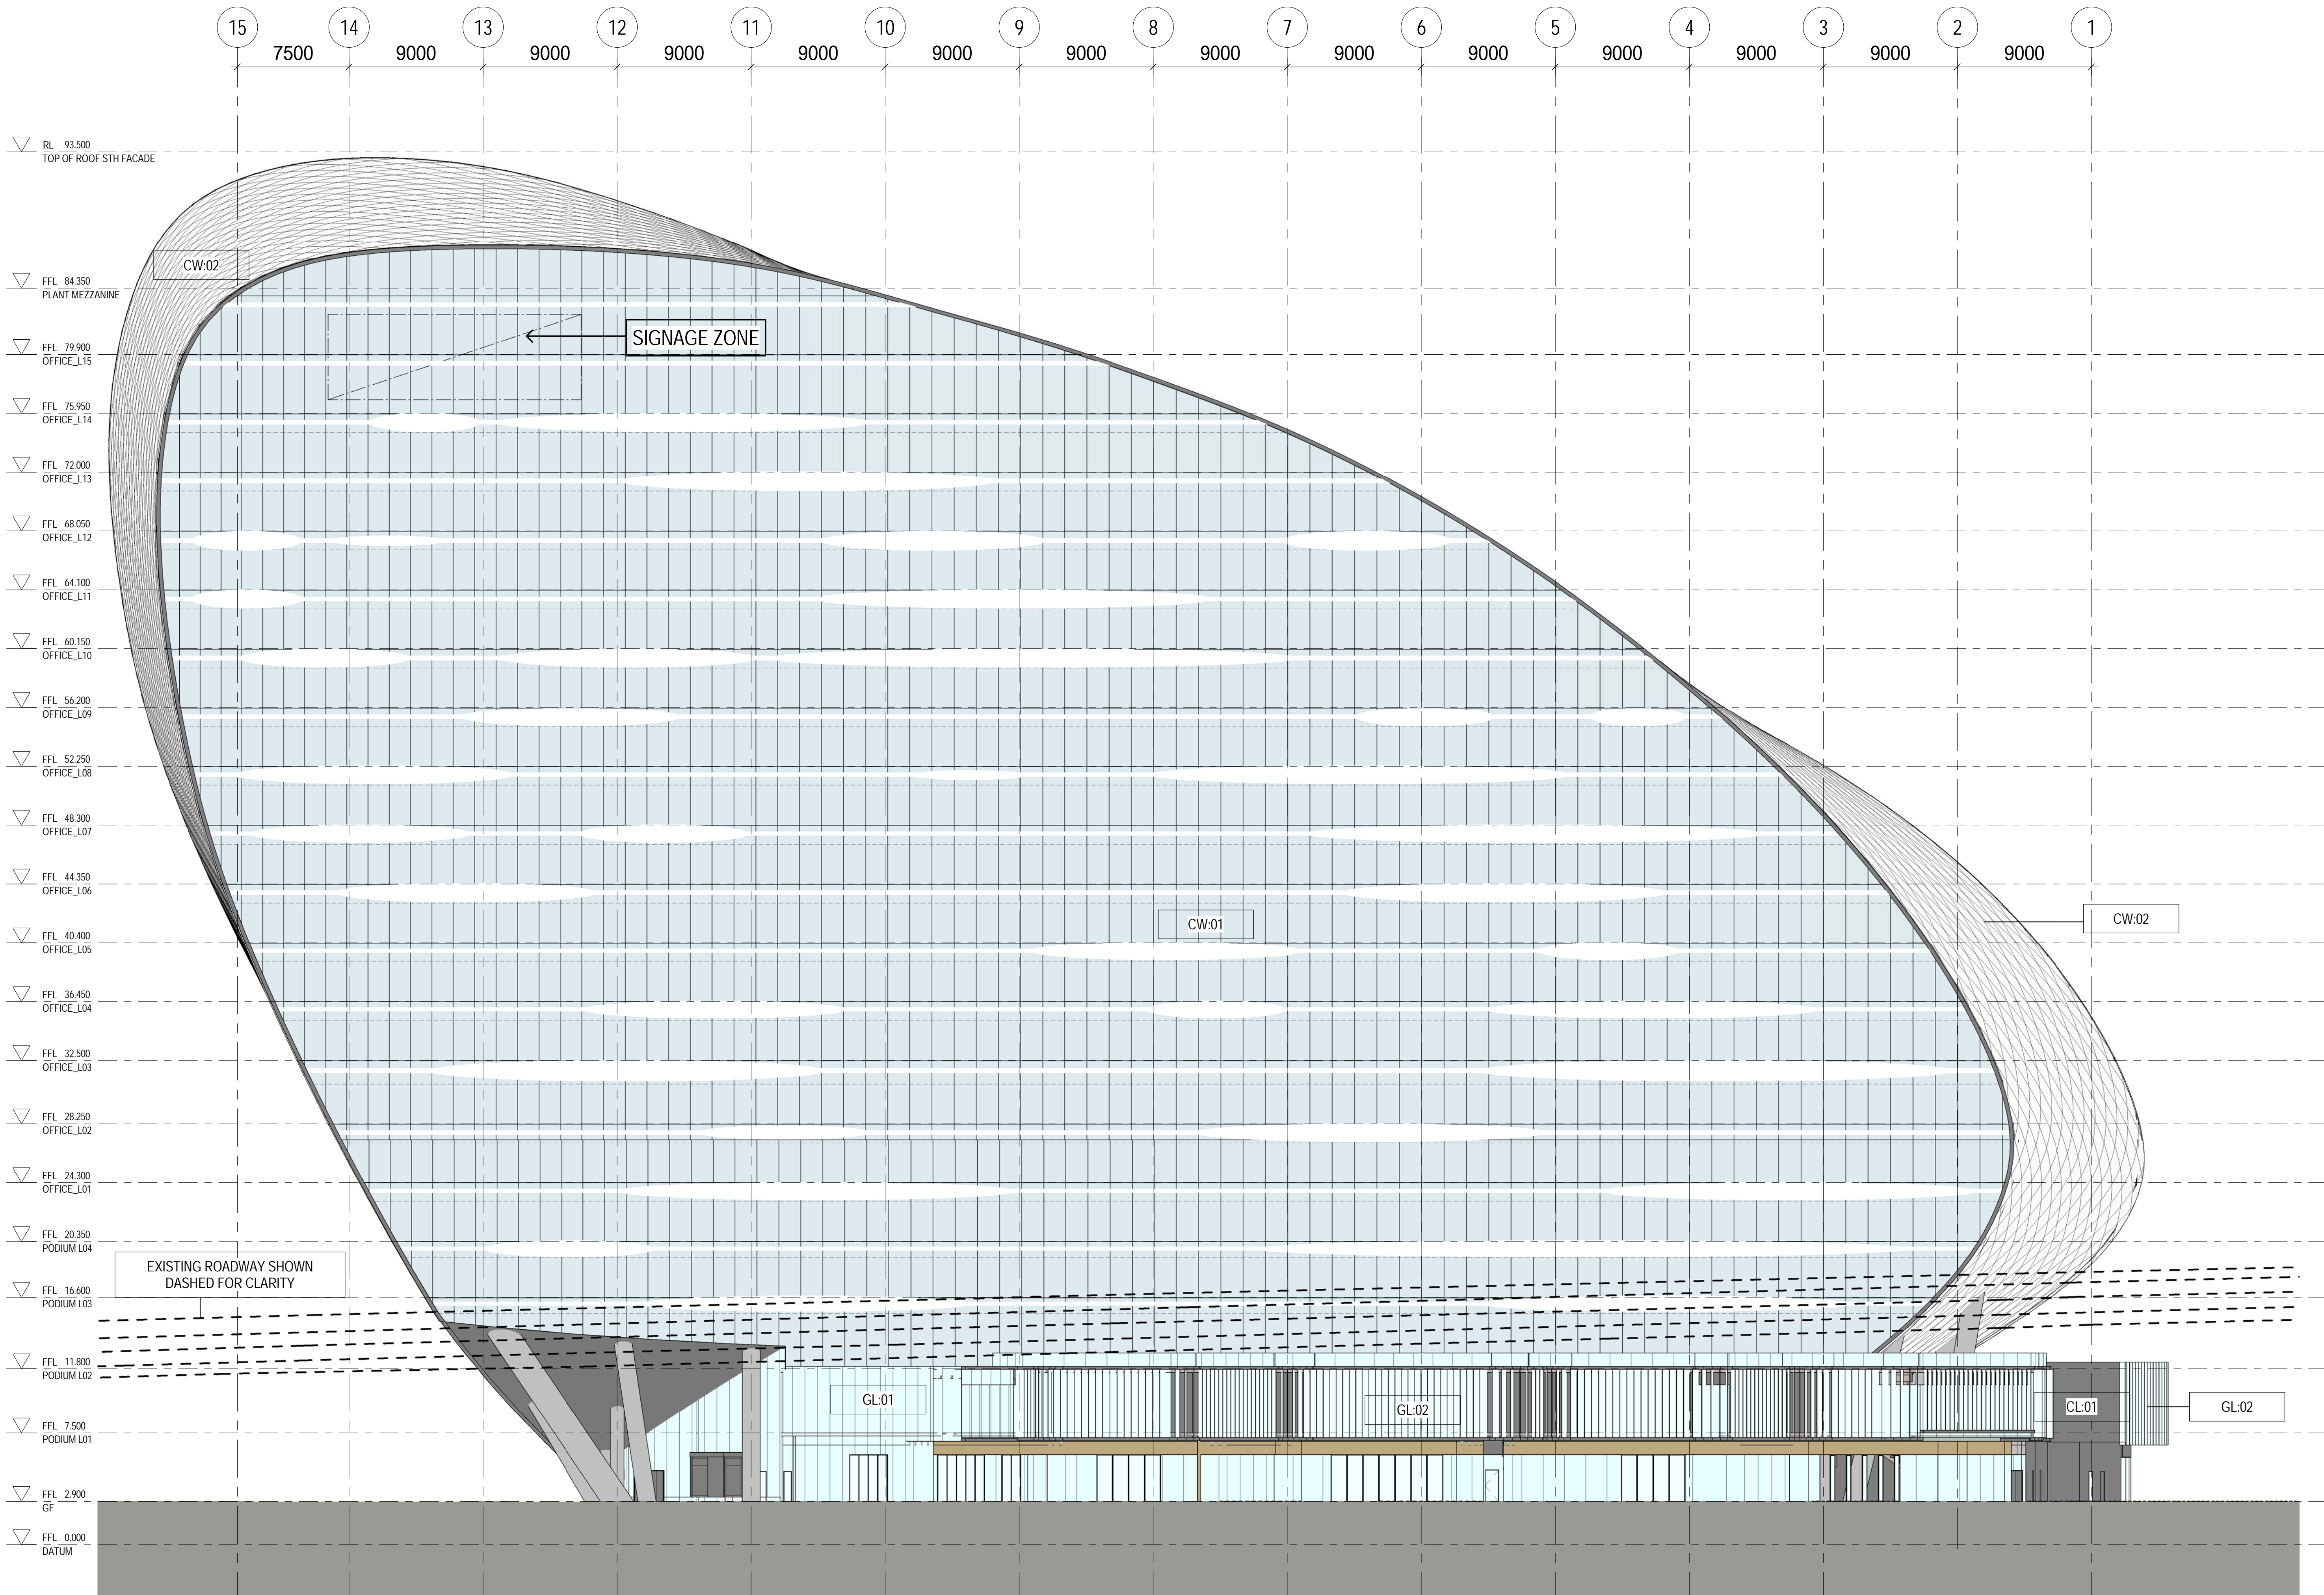

1 NORTH  
1:200