


REFERENCE MAP

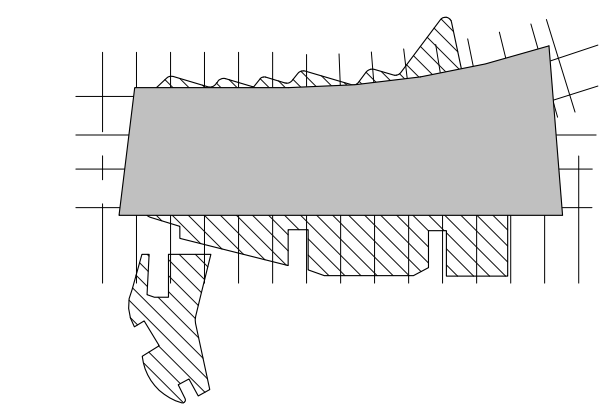

0 2 4 8m
1:100

- NOTES
- DO NOT SCALE DRAWINGS. WRITTEN DIMENSIONS GOVERN.
 - ALL DIMENSIONS ARE IN MILLIMETRES UNLESS NOTED OTHERWISE.
 - ALL DIMENSIONS SHALL BE VERIFIED ON SITE BEFORE PROCEEDING WITH THE WORK. HASSELL SHALL BE NOTIFIED IN WRITING OF ANY DISCREPANCIES.
 - THIS DRAWING MUST BE READ IN CONJUNCTION WITH ALL RELEVANT CONTRACTS, SPECIFICATIONS AND DRAWINGS.

© COPYRIGHT OF THIS DRAWING IS VESTED IN HASSELL LTD. 2013 HASSELL LTD.

THIS DRAWING IS AN UNCONTROLLED COPY, UNLESS NOTED OTHERWISE.

REV	DESCRIPTION	DATE
A	DEVELOPMENT APPLICATION	20.08.13
-	FINAL DRAFT	23.07.13

CONSULTANT
HASSELL Limited ABN 007 711 435
LEVEL 5 70 HINDMARSH SQUARE
ADELAIDE SA 5000 AUSTRALIA
ADELAIDE@HASSELLSTUDIO.COM
T +61 8 8203 5222 F +61 8 8203 5200

HASSELL

RUSSELL & GEORGE **pmdl**

CLIENT
Grocon
MARKHAM

PROJECT
THE RIBBON
REDEVELOPMENT OF 31 WHEAT RD,
SYDNEY

DRAWING TITLE
GROUND FLOOR PROPOSED
CLEARANCES TO RMS ROADWAY
STRUCTURES

STATUS
FOR APPROVAL

SCALE @ B1	DRAWN	CO-ORD	REVIEWED	APPROVED
1 : 200	PS	PS	PS	CW
PROJECT NUMBER	DRAWING NUMBER		REV	
A004409	ARC-HSL-DA-1070		A	

C:\p\proj\Projects\4409_CENTRAL_BASE_DA_Schematic_Swing.rvt
20/08/2013 10:26:11 AM
Original Sheet Size B1-1000 x 707mm