
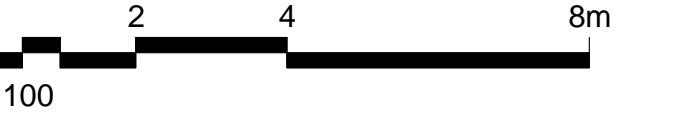


REFERENCE MAP

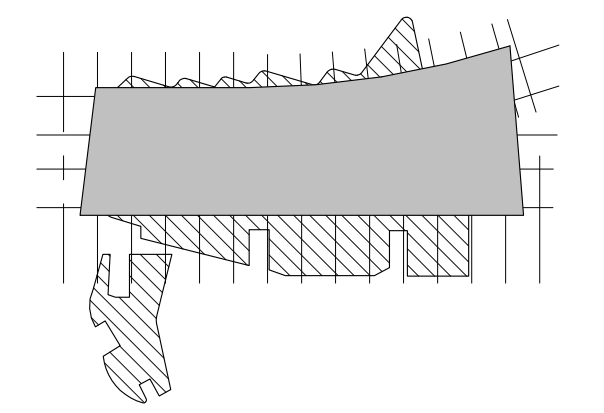

- NOTES
- DO NOT SCALE DRAWINGS. WRITTEN DIMENSIONS GOVERN.
  - ALL DIMENSIONS ARE IN MILLIMETRES UNLESS NOTED OTHERWISE.
  - ALL DIMENSIONS SHALL BE VERIFIED ON SITE BEFORE PROCEEDING WITH THE WORK. HASSELL SHALL BE NOTIFIED IN WRITING OF ANY DISCREPANCIES.
  - THIS DRAWING MUST BE READ IN CONJUNCTION WITH ALL RELEVANT CONTRACTS, SPECIFICATIONS AND DRAWINGS.

© COPYRIGHT OF THIS DRAWING IS VESTED IN HASSELL, LTD. 2013 HASSELL, LTD.

THIS DRAWING IS AN UNCONTROLLED COPY, UNLESS NOTED OTHERWISE.

REV	DESCRIPTION	DATE
A	DEVELOPMENT APPLICATION	20.08.13
-	FINAL DRAFT	23.07.13

CONSULTANT  
 HASSELL Limited ABN 007 711 435  
 LEVEL 5 70 HINDMARSH SQUARE  
 ADELAIDE SA 5000 AUSTRALIA  
 ADELAIDE@HASSELLSTUDIO.COM  
 T +61 8 8203 5222 F +61 8 8203 5200

HASSELL



CLIENT  
 Grocon  
 MARKHAM


PROJECT  
 THE RIBBON  
 REDEVELOPMENT OF 31 WHEAT RD,  
 SYDNEY

DRAWING TITLE  
 PROPOSED CLEARANCES TO RMS  
 ROADWAY STRUCTURES

STATUS  
FOR APPROVAL

SCALE @ B1	DRAWN	CO-ORD	REVIEWED	APPROVED
1 : 200	AK	PS	PS	CW
PROJECT NUMBER	DRAWING NUMBER	REV		
A004409	ARC-HSL-DA-1073	A		

C:\p\proj\Projects\4409\_CENTRAL\_BASE\_DA\_Schematic\_Swing.rvt

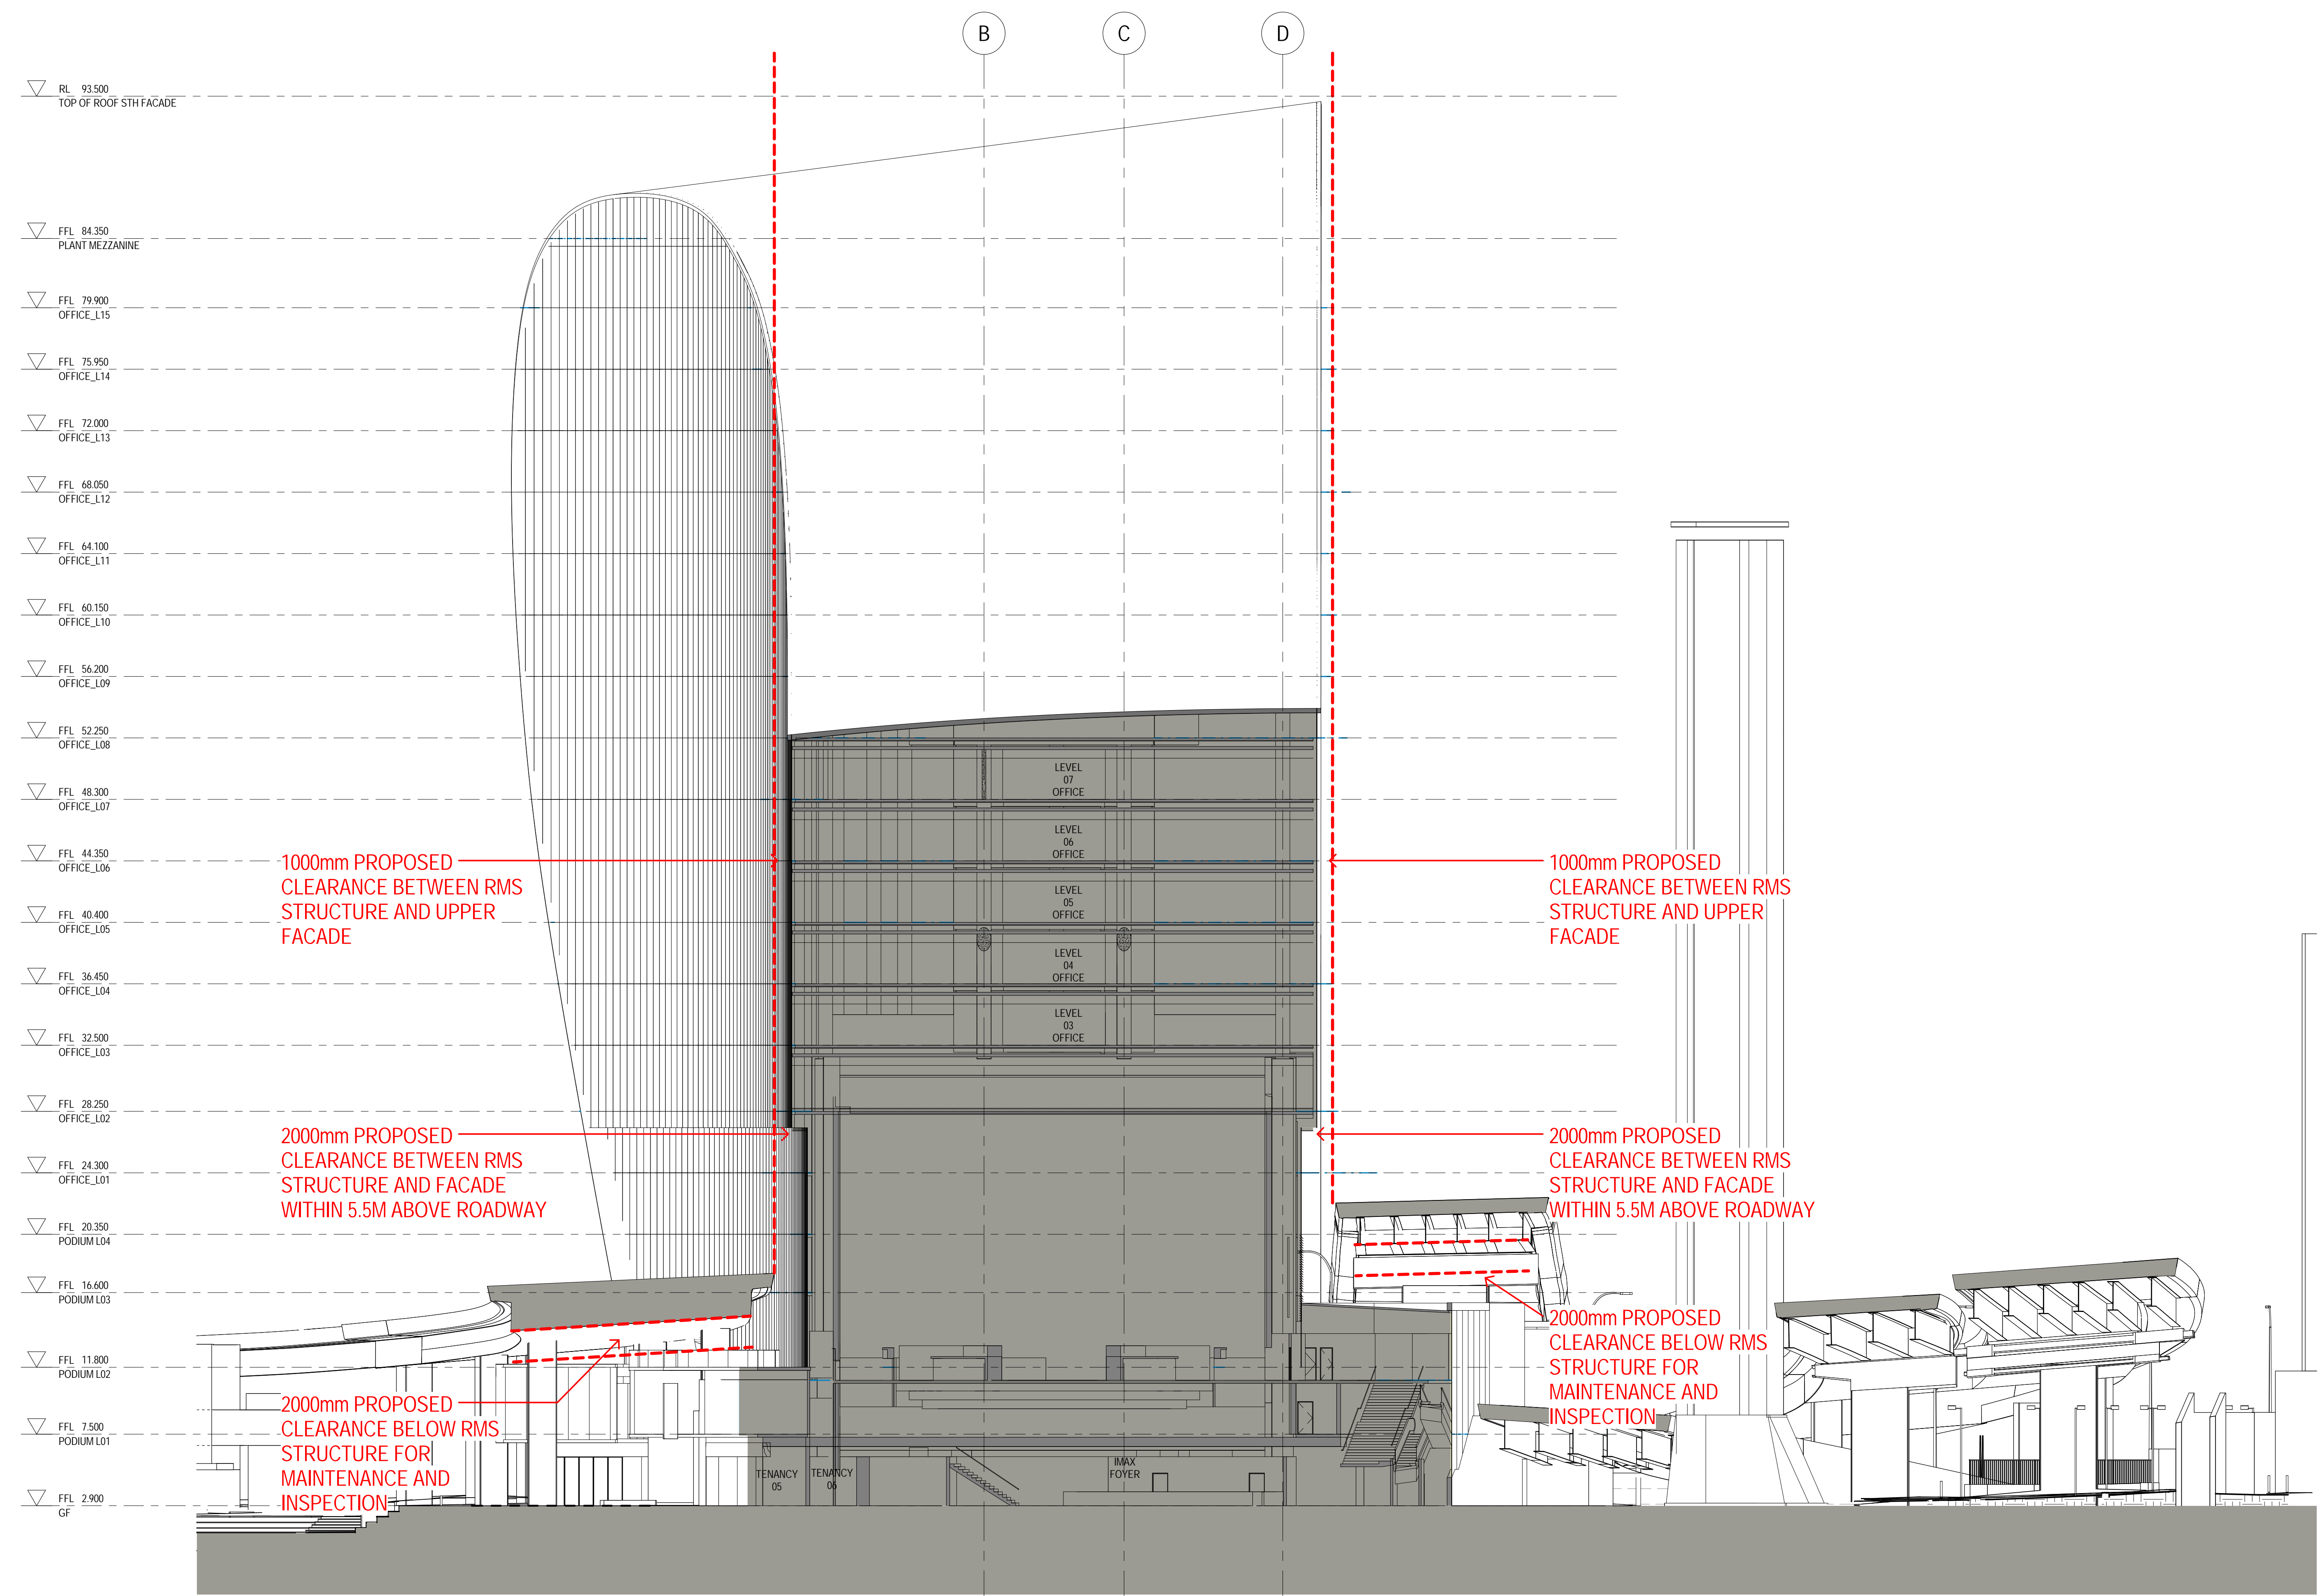

1000mm PROPOSED CLEARANCE BETWEEN RMS STRUCTURE AND UPPER FACADE

1000mm PROPOSED CLEARANCE BETWEEN RMS STRUCTURE AND UPPER FACADE

2000mm PROPOSED CLEARANCE BETWEEN RMS STRUCTURE AND FACADE WITHIN 5.5M ABOVE ROADWAY

2000mm PROPOSED CLEARANCE BETWEEN RMS STRUCTURE AND FACADE WITHIN 5.5M ABOVE ROADWAY

2000mm PROPOSED CLEARANCE BELOW RMS STRUCTURE FOR MAINTENANCE AND INSPECTION

2000mm PROPOSED CLEARANCE BELOW RMS STRUCTURE FOR MAINTENANCE AND INSPECTION