
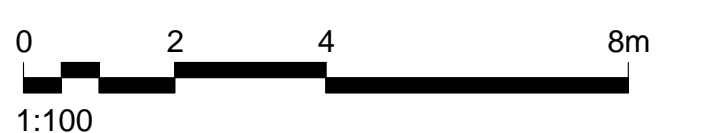


REFERENCE MAP

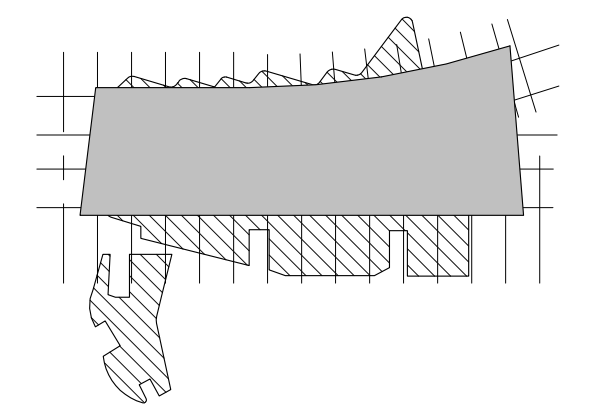

- NOTES
- DO NOT SCALE DRAWINGS. WRITTEN DIMENSIONS GOVERN.
 - ALL DIMENSIONS ARE IN MILLIMETRES UNLESS NOTED OTHERWISE.
 - ALL DIMENSIONS SHALL BE VERIFIED ON SITE BEFORE PROCEEDING WITH THE WORK. HASSELL SHALL BE NOTIFIED IN WRITING OF ANY DISCREPANCIES.
 - THIS DRAWING MUST BE READ IN CONJUNCTION WITH ALL RELEVANT CONTRACTS, SPECIFICATIONS AND DRAWINGS.

© COPYRIGHT OF THIS DRAWING IS VESTED IN HASSELL, LTD. 2013 HASSELL, LTD.

THIS DRAWING IS AN UNCONTROLLED COPY, UNLESS NOTED OTHERWISE.

| REV | DESCRIPTION | DATE |
|-----|-------------------------|----------|
| A | DEVELOPMENT APPLICATION | 20.08.13 |
| - | FINAL DRAFT | 23.07.13 |

CONSULTANT
 HASSELL Limited ABN 007 711 435
 LEVEL 5 70 HINDMARSH SQUARE
 ADELAIDE SA 5000 AUSTRALIA
 ADELAIDE@HASSELLSTUDIO.COM
 T +61 8 8203 5222 F +61 8 8203 5200

HASSELL



PROJECT
 THE RIBBON
 REDEVELOPMENT OF 31 WHEAT RD,
 SYDNEY

DRAWING TITLE
 TEMPORARY CONSTRUCTION
 CLEARANCES TO RMS ROADWAY
 STRUCTURES

STATUS
 FOR APPROVAL

| SCALE @ B1 | DRAWN | CO-ORD | REVIEWED | APPROVED |
|----------------|-----------------|--------|----------|----------|
| 1 : 200 | AK | PS | PS | CW |
| PROJECT NUMBER | DRAWING NUMBER | REV | | |
| A004409 | ARC-HSL-DA-1075 | A | | |

C:\p\proj\Projects\4409_CENTRAL_BASE_DA_Schematic_Swing.rvt