



**1 OFFICE\_L03**  
1:200

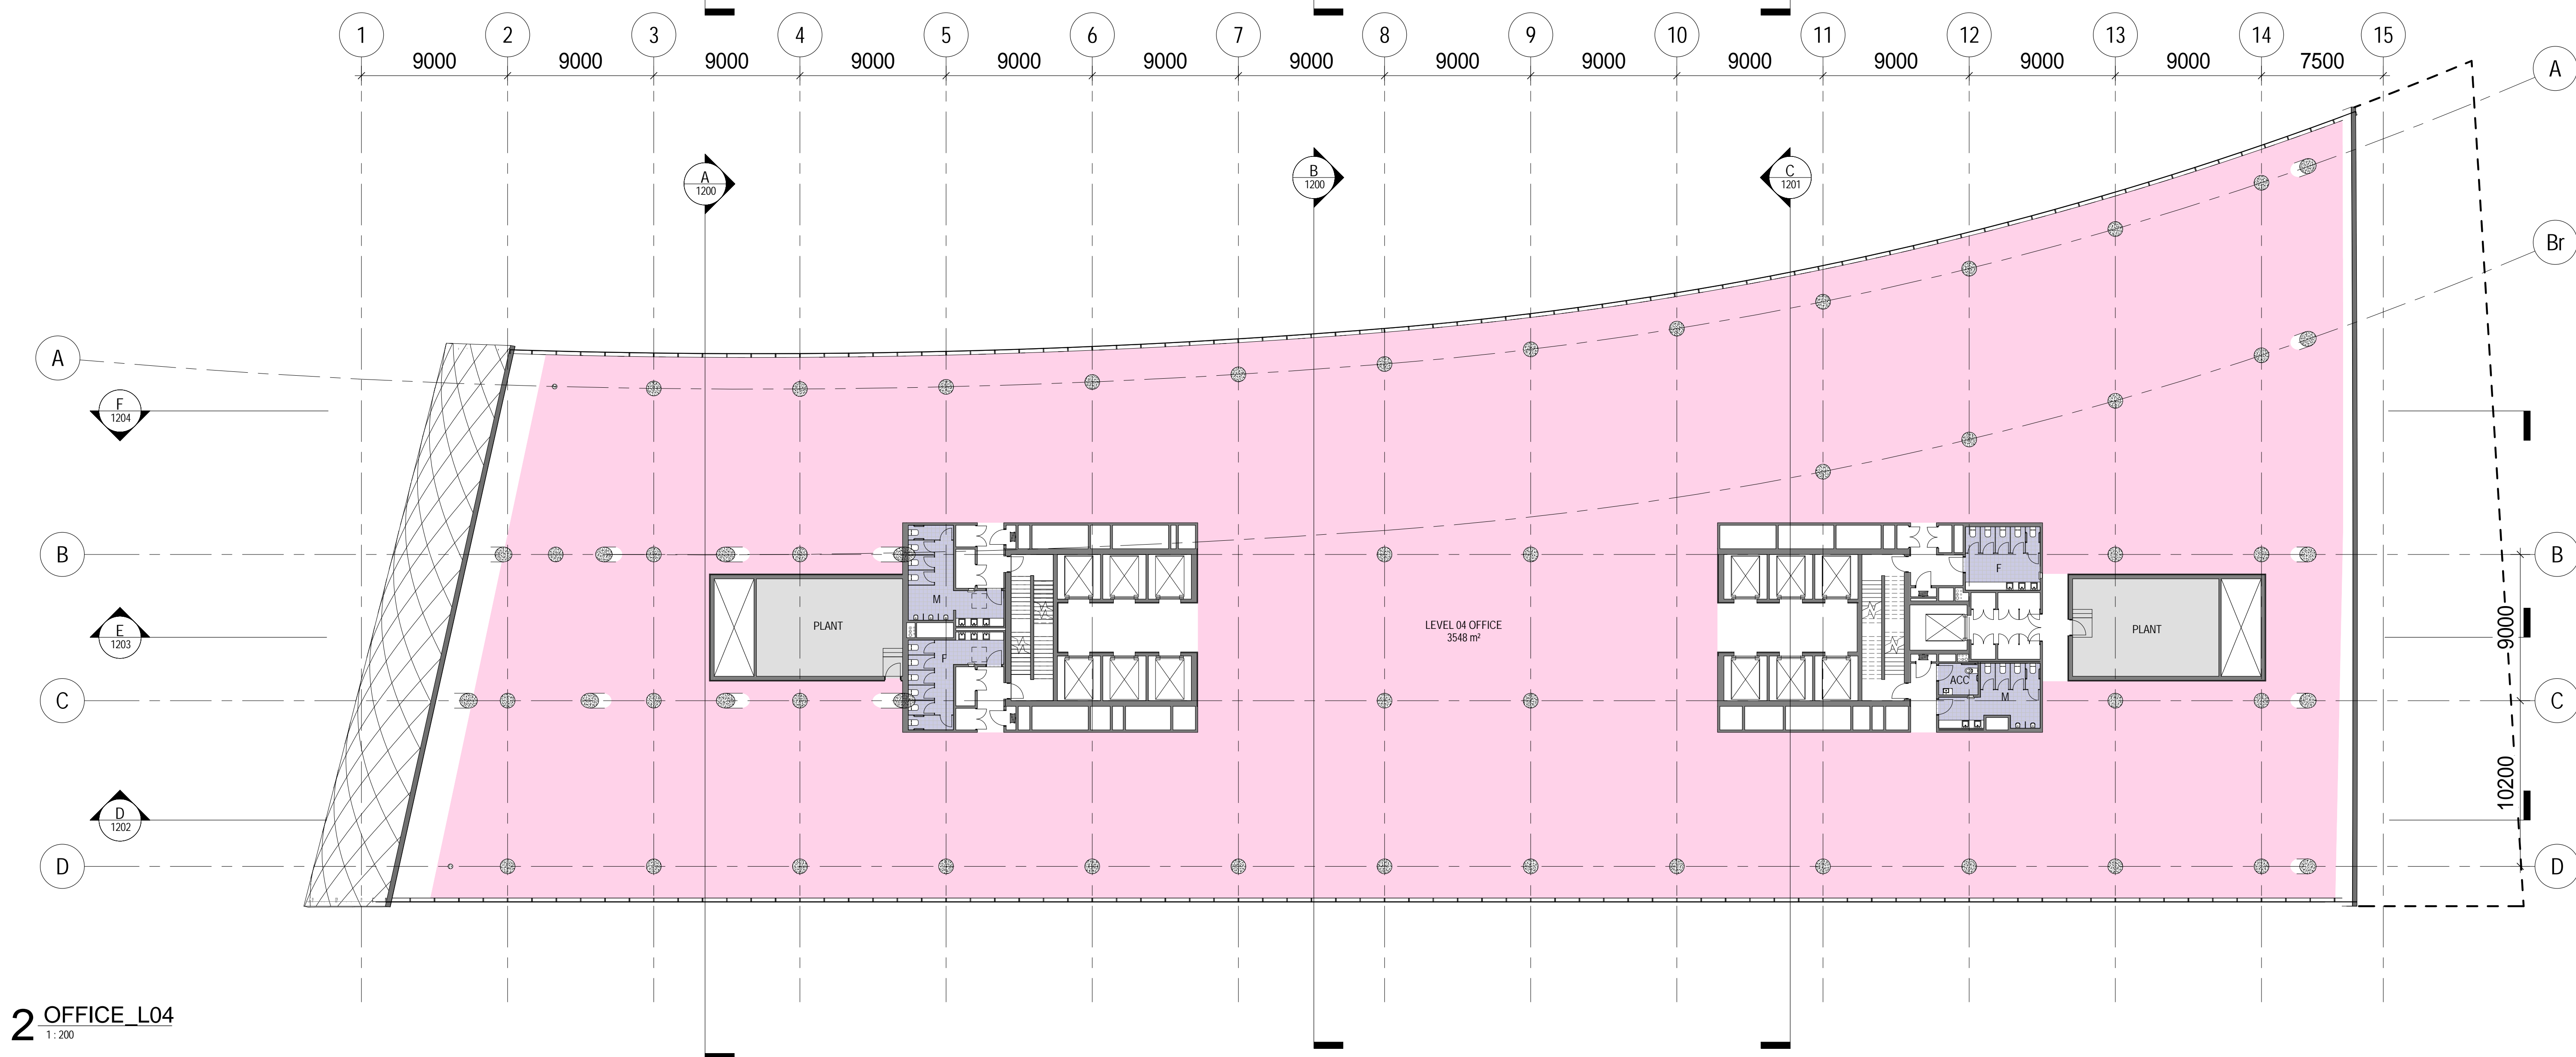

**2 OFFICE\_L04**  
1:200

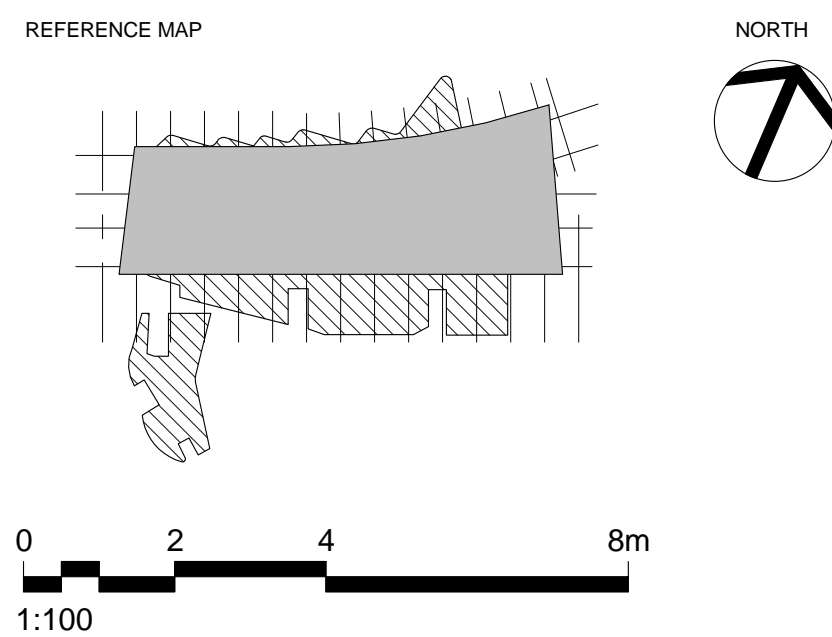

- NOTES
- DO NOT SCALE DRAWINGS. WRITTEN DIMENSIONS GOVERN.
  - ALL DIMENSIONS ARE IN MILLIMETRES UNLESS NOTED OTHERWISE.
  - ALL DIMENSIONS SHALL BE VERIFIED ON SITE BEFORE PROCEEDING WITH THE WORK. HASSELL SHALL BE NOTIFIED IN WRITING OF ANY DISCREPANCIES.
  - THIS DRAWING MUST BE READ IN CONJUNCTION WITH ALL RELEVANT CONTRACTS, SPECIFICATIONS AND DRAWINGS.

© COPYRIGHT OF THIS DRAWING IS VESTED IN HASSELL, LTD.  
2013 HASSELL, LTD.

THIS DRAWING IS AN UNCONTROLLED COPY, UNLESS NOTED OTHERWISE.

REV	DESCRIPTION	DATE
B	DEVELOPMENT APPLICATION	20.08.13
A	FINAL DRAFT	23.07.13
-	ISSUED FOR INFORMATION	19.07.13

REV	DESCRIPTION	DATE
B	DEVELOPMENT APPLICATION	20.08.13
A	FINAL DRAFT	23.07.13
-	ISSUED FOR INFORMATION	19.07.13

CONSULTANT  
HASSELL Limited ABN 007 711 435  
LEVEL 5 70 HINDMARSH SQUARE  
ADELAIDE SA 5000 AUSTRALIA  
ADELAIDE@HASSELLSTUDIO.COM  
T+61 8 8203 5222 F+61 8 8203 5200

**HASSELL**

**RUSSELL & GEORGE** **pmdl**

CLIENT  
**Grocon**  
**MARKHAM**

PROJECT  
**THE RIBBON**  
REDEVELOPMENT OF 31 WHEAT RD,  
SYDNEY

DRAWING TITLE  
**GA PLANS - OFFICE L03 AND L04**

STATUS  
**FOR APPROVAL**

SCALE @ B1	DRAWN	CO-ORD	REVIEWED	APPROVED
1:200	JDB	PS	PS	CW
PROJECT NUMBER	DRAWING NUMBER	REV		
A004409	ARC-HSL-DA-1106	B		

C:\p\proj\Projects\4409\_CENTRAL BASE\_DA  
Scheme\_Swing.rvt

20/08/2013 11:14:17 AM  
Original Sheet Size B1-1000 x 707mm