





1 OFFICE_L09
1:200

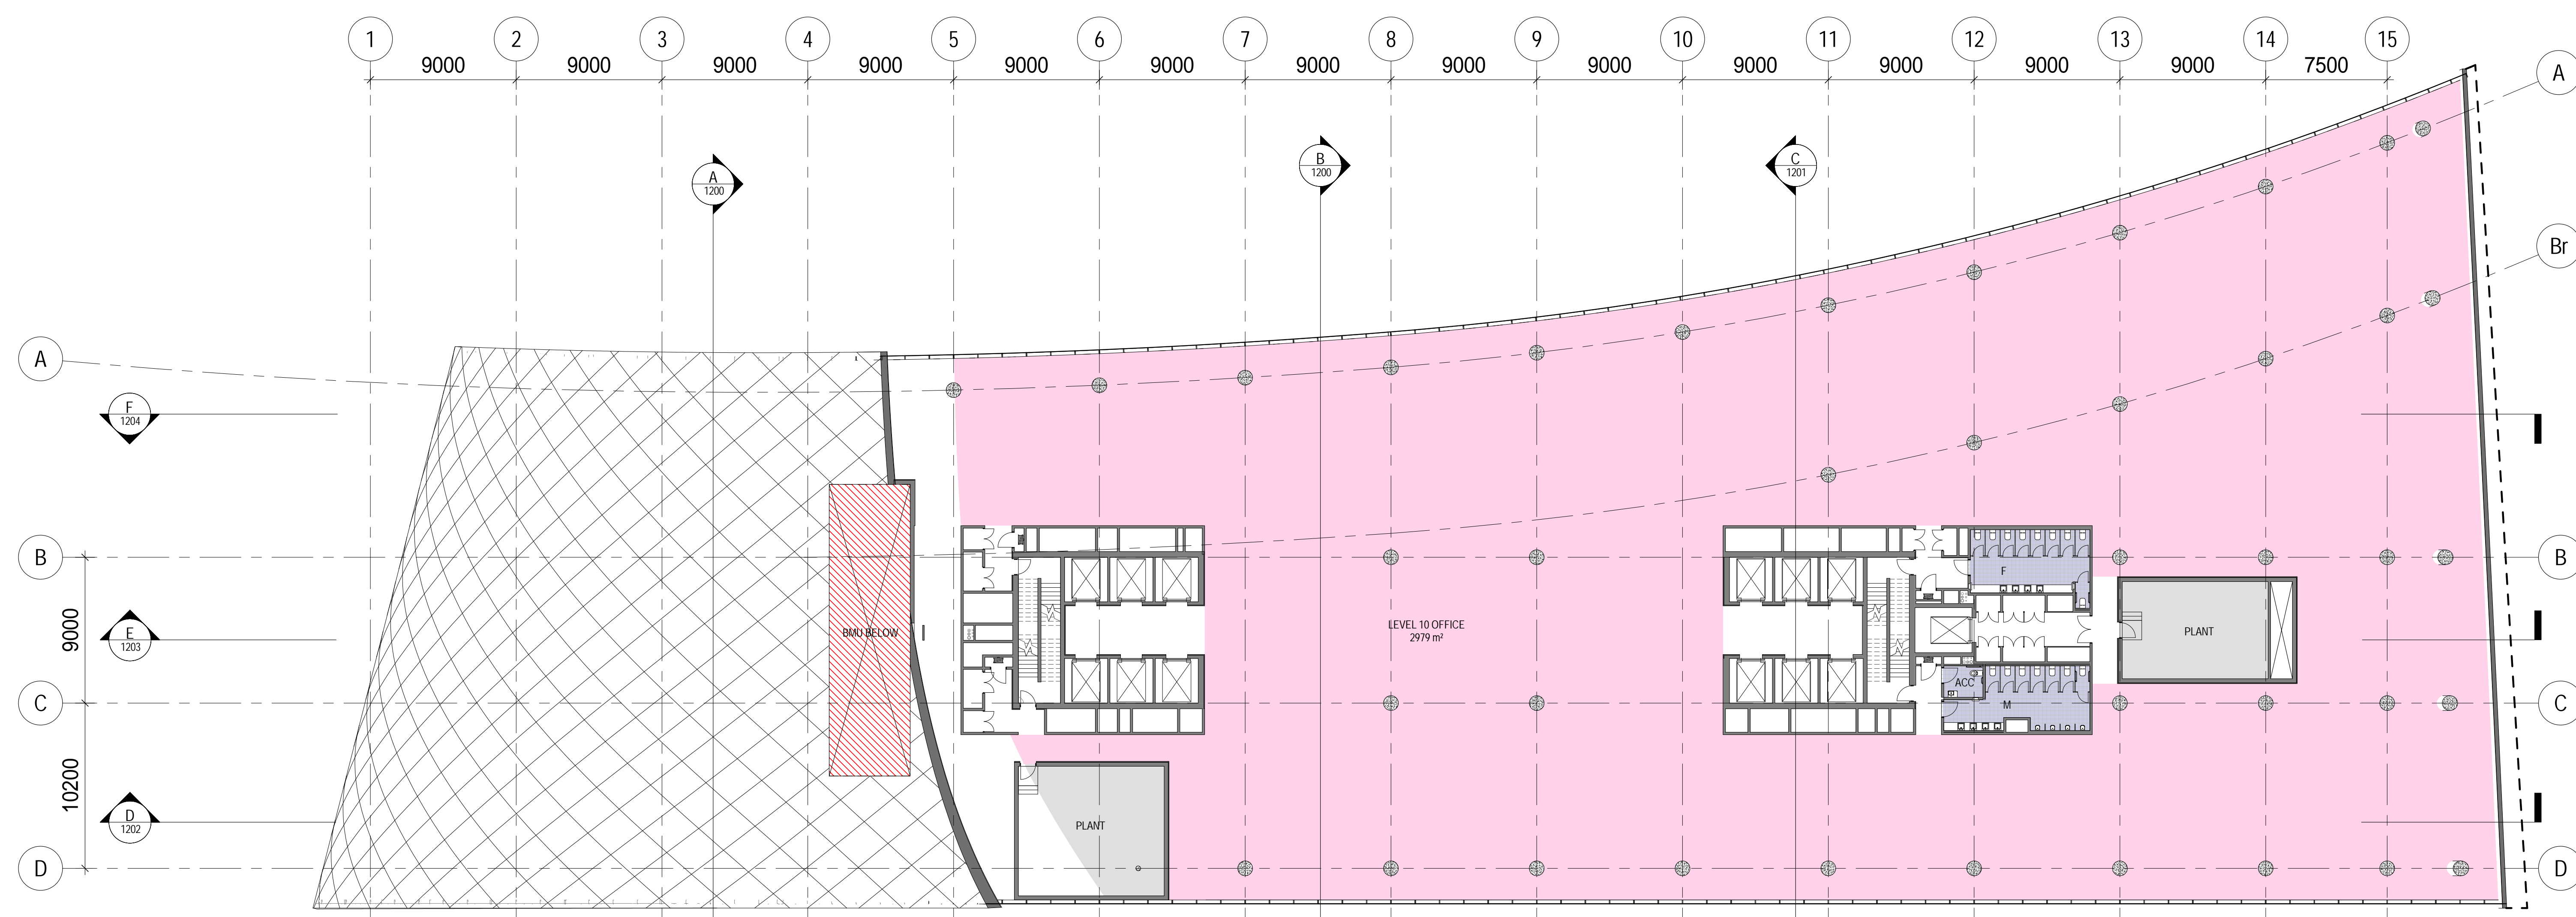

2 OFFICE_L10
1:200

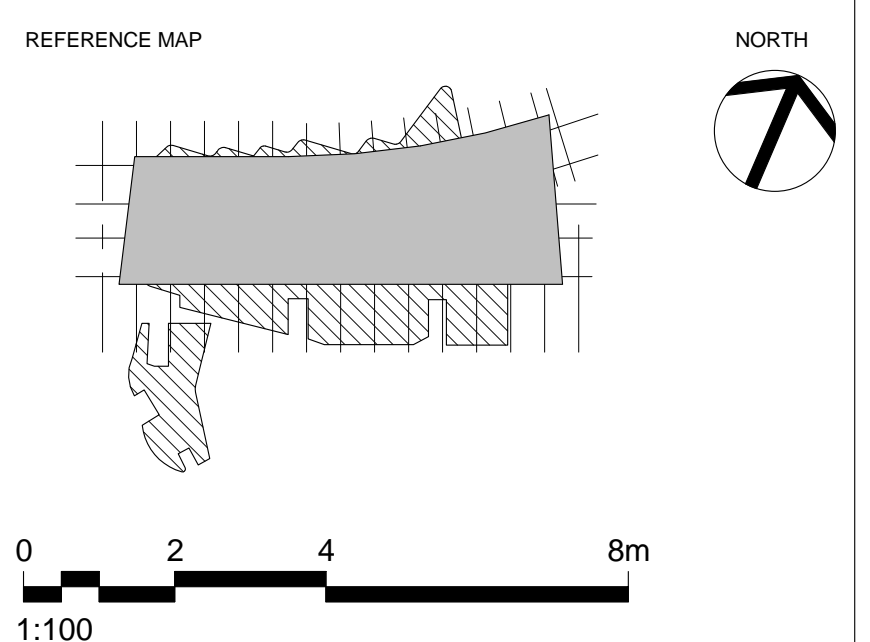

NOTES
 1. DO NOT SCALE DRAWINGS. WRITTEN DIMENSIONS GOVERN.
 2. ALL DIMENSIONS ARE IN MILLIMETRES UNLESS NOTED OTHERWISE.
 3. ALL DIMENSIONS SHALL BE VERIFIED ON SITE BEFORE PROCEEDING WITH THE WORK. HASSELL SHALL BE NOTIFIED IN WRITING OF ANY DISCREPANCIES.
 4. THIS DRAWING MUST BE READ IN CONJUNCTION WITH ALL RELEVANT CONTRACTS, SPECIFICATIONS AND DRAWINGS.

© COPYRIGHT OF THIS DRAWING IS VESTED IN HASSELL LTD.
 2013 HASSELL LTD.

THIS DRAWING IS AN UNCONTROLLED COPY, UNLESS NOTED OTHERWISE.

REV	DESCRIPTION	DATE
B	DEVELOPMENT APPLICATION	20.08.13
A	FINAL DRAFT	23.07.13
-	ISSUED FOR INFORMATION	19.07.13

CONSULTANT
 HASSELL Limited ABN 007 711 435
 LEVEL 5 70 HINDMARSH SQUARE
 ADELAIDE SA 5000 AUSTRALIA
 ADELAIDE@HASSELLSTUDIO.COM
 T+61 8 8203 5222 F+61 8 8203 5200

HASSELL

RUSSELL & GEORGE **pmdl**

CLIENT
Grocon
MARKHAM

PROJECT
THE RIBBON
 REDEVELOPMENT OF 31 WHEAT RD,
 SYDNEY

DRAWING TITLE
GA PLANS - OFFICE L09 AND L10

STATUS
FOR APPROVAL

SCALE @	DRAWN	CO-ORD	REVIEWED	APPROVED
1 : 200	JDB	PS	PS	CW

PROJECT NUMBER	DRAWING NUMBER	REV
A004409	ARC-HSL-DA-1109	B

C:\p\proj\Projects\4409_CENTRAL BASE_DA_Schematic_Swing\1