

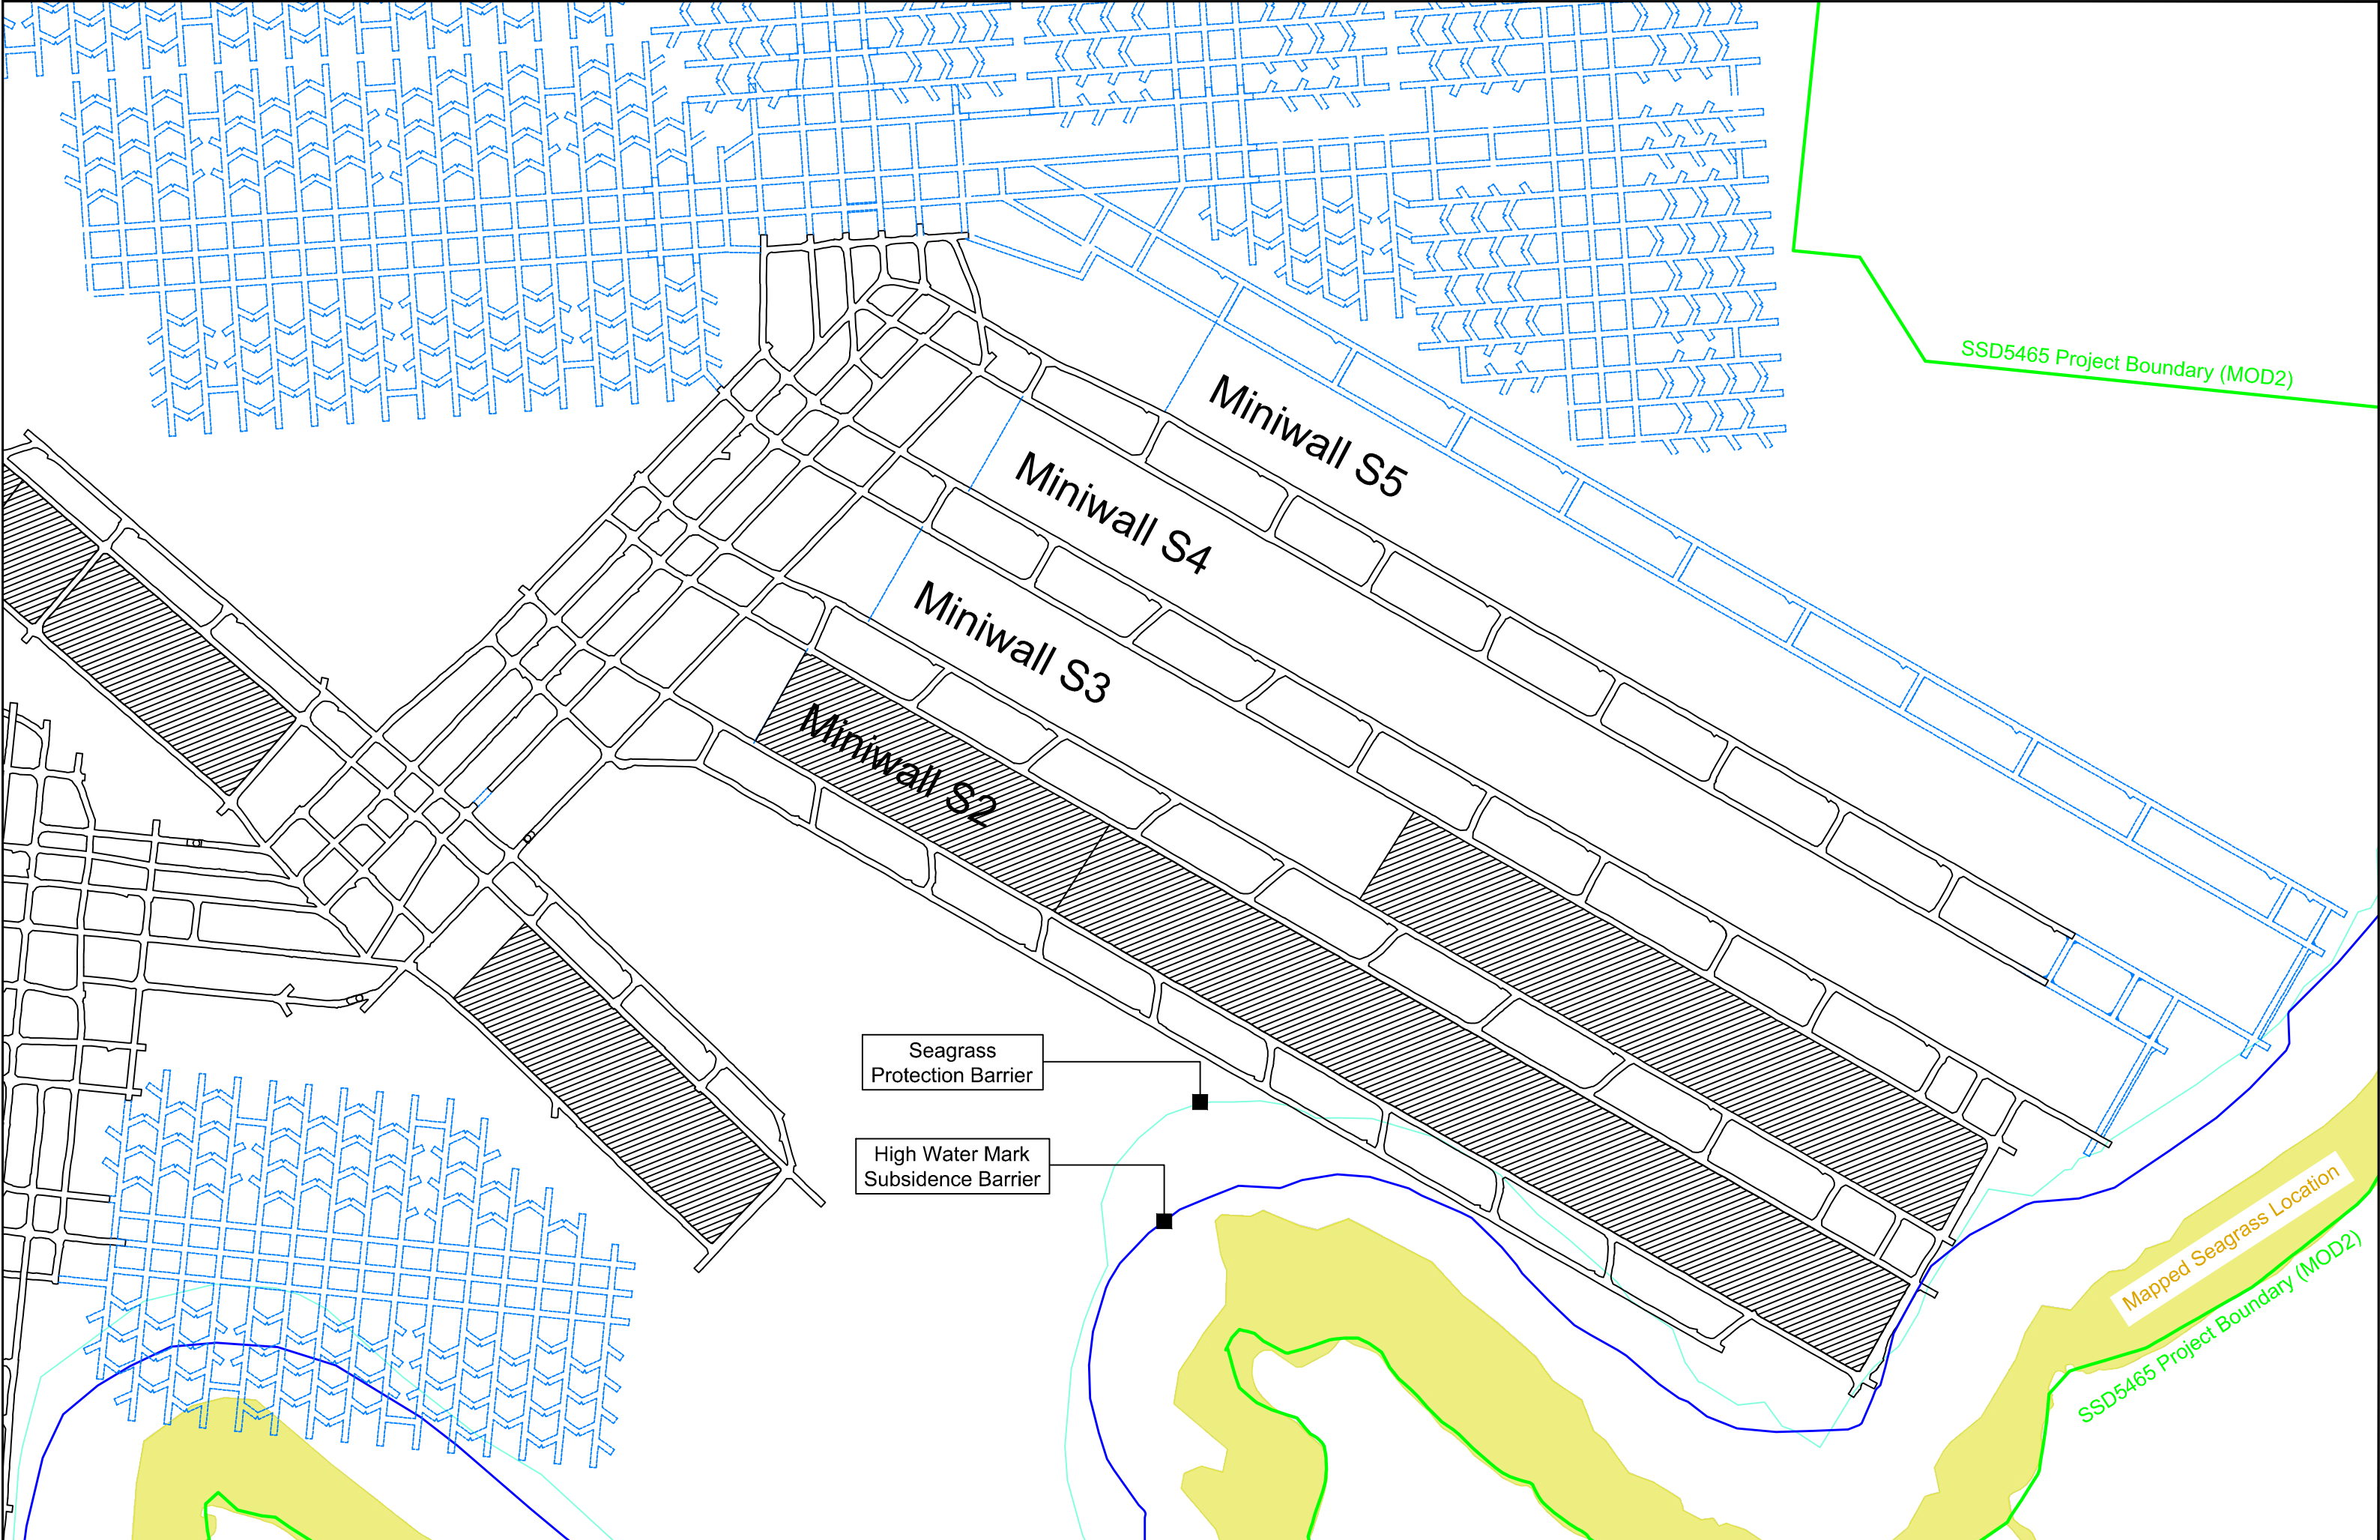
 


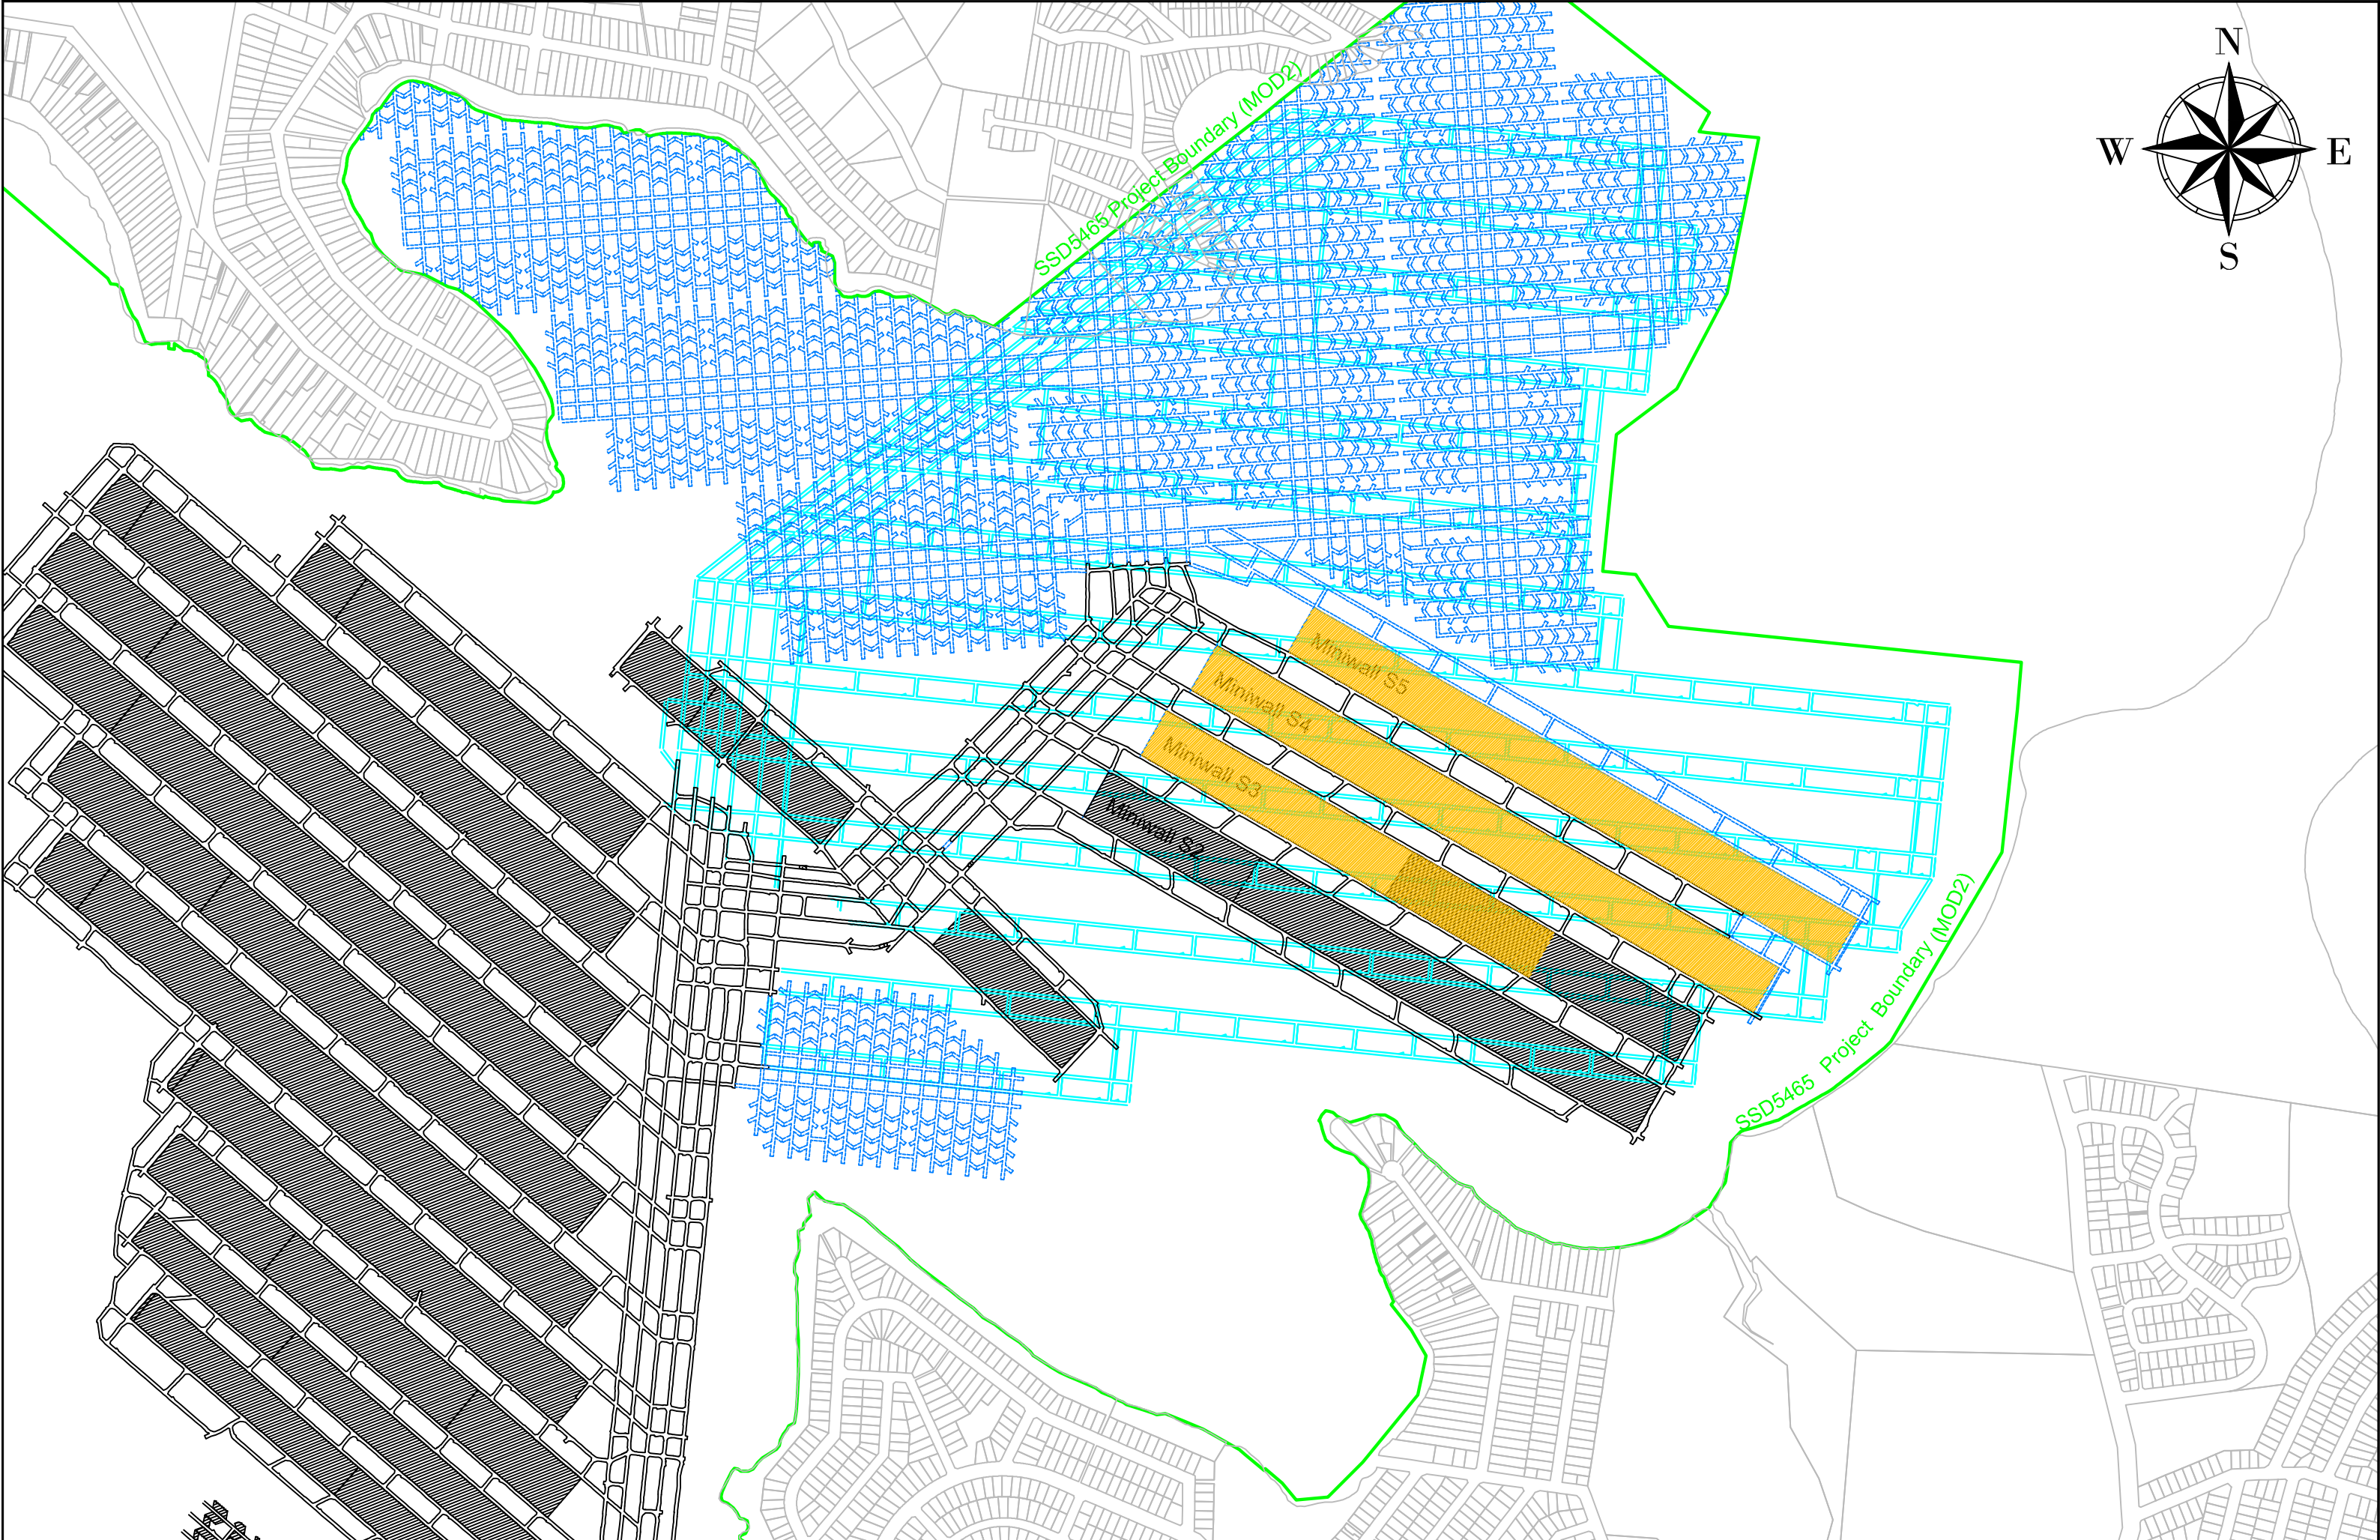

02505001000 METRES	Existing Workings Proposed Workings  	DELTA COAL		SCALE: 1:5000		DATE: 10 June 2020		
		CHAIN VALLEY COLLIERY		DRAWN: T Chisholm		DRG NO: C4A0098_1		
		FASSIFERN SEAM		CHECKED: C Armit		REV NO: 1		
				MINE WORKING PROPOSALS		SIGNED: -		

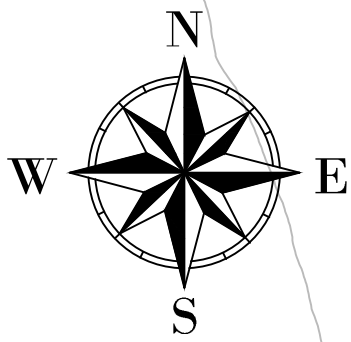

02505001000 METRES		Existing Fassifern Seam Workings Current Concept Proposals (Miniwall Extraction Area) Approved Proposals (2015)		DELTA COAL CHAIN VALLEY COLLIERY CURRENT PROPOSAL CONTEXT PREVIOUSLY APPROVED WORKINGS		SCALE: 1:10000	DATE: 10 June 2020
						DRAWN: T Chisholm	DRG NO: C4A0098_2
						CHECKED: C Armit	REV NO: 1
						SIGNED: -	SIZE: A3