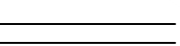




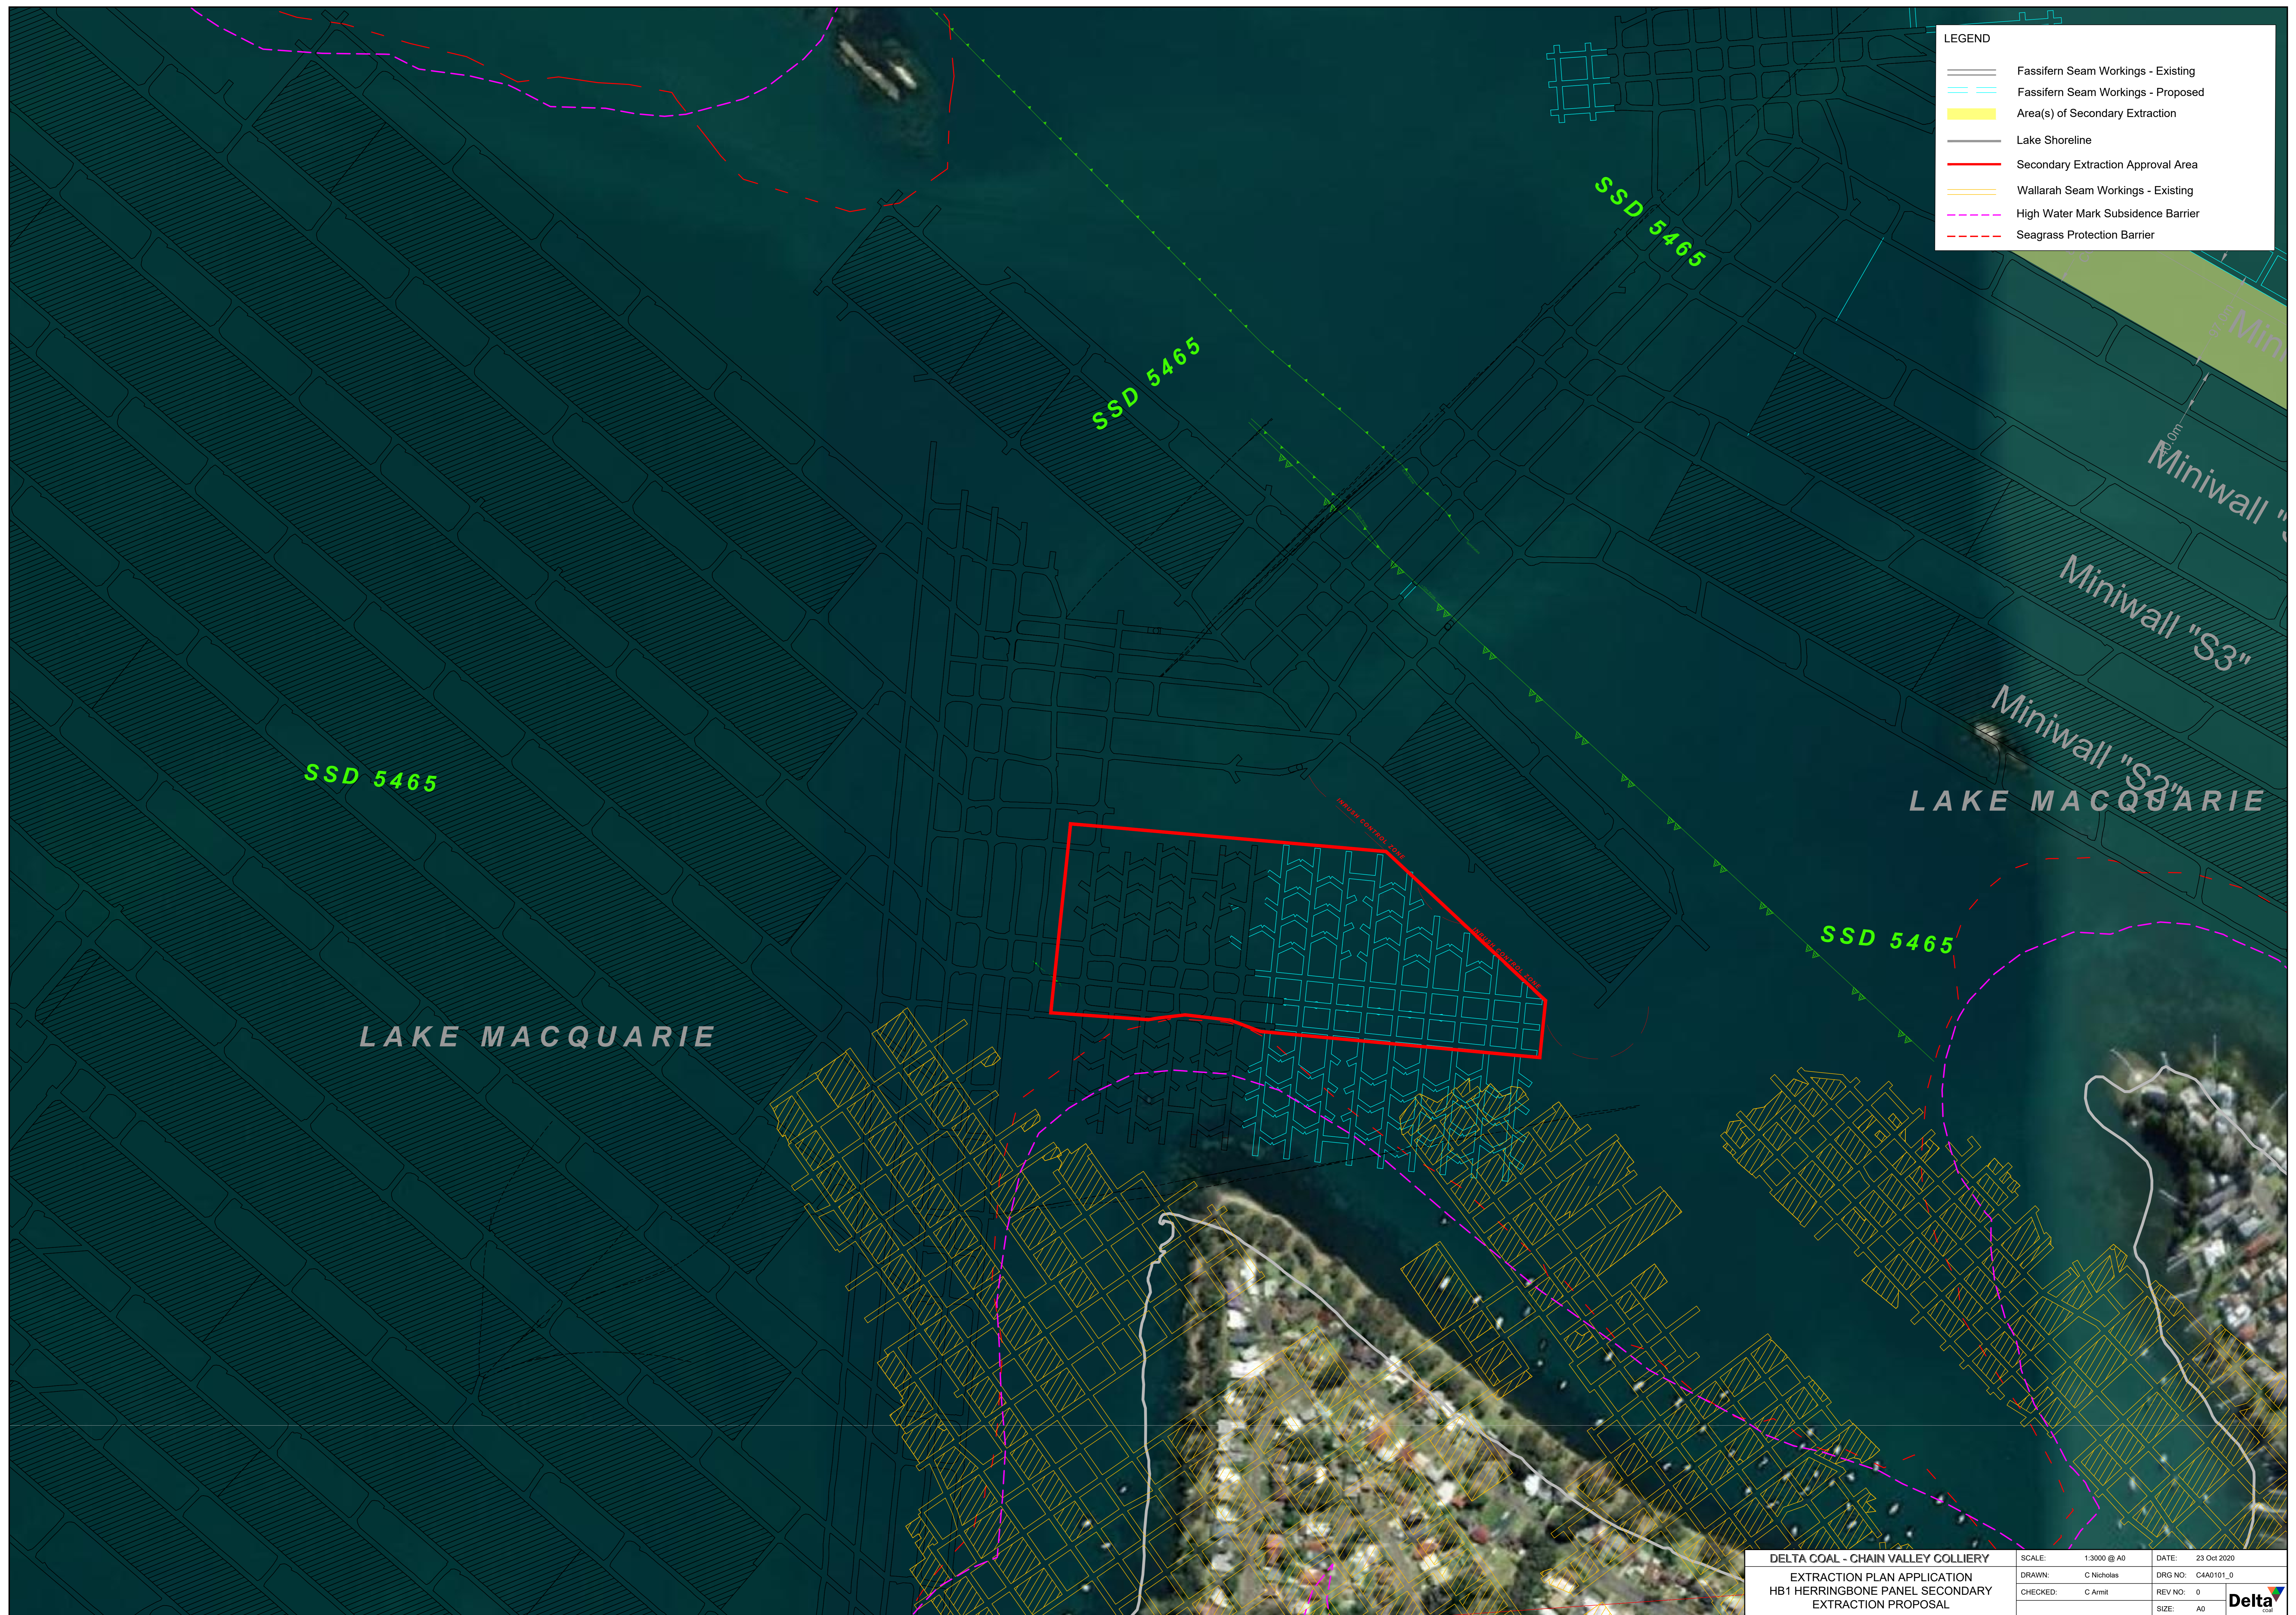


LEGEND

-  Fassifern Seam Workings - Existing
-  Fassifern Seam Workings - Proposed
-  Area(s) of Secondary Extraction
-  Lake Shoreline
-  Secondary Extraction Approval Area
-  Wallarah Seam Workings - Existing
-  High Water Mark Subsidence Barrier
-  Seagrass Protection Barrier



DELTA COAL - CHAIN VALLEY COLLIERY		SCALE: 1:3000 @ A0	DATE: 23 Oct 2020
EXTRACTION PLAN APPLICATION		DRAWN: C Nicholas	DRG NO: C4A0101_0
HB1 HERRINGBONE PANEL SECONDARY EXTRACTION PROPOSAL		CHECKED: C Armit	REV NO: 0
		SIZE: A0	