

Our Ref: 34355S

Your Ref:

10 July 2019

Delta Coal
PO Box 7115
Manning Park NSW 2259

Attn: Tim Chisholm


RE: PELICAN ROCK NAVIGATIONAL MARKER

As instructed by you, we have made a survey of the Pelican Rock Navigation marker.

We found the pole to be vertical.

The surveyed levels of the four bolts at the base of the pole are:

- **Bolt Level – 1.14m Australian Height Datum**

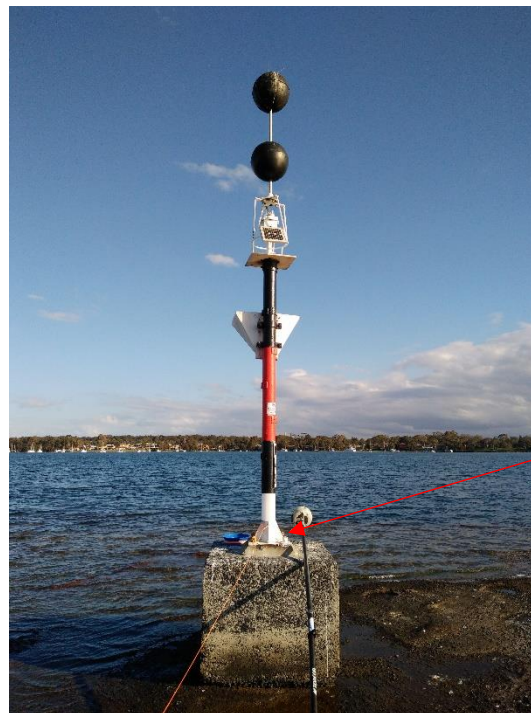

Top of bolts surveyed

The levels for this survey are on Australian Height Datum, with the origin of levels being Permanent Mark 21207 with a recorded level of 6.831m.

Yours Faithfully,



Robert Lee Lewes

Surveyor Registered Under
The Surveying and Spatial Information Act 2002

Daly.Smith Pty Ltd