


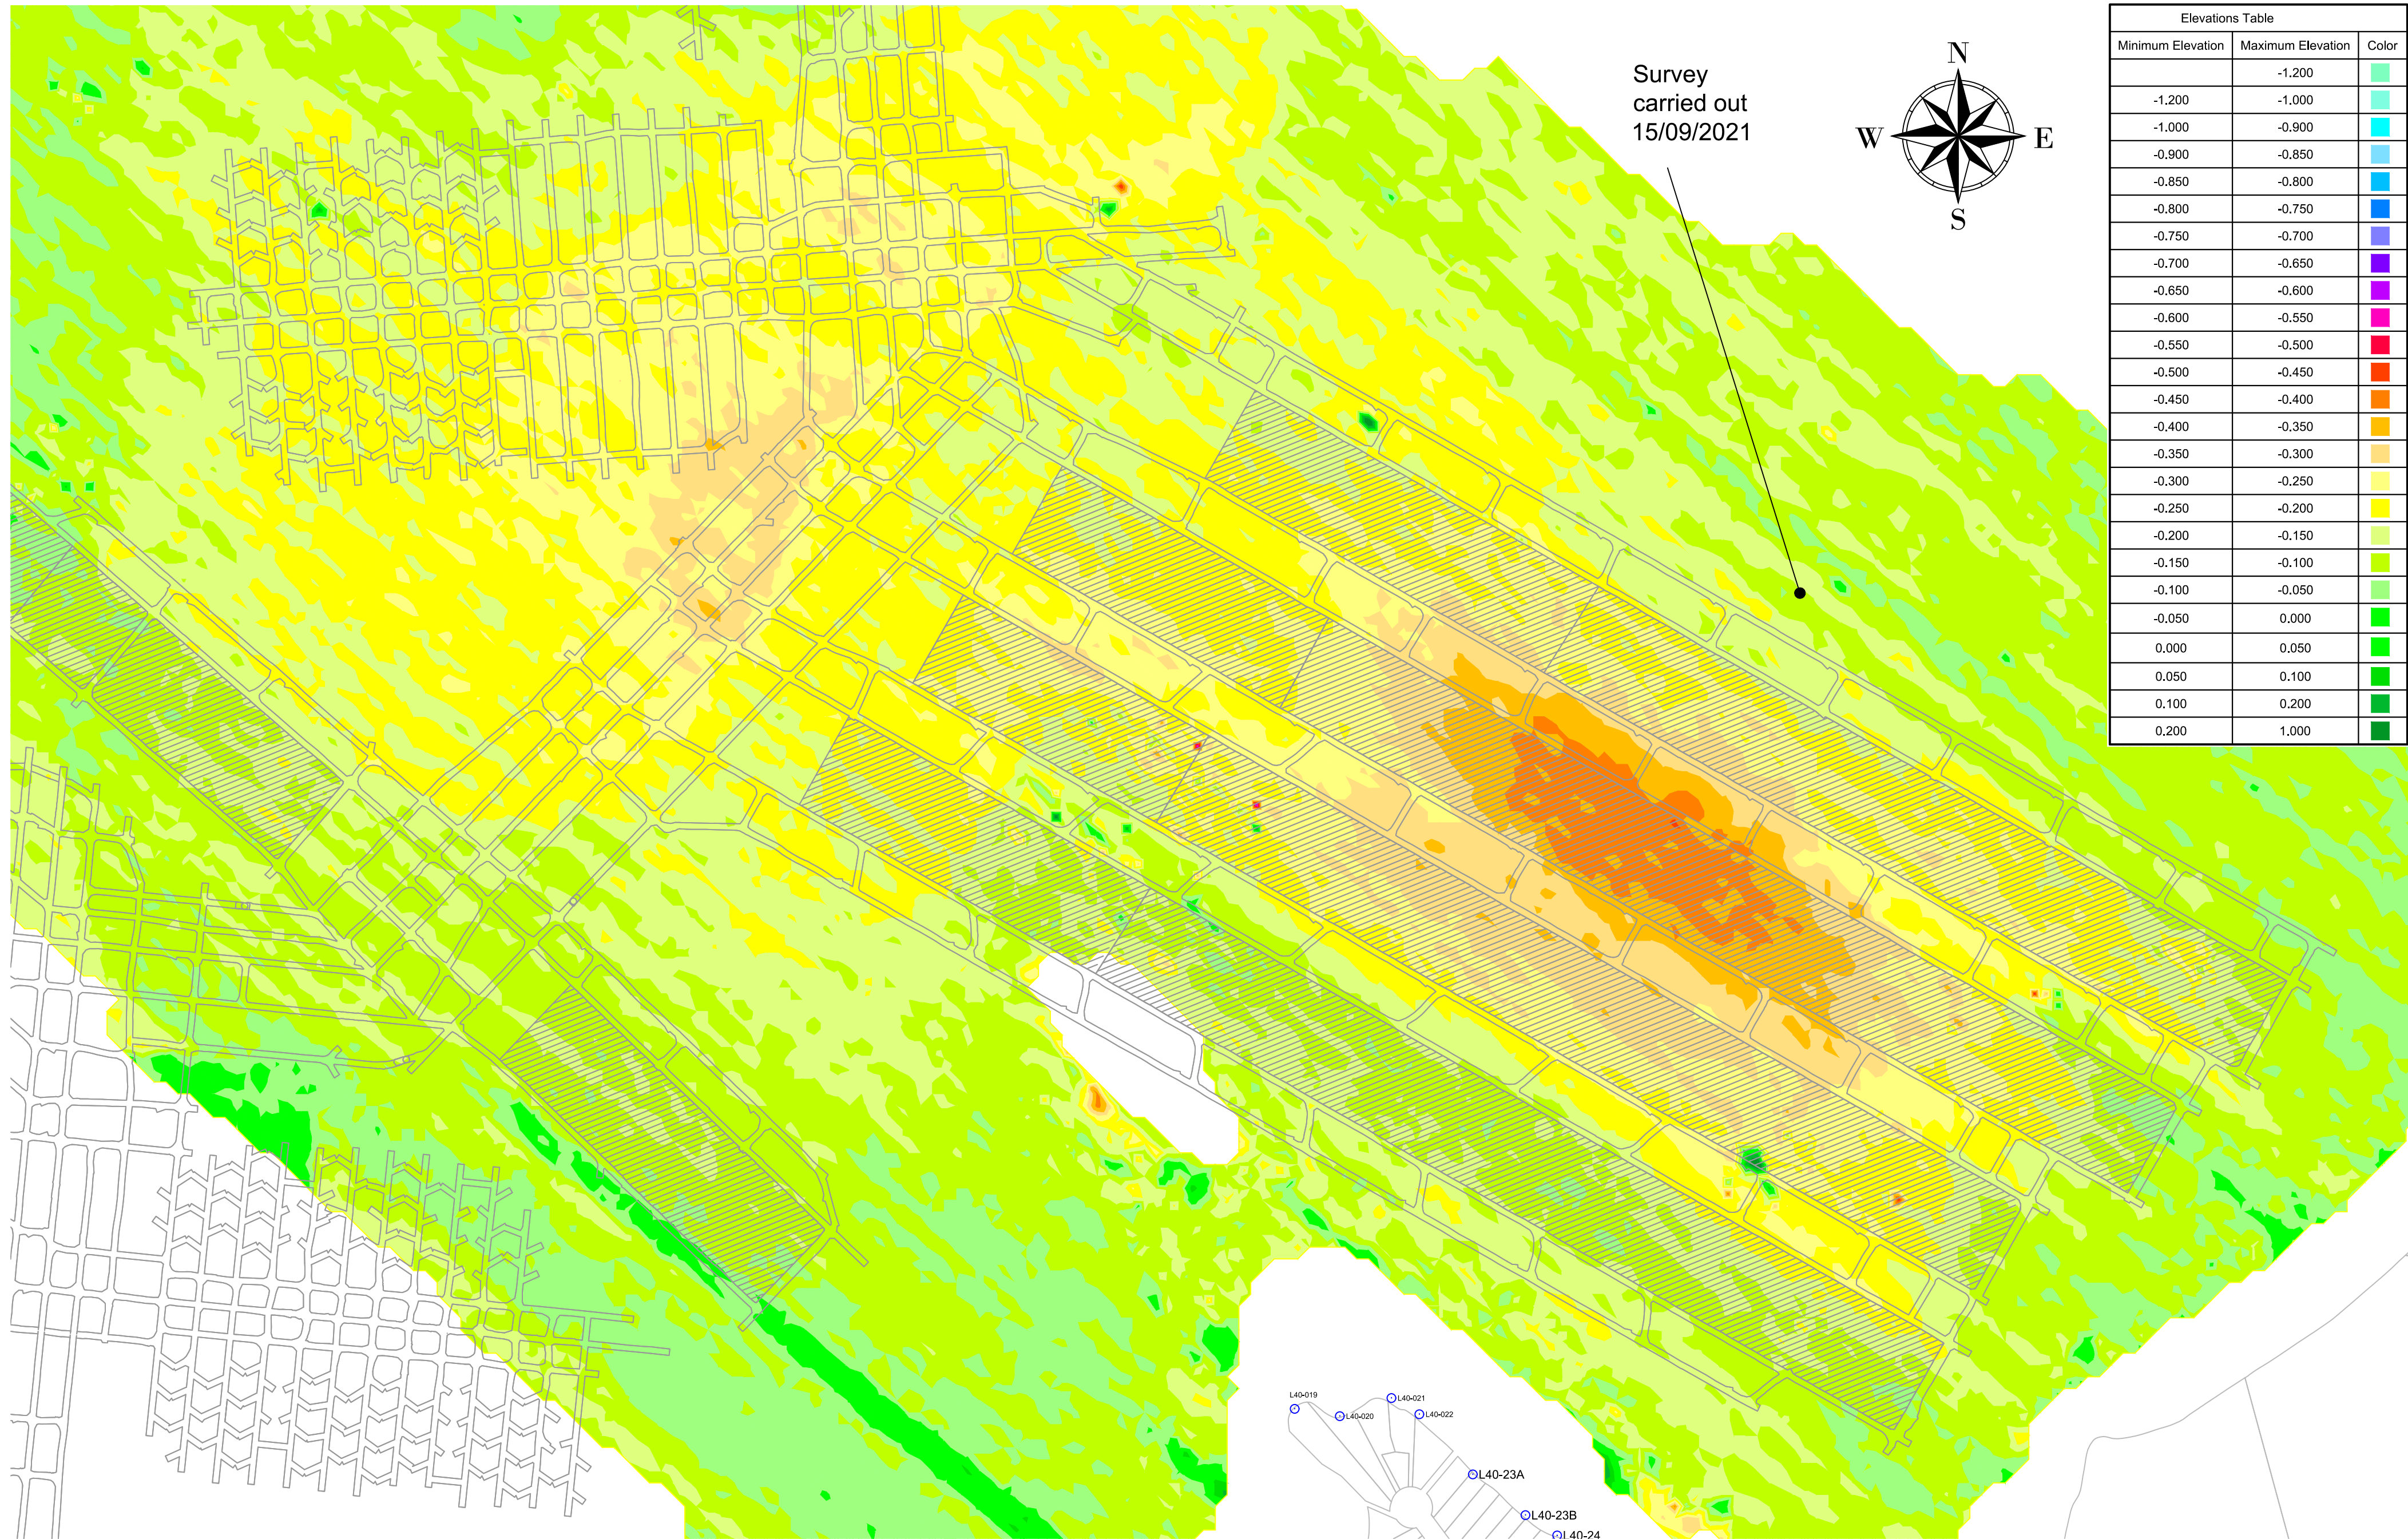

Elevations Table		
Minimum Elevation	Maximum Elevation	Color
	-1.200	
-1.200	-1.000	
-1.000	-0.900	
-0.900	-0.850	
-0.850	-0.800	
-0.800	-0.750	
-0.750	-0.700	
-0.700	-0.650	
-0.650	-0.600	
-0.600	-0.550	
-0.550	-0.500	
-0.500	-0.450	
-0.450	-0.400	
-0.400	-0.350	
-0.350	-0.300	
-0.300	-0.250	
-0.250	-0.200	
-0.200	-0.150	
-0.150	-0.100	
-0.100	-0.050	
-0.050	0.000	
0.000	0.050	
0.050	0.100	
0.100	0.200	
0.200	1.000	

0 100 200 300 400 500
METRES

Baseline Survey carried out Jan-19 prior to extraction

DELTA COAL
CHAIN VALLEY COLLIERY
NORTHERN MINING AREA
BATHYMETRIC SURVEY RESULTS (SEP 21)

SCALE:	AS SHOWN	DATE:	19 October 2021
DRAWN:	T Chisholm	DRG NO:	C1S0127
CHECKED:	-	REV NO:	22
SIGNED:	-	SIZE:	A2

