

Rev	Date	Description	Drawn	Appr.
3	13/02/2015	HEADWALLS AT PLAYING FIELD DELETED	CRS	KAL
2	14/03/2013	FOR CLIENT REVIEW	LDB	DNA
1	8/03/2013	FOR CLIENT REVIEW	LDB	DNA



© Cardno Limited All Rights Reserved.
This document is produced by Cardno Limited solely for the benefit of and use by the client in accordance with the terms of the retainer. Cardno Limited does not and shall not assume any responsibility or liability whatsoever to any third party arising out of any use or reliance by third party on the content of this document.



Cardno
Shaping the Future


ABN: 95 001 145 035
Level 9, The Forum, 203 Pacific Highway
St Leonards NSW Australia 2065
Phone: (61) 21 94 96 7700 Fax: (61) 21 94 96 5170
Email: Sydney@cardno.com.au Web: www.cardno.com.au

Drawn	LDB	Date	14/03/2013	Client	SDA, GREATER SYDNEY CONFERENCE
Checked	DNA	Date	14/03/2013		
Designed	DNA	Date	14/03/2013		
Verified		Date			
Approved	DNA	Date			

WAHROONGA ADVENTIST SCHOOL
FOX VALLEY ROAD, WAHROONGA
STORMWATER DESIGN

EROSION & SEDIMENT CONTROL PLAN
SHEET 3

CONFERENCE			
Status	NOT FOR CONSTRUCTION		
Date	Datum	Scale	Size
14/03/2013	AHD	AS SHOWN	A1
Drawing Number			Revision
LH9500-2403			3

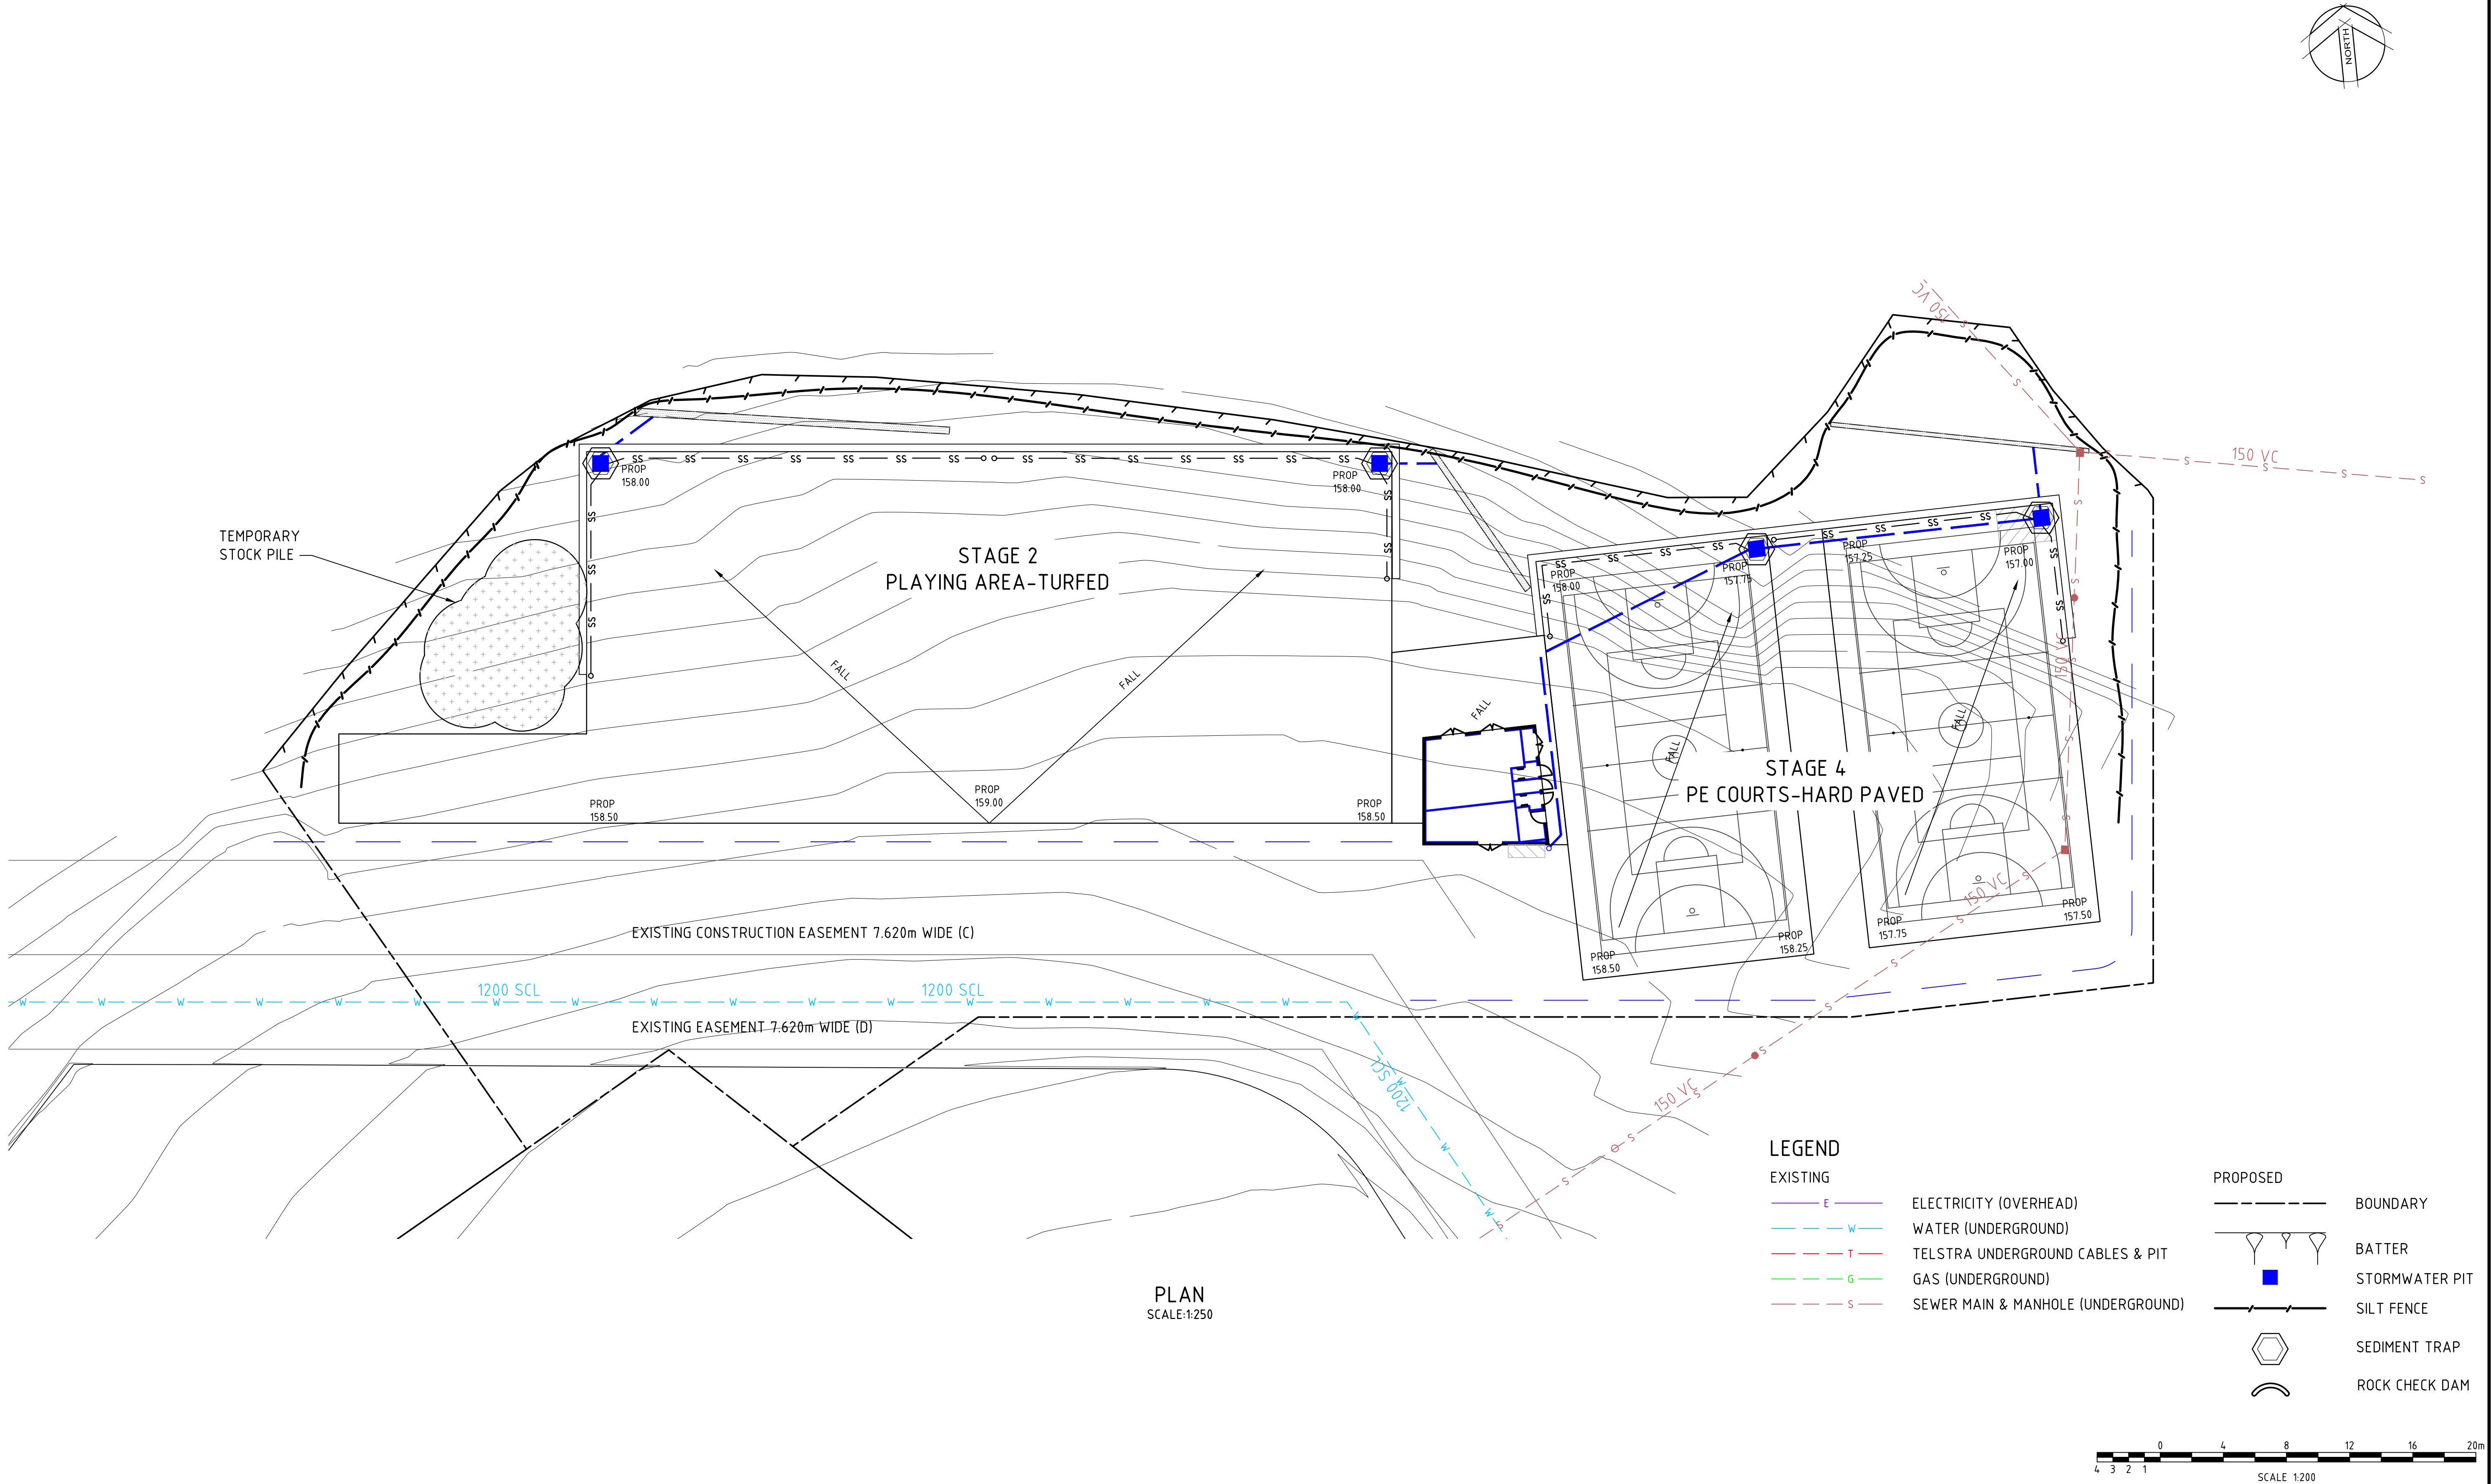

PLAN
SCALE:1:250