


stage 4 - prep to year 12								
projected student and staff numbers								
	existing	stage 1	stage 2	stage 3	stage 4	stage 5	stage 6	total
students	235	221	nil	223	nil			679
year 12 students (incl. in above)	nil	nil	nil	(60)	nil			(60)
staff	20	10	nil	18	nil			48

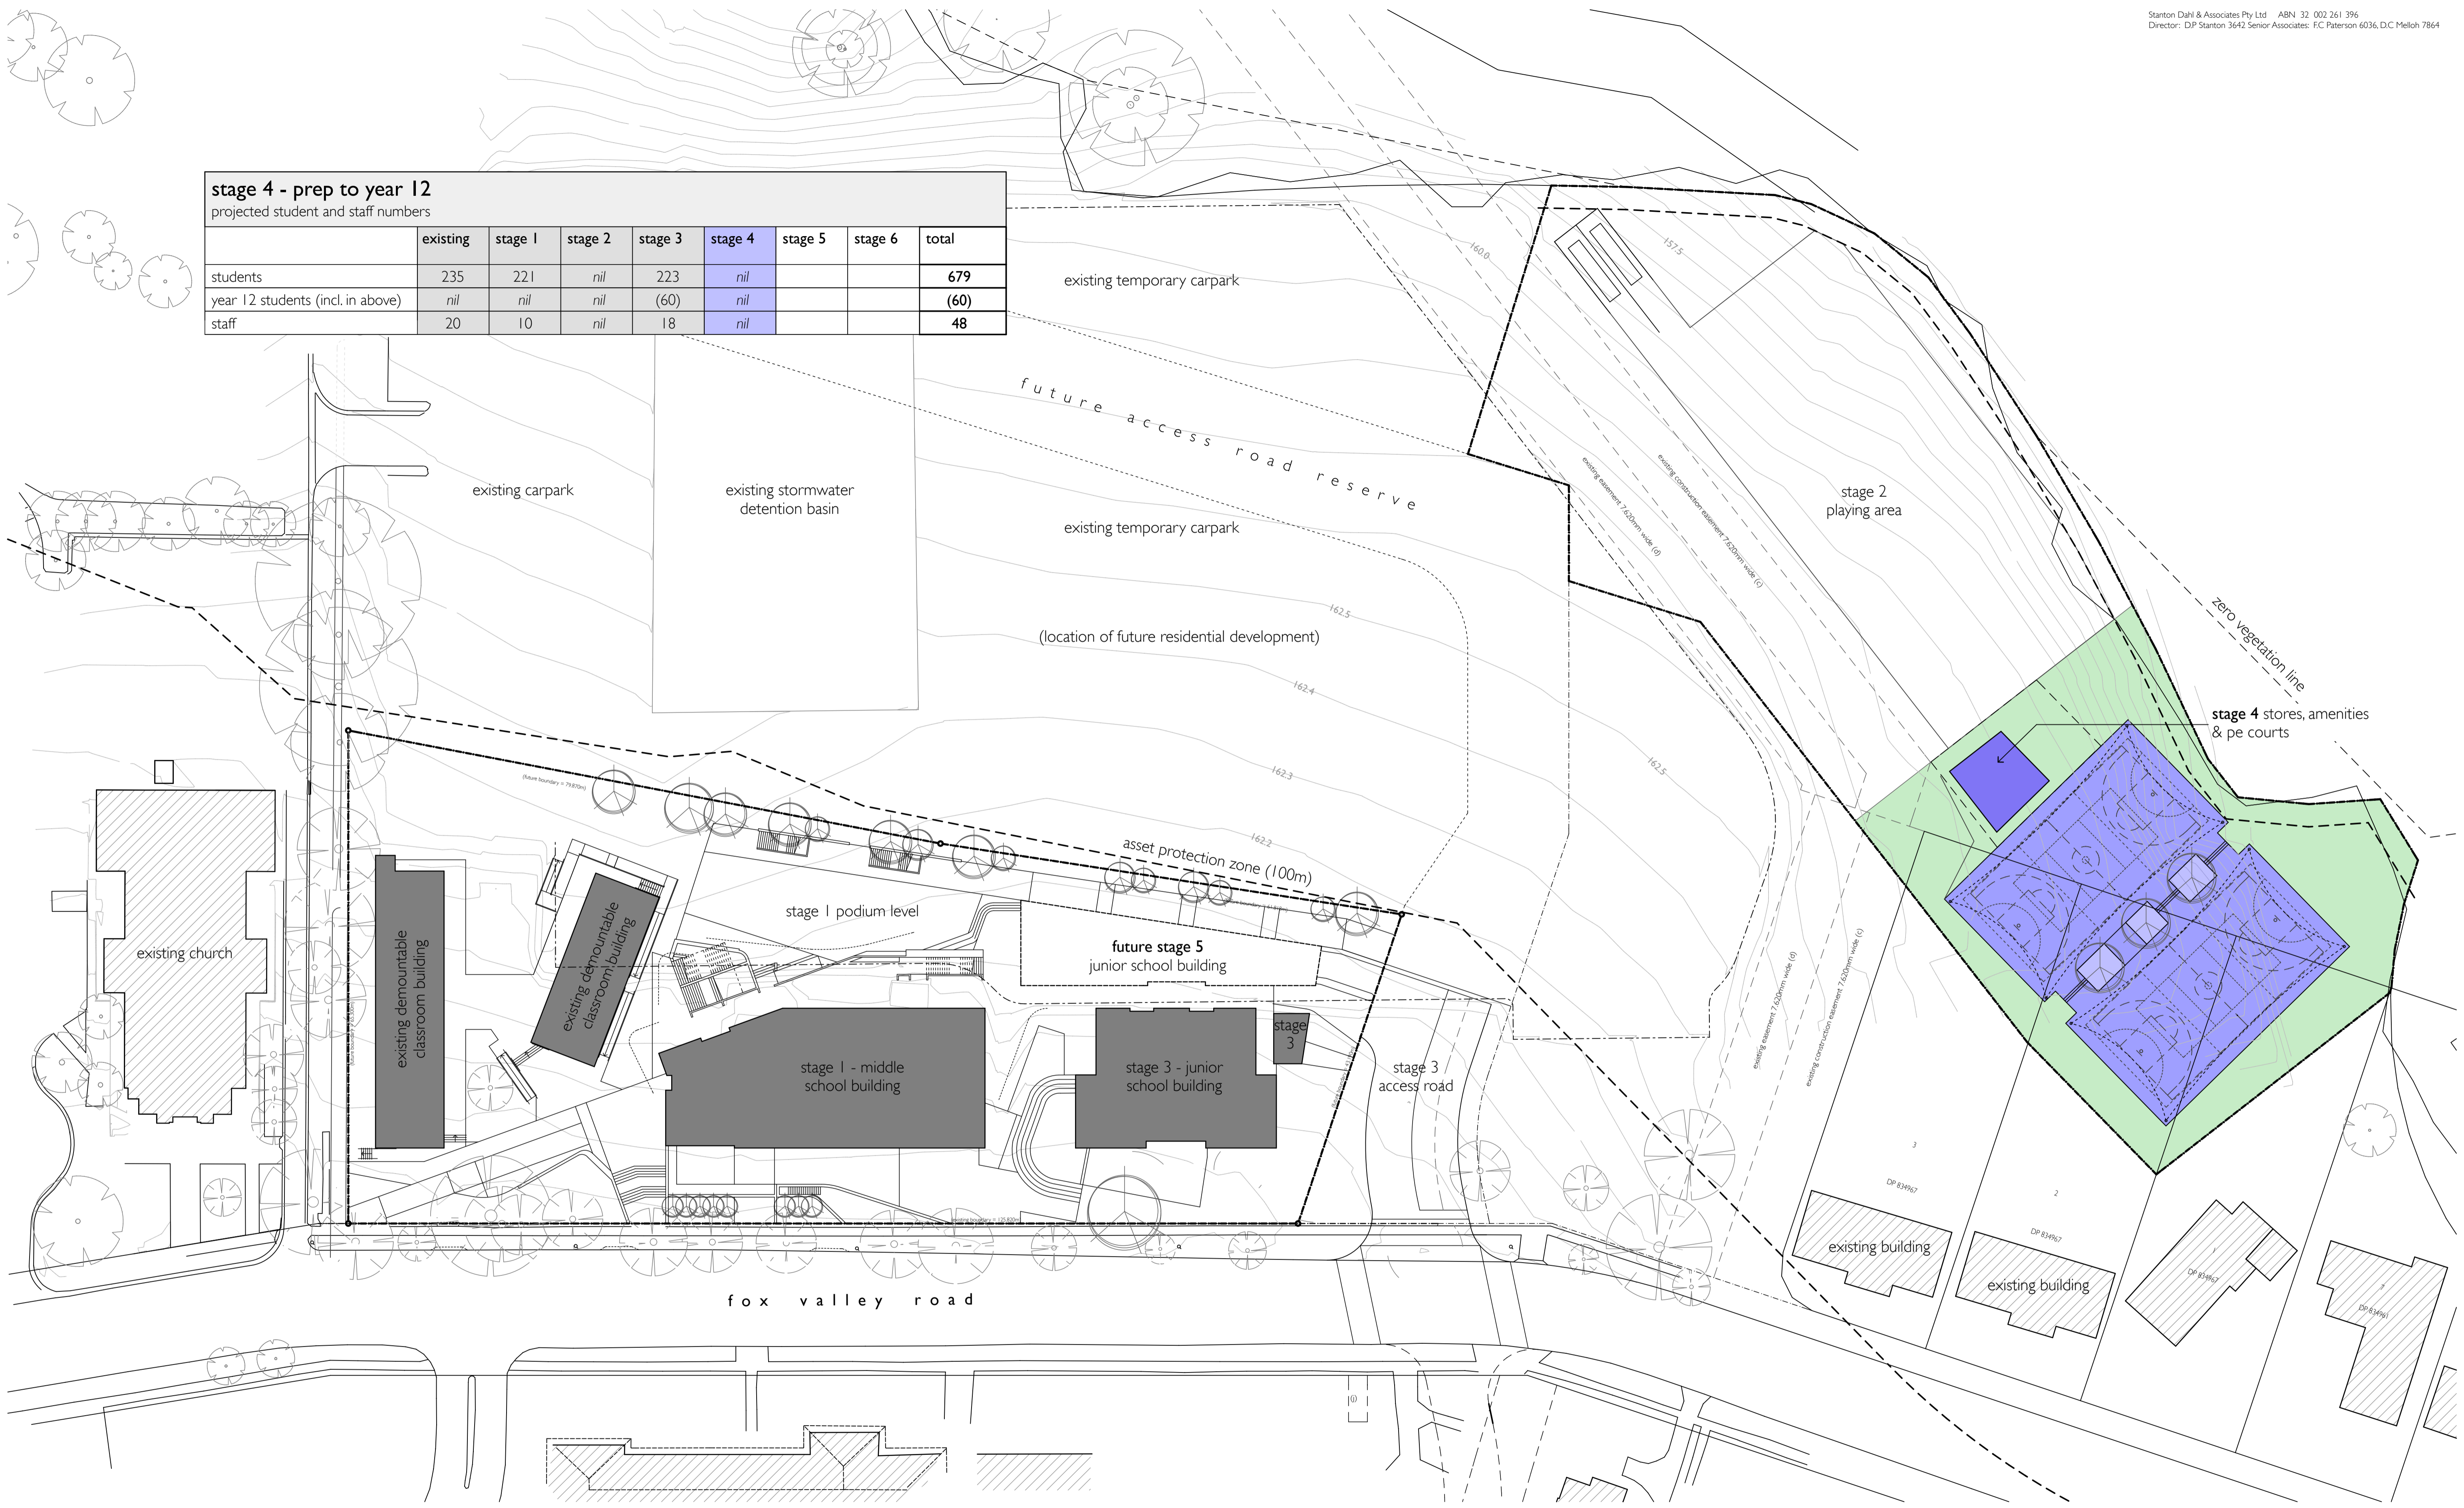

01 staging plan - stage 4
 1:400

amendment	date
3 - staging revised / re-issue for state significant development application	06/02/15
2 - re-issue for state significant development application	05/12/13
1 - issue for state significant development application	27/03/13

note: all dimensions are to be verified on site and any discrepancies referred to the architect for determination. figured dimensions are to take precedence over scaled dimensions.

drawn	mc
checked	dmb
plot date	10/02/15
scale	1:400 @ A1

warrongga adventist school
 fox valley road, warrongga
 for
 seventh day adventist,
 greater sydney conference

staging plan - stage 4
 job number 1318.10
 dwg. no. / issue & amendment DA06 / 3

stanton dahl architects

18 - 20 Oxford Street
 Epping NSW 2121
 Ph 61 2 8876 5300
 Fx 61 2 9868 2624
 design@stantondahl.com.au
 www.stantondahl.com.au
 copyright 2011 stanton dahl

