



legend:

- (S0) door numbers (as scheduled)
- (RS) roller shutter numbers (as scheduled)
- (A) wall types (as scheduled)
- (W0) window numbers (profile and type as shown on the elevations)
- bal balustrade
- bs bench seat
- bfc broom finish concrete
- cft ceramic tile
- cj control joint
- cl centre line
- col column
- cpt carpet
- dp downpipe
- efb electrical floor box
- ex existing
- fb(1) face brickwork (type 1-3)
- flc flammable liquid cabinet
- fm floor mat
- fs fridge space
- gtd grated drain
- hr handrail
- hwu hot water unit
- lin linen cupboard
- ofc off form concrete
- pat practical activity trough
- pib pinboard (f = full height)
- pb(m) pinboard (m= mobile)
- rw retaining wall
- sh shower
- sk skylight
- sv sheet vinyl
- sv(c) sheet vinyl (cushioned)
- swp storm water pit
- tft tactile floor indicator
- wb whiteboard
- wfc wood float concrete
- wm washing machine

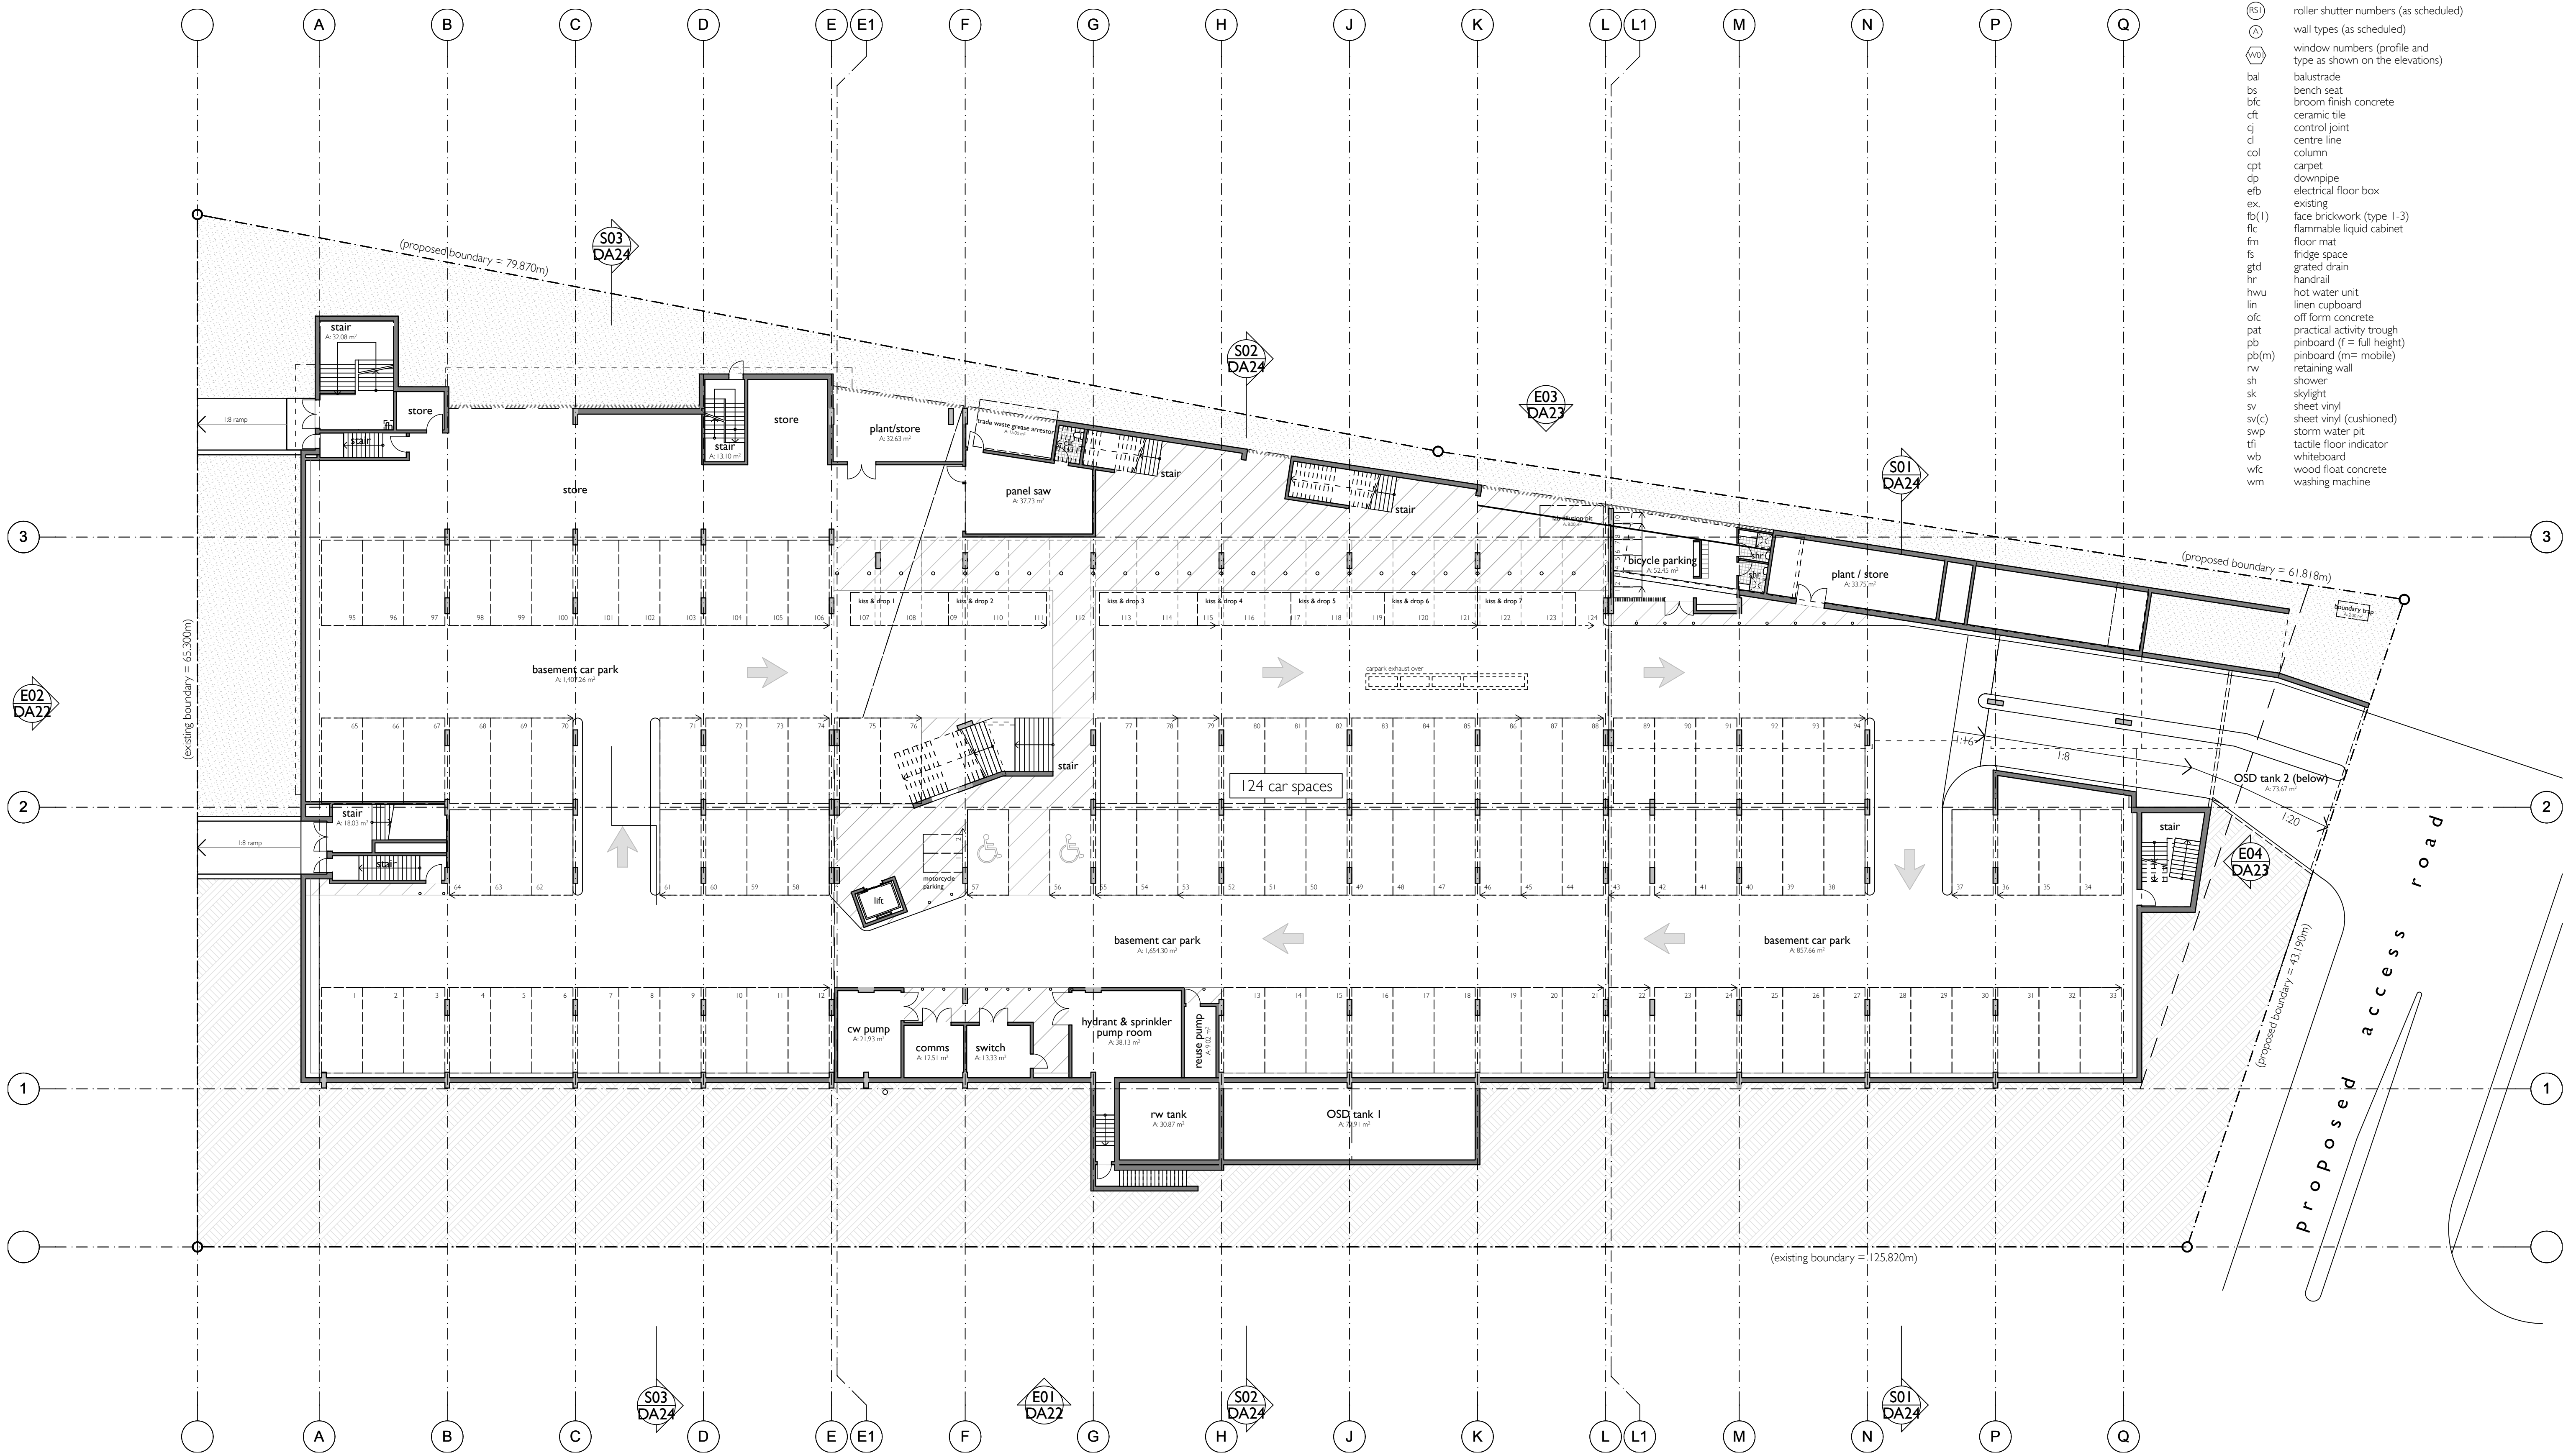

01 basement plan
1:200

2 - re-issue for state significant development application	05/12/13
1 - issue for state significant development application	27/03/13
amendment	date
note: all dimensions are to be verified on site and any discrepancies referred to the architect for determination. figured dimensions are to take precedence over scaled dimensions.	

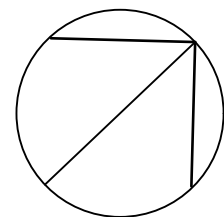

drawn jmk/dmb
checked dmb
plot date 4/12/13
scale 1:200 @ A1

wahroonga adventist school
fox valley road, wahroonga
for
seventh day adventist,
greater sydney conference
basement plan
job number 1318.10 dwg. no. / issue & amendment DA11 / 2

stanton dahl architects

18 - 20 Oxford Street
Epping NSW 2121
Ph 61 2 8876 5300
Fx 61 2 9868 2624
design@stantondahl.com.au
www.stantondahl.com.au
copyright 2011 stanton dahl

