



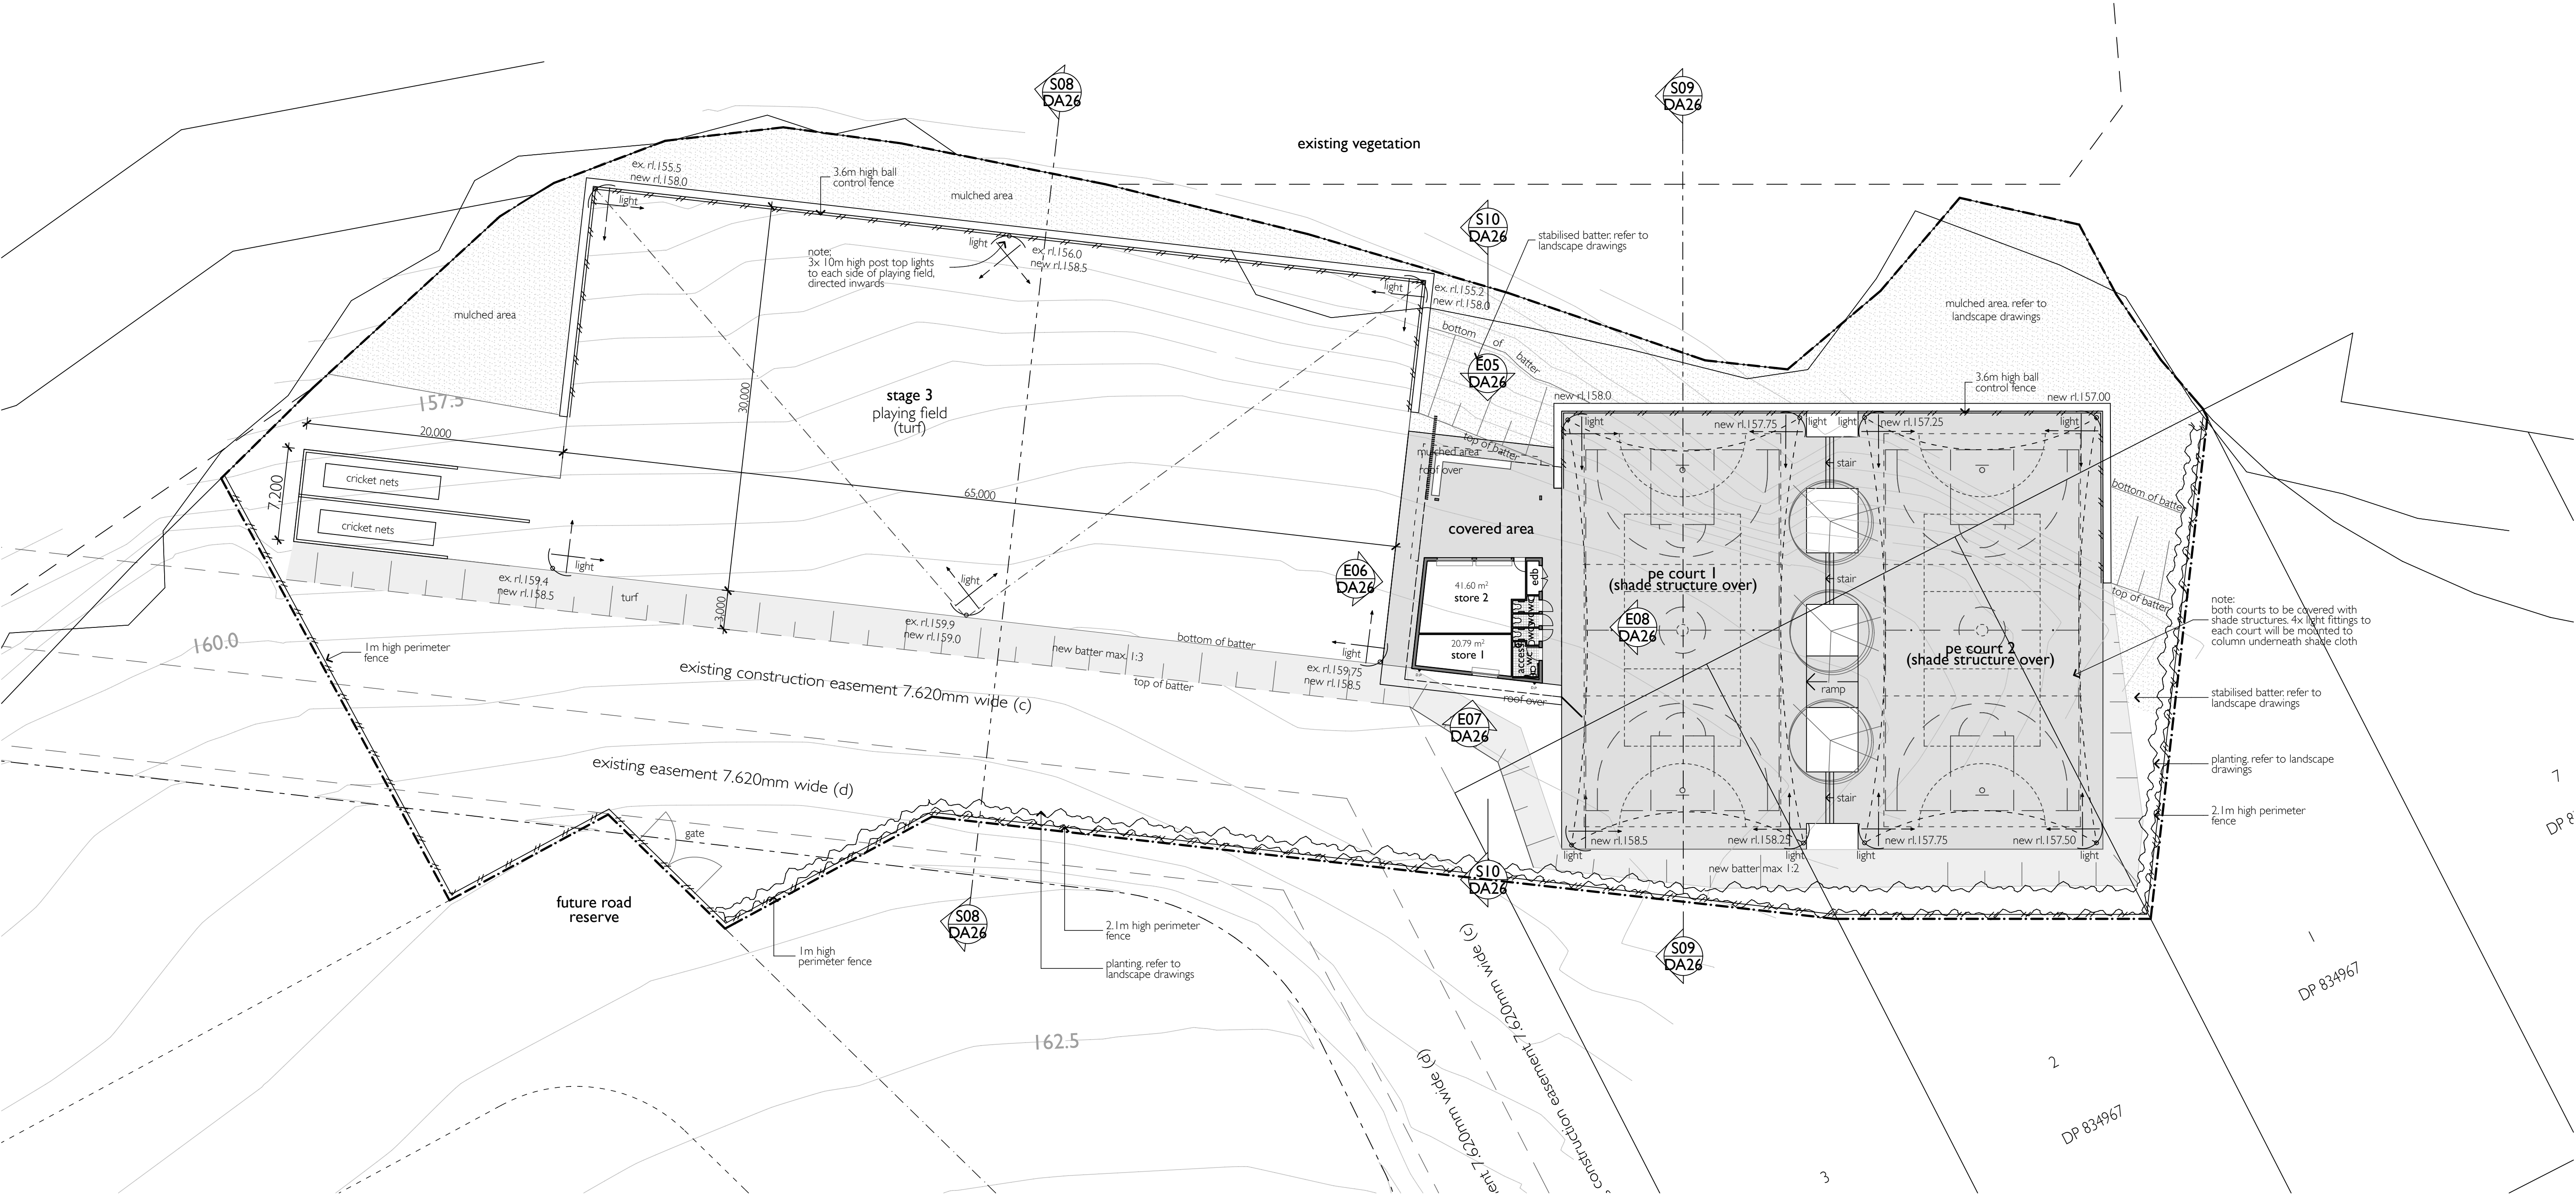

01 playing field plan
1:250

2 - re-issue for state significant development application	05/12/13		
1 - issue for state significant development application	27/03/13		
amendment			date
note: all dimensions are to be verified on site and any discrepancies referred to the architect for determination. figured dimensions are to take precedence over scaled dimensions.			

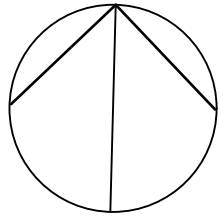

drawn mn
checked dmb
plot date 4/12/13
scale 1:250 @ A1

wahroonga adventist school
fox valley road, wahroonga
for
seventh day adventist,
greater sydney conference

playing fields plan
job number 1318.10
dwg. no. / issue & amendment DA17 / 2

stanton dahl architects

18 - 20 Oxford Street
Epping NSW 2121
Ph 61 2 8876 5300
Fx 61 2 9868 2624
design@stantondahl.com.au
www.stantondahl.com.au
copyright 2011 stanton dahl

