


schedule of areas - ground floor					
	stage 1	stage 2	stage 4	stage 3	total
site area	7,043 sqm			7,165 sqm	14,208 sqm
gross floor area	689 sqm	668 sqm	977 sqm	76 sqm	2,410 sqm
outdoor space and circulation	2,259 sqm			5,205 sqm	7,464 sqm
landscaped area	1,129 sqm			1,764 sqm	2,893 sqm

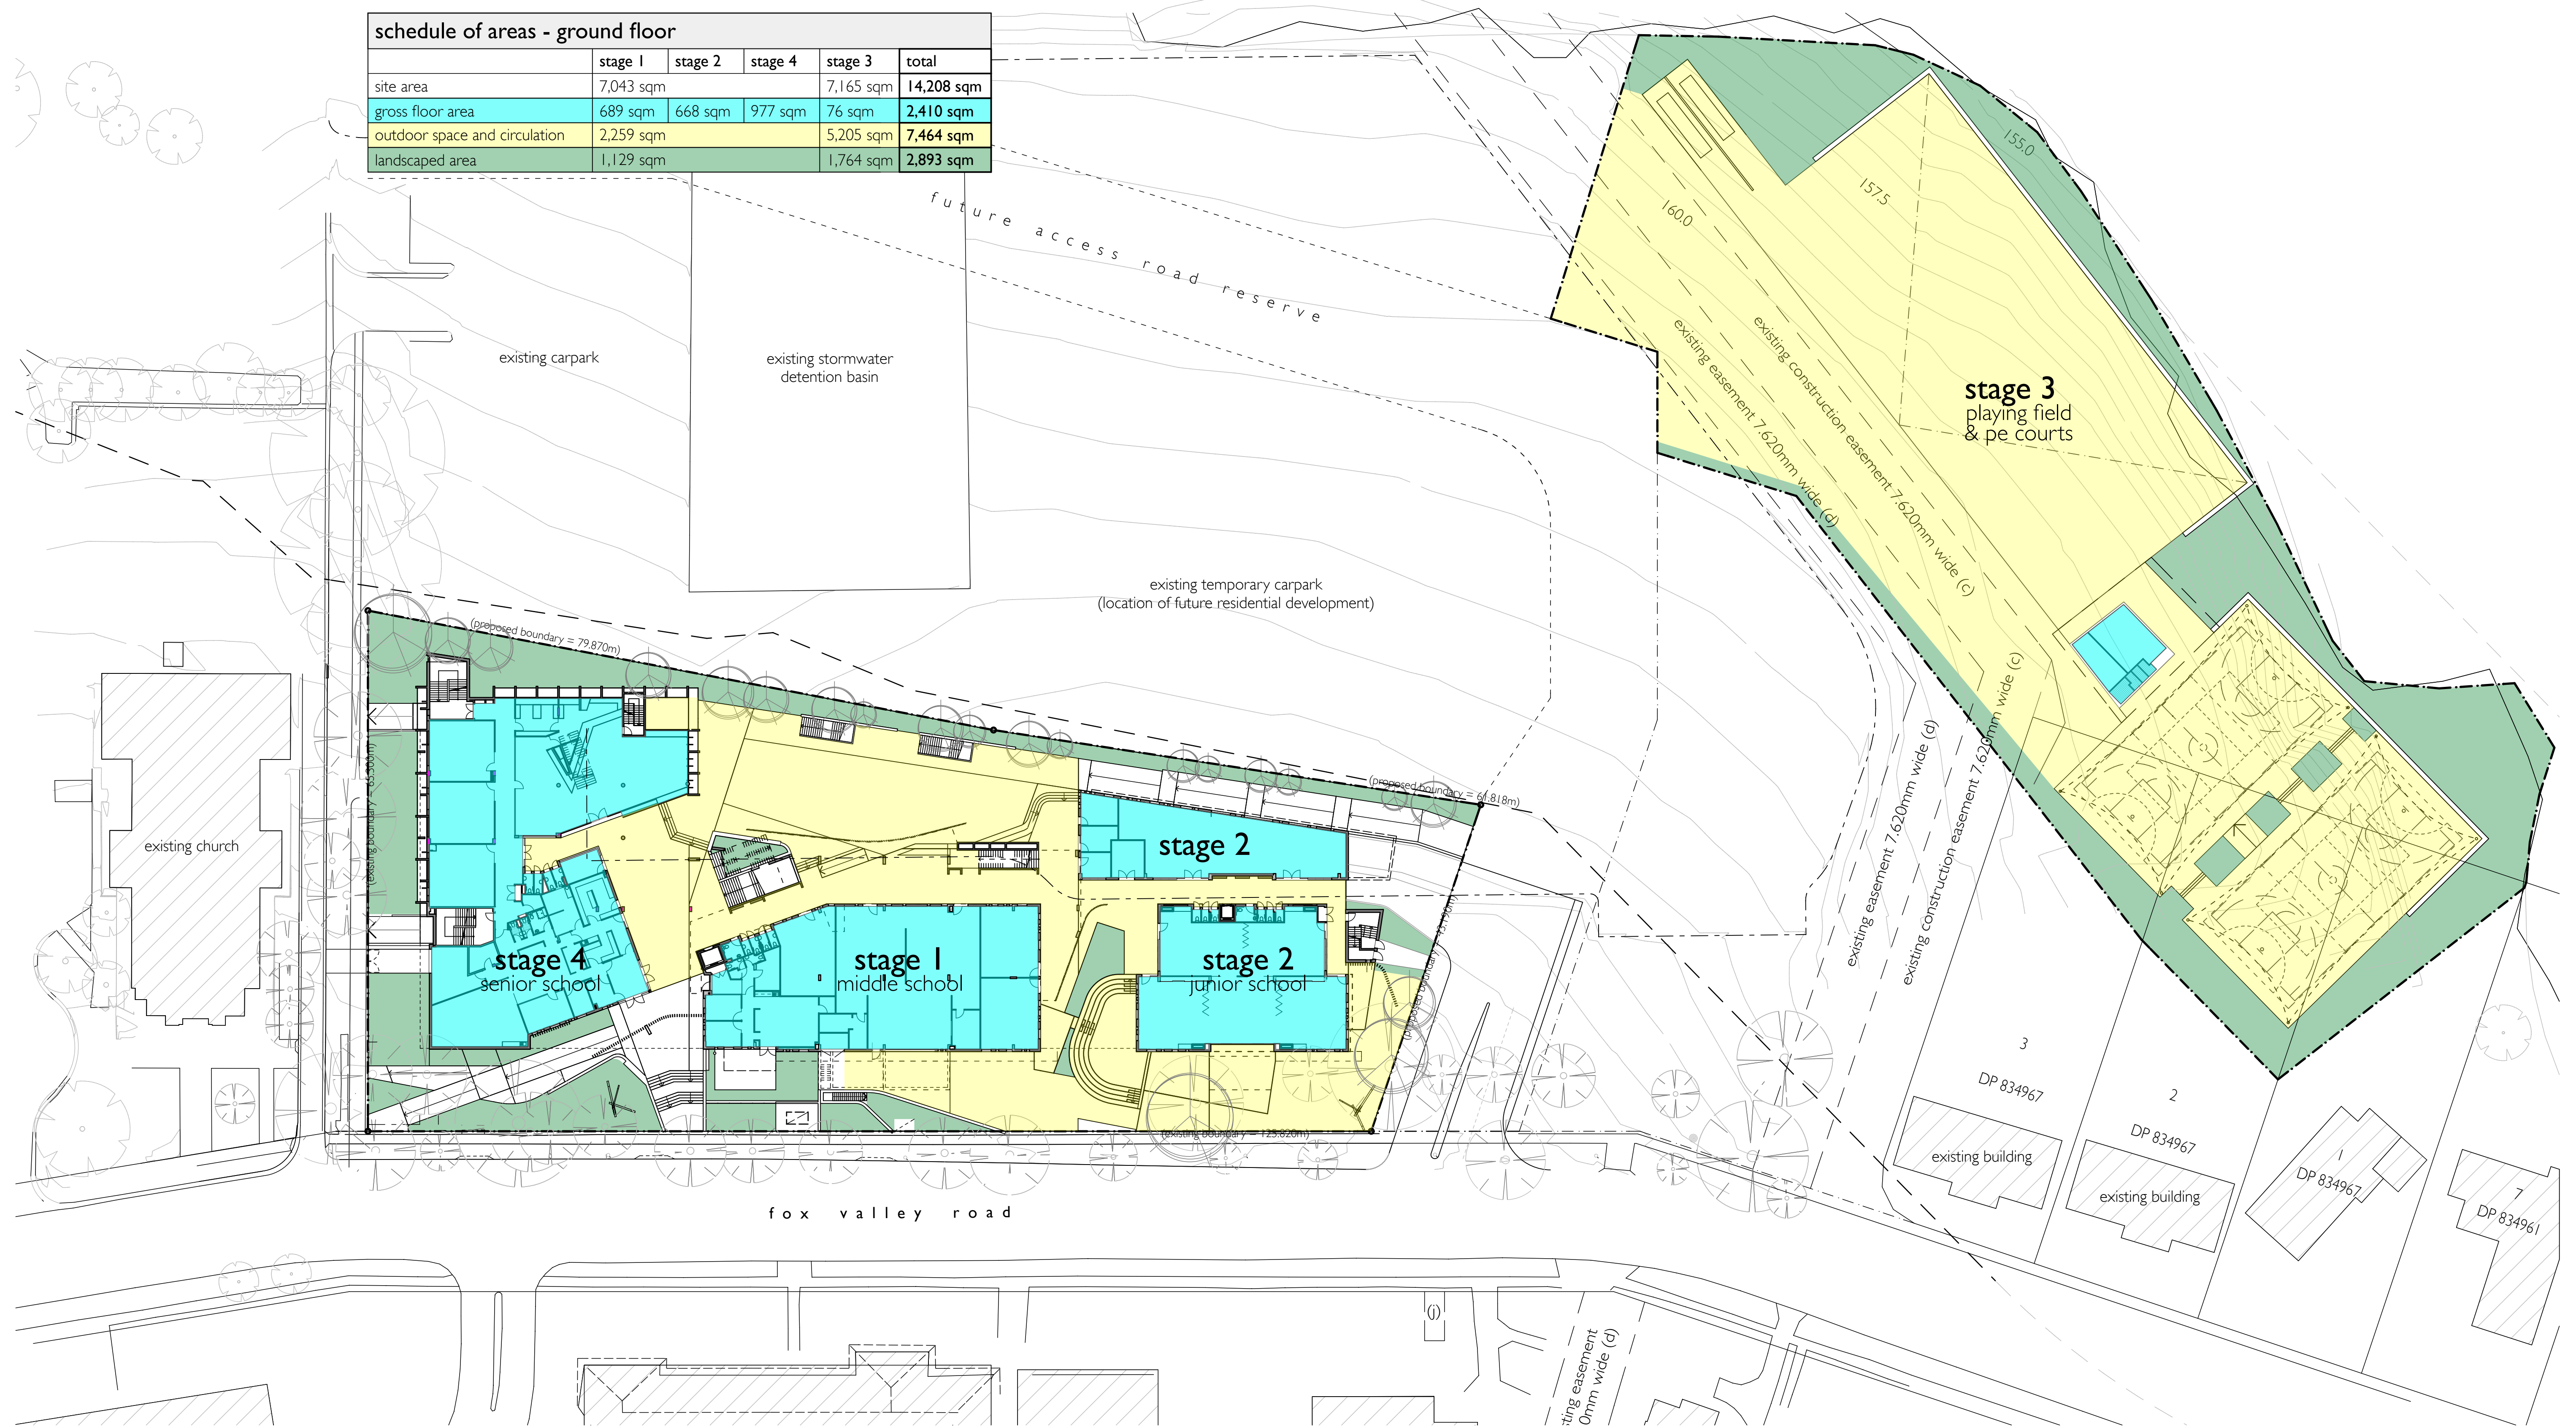

01 ground floor areas
1:400

2 - re-issue for state significant development application	05/12/13
1 - issue for state significant development application	27/03/13
amendment	date
note: all dimensions are to be verified on site and any discrepancies referred to the architect for determination. figured dimensions are to take precedence over scaled dimensions.	

drawn	mm/dmb
checked	dmb
plot date	4/12/13
scale	1:400 @ A1

wahroonga adventist school
fox valley road, wahroonga
for
seventh day adventist,
greater sydney conference

development statistics - sheet 2

job number 1318.10 dwg. no. / issue & amendment DA08 /2

stanton dahl architects

18 - 20 Oxford Street
Epping NSW 2121
Ph 61 2 8876 5300
Fx 61 2 9868 2624
design@stantondahl.com.au
www.stantondahl.com.au
copyright 2011 stanton dahl