


- (C) - DENOTES CONSTRUCTION EASEMENT 7.62 WIDE (J221147)  
(D) - DENOTES EASEMENT 7.62 WIDE (J221147)  
(G) - DENOTES COVENANT (C141593)  
(J) - DENOTES RIGHT OF WAY & EASEMENT FOR ELECTRICITY PURPOSES (X843857)  
(M) - DENOTES EASEMENT FOR ELECTRICITY PURPOSES (3301465)  
(U) - DENOTES RIGHT OF WAY VARIABLE WIDTH (AC484401)

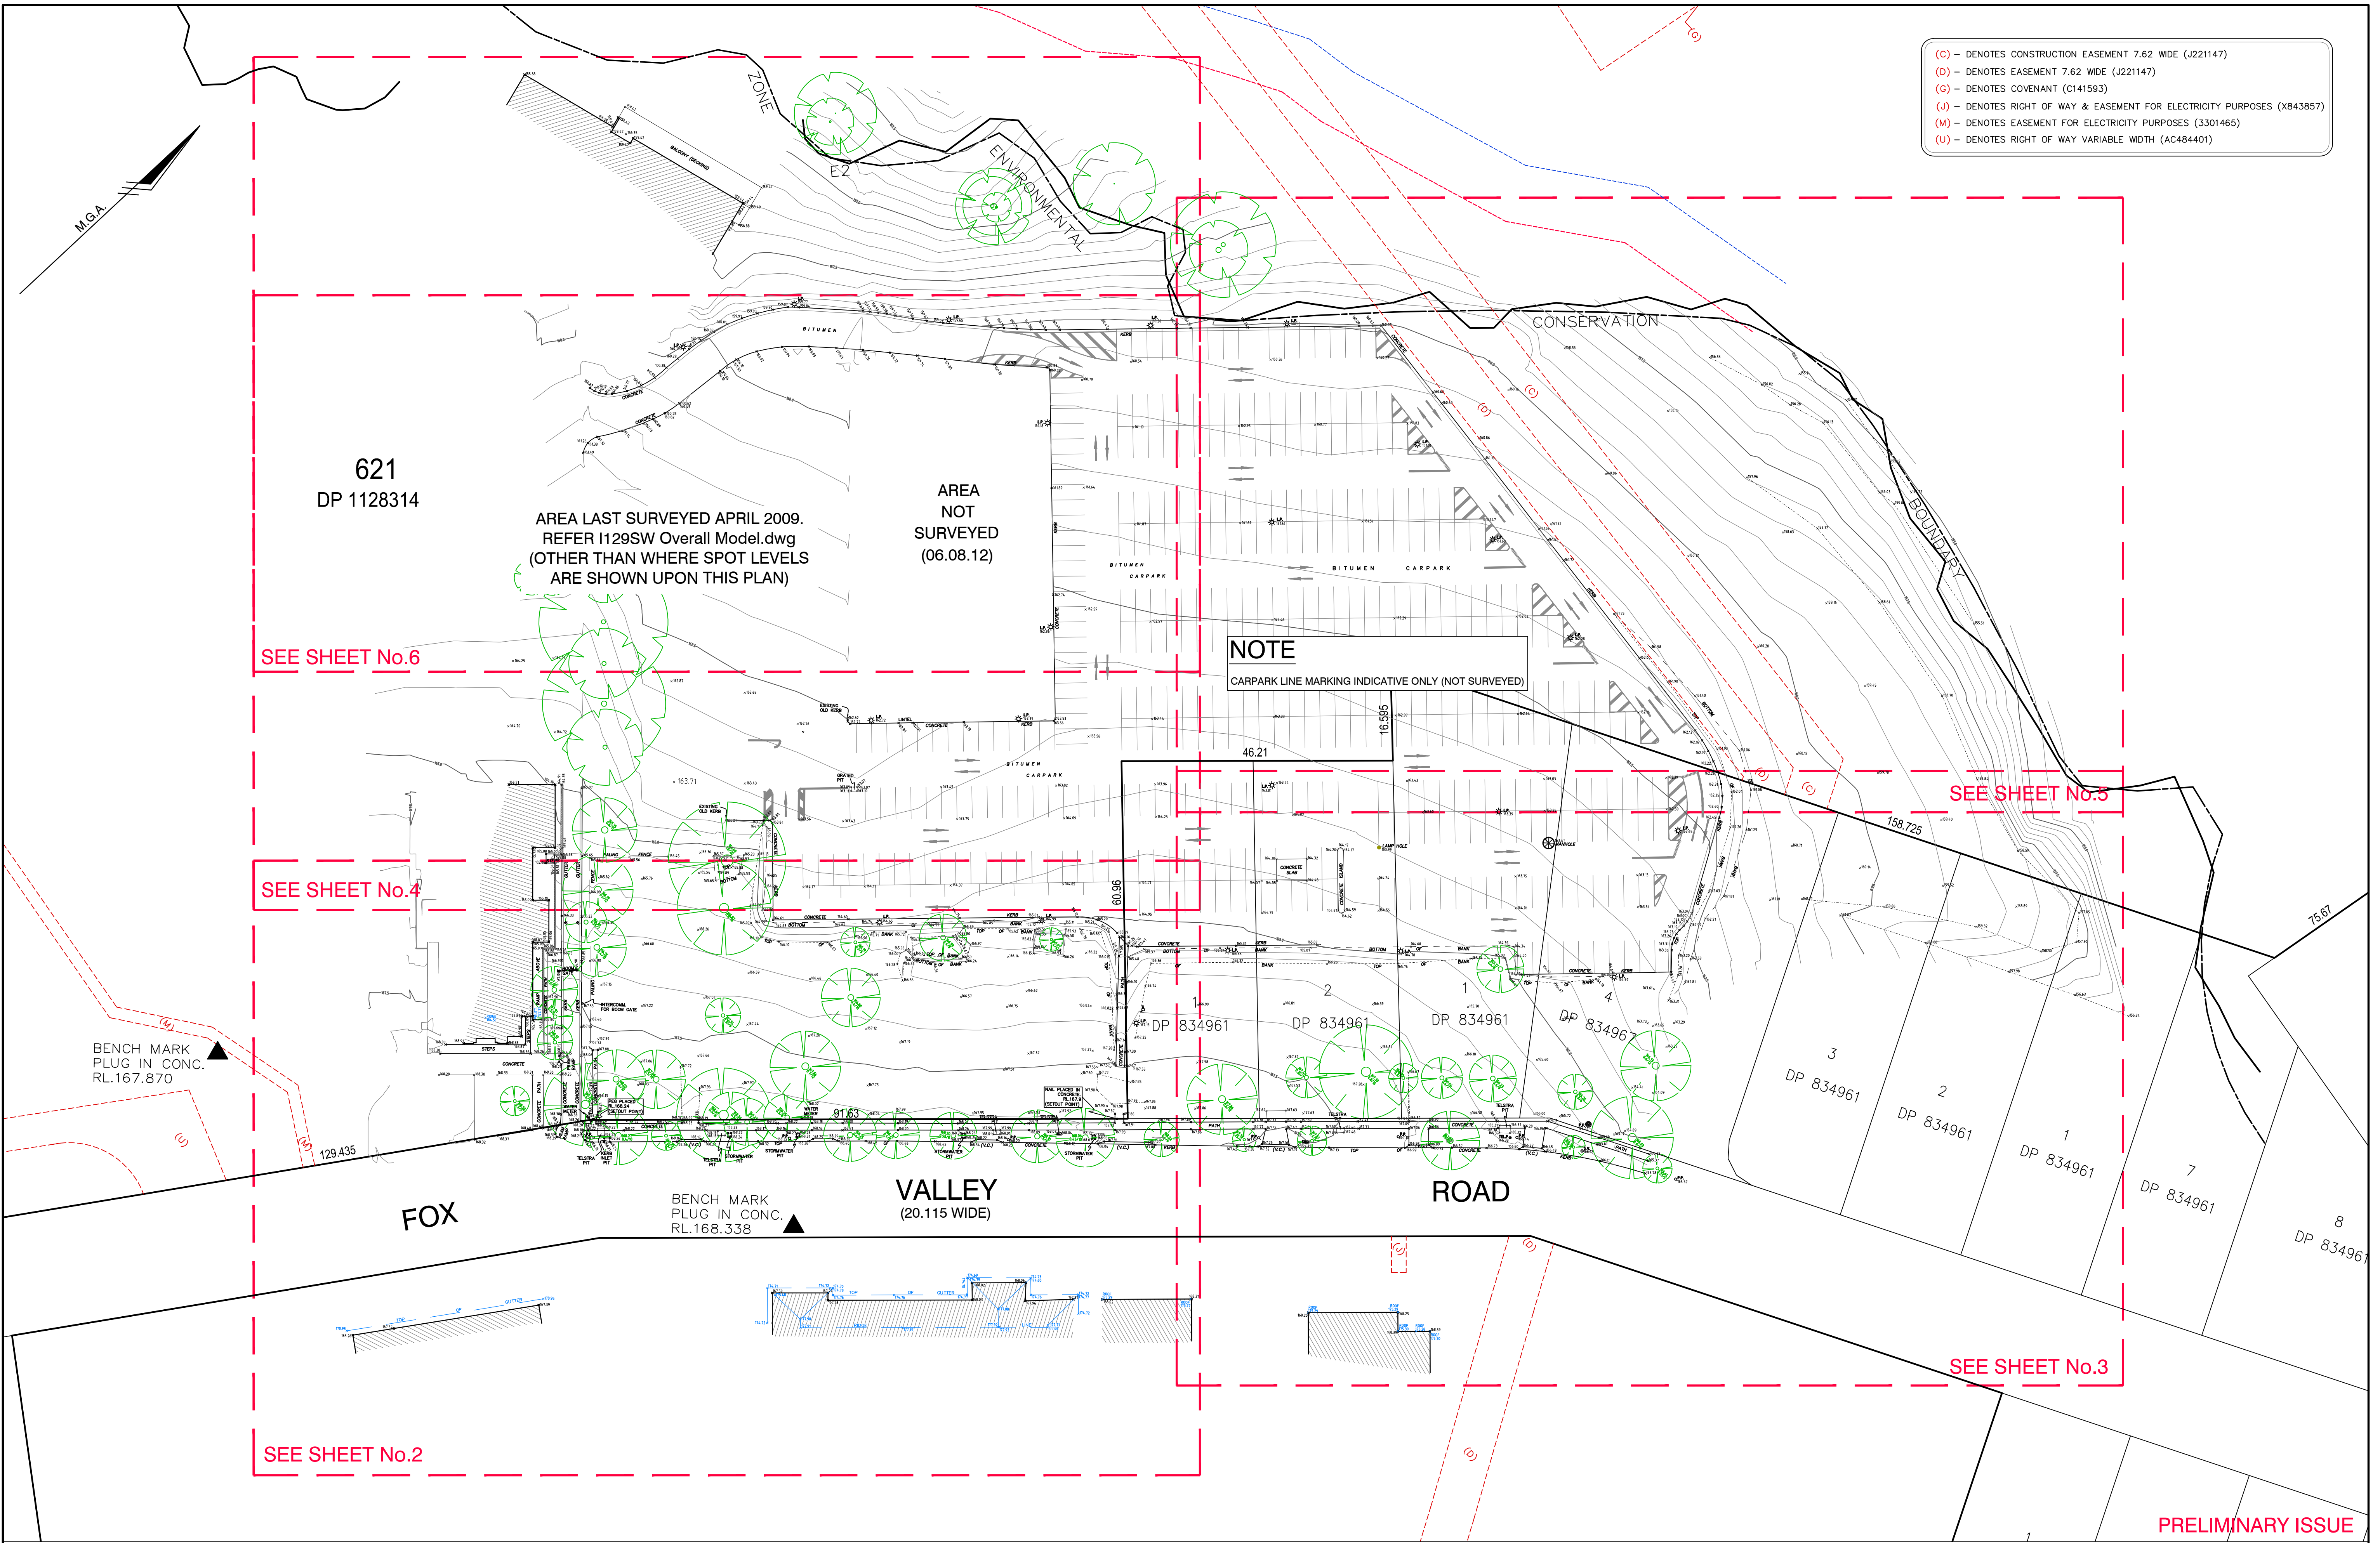

REVISIONS

| No. | DATE     | REVISION DETAILS | BY   |
|-----|----------|------------------|------|
| A   | 21.08.12 | ORIGINAL ISSUE   | S.W. |

NOTES:

SCALE: 1:500

LONG SECTION:  
H: N/A  
V: N/A

CROSS SECTION:  
H: N/A  
V: N/A

DATUM: AHD

PREPARED BY: insites.com.au

CLIENT: S.D.A. - GREATER SYDNEY CONFERENCE

SURVEY: S.C.

DRAWN: S.W.

DESIGNED: N/A

APPROVED: B.F.

DATE OF SURVEY: 06.08.12


DATE OF PLAN: 22.06.12


DATE LAST SAVED: 23.08.12

DATE APPROVED: 22.08.12

TITLE: COVER SHEET  
PLAN SHOWING SELECTED DETAIL OVER  
WAHROONGA ADVENTIST SCHOOL  
FOX VALLEY ROAD, WAHROONGA

JOB No: I129SW  
DWG No: A01-1  
SHEET 1 OF 6 SHEETS  
ISSUE: A  
SIZE: A1

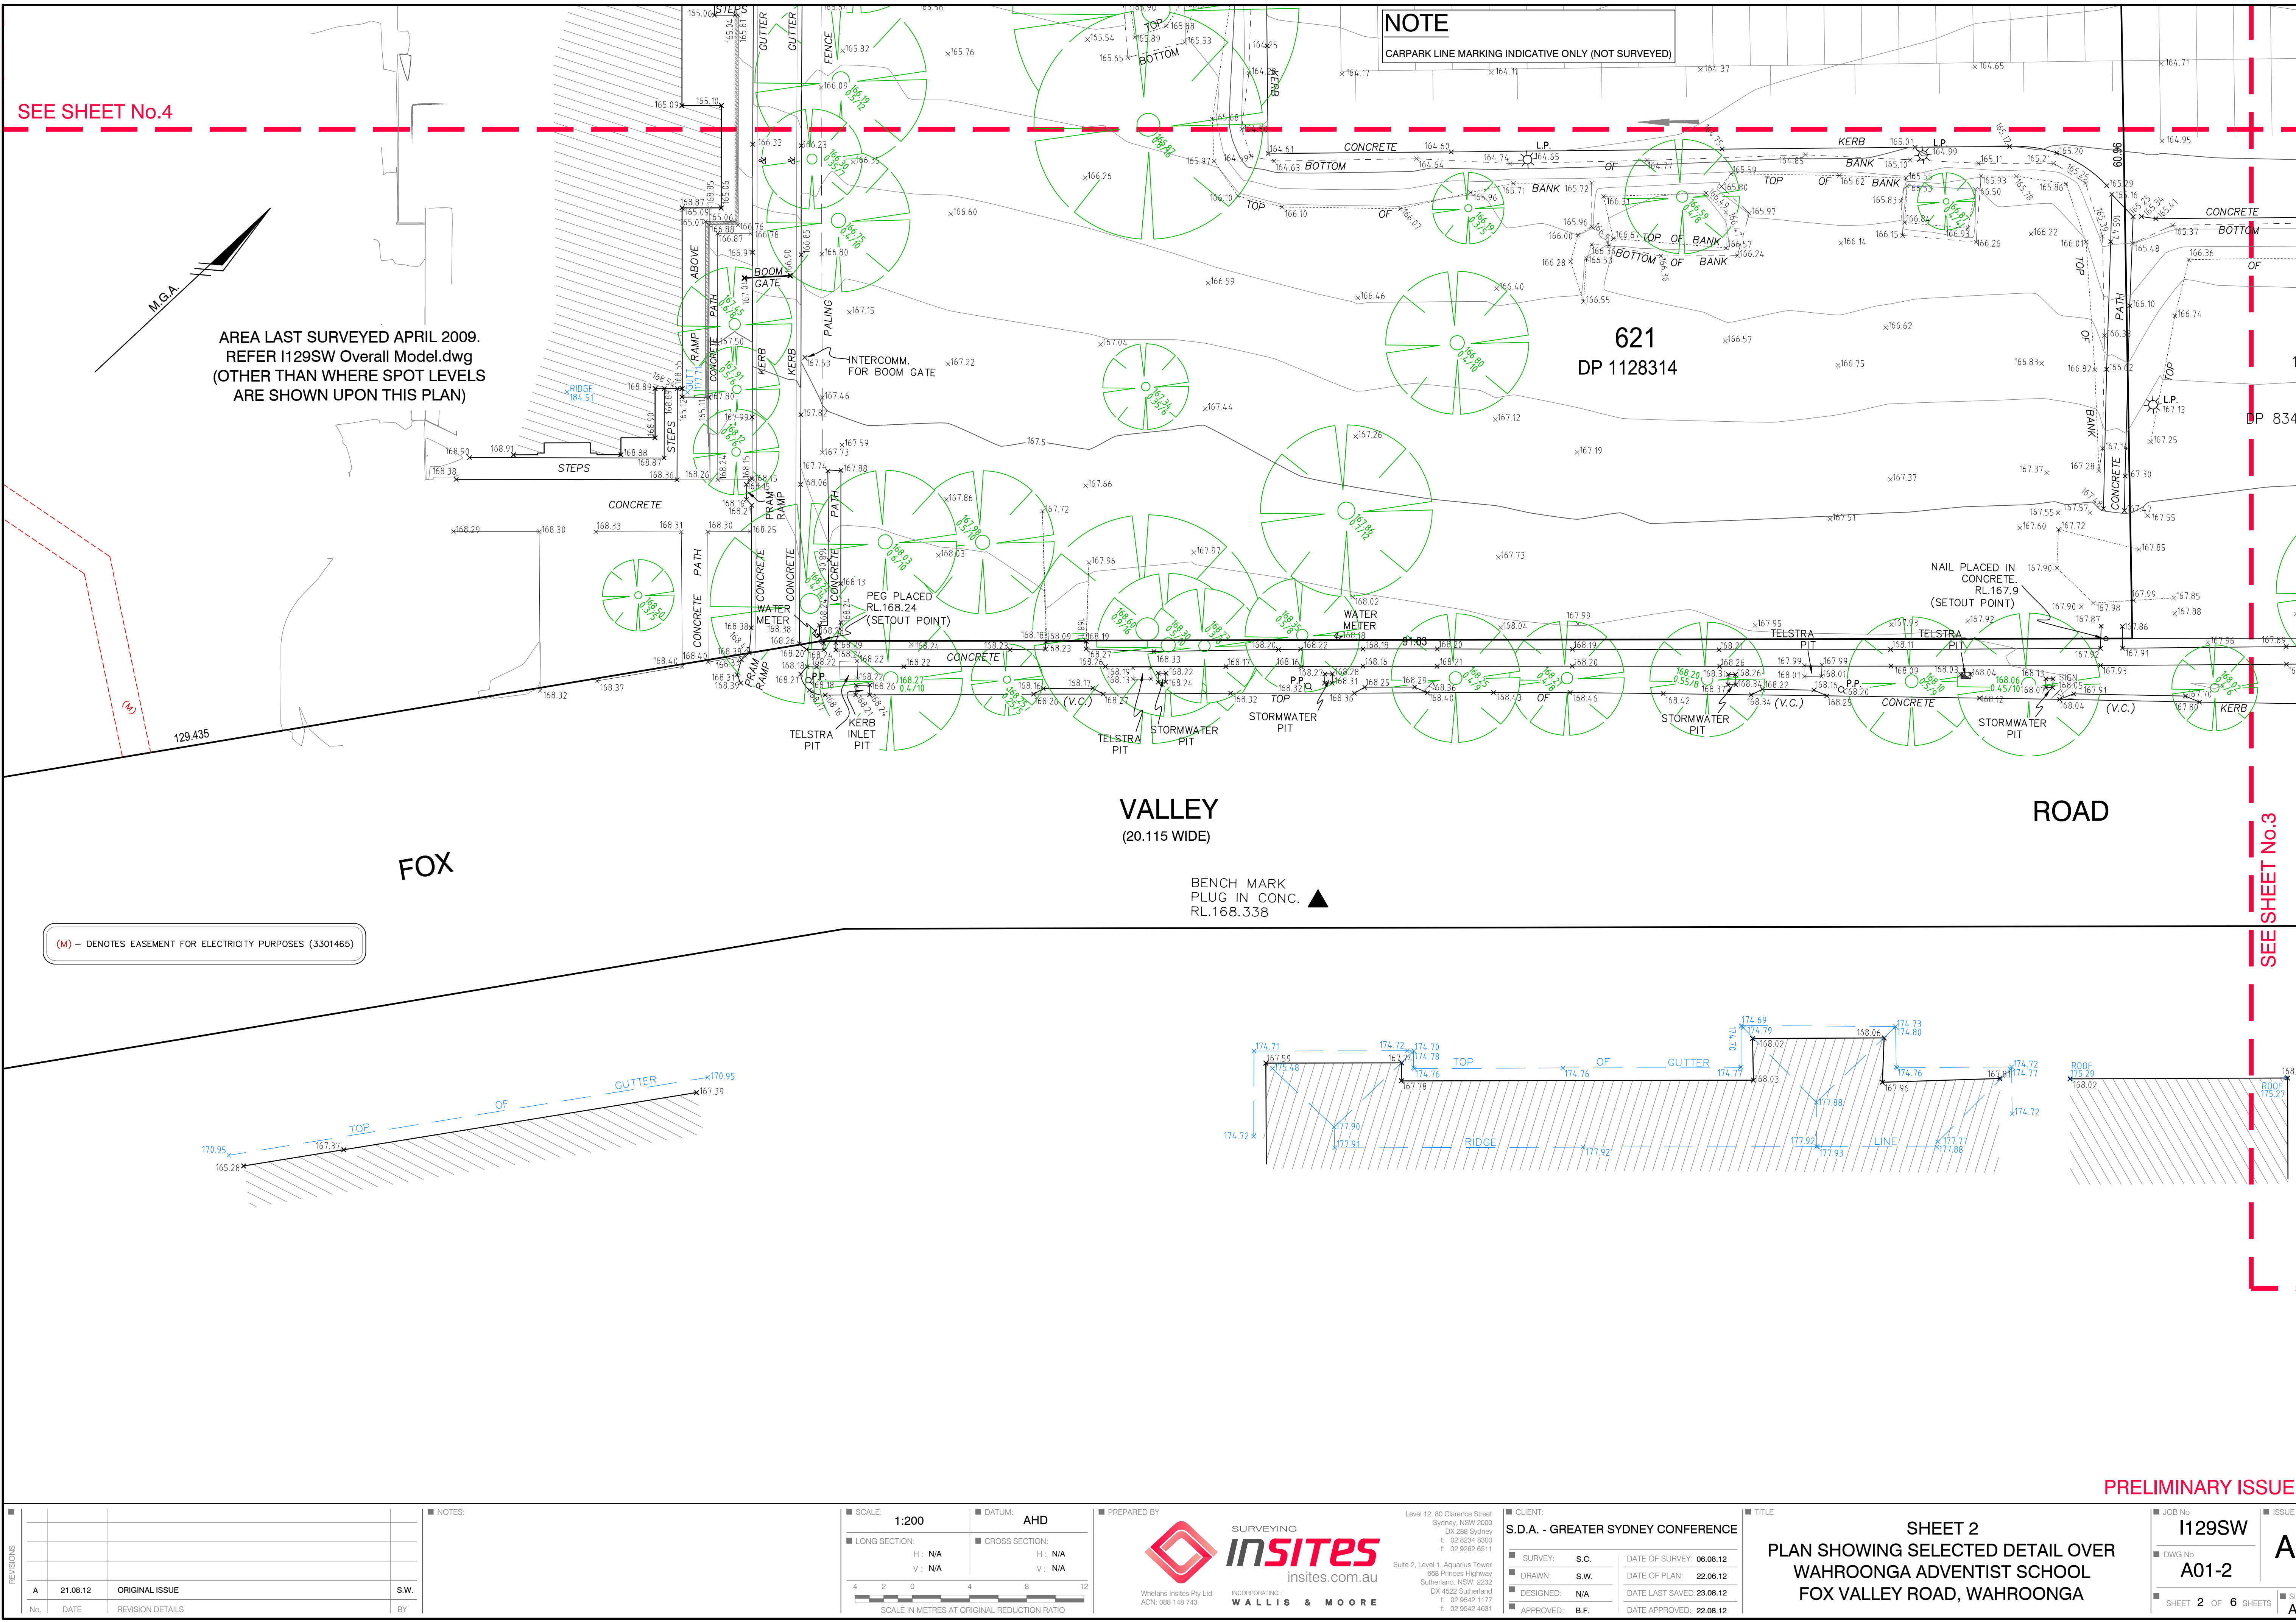

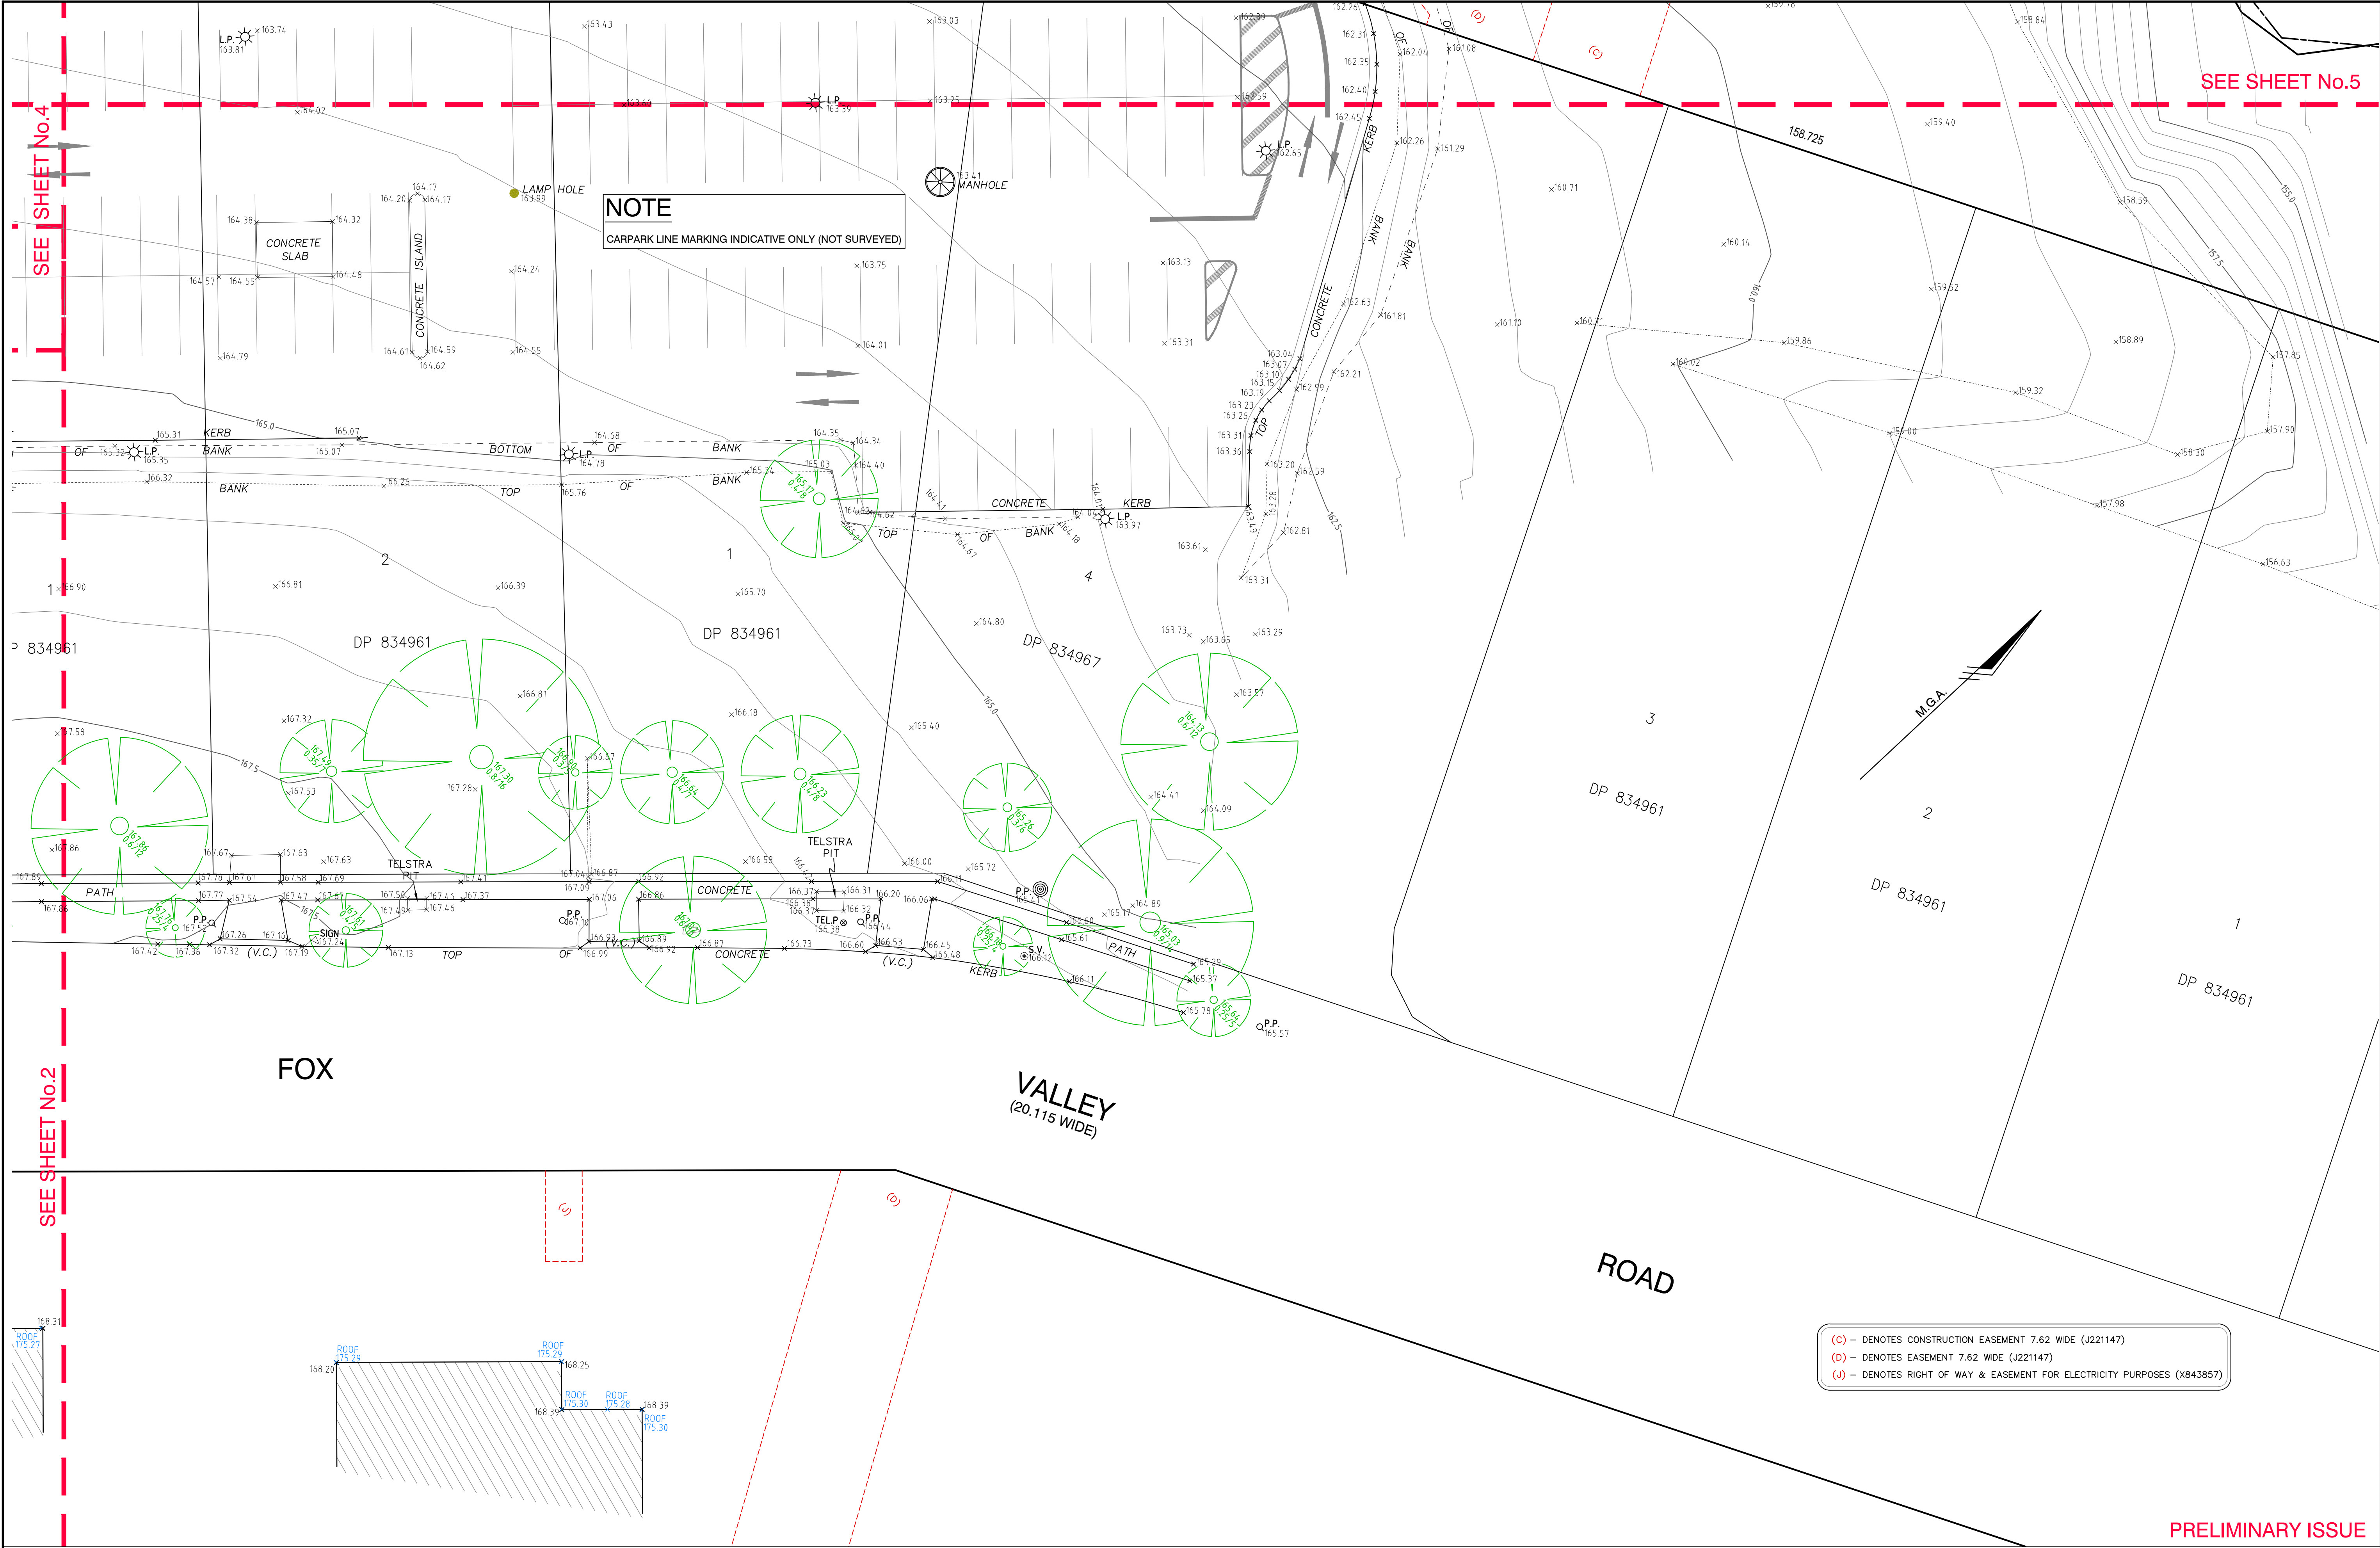

REVISIONS

| No. | DATE     | REVISION DETAILS | BY   |
|-----|----------|------------------|------|
| A   | 21.08.12 | ORIGINAL ISSUE   | S.W. |

NOTES:

SCALE: 1:200

DATUM: AHD

PREPARED BY: insites.com.au

Level 12, 80 Clarence Street  
Sydney, NSW 2000  
DX 288 Sydney  
t: 02 8234 8300  
f: 02 9262 6511

Suite 2, Level 1, Aquarius Tower  
688 Princes Highway  
Sutherland, NSW, 2252  
DX 4822 Sutherland  
t: 02 9542 1177  
f: 02 9542 4631

CLIENT: S.D.A. - GREATER SYDNEY CONFERENCE

SURVEY: S.C.

DRAWN: S.W.

DESIGNED: N/A

APPROVED: B.F.

DATE OF SURVEY: 06.08.12

DATE OF PLAN: 22.06.12

DATE LAST SAVED: 23.08.12

DATE APPROVED: 22.08.12

TITLE: SHEET 3  
PLAN SHOWING SELECTED DETAIL OVER  
WAHROONGA ADVENTIST SCHOOL  
FOX VALLEY ROAD, WAHROONGA

JOB No: I129SW

DWG No: A01-3

SHEET 3 OF 6 SHEETS

ISSUE: A

SIZE: A1

I129SW A01.dwg





AREA LAST SURVEYED APRIL 2009.  
REFER I129SW Overall Model.dwg  
(OTHER THAN WHERE SPOT LEVELS  
ARE SHOWN UPON THIS PLAN)

(C) - DENOTES CONSTRUCTION EASEMENT 7.62 WIDE (J221147)  
(D) - DENOTES EASEMENT 7.62 WIDE (J221147)

**NOTE**  
CARPARK LINE MARKING INDICATIVE ONLY (NOT SURVEYED)

SEE SHEET No.4

SEE SHEET No.3

PRELIMINARY ISSUE

| REVISIONS |          |                  |      |
|-----------|----------|------------------|------|
| No.       | DATE     | REVISION DETAILS | BY   |
| A         | 21.08.12 | ORIGINAL ISSUE   | S.W. |

NOTES:

|                                             |                                    |
|---------------------------------------------|------------------------------------|
| SCALE: 1:200                                | DATUM: AHD                         |
| LONG SECTION:<br>H: N/A<br>V: N/A           | CROSS SECTION:<br>H: N/A<br>V: N/A |
| SCALE IN METRES AT ORIGINAL REDUCTION RATIO |                                    |


PREPARED BY  
**insites**  
insites.com.au  
Whelan Insites Pty Ltd  
ACN: 088 148 743

Level 12, 80 Clarence Street  
Sydney, NSW 2000  
DX 288 Sydney  
t: 02 8234 8300  
f: 02 9262 6511  
Suite 2, Level 1, Aquarius Tower  
688 Princes Highway  
Sutherland, NSW, 2252  
DX 4622 Sutherland  
t: 02 9542 1177  
f: 02 9542 4631

|                                               |                           |
|-----------------------------------------------|---------------------------|
| CLIENT:<br>S.D.A. - GREATER SYDNEY CONFERENCE |                           |
| SURVEY: S.C.                                  | DATE OF SURVEY: 06.08.12  |
| DRAWN: S.W.                                   | DATE OF PLAN: 22.06.12    |
| DESIGNED: N/A                                 | DATE LAST SAVED: 23.08.12 |
| APPROVED: B.F.                                | DATE APPROVED: 22.08.12   |

TITLE  
**SHEET 5**  
**PLAN SHOWING SELECTED DETAIL OVER**  
**WAHROONGA ADVENTIST SCHOOL**  
**FOX VALLEY ROAD, WAHROONGA**

|                     |            |
|---------------------|------------|
| JOB No<br>I129SW    | ISSUE<br>A |
| DWG No<br>A01-5     |            |
| SHEET 5 OF 6 SHEETS | SIZE<br>A1 |

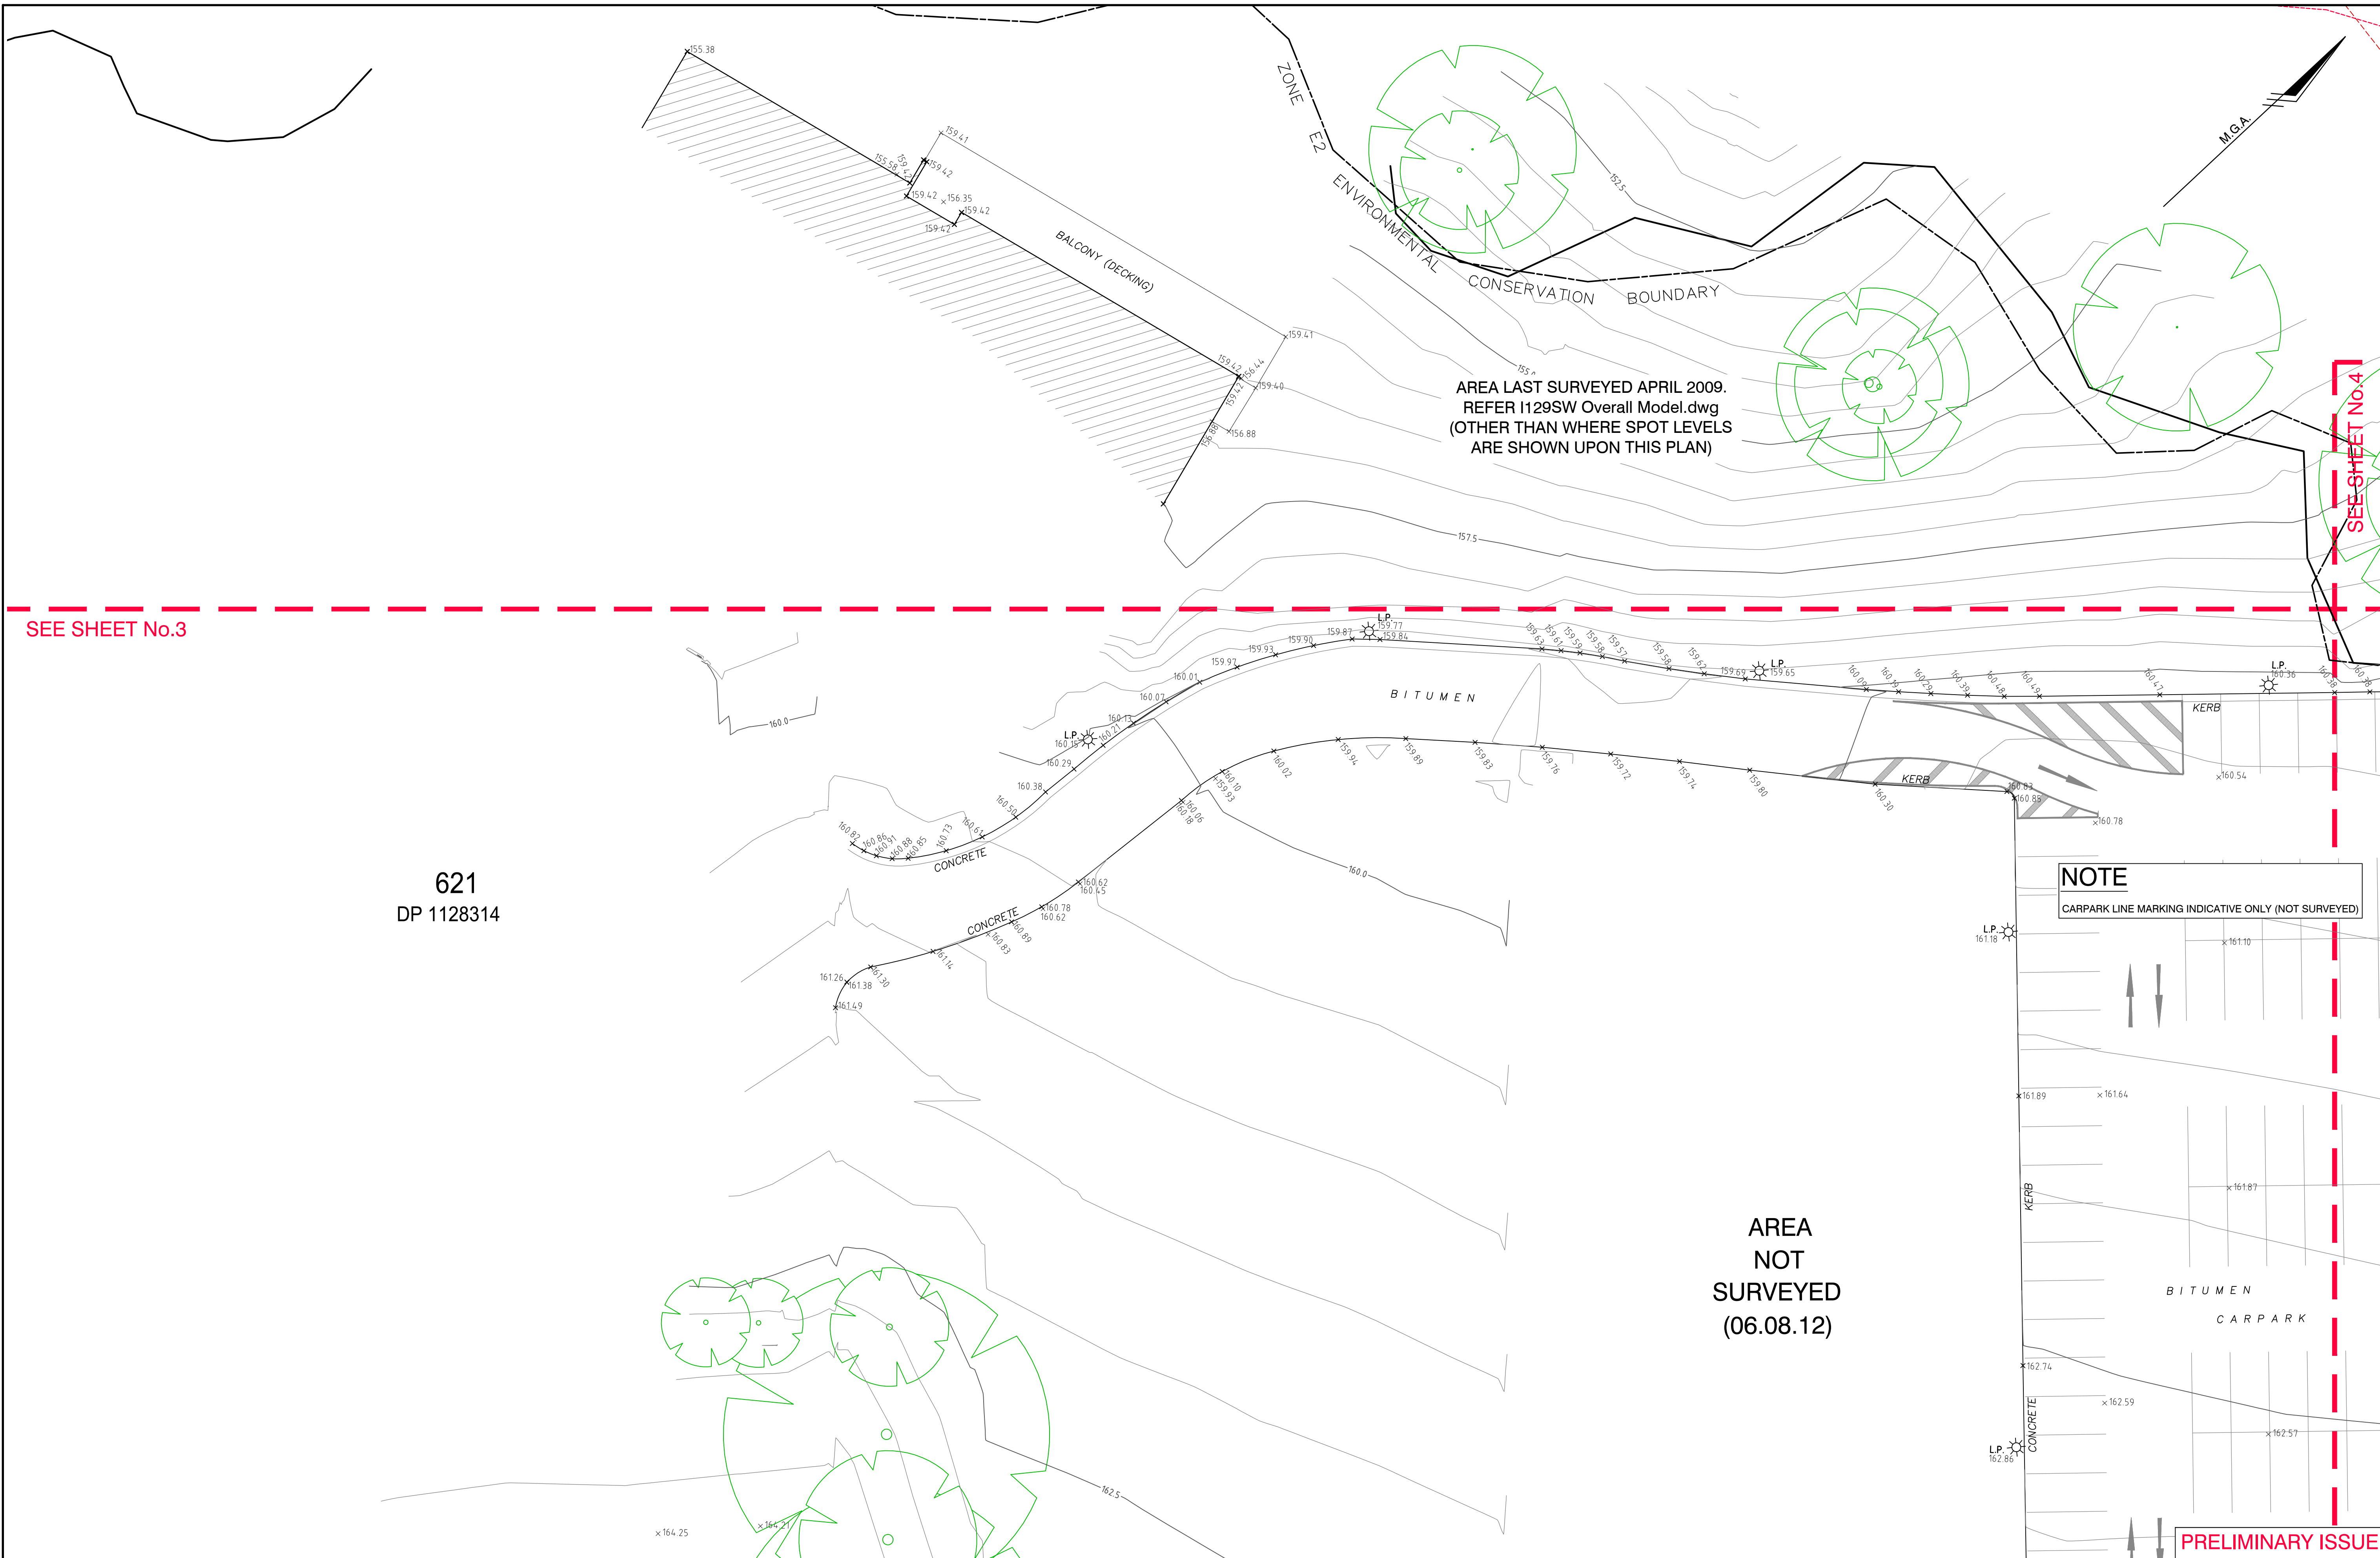

REVISIONS

| No. | DATE     | REVISION DETAILS | BY   |
|-----|----------|------------------|------|
| A   | 21.08.12 | ORIGINAL ISSUE   | S.W. |

NOTES:

SCALE: 1:200

DATUM: AHD

LONG SECTION:  
H: N/A  
V: N/A

CROSS SECTION:  
H: N/A  
V: N/A

SCALE IN METRES AT ORIGINAL REDUCTION RATIO

PREPARED BY: SURVEYING insites.com.au

Level 12, 80 Clarence Street  
Sydney, NSW 2000  
DX 288 Sydney  
t: 02 8234 8300  
f: 02 9262 6511

Suite 2, Level 1, Aquarius Tower  
668 Princes Highway  
Sutherland, NSW, 2252  
DX 4622 Sutherland  
t: 02 9542 1177  
f: 02 9542 4631

CLIENT: S.D.A. - GREATER SYDNEY CONFERENCE

SURVEY: S.C.  
DRAWN: S.W.  
DESIGNED: N/A  
APPROVED: B.F.

DATE OF SURVEY: 06.08.12  
DATE OF PLAN: 22.06.12  
DATE LAST SAVED: 23.08.12  
DATE APPROVED: 22.08.12

TITLE: SHEET 6 PLAN SHOWING SELECTED DETAIL OVER WAHROONGA ADVENTIST SCHOOL FOX VALLEY ROAD, WAHROONGA

JOB No: I129SW  
DWG No: A01-6  
SHEET 6 OF 6 SHEETS

ISSUE: A  
SIZE: A1