



stage 2 - prep to year 12						
projected student and staff numbers						
	existing	stage 1 2016	stage 2 2019	stage 3	stage 4 2023	total
students	235	221	223			679
year 12 students (incl. in above)	nil	nil	(60)			(60)
staff	20	10	18			48

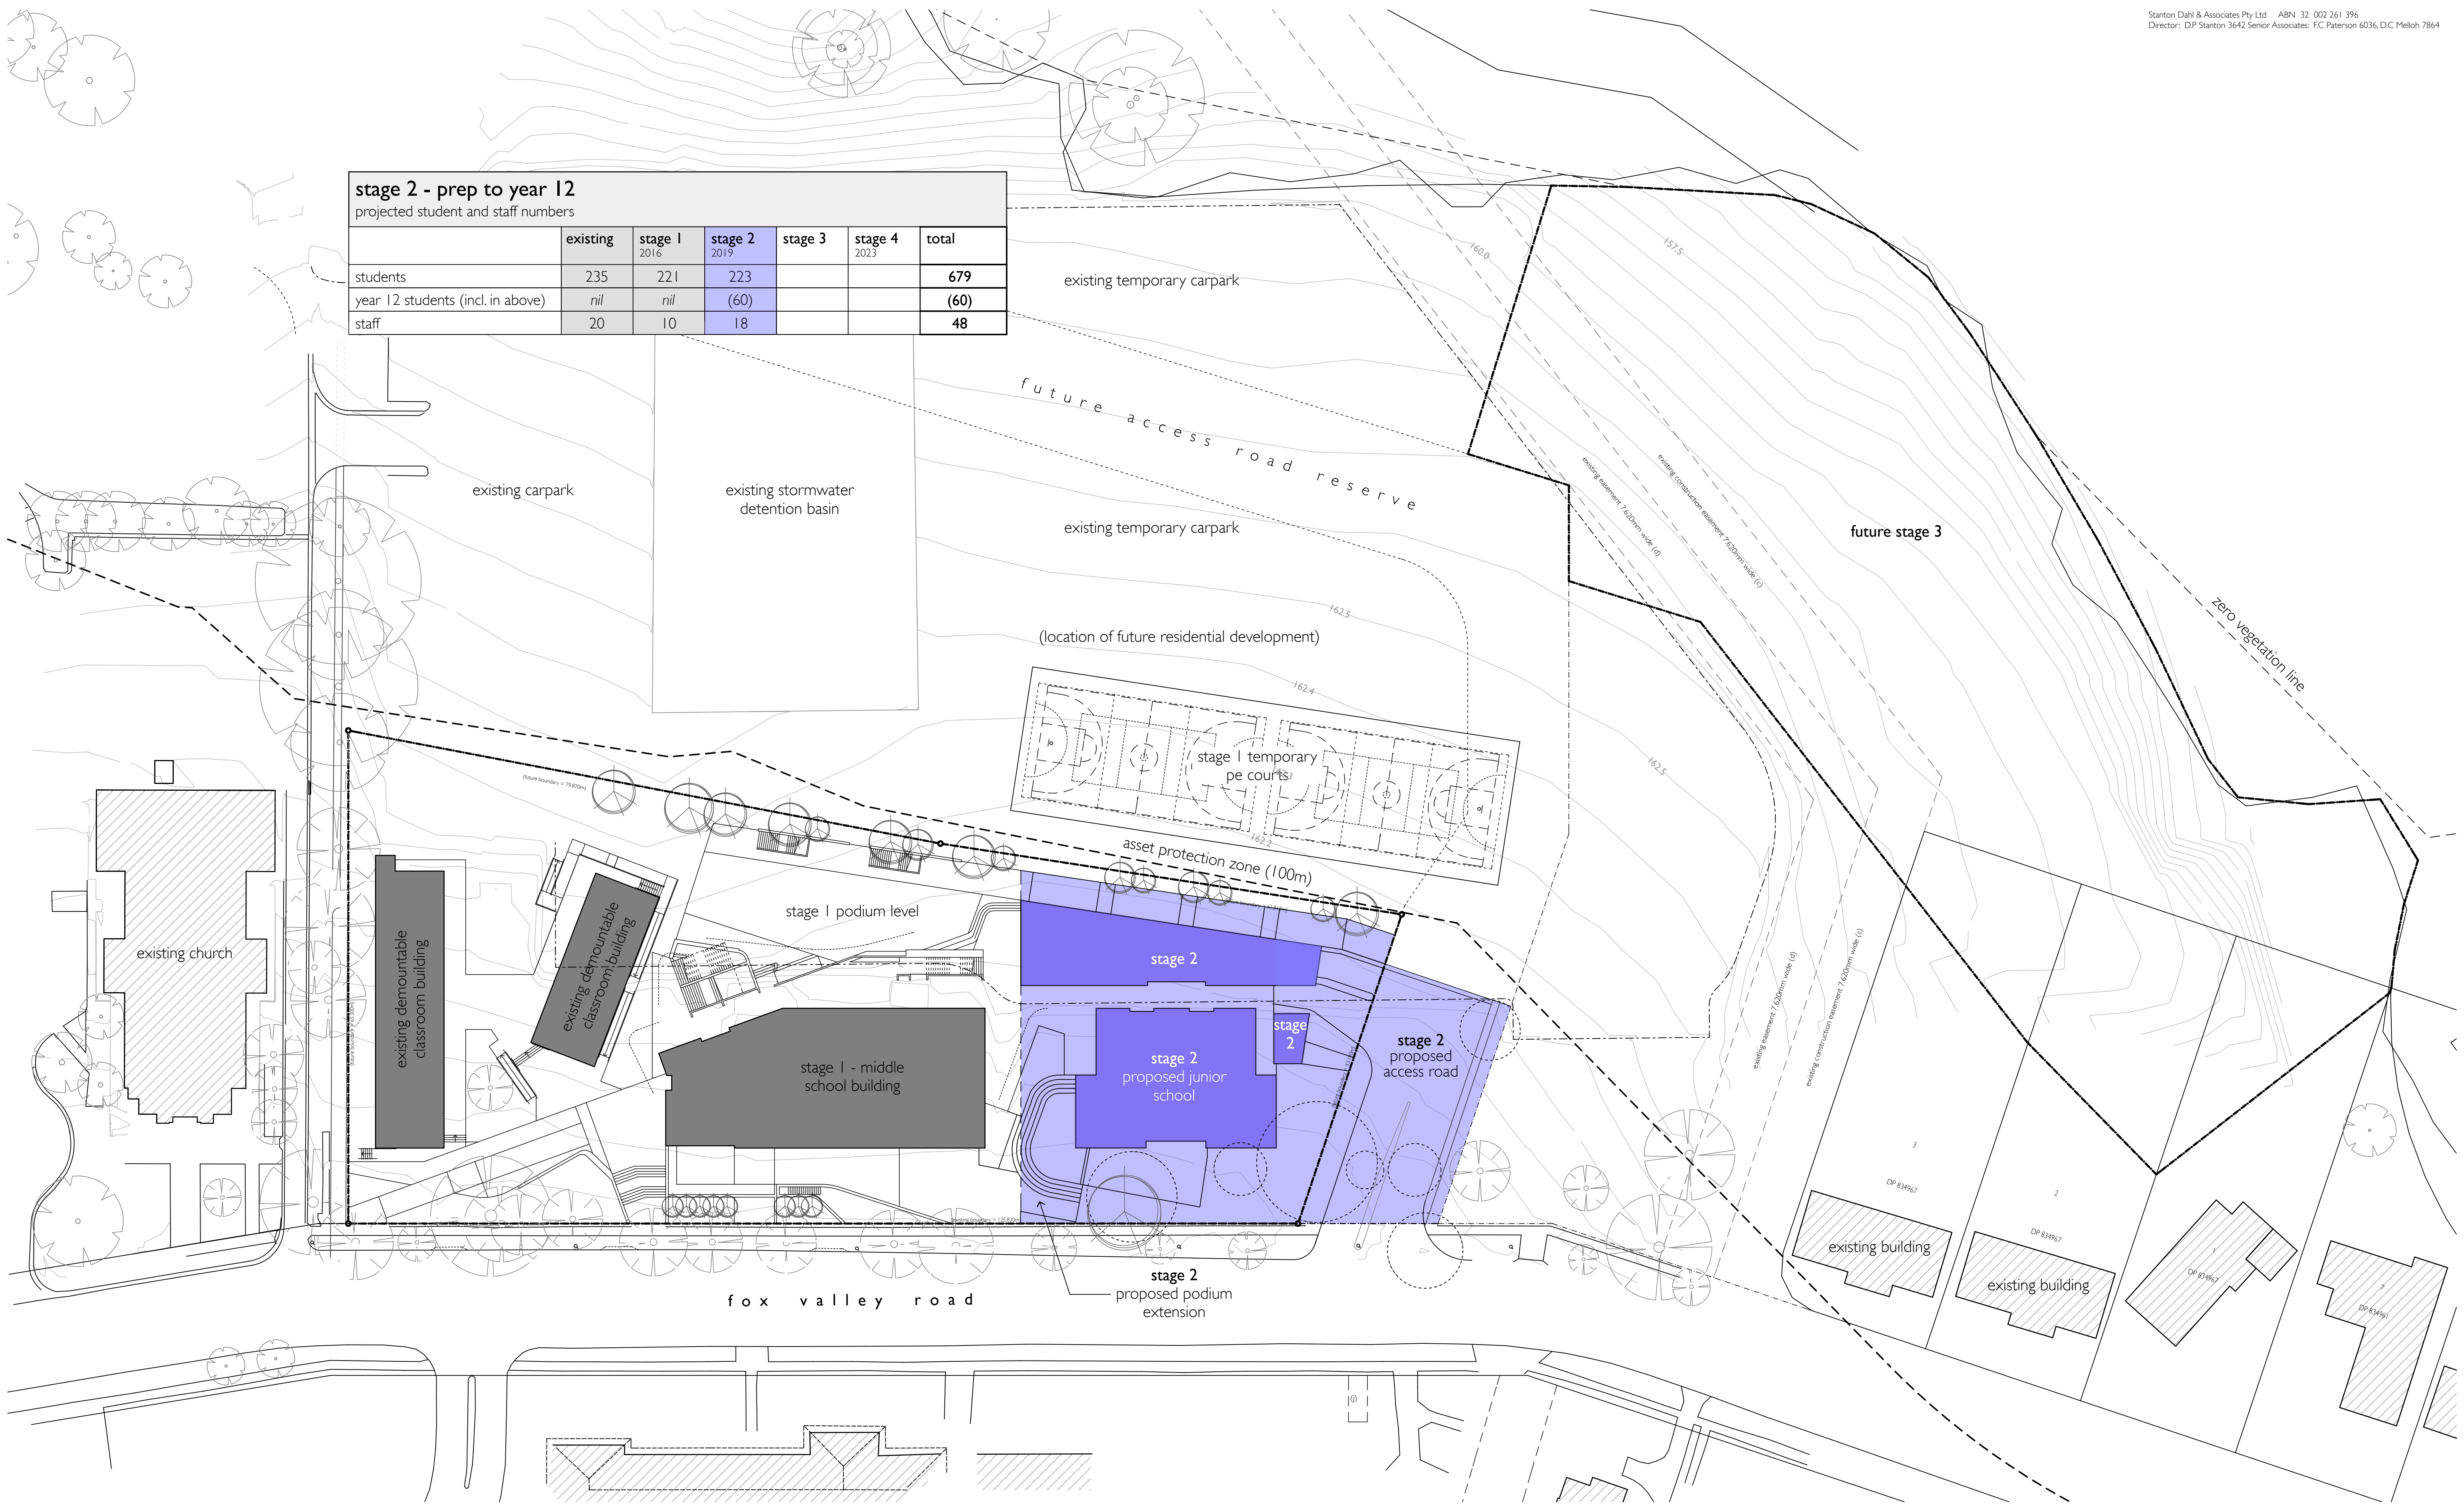

01 staging plan - stage 2
1:400

2 - re-issue for state significant development application		05/12/13
1 - issue for state significant development application		27/03/13
amendment		date
note: all dimensions are to be verified on site and any discrepancies referred to the architect for determination. figured dimensions are to take precedence over scaled dimensions.		

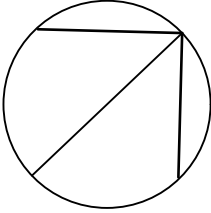

drawn mc
checked dmb
plot date 4/12/13
scale 1:400 @ A1

wairoonga adventist school
fox valley road, wairoonga
for
seventh day adventist,
greater sydney conference

staging plan - stage 2

job number 1318.10
dwg. no. / issue & amendment DA04 / 2

stanton dahl architects

18 - 20 Oxford Street
Epping NSW 2121
Ph 61 2 8876 5300
Fx 61 2 9868 2624
design@stantondahl.com.au
www.stantondahl.com.au
copyright 2011 stanton dahl

