



legend

- builder's compound and construction parking
- construction access
- existing carpark
- existing temporary access road
- extent of stage 2 works

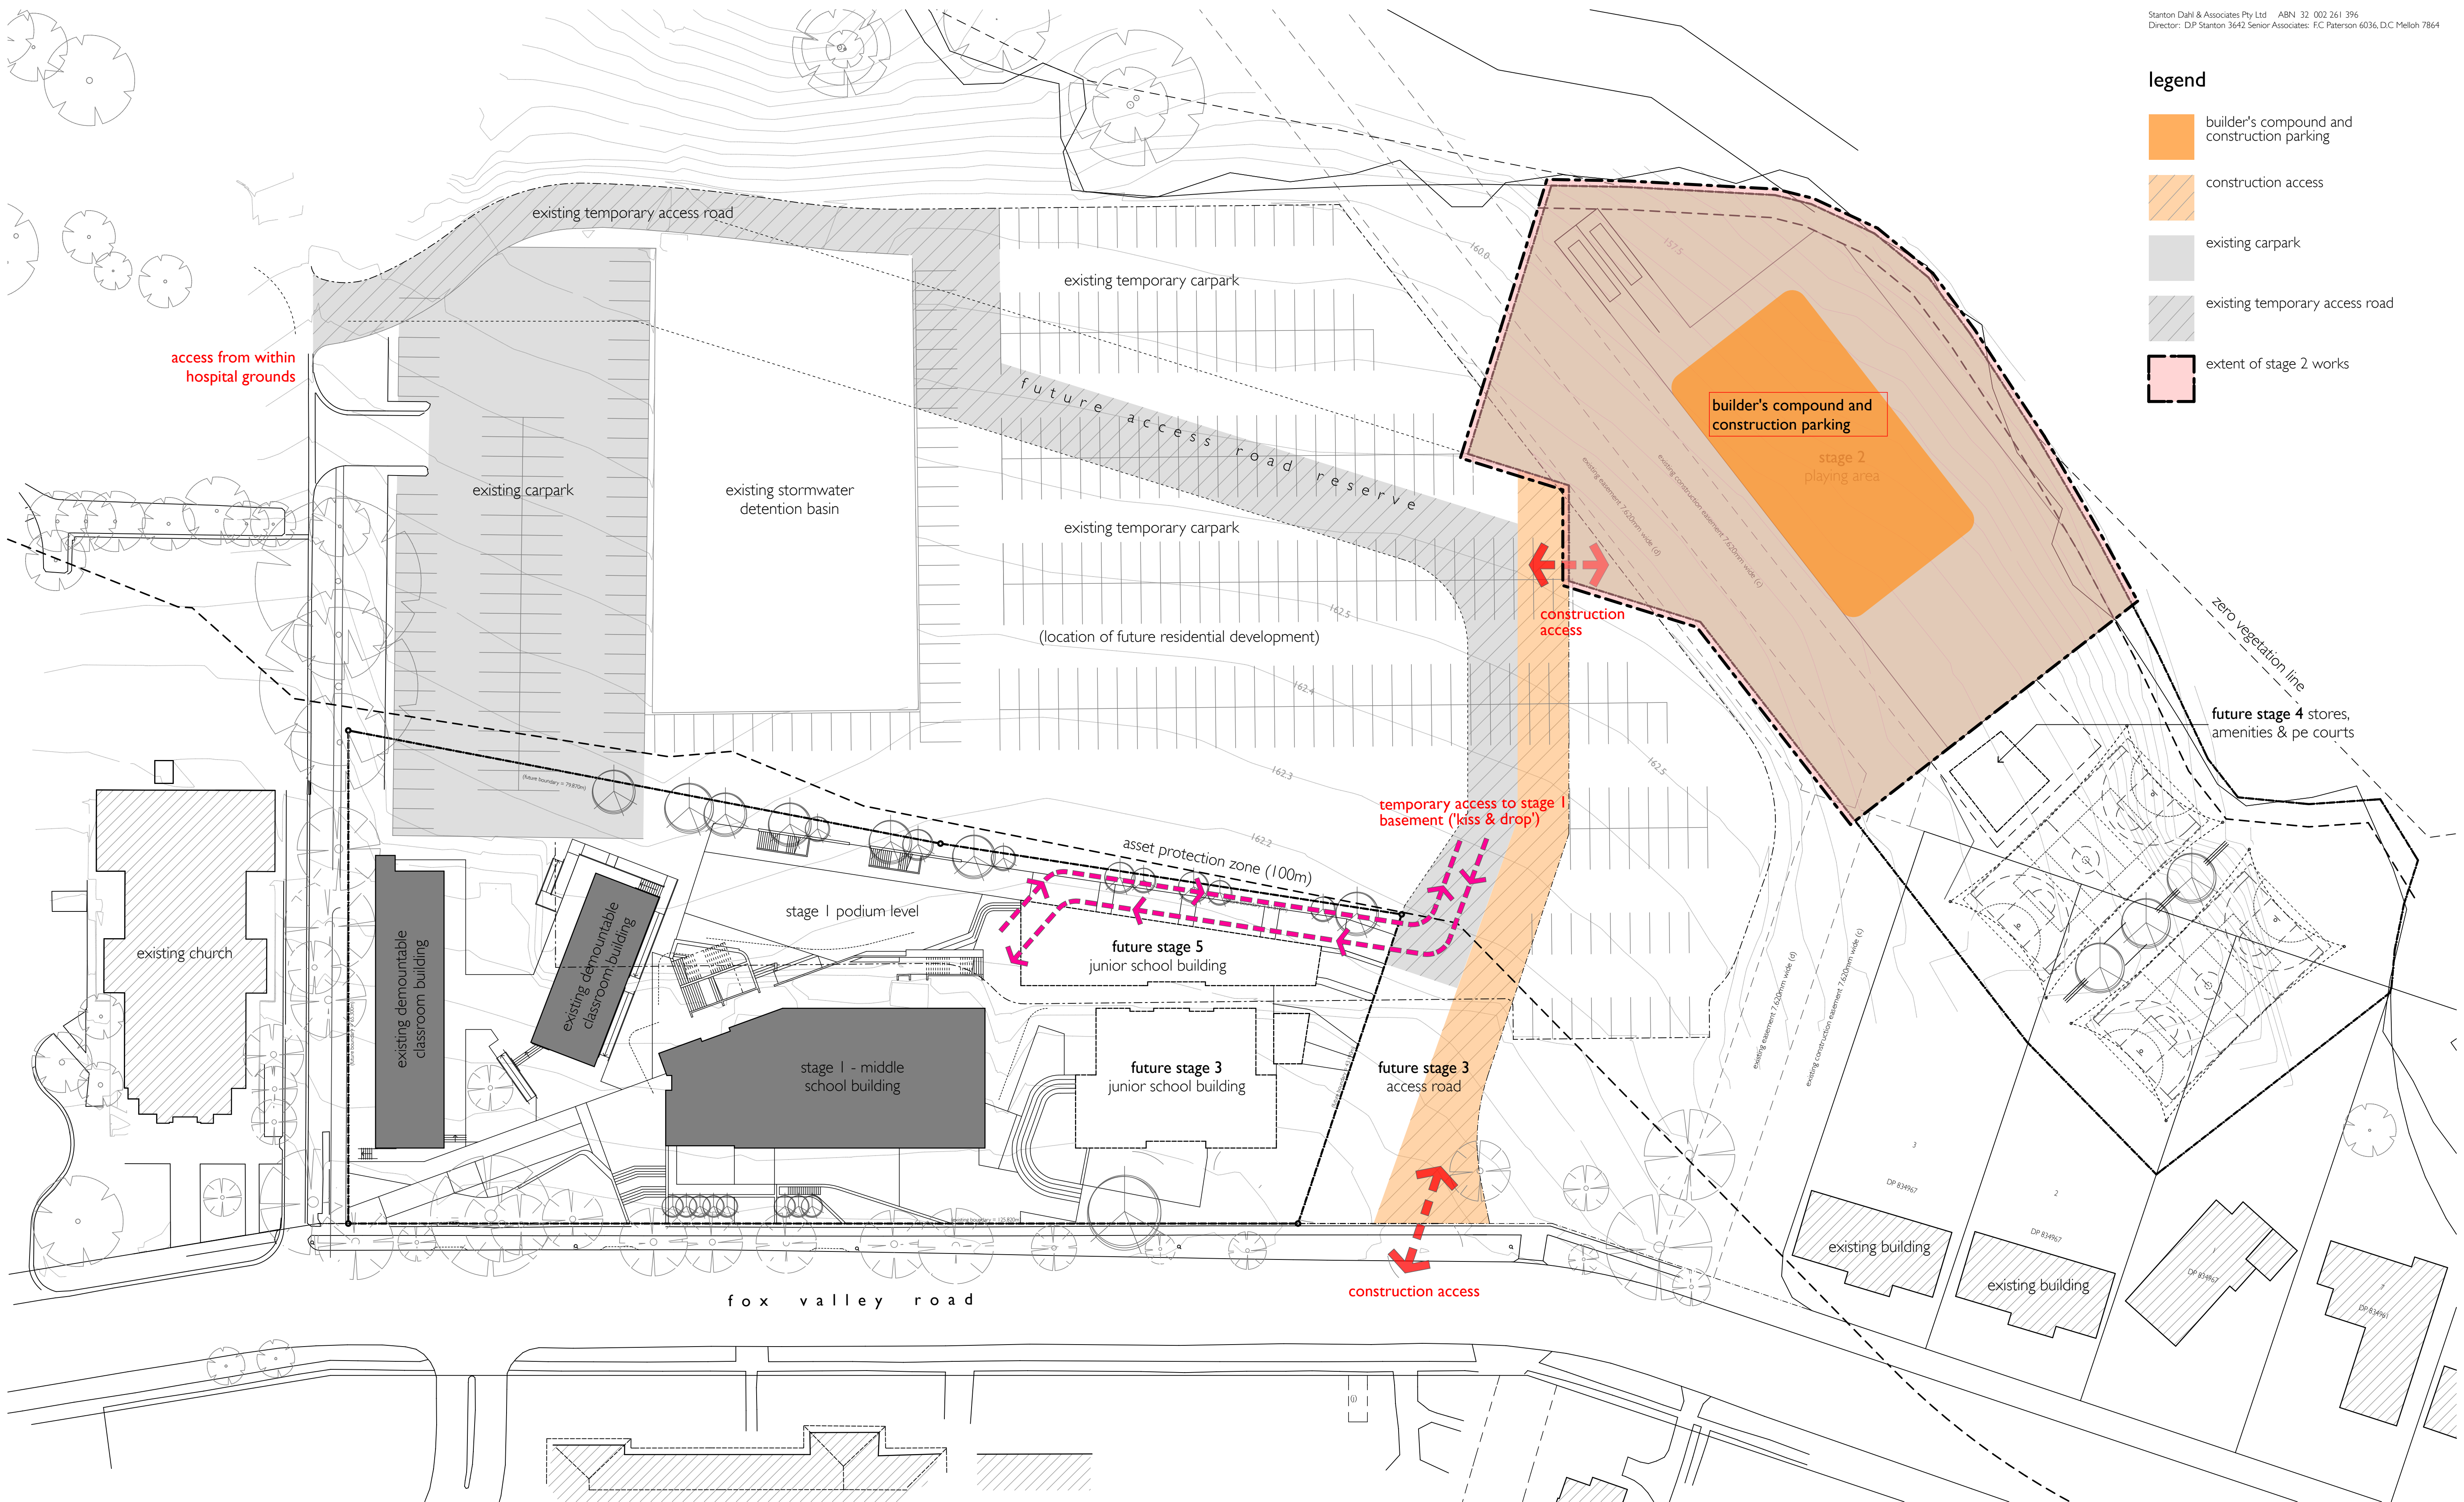

01 construction access & parking - stage 2
1:400

2 - staging revised / re-issue for state significant development application	06/02/15	
1 - re-issue for state significant development application	05/12/13	
amendment		date
note: all dimensions are to be verified on site and any discrepancies referred to the architect for determination. figured dimensions are to take precedence over scaled dimensions.		

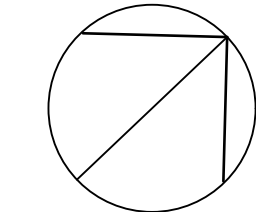

drawn sl/dmb
checked dmb
plot date 11/02/15
scale 1:400 @ A1

wahroonga adventist school
fox valley road, wahroonga
for seventh day adventist,
greater sydney conference

construction access/parking - stage 2

job number 1318.10
dwg. no. / issue & amendment DA62/2

stanton dahl architects

18 - 20 Oxford Street
Epping NSW 2121
Ph 61 2 8876 5300
Fx 61 2 9868 2624
design@stantondahl.com.au
www.stantondahl.com.au
copyright 2011 stanton dahl

