


stage 6 - prep to year 12								
projected student and staff numbers								
	existing	stage 1	stage 2	stage 3	stage 4	stage 5	stage 6	total
students	235	221	nil	223	nil	nil	121	800
year 12 students (incl. in above)	nil	nil	nil	(60)	nil	nil	(30)	(90)
staff	20	10	nil	18	nil	nil	9	57

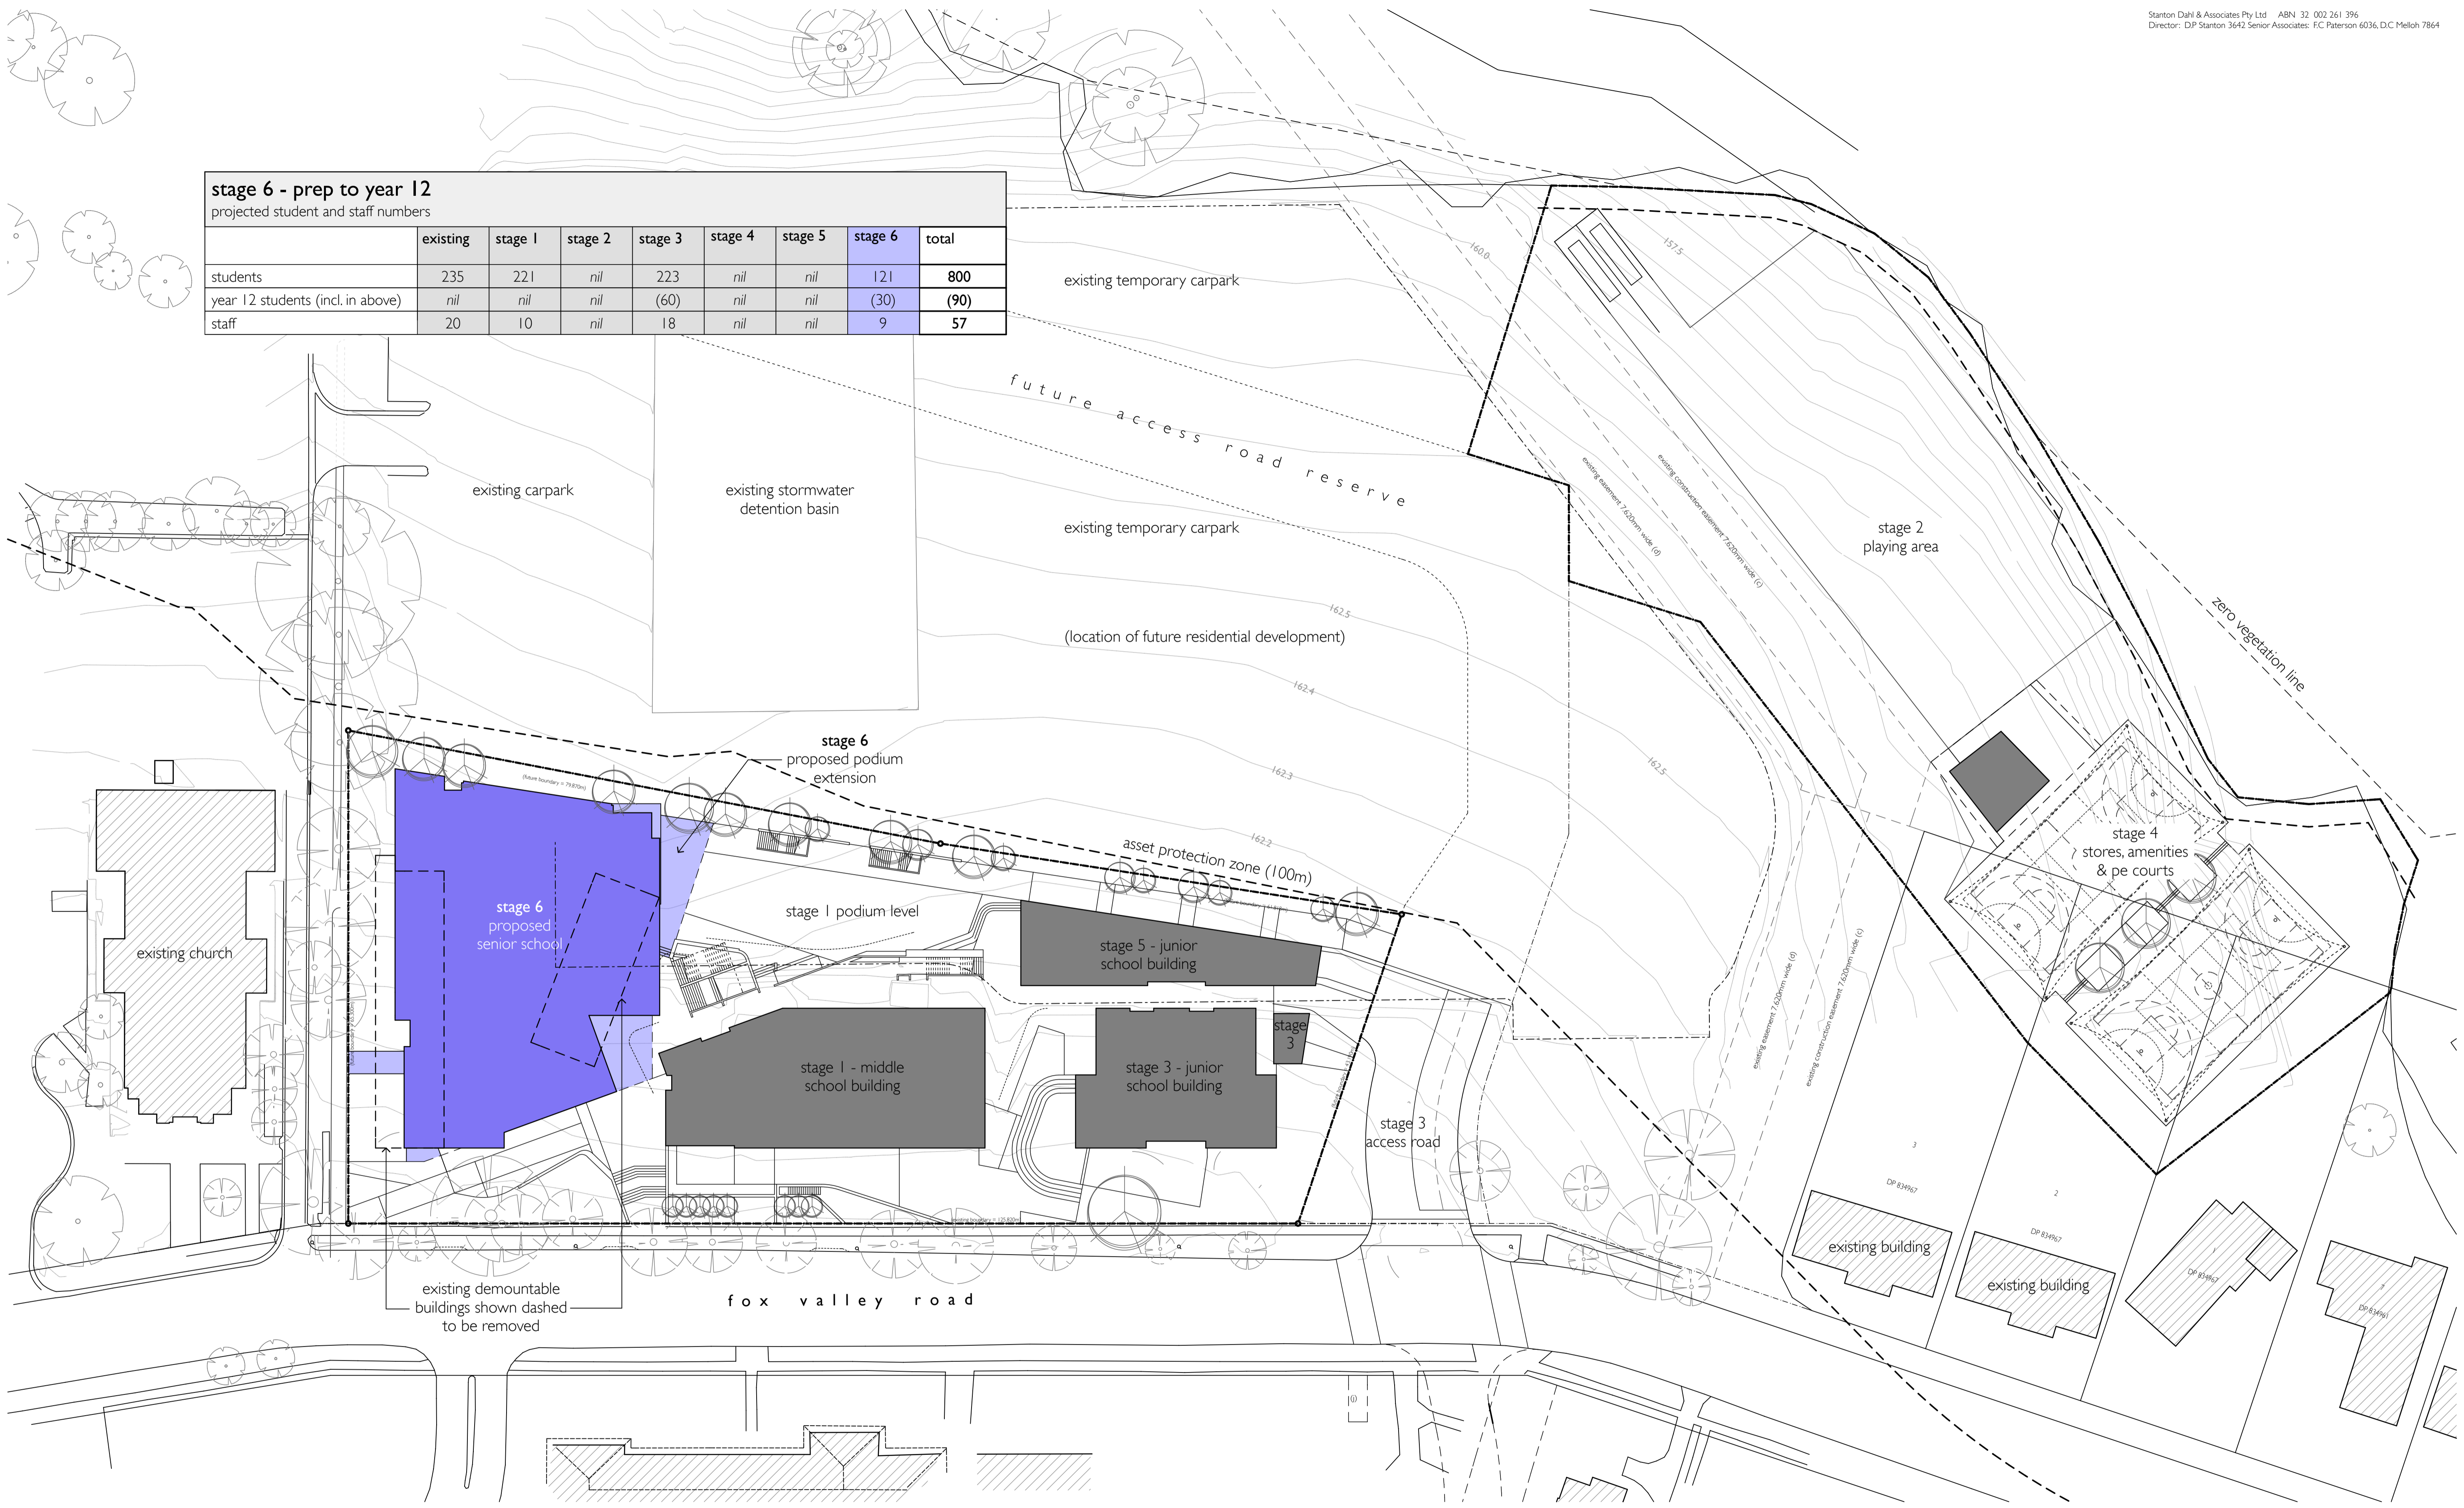


01 staging plan - stage 6
 1:400

drawn	mc/dmb	date	06/02/15
checked	dmb	date	10/02/15
plot date			
scale	1:400 @ A1		

1 - staging revised / re-issue for state significant development application
 amendment

note: all dimensions are to be verified on site and any discrepancies referred to the architect for determination. figured dimensions are to take precedence over scaled dimensions.

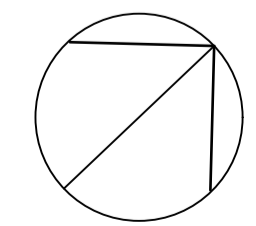

warrongga adventist school
 fox valley road, warrongga
 for seventh day adventist,
 greater sydney conference

staging plan - stage 6
 job number 1318.10
 dwg. no. / issue & amendment DA06B / 1

stanton dahl architects

18 - 20 Oxford Street
 Epping NSW 2121
 Ph 61 2 8876 5300
 Fx 61 2 9868 2624
 design@stantondahl.com.au
 www.stantondahl.com.au
 copyright 2011 stanton dahl

