


- | | |
|---|---|
| 1 - STRUCTURE
Primary structural concrete frame | 5 - EXTERNAL ENVELOPE
Vertical aluminum fin |
| 2 - STRUCTURE
Secondary steel structure to support lift guide rails, painted | 6 - BALUSTRADE
Clear glass balustrade with metal fixings |
| 3 - EXTERNAL ENVELOPE
Clear vision glass within aluminum framing system fixed back to secondary structure | NOTE
Internal stairs are for illustrative purposes only and do not form part of application |
| 4 - EXTERNAL ENVELOPE
Composite aluminium cladding panel | |


NOTE
Internal stairs are for illustrative purposes only and do not form part of application

[illegible]

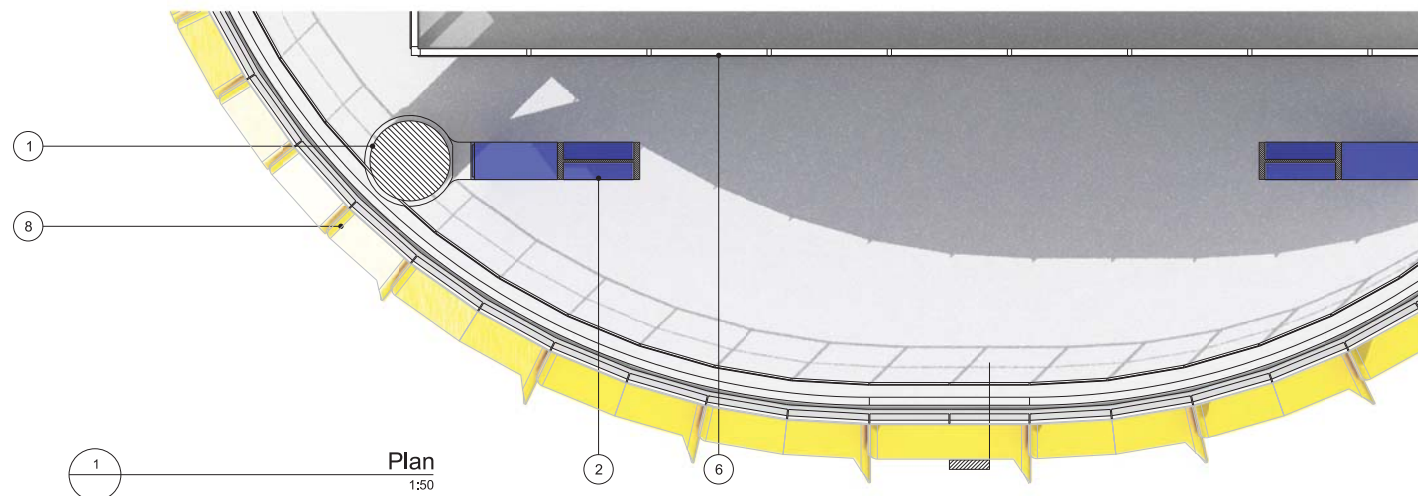

MATERIAL DESCRIPTION


Revision	Date	Description	Legal	Site Address	Lead Architect	Collaborating Architect	Client	Project	Drawn/Checked by	Drawing Title	Scale @ A1	Drawing Number
Barangaroo Hickson Rd Sydney NSW 2000 Sydney, Australia	RSHP Australia Pty Limited 65-69 Kent St Sydney Point NSW 2000 Sydney, Australia www.rshp.com	Lend Lease 30 The Bond 30 Hickson Rd Sydney NSW 2000 Sydney, Australia www.bovidendlease.com	Lend Lease 30 The Bond 30 Hickson Rd Sydney NSW 2000 Sydney, Australia www.bovidendlease.com	Barangaroo South - C5	JS/NT	Detailed Bay Structural Brace Plant Level	1:50	RSHP-A-C5-6110-W
Planning Application No.: MP10_0227												
												</

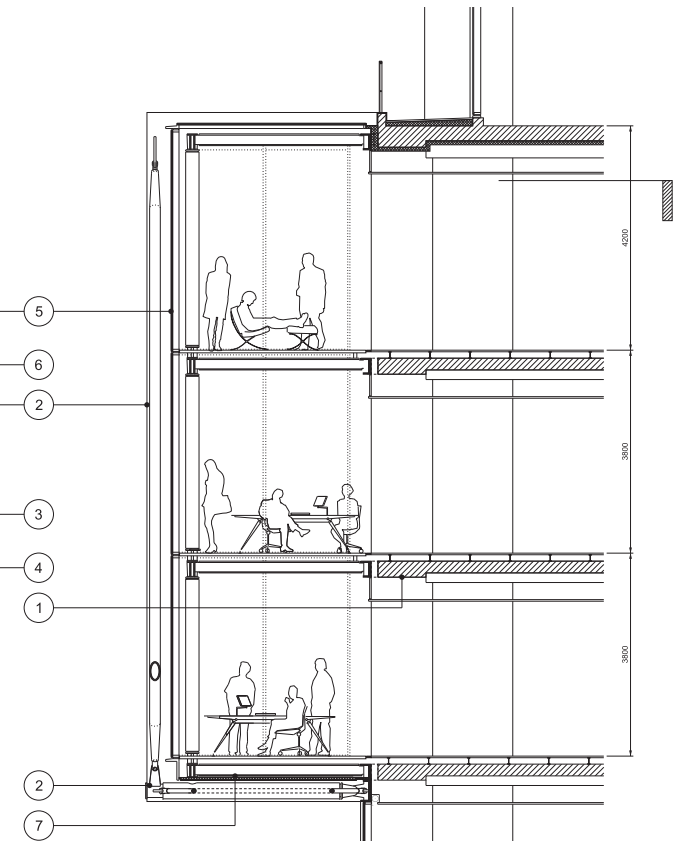


Section




- | | | | |
|-----|---|-----|--|
| 1 - | STRUCTURE
Primary structural concrete frame | 6 - | SOUTH CUT
Cementitious spandrel panel within aluminum curtainwall system |
| 2 - | STRUCTURE
Painted steel structure to pop-out office box | 7 - | EXTERNAL SOFFIT
Painted metal soffit panel to pop-out office box supported on hidden sub-frame |
| 3 - | EXTERNAL ENVELOPE
Double glazed unit within aluminum curtainwall system | | |
| 4 - | EXTERNAL ENVELOPE
Back-painted glass spandrel and upstand panels within aluminum curtainwall system | | |
| 5 - | SOUTH CUT
Double glazed unit within aluminum curtainwall system | | |

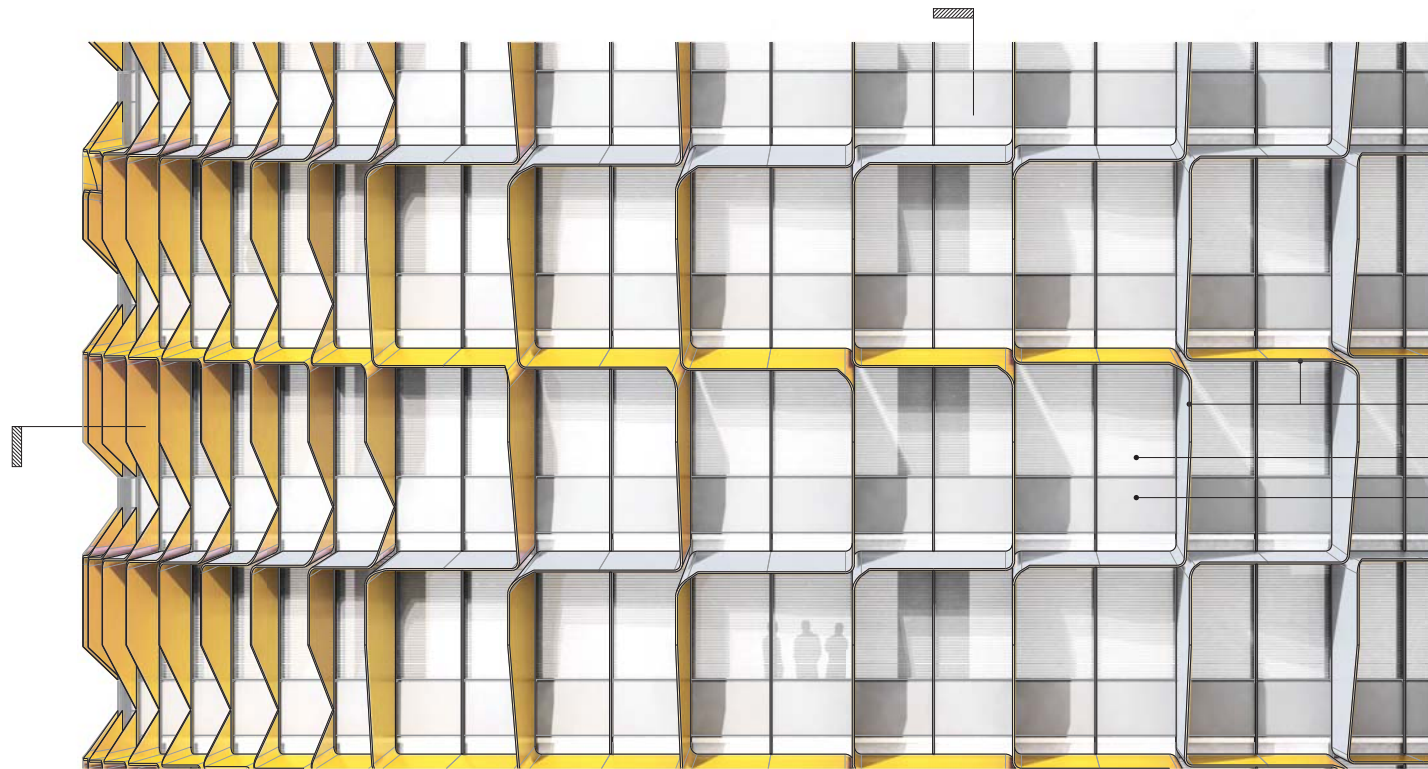

1
Elevation
1:50

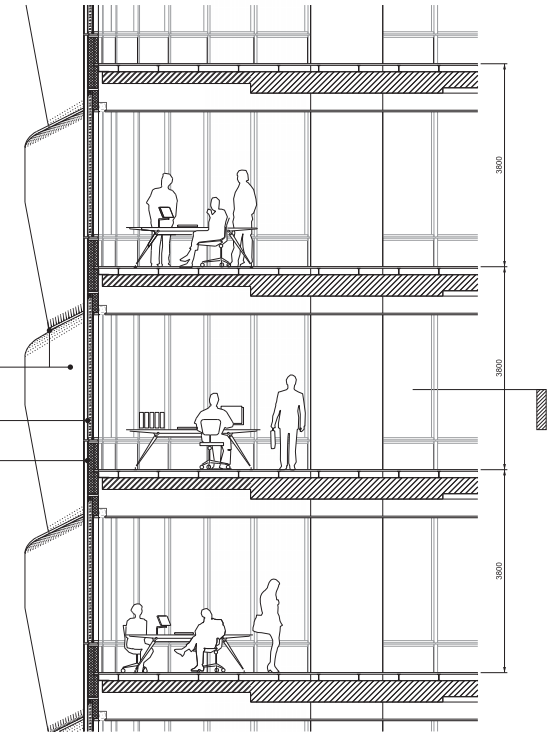

2
Section
1:50

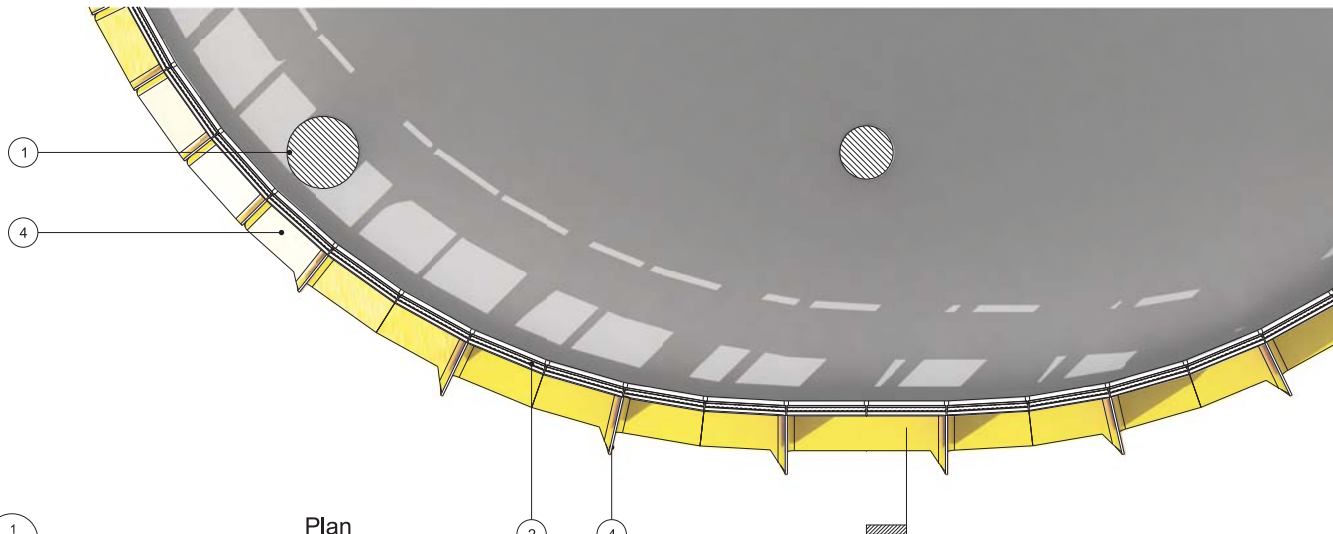


1
Plan
1:50

MATERIAL DESCRIPTION

- 1- STRUCTURE
Primary structural concrete frame
- 2- EXTERNAL ENVELOPE
Double glazed unit within aluminium curtainwall system with blind
- 3- EXTERNAL ENVELOPE
Back-painted glass spandrel and upstand panels within aluminium curtainwall system
- 4- SOLAR SHADING
Folded metallic folded shading fin and louvre supported from curtainwall mullion


Revision	Date	Description	Legal	Site Address	Lead Architect	Collaborating Architect	Client	Project	Drawn/Checked by	Drawing Title	Scale @ A1	Drawing Number
A	04-11-2011	Planning Application No.: MP10_0227	Barangaroo South - C5 30 The Bond 30 Hickson Rd Millers Point NSW 2000 Sydney, Australia Lead Architect RSHP Australia Pty Limited 65-69 Kent St Millers Point NSW 2000 Sydney, Australia t: +61 2 9253 5655 f: +61 2 9253 5666 email: j6100@rs-hp.com www.rs-hp.com Collaborating Architect Lend Lease 30 The Bond 30 Hickson Rd Millers Point NSW 2000 Sydney, Australia t: +61 2 9236 6111 f: +61 2 9383 8133 www.lendlease.com Client Lend Lease 30 The Bond 30 Hickson Rd Millers Point NSW 2000 Sydney, Australia t: +61 2 9236 6111 f: +61 2 9383 8133 www.lendlease.com	Barangaroo South - C5	JS/YT	Detailed Bay Typical East/West Facade Office Floor	1:50	RSHP-A-C5-6130-E				
Planning Application No.: MP10_0227			Drawing Date		Revision Date	Revision		A				
			10-10-2011		04-11-2011							

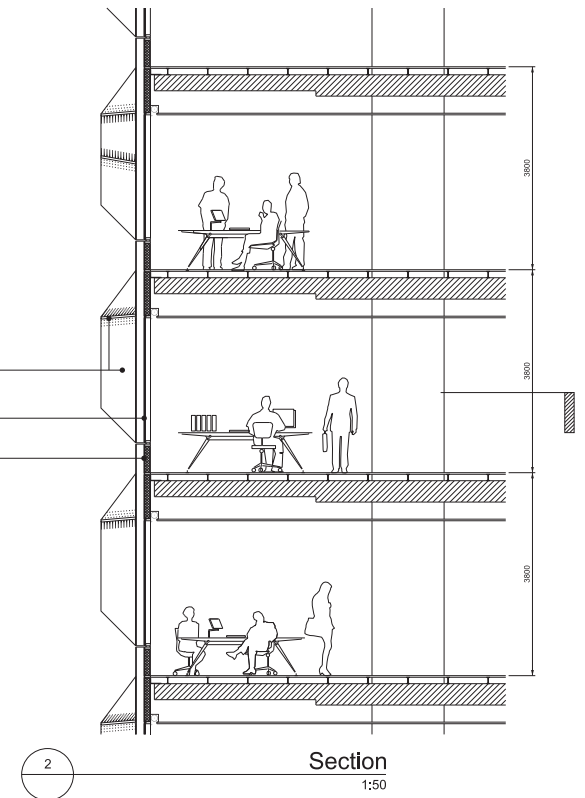


- | | | | |
|---|--|---|--|
| 1 | STRUCTURE
Primary structural concrete frame | 5 | SOLAR SHADING
Folded metallic folded shading fin and louvre supported from curtainwall mullion |
| 2 | EXTERNAL ENVELOPE
Double glazed unit within aluminium curtainwall system | | |
| 3 | EXTERNAL ENVELOPE
Double glazed unit within aluminium curtainwall system with blind | | |
| 4 | EXTERNAL ENVELOPE
Back-painted glass spandrel and upstand panels within aluminium curtainwall system | | |



1
Elev
Elevation
1:50

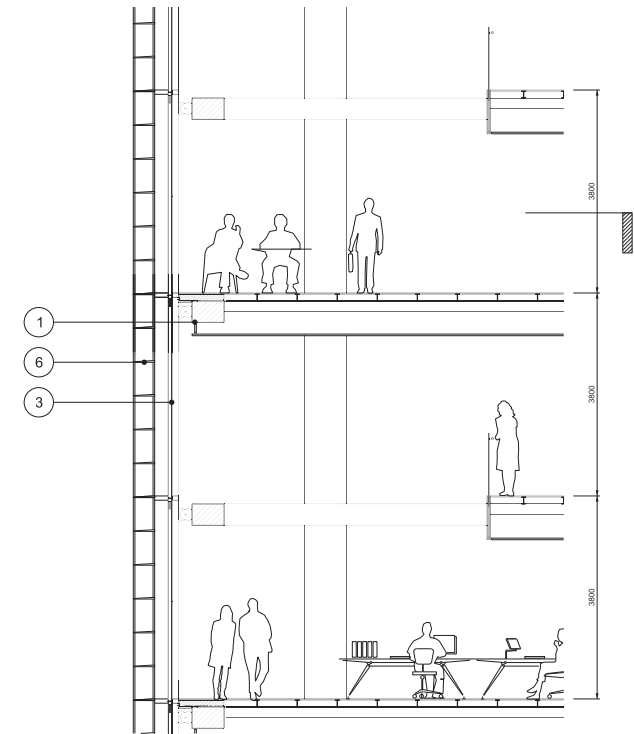

2
Sec
Section
1:50

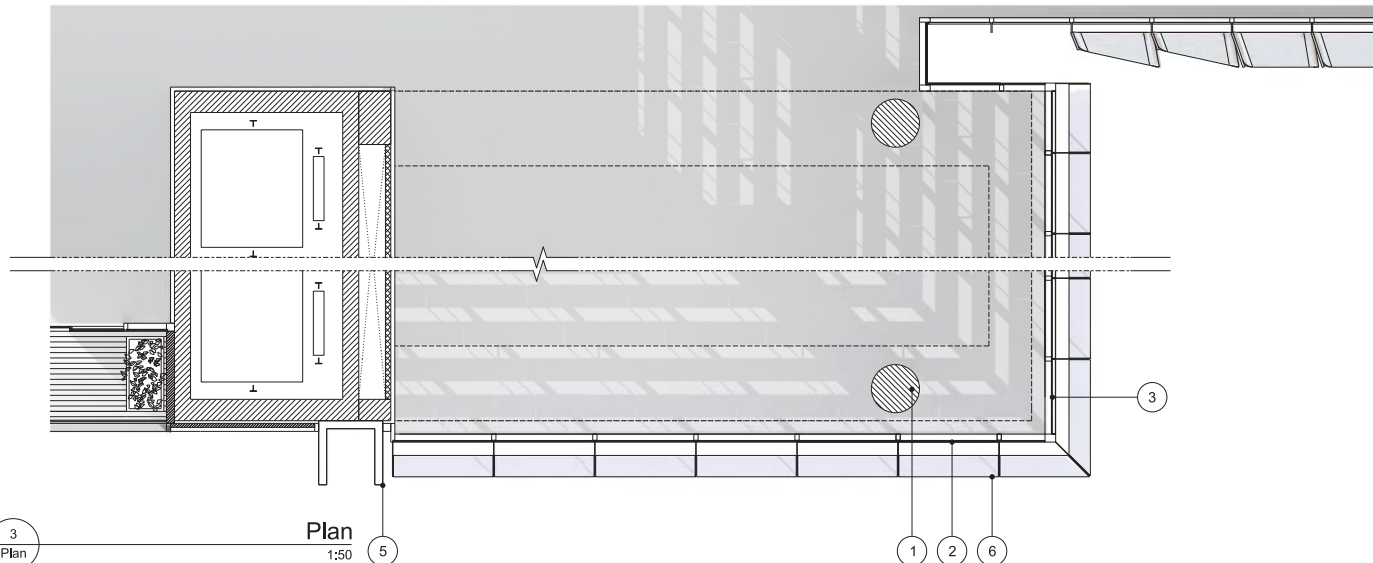

3
Plan
Plan
1:50

MATERIAL DESCRIPTION

- | | |
|---|---|
| 1- STRUCTURE
Primary structural concrete frame | 5- EXTERNAL ENVELOPE
Vertical aluminium fin |
| 2- EXTERNAL ENVELOPE
Double glazed unit within
aluminium curtainwall system | 6- SOLAR SHADING
Metallic horizontal shading blade
supported from curtainwall mullion
on sub-frame |
| 3- EXTERNAL ENVELOPE
Double glazed unit within
aluminium curtainwall system with
blind | |
| 4- EXTERNAL ENVELOPE
Composite aluminium panel | |

NOTE
Internal stairs are for illustrative
purposes only and do not form part of
application

Revision	Date	Description	Legal	Site Address	Lead Architect	Collaborating Architect	Client	Project	Drawn/Checked by	Drawing Title	Scale @ A1	Drawing Number
com www.rsh-p.com	Lend Lease 30 The Bond 30 Hickson Rd Millers Point NSW 2000 Sydney, Australia t: +61 2 9236 6111 f: +61 2 9383 8133 www.bovijlendlease.com	Lend Lease 30 The Bond 30 Hickson Rd Millers Point NSW 2000 Sydney, Australia t: +61 2 9236 6111 f: +61 2 9383 8133 www.bovijlendlease.com	Barangaroo South - C5	MH/JS/YT	Detailed Bay Vertical Village	1:50	RSH-A-C5-6150-D-N
Planning Application No.: MP10_0227											Drawing Date	Revision
											10-10-2011	04-11-2011
											Revision	
											A	