


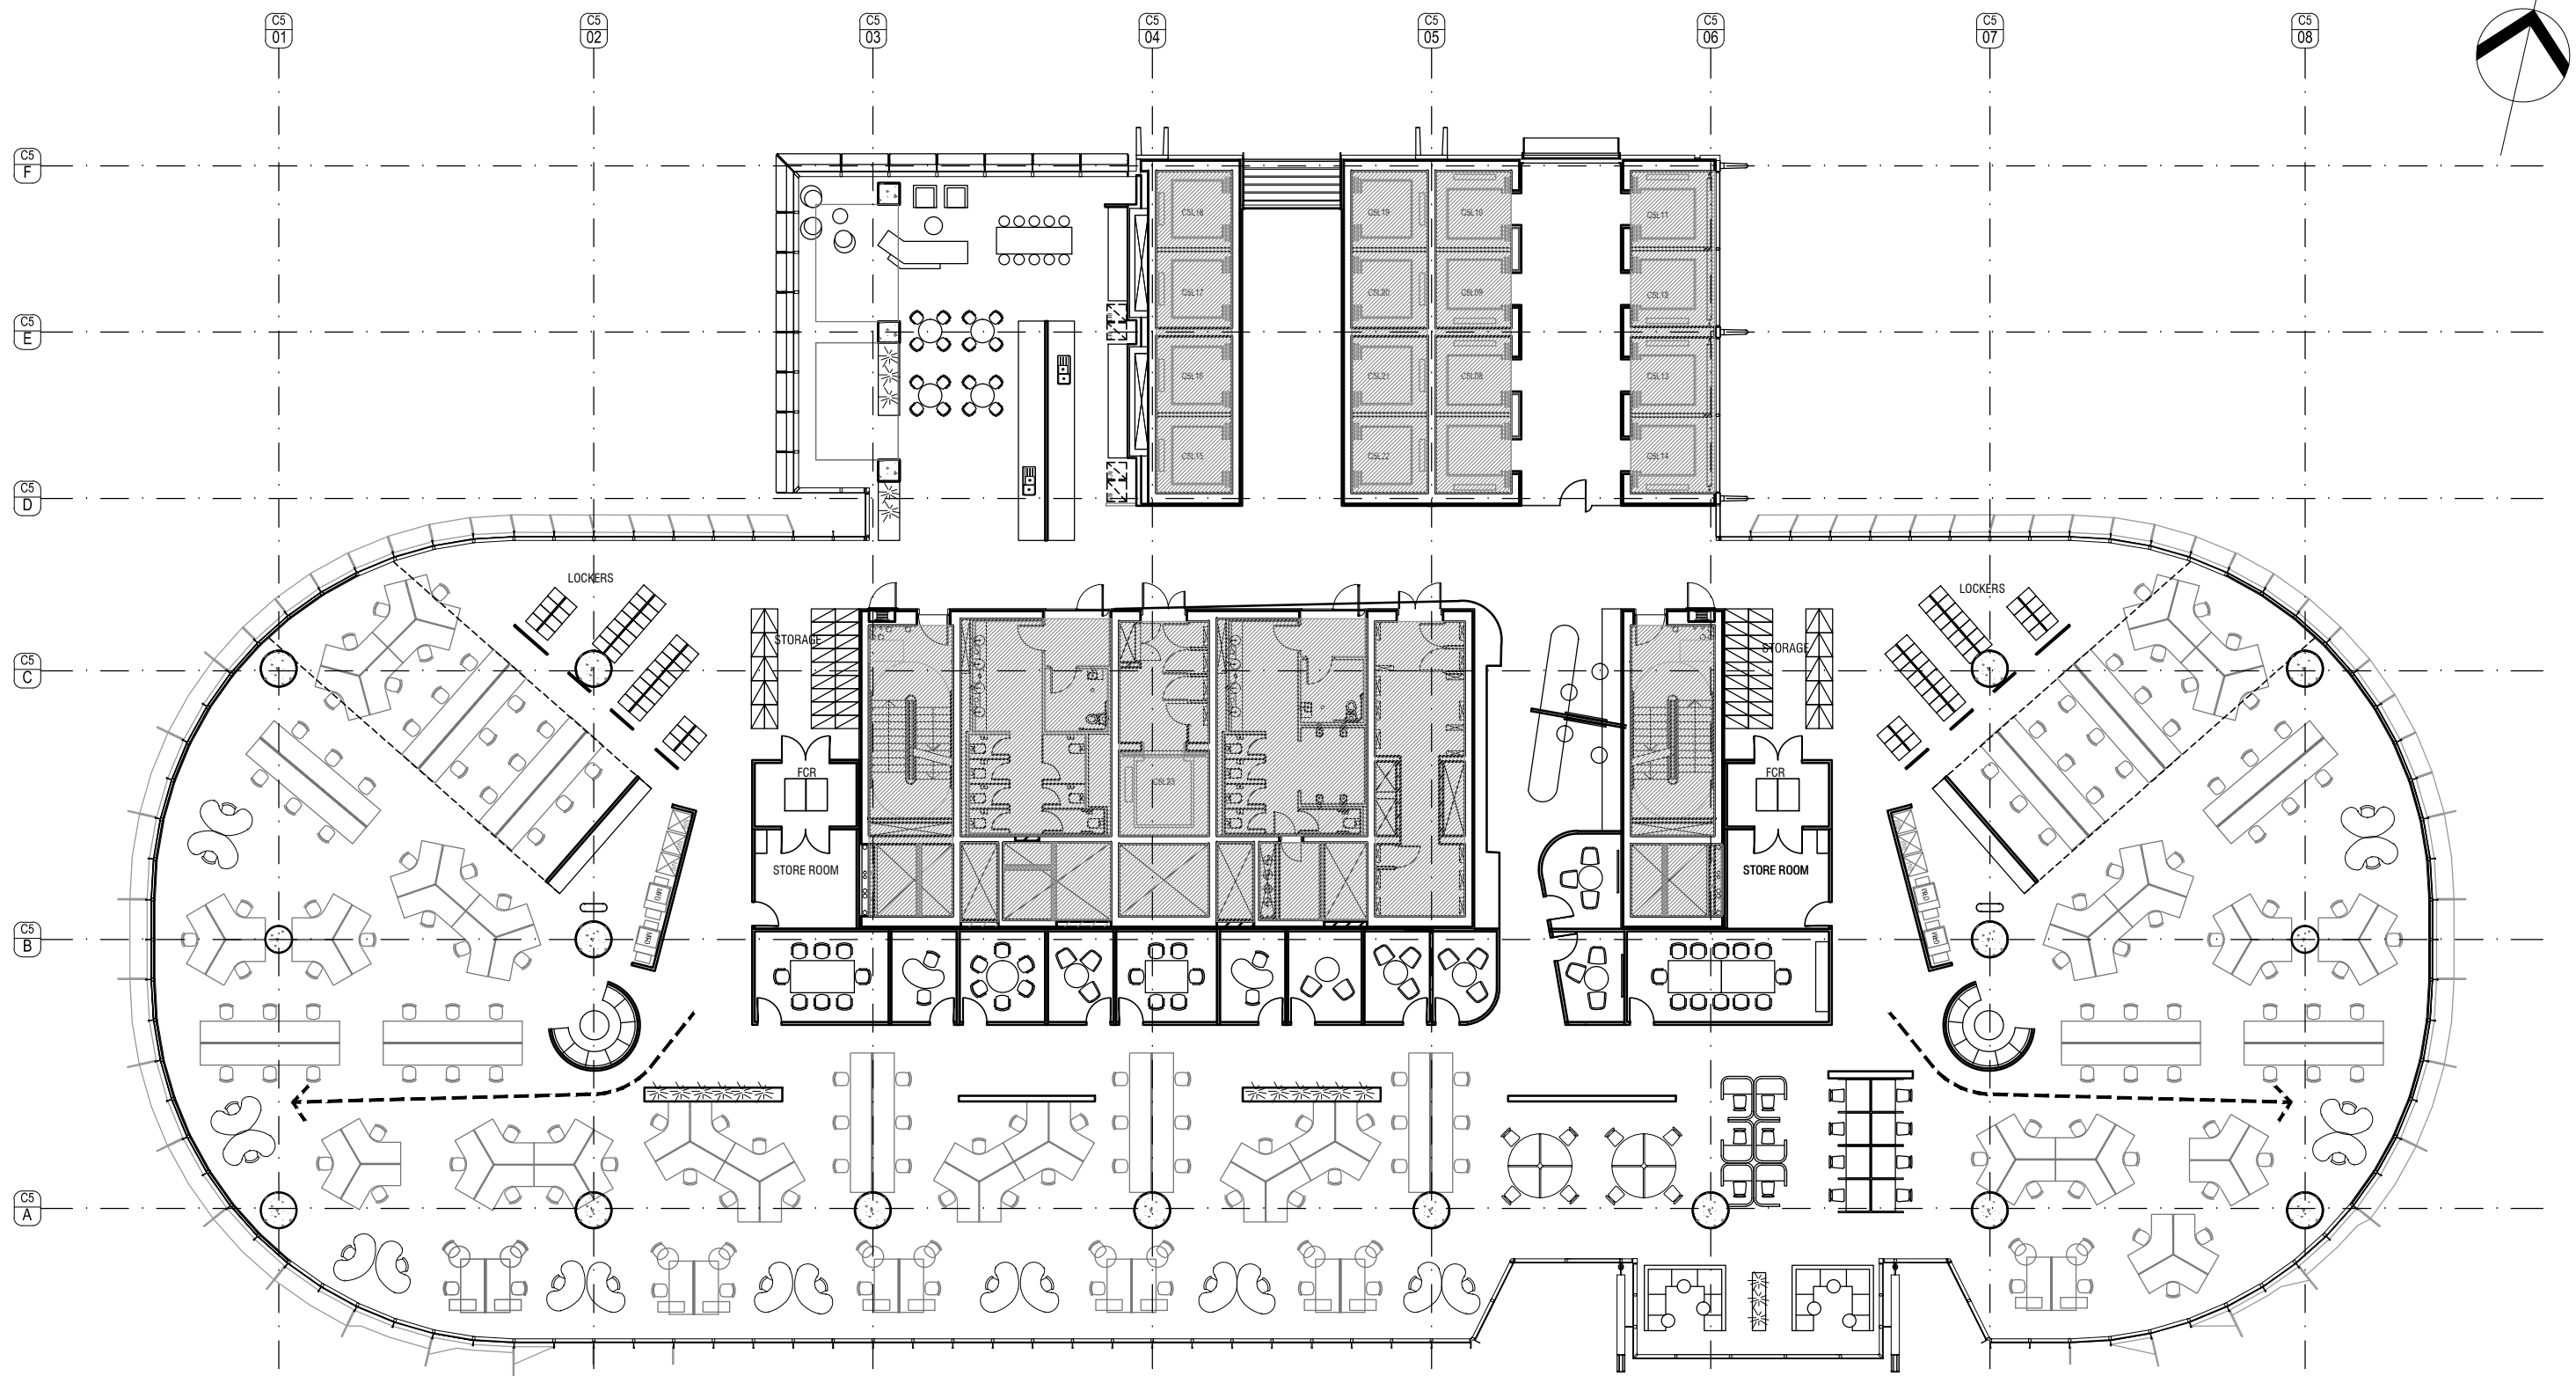

11062 - KPMG Typical Floor Level 23

FOR DISCUSSION - NOT A SUBMISSION UNDER THE A.F.L.



P:\11062 Project Billabong\10 Documentation\10.5 Working Drawings\10.5.2 Working Sketch Plans\Director Generals office\11062-KPMG-Level 23.dwg

KPMG

E·G·O GROUP

David Campbell

