




High Street

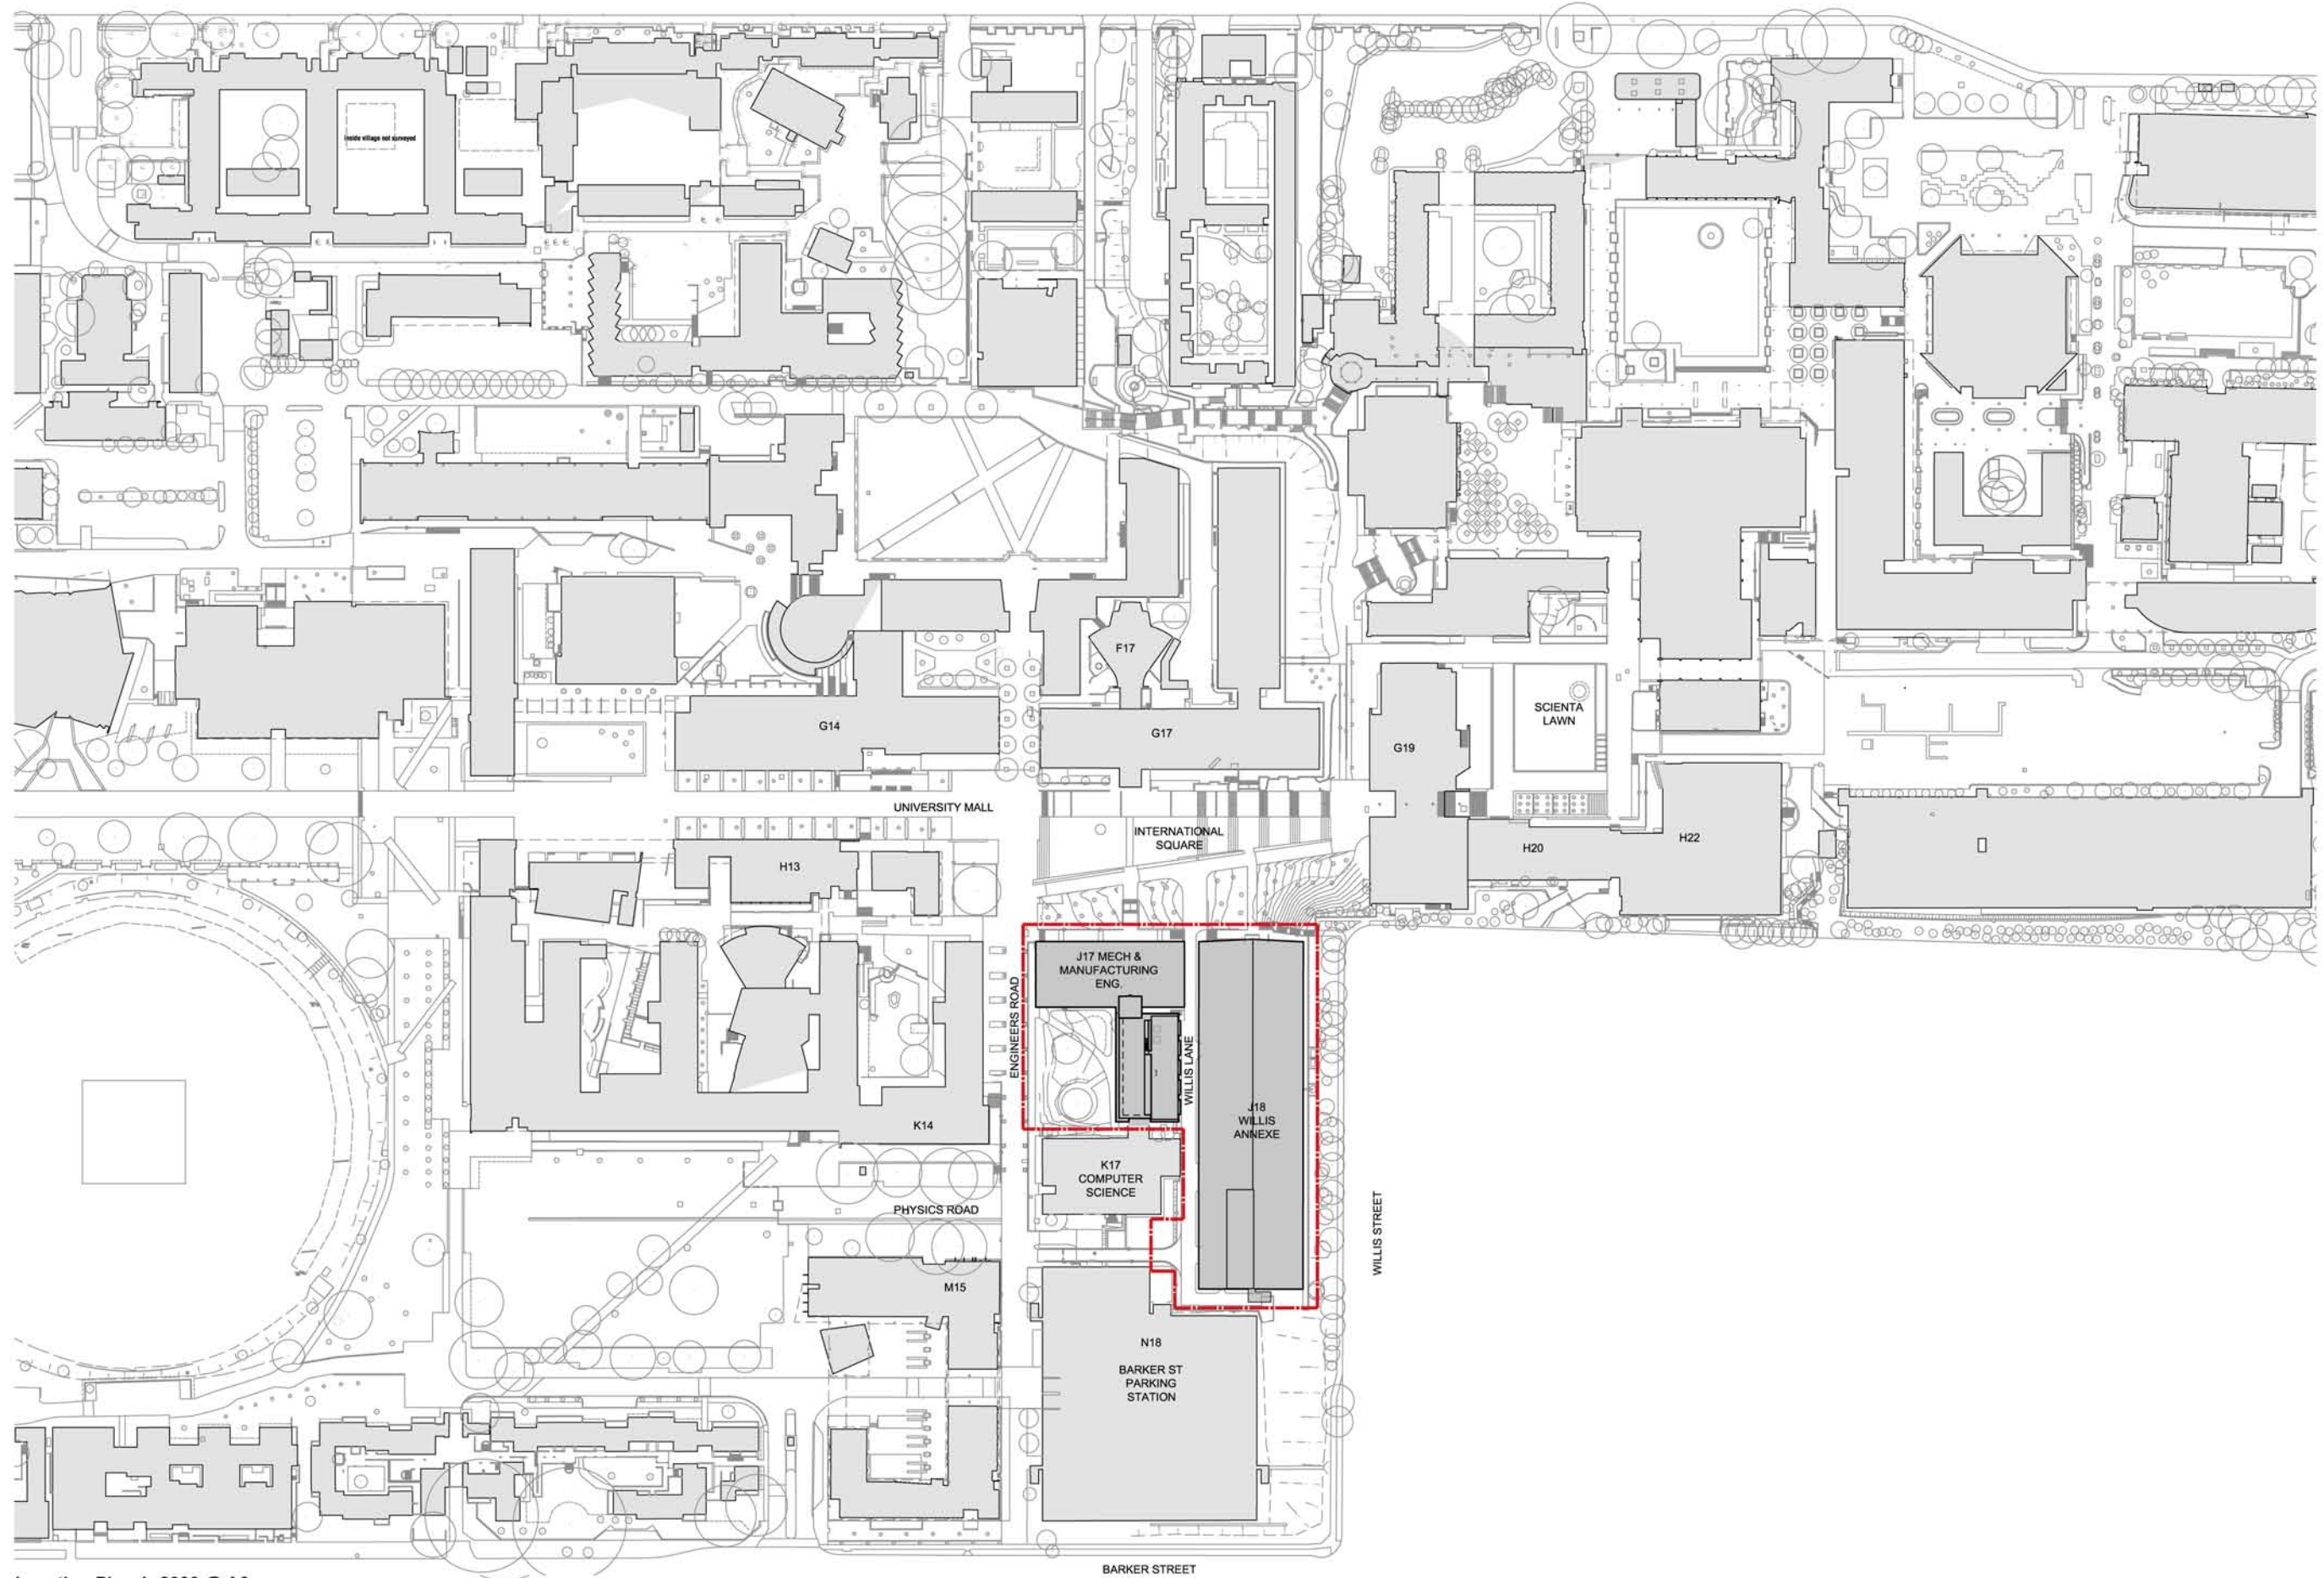


Location Plan 1: 2000 @ A3

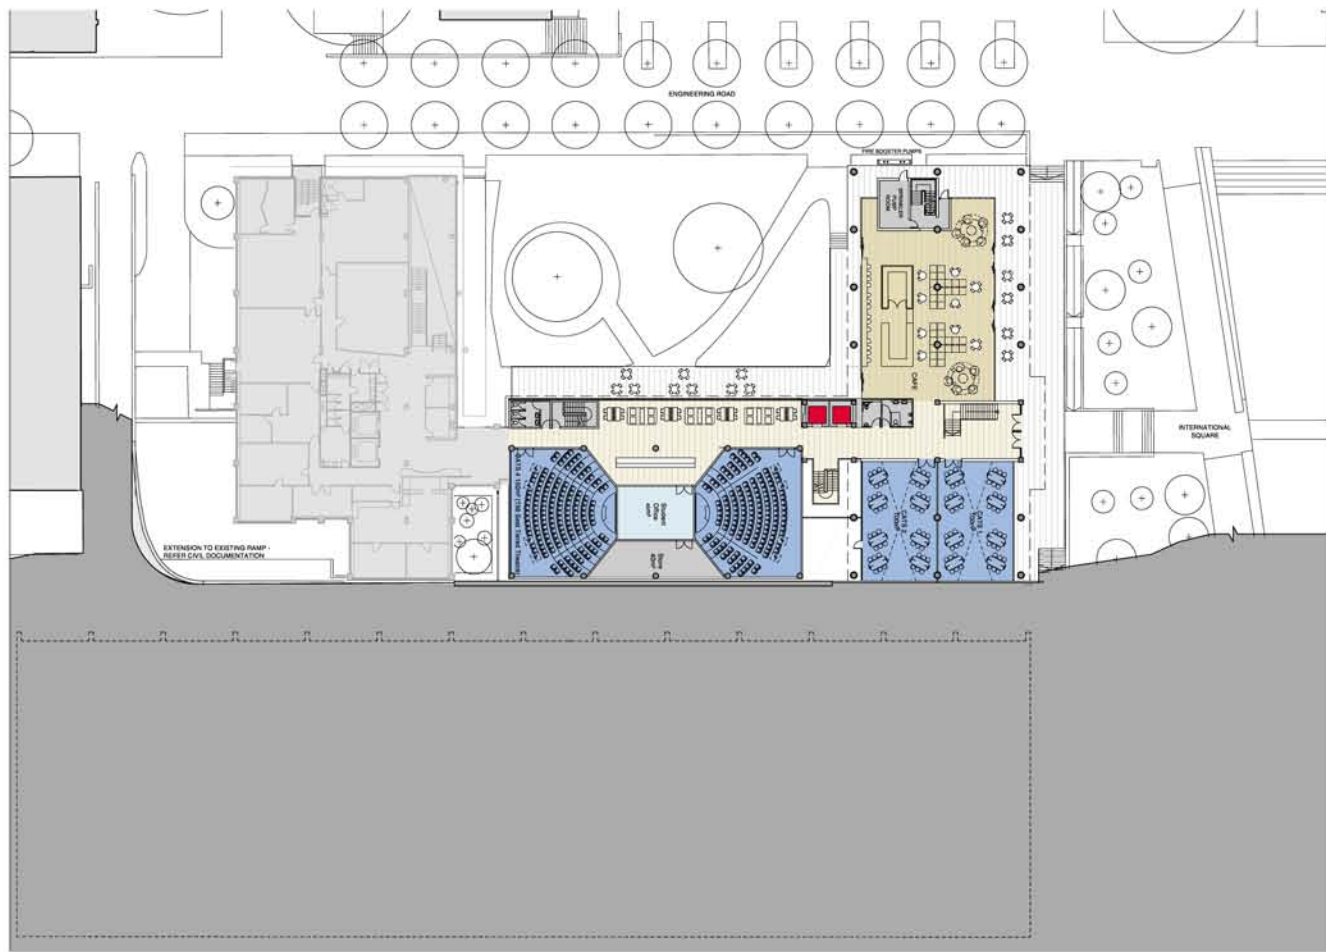


Ground Floor Plan 1: 800 @ A3

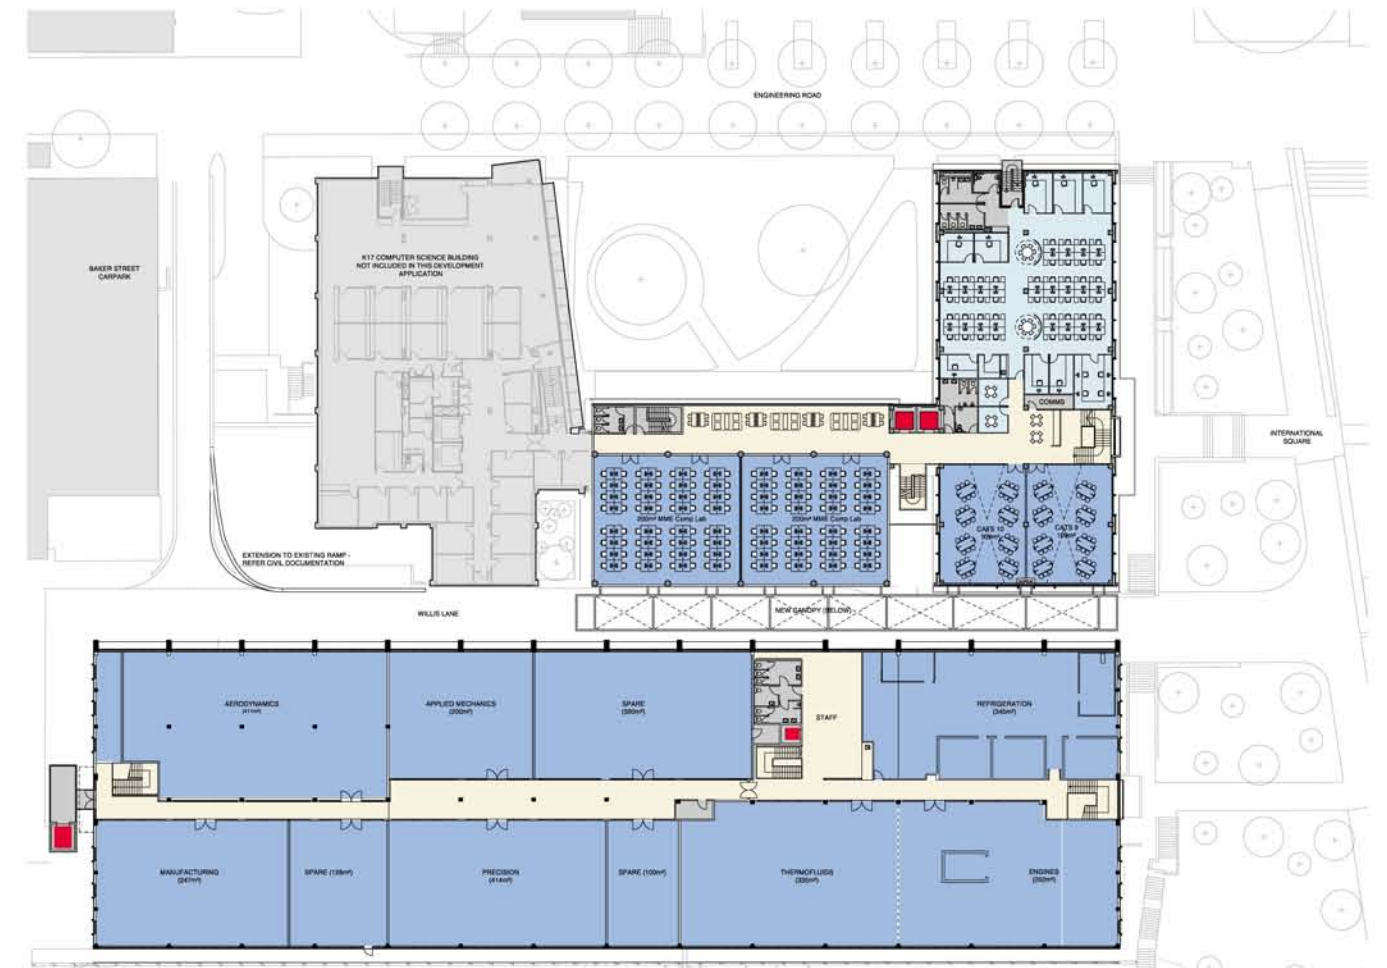


Level 02 Plan 1: 800 @ A3

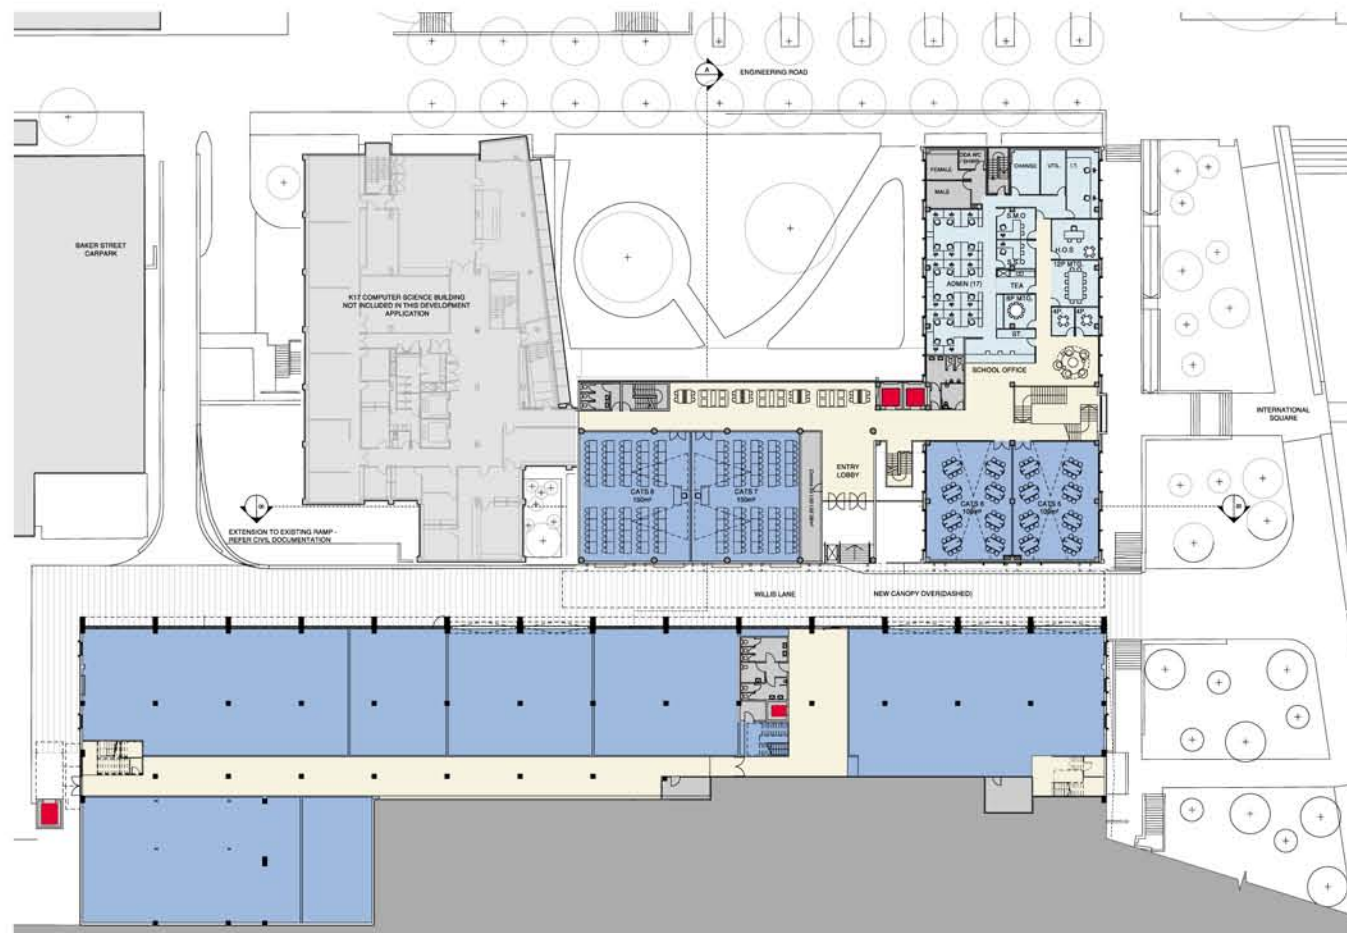


Level 01 Plan 1: 800 @ A3

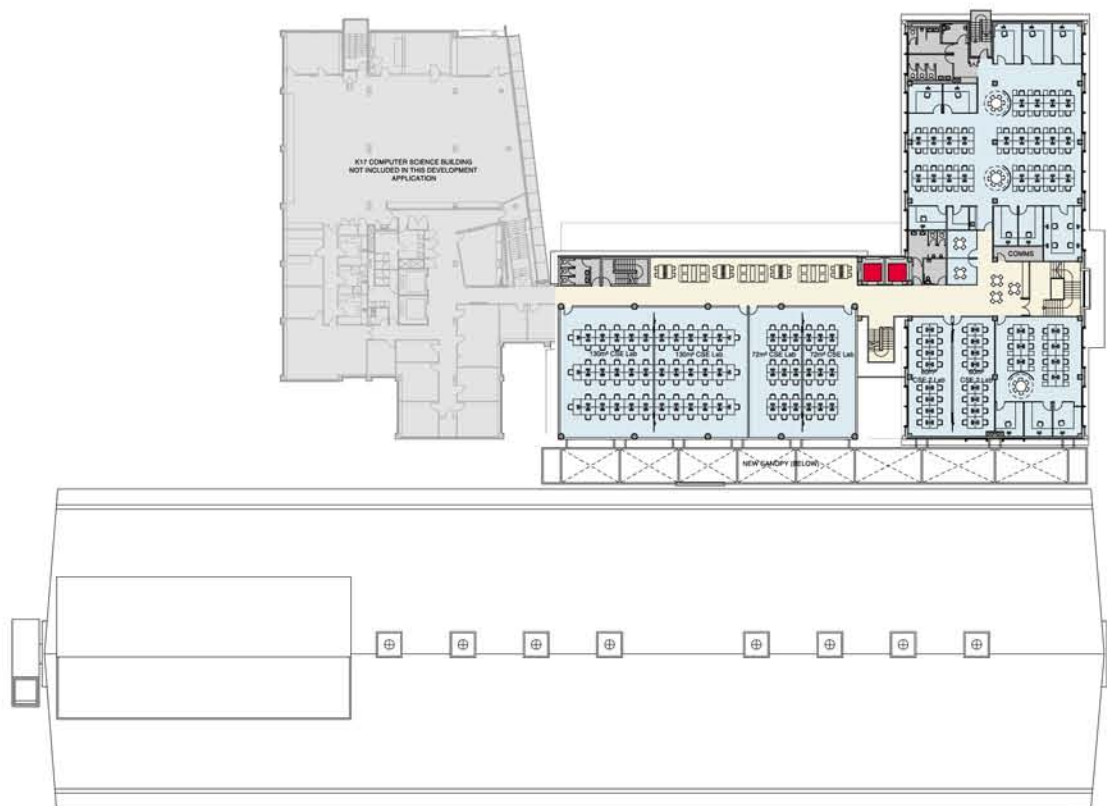

Level 03 Plan 1: 800 @ A3

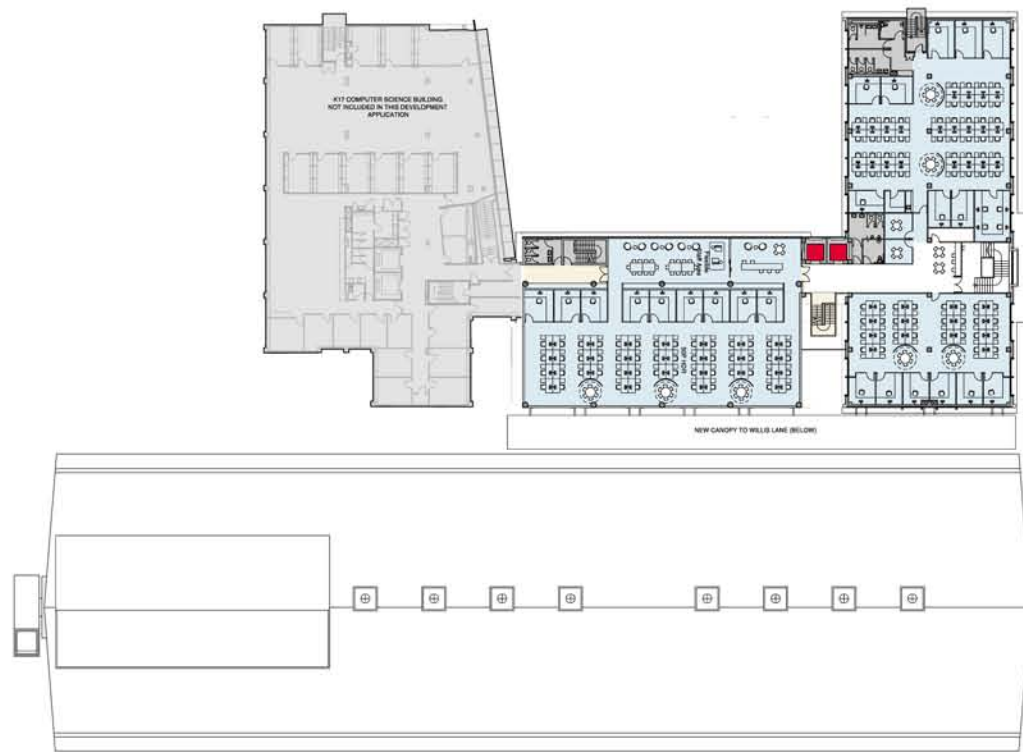

Level 04 Plan 1: 800 @ A3

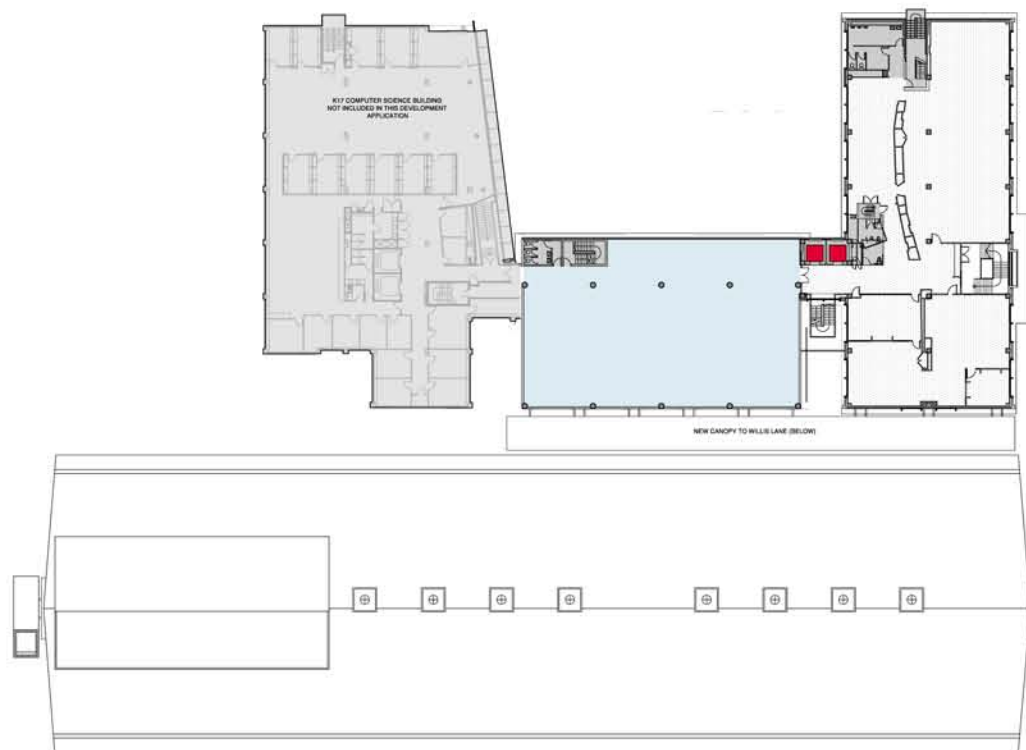

Level 05 Plan 1: 800 @ A3



Section 1: 800 @ A3



Elevation 1: 800 @ A3