


rev	date	amendment	by	checked
D	27.05.13	DA PLAN UPDATED	ASG	M.H
C	15.11.12	DA PLAN DOCUMENTATION	PEK	M.H
B	26.09.12	DA PLAN DOCUMENTATION	PEK	M.H
A	19.09.12	DA PLAN DOCUMENTATION	MDG	M.H

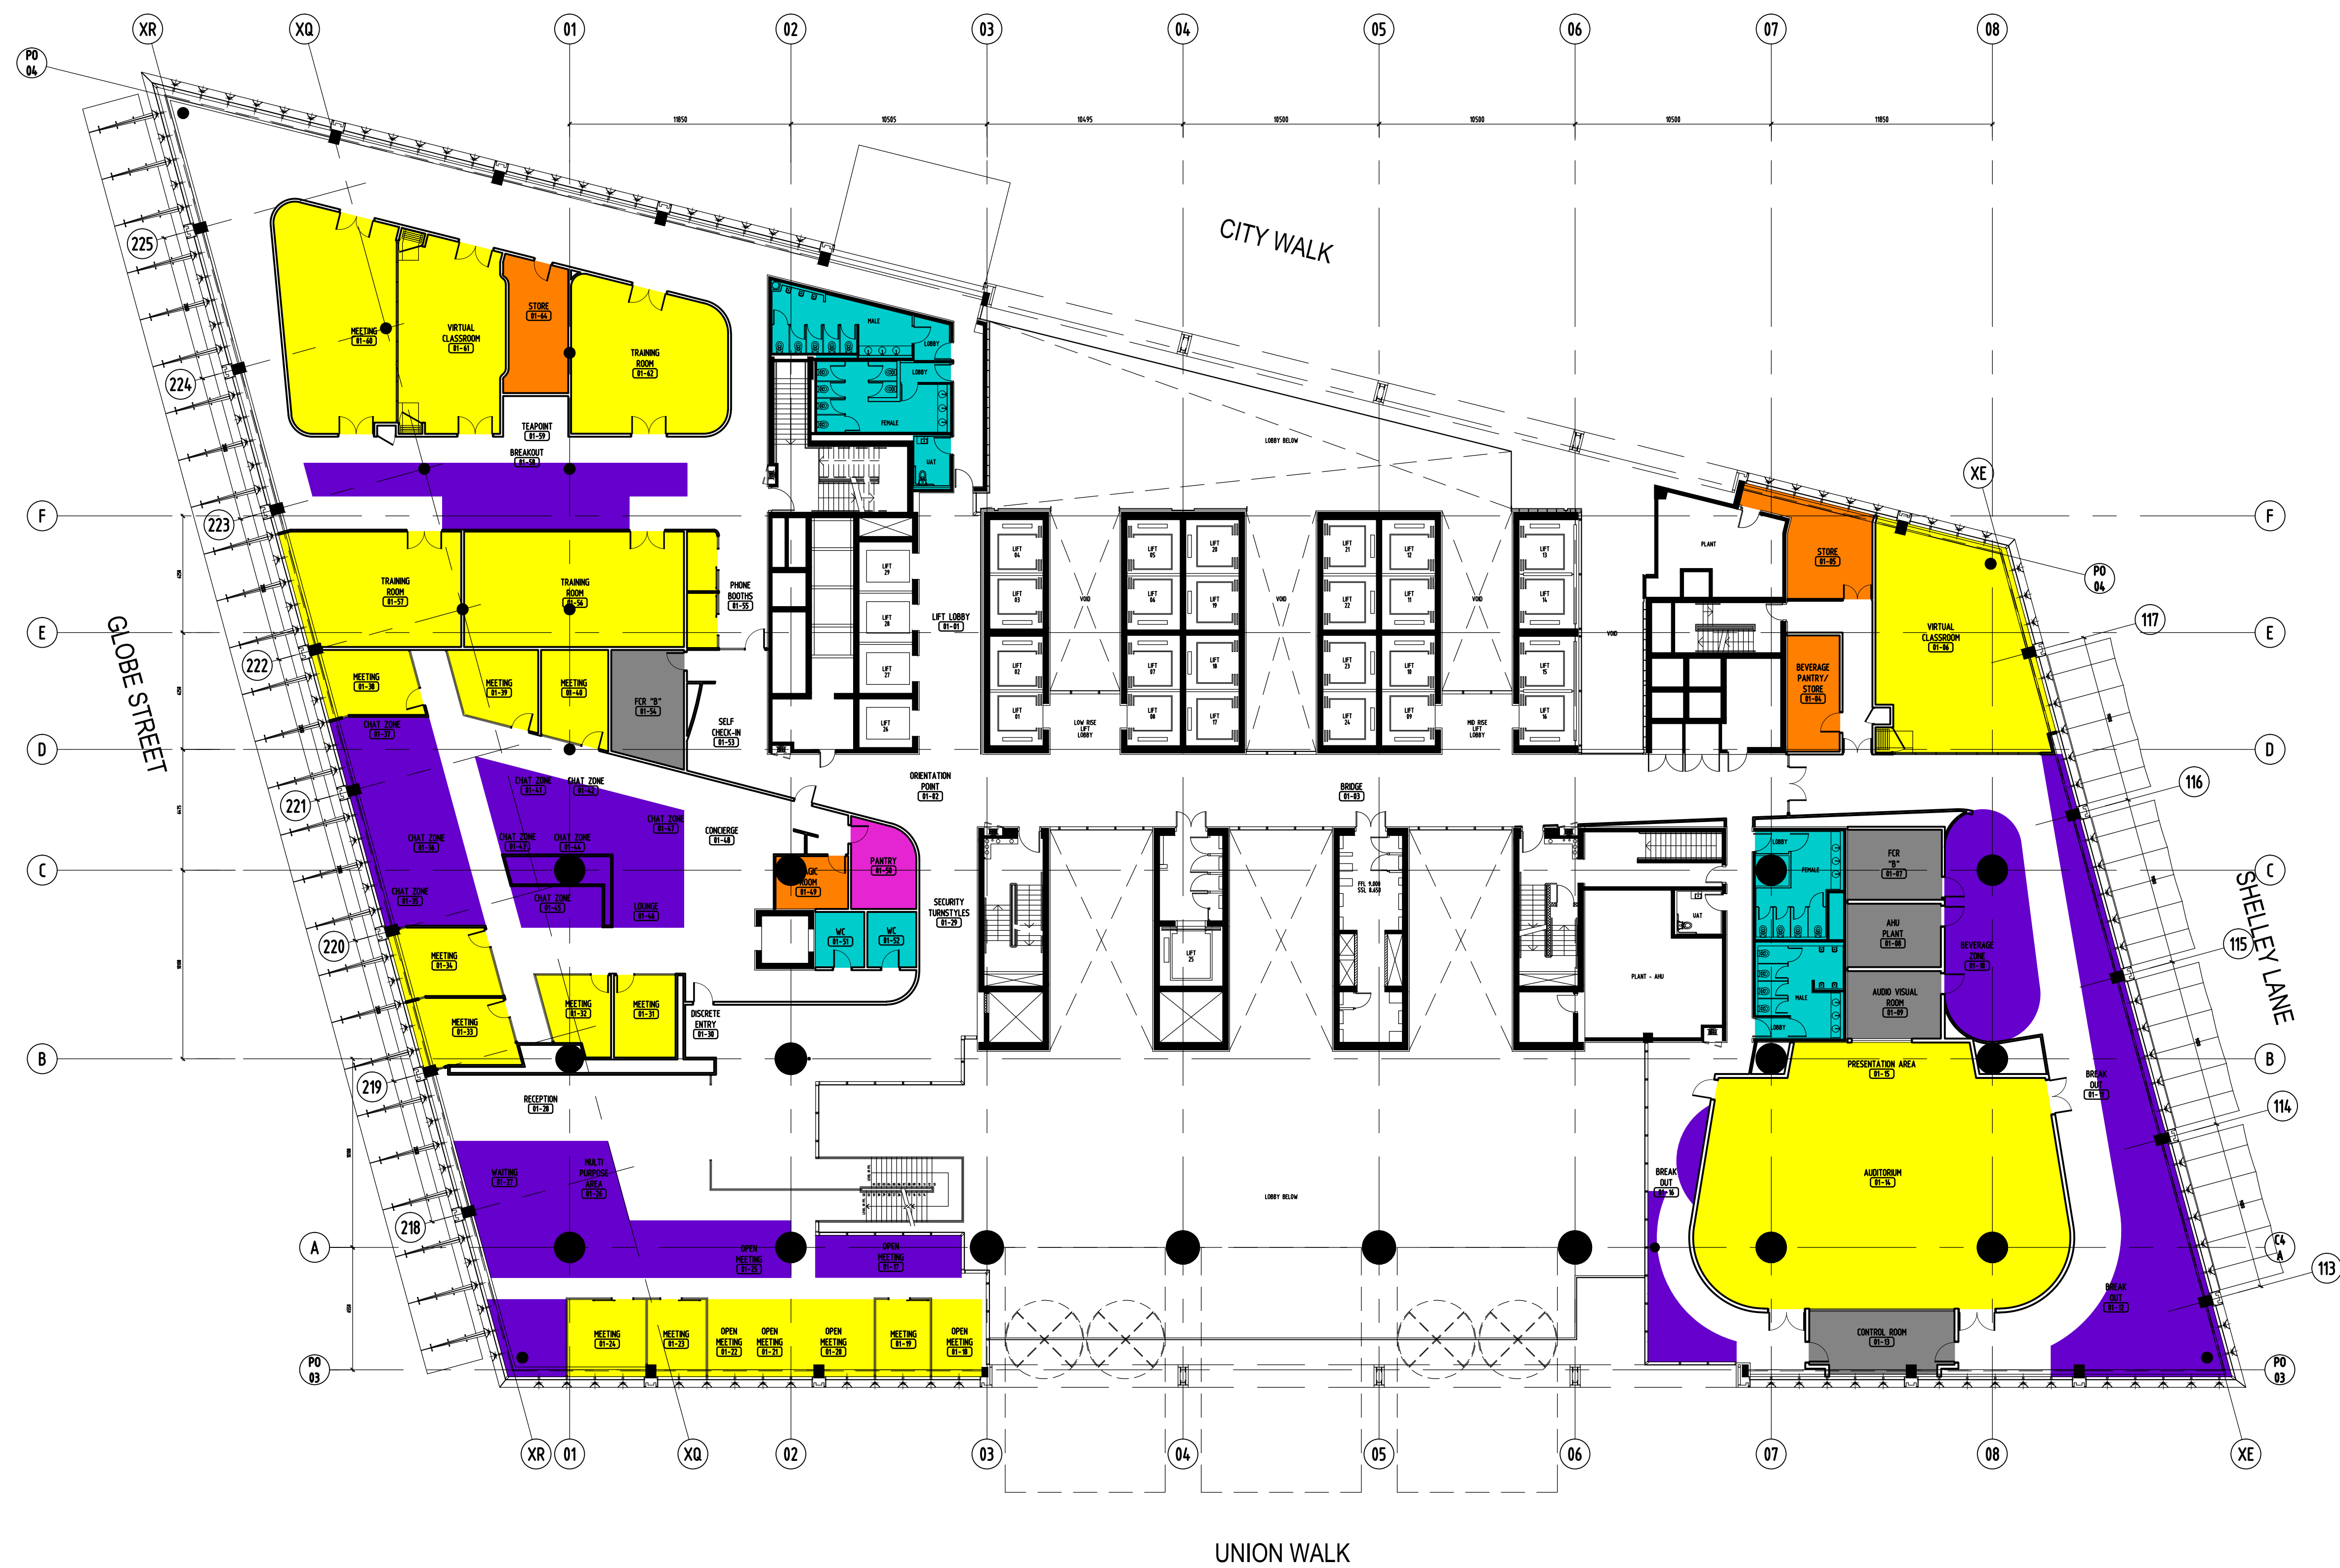

LEGEND


- INTERNAL MEETING & QUIET ROOMS
- EXTERNAL MEETING & CONFERENCE/TRAINING ROOMS
- STORAGE & UTILITY AREAS
- FIRST AID & PARENTS ROOM & PRAYER ROOM
- INFORMAL MEETING ZONES
- TOILETS
- KITCHENETTE/BREAKOUT
- LOPHS ROOM
- PANTRY/CAFE
- MIXED MUSE SPACE - INDOOR/OUTDOOR AREA
- BANK BRANCH
- COMMERCIAL KITCHEN
- OFFICE

0m 2m 4m 8m 12m 20m
SCALE 1 : 200

Lend Lease
30 The Bond 30 Hickson Road
Millers Point, NSW 2000
www.lendlease.com

NORMAN DISNEY & YOUNG
Level 1,
60 Miller Street
Sydney NSW 2060
www.ndy.com

WARREN SMITH & PARTNERS
Level 1,
123 Clarence Street
Sydney, NSW 2000
www.warrensmith.com.au

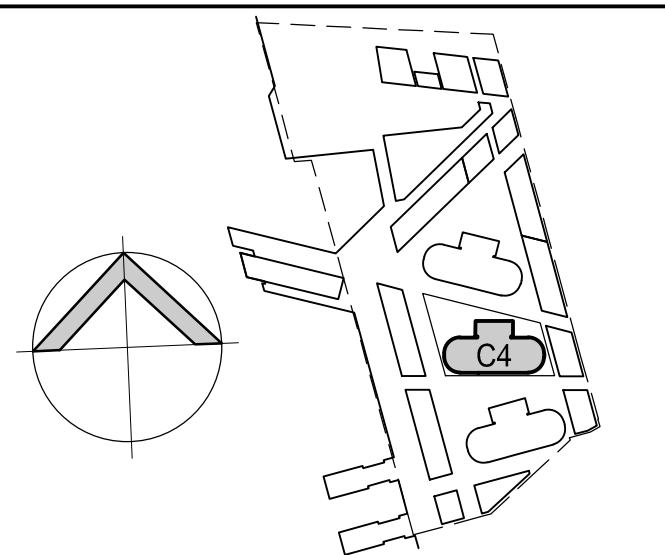

All dimensions are in millimetres. Verify all dimensions on site prior to commencement of any work. Do not scale off drawing.
Copyright remains the property of this office.

Geyer Pty Ltd shall not be liable for any use by the Client or its appointee of any of the documents for any purpose other than that for which the same were prepared by or on behalf of Geyer Pty Ltd.

geyer

www.geyer.com.au

Brisbane
Melbourne
Perth
Sydney
Singapore
Wellington

Sydney
Brisbane
Perth
Singapore
Wellington

Level 1 / 24 York St
Sydney, NSW 2000
Telephone 02 9246 3222
Facsimile 02 9246 3228

approved: CL/FPC initials date OR initials date
- - - -

project
Westpac

C4 WHARF TOWER
BARANGAROO SOUTH
NEW SOUTH WALES 2000

date project co-ordinator project designer
JUNE 2012 ASG M.H
north scale
1:200 (A0)

drawing
LEVEL 01

DA PLAN
project number drawing number revision
111689 DA01 D