



LEGEND


- INTERNAL MEETING & QUIET ROOMS
- EXTERNAL MEETING & CONFERENCE/TRAINING ROOMS
- STORAGE & UTILITY AREAS
- FIRST AID & PARENTS ROOM & PRAYER ROOM
- INFORMAL MEETING ZONES
- TOILETS
- KITCHENETTE/BREAKOUT
- COMMS ROOM
- PANTRY/CAFE
- MIXED MODE SPACE - INDOOR/OUTDOOR AREA
- BANK BRANCH
- COMMERCIAL KITCHEN
- OFFICE

rev	date	amendment	by	co-ord
C	30.10.11	DA PLAN UPDATED	ASG	MJH
D	28.05.11	DA PLAN UPDATED	ASG	MJH
C	15.11.12	DA PLAN DOCUMENTATION	PEK	MJH
B	26.09.12	DA PLAN DOCUMENTATION	PEK	MJH
A	18.05.12	DA PLAN DOCUMENTATION	PEK	MJH

Lend Lease
30 The Bond 30 Hickson Road
Millers Point, NSW 2000
www.lendlease.com

NORMAN DISNEY & YOUNG
Level 1,
60 Miller Street
Sydney NSW 2060
www.ndy.com

WARREN SMITH & PARTNERS
Level 1,
123 Clarence Street
Sydney, NSW 2000
www.warrensmith.com.au

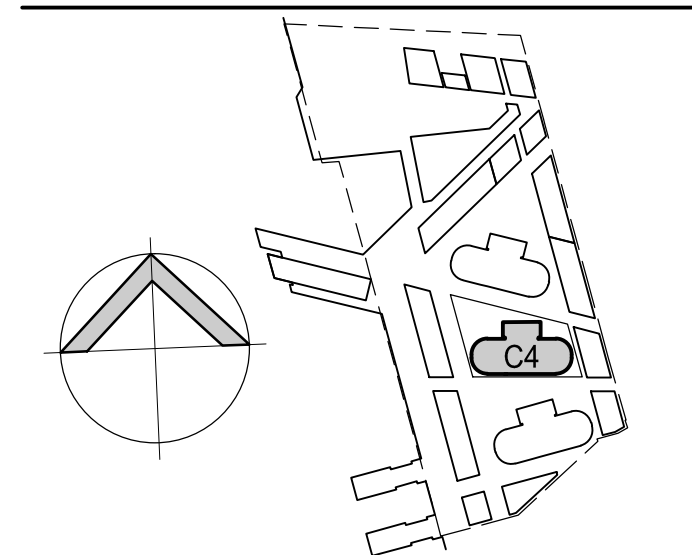

All dimensions are in millimetres. Verify all dimensions on site prior to commencement of any work. Do not scale off drawing.
Copyright remains the property of this office.

Geyer Pty Ltd shall not be liable for any use by the Client or its appointee of any of the documents for any purpose other than that for which the same were prepared by or on behalf of Geyer Pty Ltd.

geyer

www.geyer.com.au

Brisbane
Melbourne
Perth
Sydney
Singapore
Wellington

Strategy
Workspaces
Retail
Hospitality
Public
Sectors

Level 1 / 2A York St
Sydney, NSW 2000
Telephone: 02 9248 9222
Facsimile: 02 9248 9228

approved: CL/PC	initialed: date	QR	initialed: date
-	-	-	-

project

Westpac
C4 WHARF TOWER
BARANGAROO SOUTH
NEW SOUTH WALES 2000

date	project co-ordinator	project designer
JUNE 2012	ASG	MJH
north		scale

1:100 (A0)

drawing
LEVEL 28

DA PLAN

project number	drawing number	revision
111689	DA28	E