


no.	date	description	by
0	17.05.13	DA PLAN UPDATED	ASS: M.J.H.
1	15.11.12	DA PLAN DOCUMENTATION	PEK: M.J.H.
2	26.09.12	DA PLAN DOCUMENTATION	PEK: M.J.H.
3	19.09.12	DA PLAN DOCUMENTATION	MOG: M.J.H.



LEGEND


- INTERNAL MEETING & QUIET ROOMS
- EXTERNAL MEETING & CONFERENCE/TRAINING ROOMS
- STORAGE & UTILITY AREAS
- FIRST AID & PARENTS ROOM & PRAYER ROOM
- INFORMAL MEETING ZONES
- TOILETS
- KITCHENETTE/BREAKOUT
- LOCKERS ROOM
- PANTRY/CAFE
- MIXED MODE SPACE - INDOOR/OUTDOOR AREA
- BANK BRANCH
- COMMERCIAL KITCHEN
- OFFICE

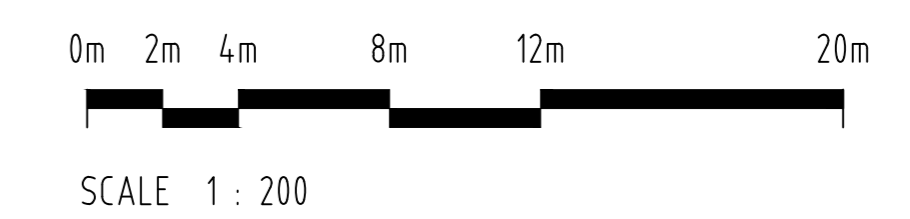

Lend Lease
 30 The Bond 30 Hickson Road
 Millers Point, NSW 2000
 www.lendlease.com

NORMAN DISNEY & YOUNG
 Level 1,
 60 Miller Street
 Sydney NSW 2060
 www.ndy.com

WARREN SMITH & PARTNERS
 Level 1,
 123 Clarence Street
 Sydney, NSW 2000
 www.warrensmith.com.au

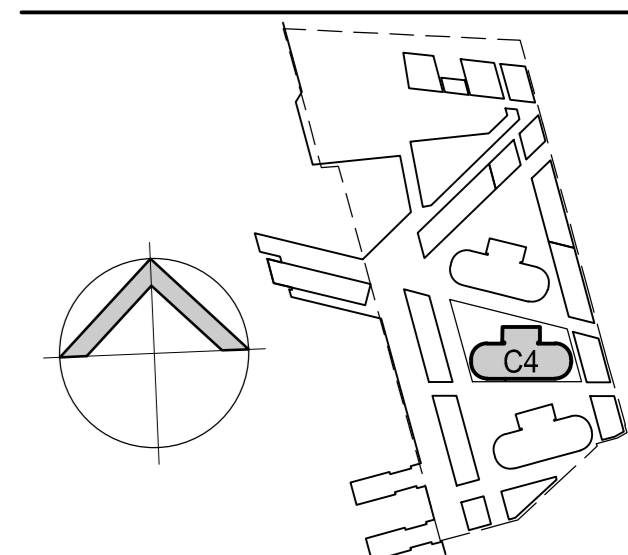

All dimensions are in millimetres. Verify all dimensions on site prior to commencement of any work. Do not scale off drawings.
 Copyright remains the property of this office.
 Geyer Pty Ltd shall not be liable for any use of the drawings or its derivatives of any kind for any purpose other than that for which the same were prepared by or on behalf of Geyer Pty Ltd.

geyer

www.geyer.com.au
 Brisbane Strategy
 Melbourne Singapore
 Perth Royal
 Sydney Hospitality
 Singapore Public
 Wellington Square

Level 7 / 24 York St,
 Sydney, NSW 2000
 Telephone 02 9244 3322
 Facsimile 02 9244 3328

approved:	CL/PC	initials	date	CR	initials	date
project	-	-	-	-	-	-

Westpac
 CA WHARF TOWER
 DARANGAROO SOUTH
 NEW SOUTH WALES 2000

date	project co-ordinator	project designer
JUNE 2012	ASG	M.J.H.


scale
 1:200 (A0)

drawing
 LEVEL 01


DA PLAN

project number	drawing number	revision
111689	DA01	0

rev	date	description	by	checked
E	27.05.12	DA PLAN UPDATED	ASG	MJH
D	16.11.12	DA PLAN DOCUMENTATION	PEK	MJH
C	26.09.12	DA PLAN DOCUMENTATION	PEK	MJH
B	19.09.12	DA PLAN DOCUMENTATION	PEK	MJH
A	18.09.12	DA PLAN DOCUMENTATION	MEG	MJH

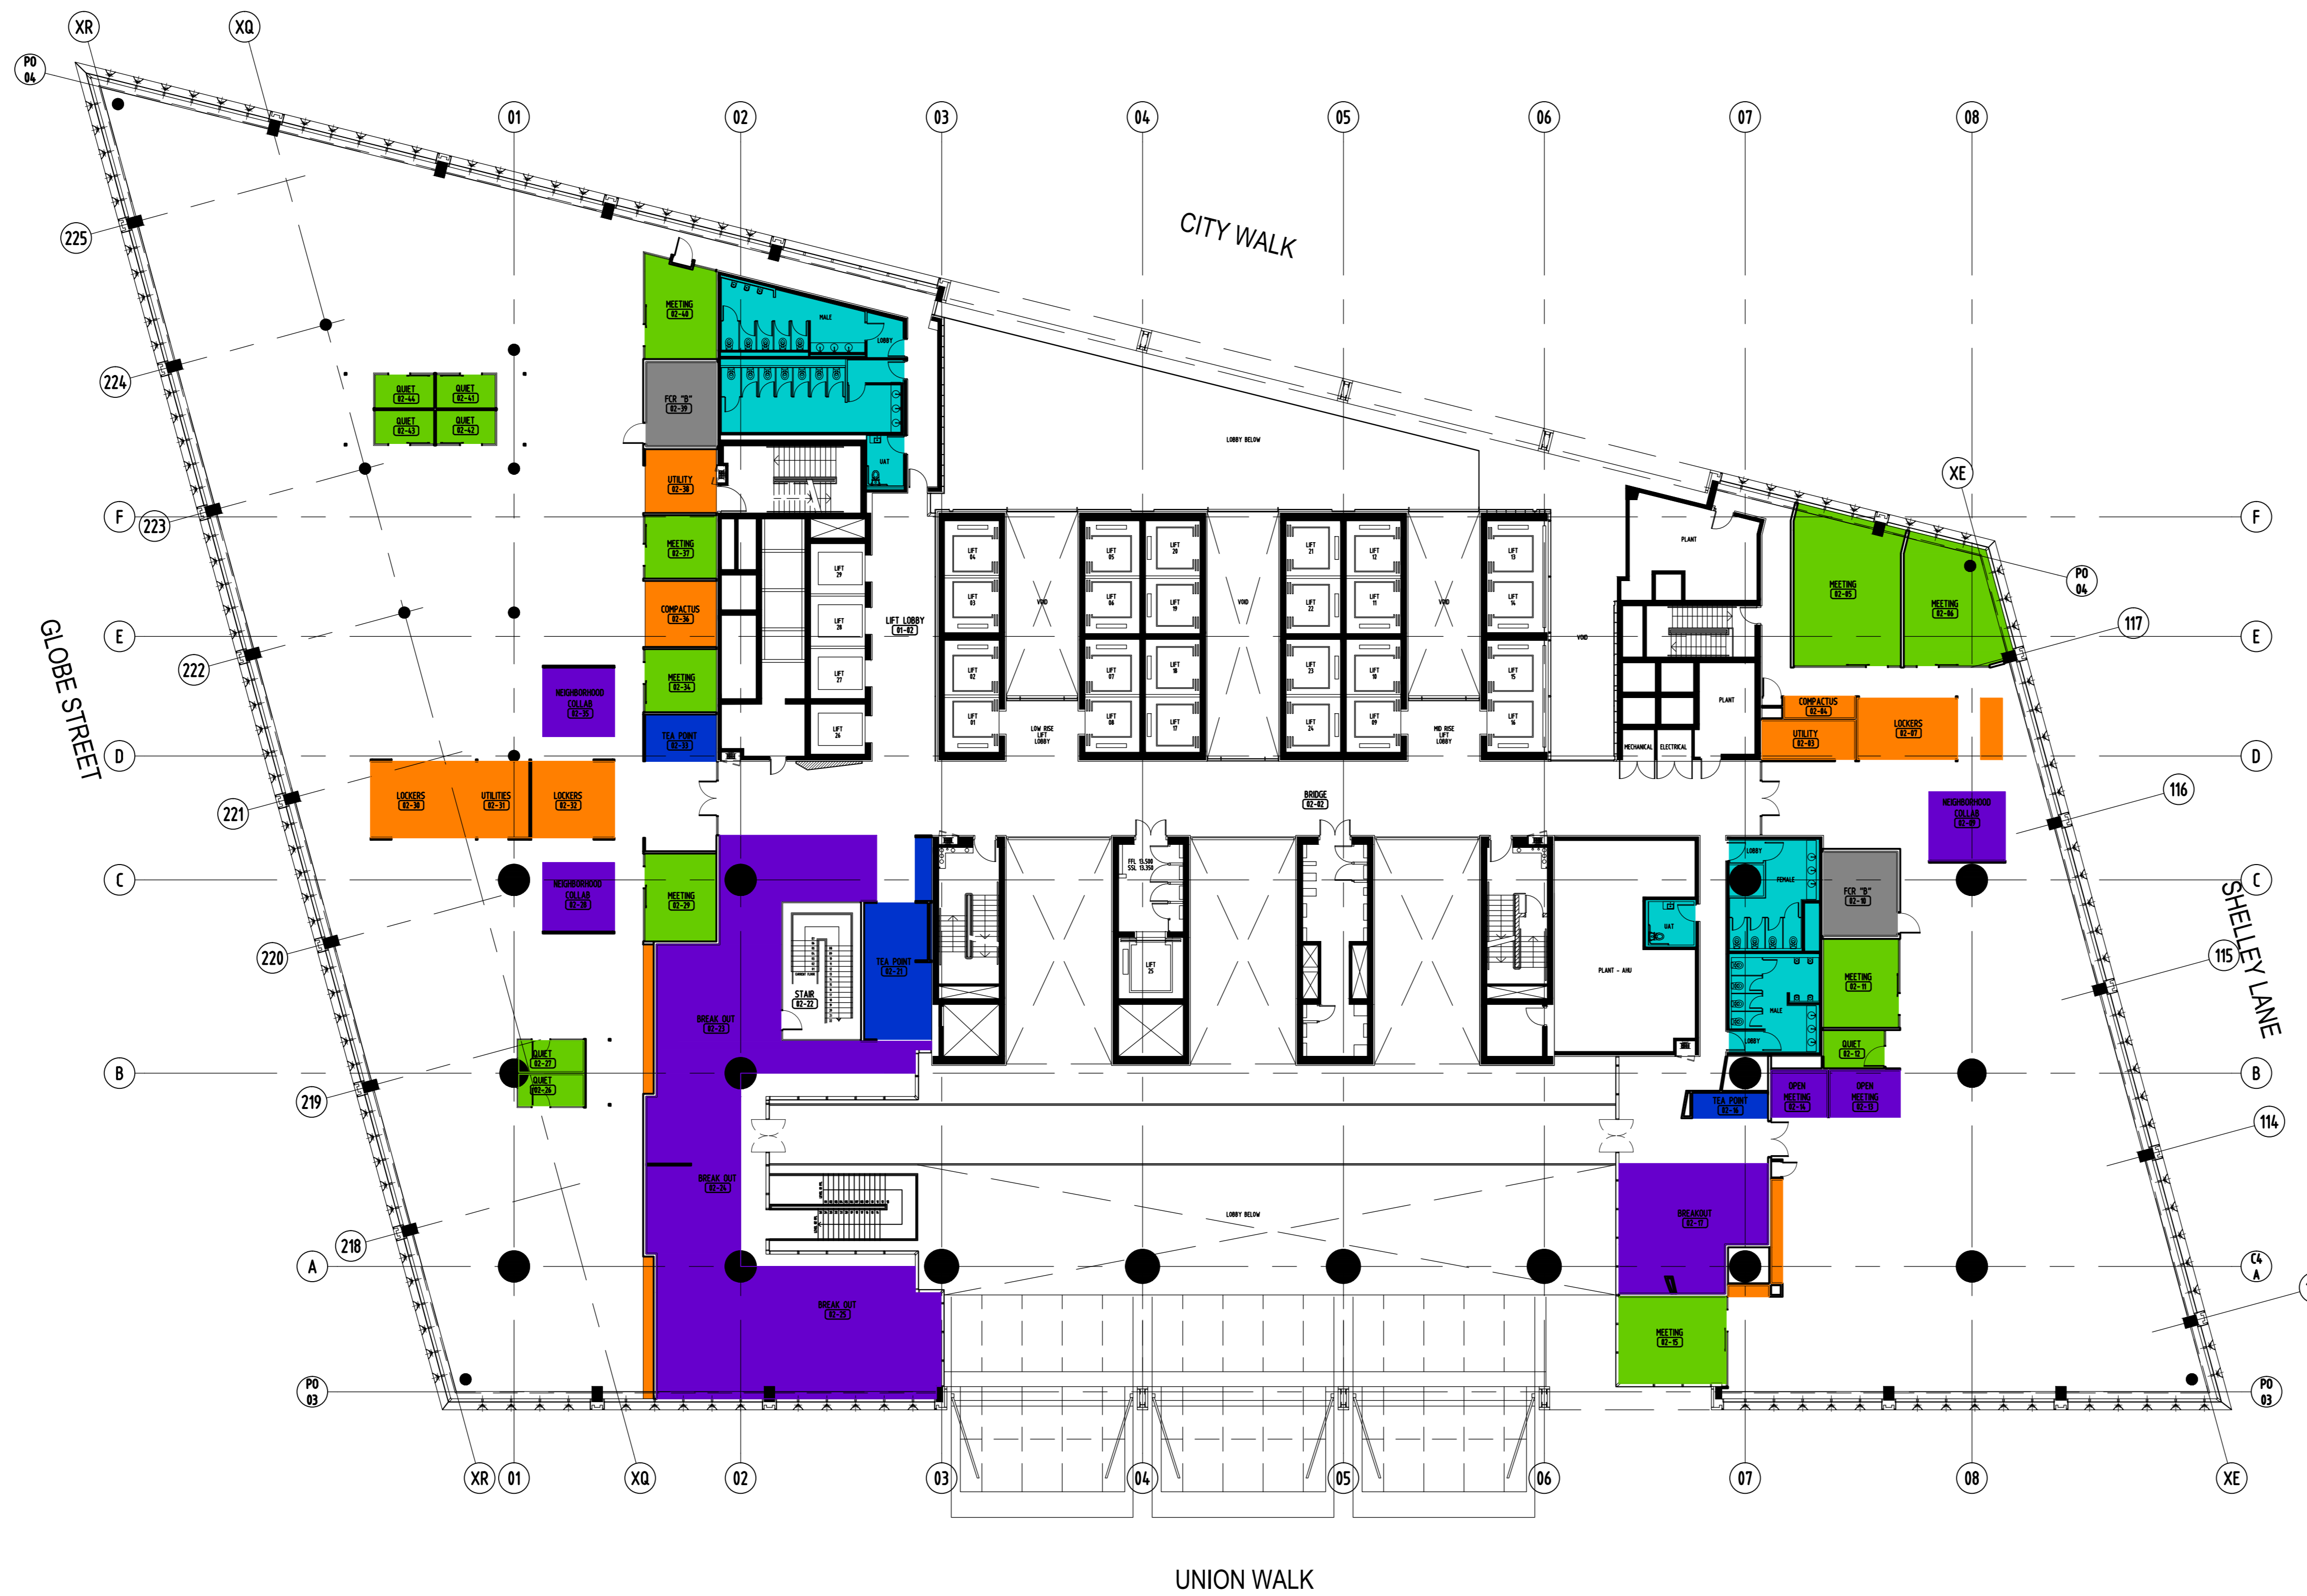


- LEGEND**
- INTERNAL MEETING & QUIET ROOMS
 - EXTERNAL MEETING & CONFERENCE/TRAINING ROOMS
 - STORAGE & UTILITY AREAS
 - FIRST AID & PARENTS ROOM & PRAYER ROOM
 - INFORMAL MEETING ZONES
 - TOILETS
 - KITCHENETTE/BREAKOUT
 - COMMONS ROOM
 - PANTRY/CAFE
 - MIXED MODE SPACE - INDOOR/OUTDOOR AREA
 - BANK BRANCH
 - COMMERCIAL KITCHEN
 - OFFICE

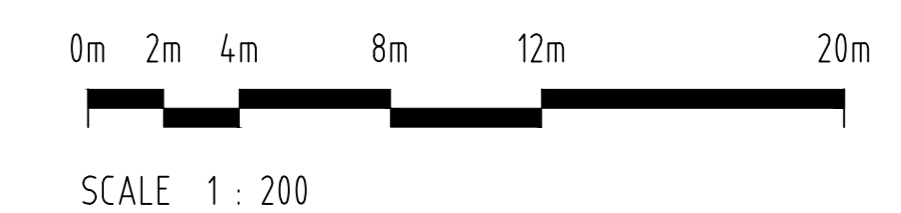

Lend Lease
 30 The Bond 30 Hickson Road
 Millers Point, NSW 2000
 www.lendlease.com

NORMAN DISNEY & YOUNG
 Level 1,
 60 Miller Street
 Sydney NSW 2060
 www.ndy.com

WARREN SMITH & PARTNERS
 Level 1,
 123 Clarence Street
 Sydney, NSW 2000
 www.warrensmith.com.au

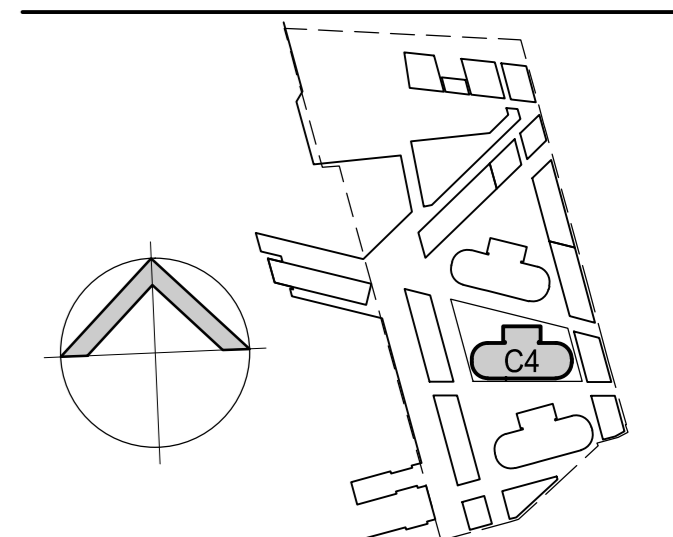

All dimensions are in millimetres. Verify all dimensions on site prior to commencement of any work. Do not scale off drawings. Copyright remains the property of this office.
 Geyer Pty Ltd shall not be liable for any use by the Client or its appointees of any of the documents for any purpose other than that for which the same were prepared by or on behalf of Geyer Pty Ltd.

geyer

www.geyer.com.au

Brisbane	Stratford
Melbourne	Sydney
Perth	Road
Gold Coast	Highway
Singapore	Public
Wellington	Office

Level 2 / 24 York St
 Sydney, NSW 2000
 Telephone 02 9248 3322
 Facsimile 02 9248 3328

approved	CL/FC	initials	date	OR	initials	date

project
Westpac
 CA WHARF TOWER
 BARANGAROO SOUTH
 NEW SOUTH WALES 2000

date	project co-ordinator	project designer	scale
JUNE 2012	ASG	MJH	1:200 (A0)

drawing
 LEVEL 02


project number	drawing number	revision
111689	DA02	E

no.	date	description	by
0	17.05.13	DA PLAN UPDATED	ASS: M.J.H.
1	15.11.12	DA PLAN DOCUMENTATION	PEK: M.J.H.
2	26.09.12	DA PLAN DOCUMENTATION	PEK: M.J.H.
3	18.09.12	DA PLAN DOCUMENTATION	MOG: M.J.H.



LEGEND

- INTERNAL MEETING & QUIET ROOMS
- EXTERNAL MEETING & CONFERENCE/TRAINING ROOMS
- STORAGE & UTILITY AREAS
- FIRST AID & PARENTS ROOM & PRAYER ROOM
- INFORMAL MEETING ZONES
- TOILETS
- KITCHENETTE/BREAKOUT
- CANTEEN
- PANTRY/CAFE
- MIXED MODE SPACE - INDOOR/OUTDOOR AREA
- BANK BRANCH
- COMMERCIAL KITCHEN
- OFFICE

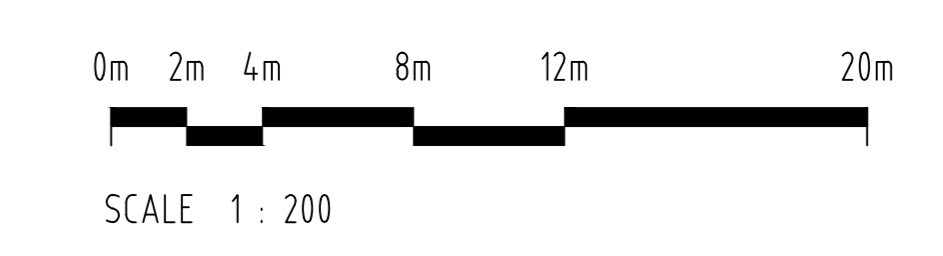

Lend Lease
 30 The Bond 30 Hickson Road
 Millers Point, NSW 2000
 www.lendlease.com

NORMAN DISNEY & YOUNG
 Level 1,
 60 Miller Street
 Sydney NSW 2060
 www.ndy.com

WARREN SMITH & PARTNERS
 Level 1,
 123 Clarence Street
 Sydney, NSW 2000
 www.warrensmith.com.au

All dimensions are in millimetres. Verify all dimensions on site prior to commencement of any work. Do not scale off drawings.
 Copyright remains the property of this office.
 Geyer Pty Ltd shall not be liable for any use of the Client or its affiliates of any of the documents for any purpose other than that for which the same were prepared by or on behalf of Geyer Pty Ltd.

geyer

www.geyer.com.au

Brisbane	Strategy
Melbourne	Strategic
Perth	Retail
Sydney	Hospitality
Singapore	Public
Wellington	Quorum

Level 7 / 24 York St.
 Sydney, NSW 2000
 Telephone 02 9248 3322
 Facsimile 02 9248 3328

approved:	CL/PC	initials	date	CR	initials	date

project

Westpac

CA WHARF TOWER
 DARLINGWOOD SOUTH
 NEW SOUTH WALES 2000

date	project co-ordinator	project designer
JUNE 2012	ASG	M.J.H.


scale
 1:200 (A0)

drawing
 LEVEL 03
 DA PLAN

project number	drawing number	revision
111689	DA03	0

2012-06-20 10:00:00 AM - 2012-06-20 10:00:00 AM - 2012-06-20 10:00:00 AM
 2012-06-20 10:00:00 AM - 2012-06-20 10:00:00 AM - 2012-06-20 10:00:00 AM

rev	date	description	by	checked
D	27.05.12	DA PLAN UPDATED	ASG	MJH
C	15.11.12	DA PLAN DOCUMENTATION	PEK	MJH
B	26.09.12	DA PLAN DOCUMENTATION	PEK	MJH
A	18.09.12	DA PLAN DOCUMENTATION	MDG	MJH

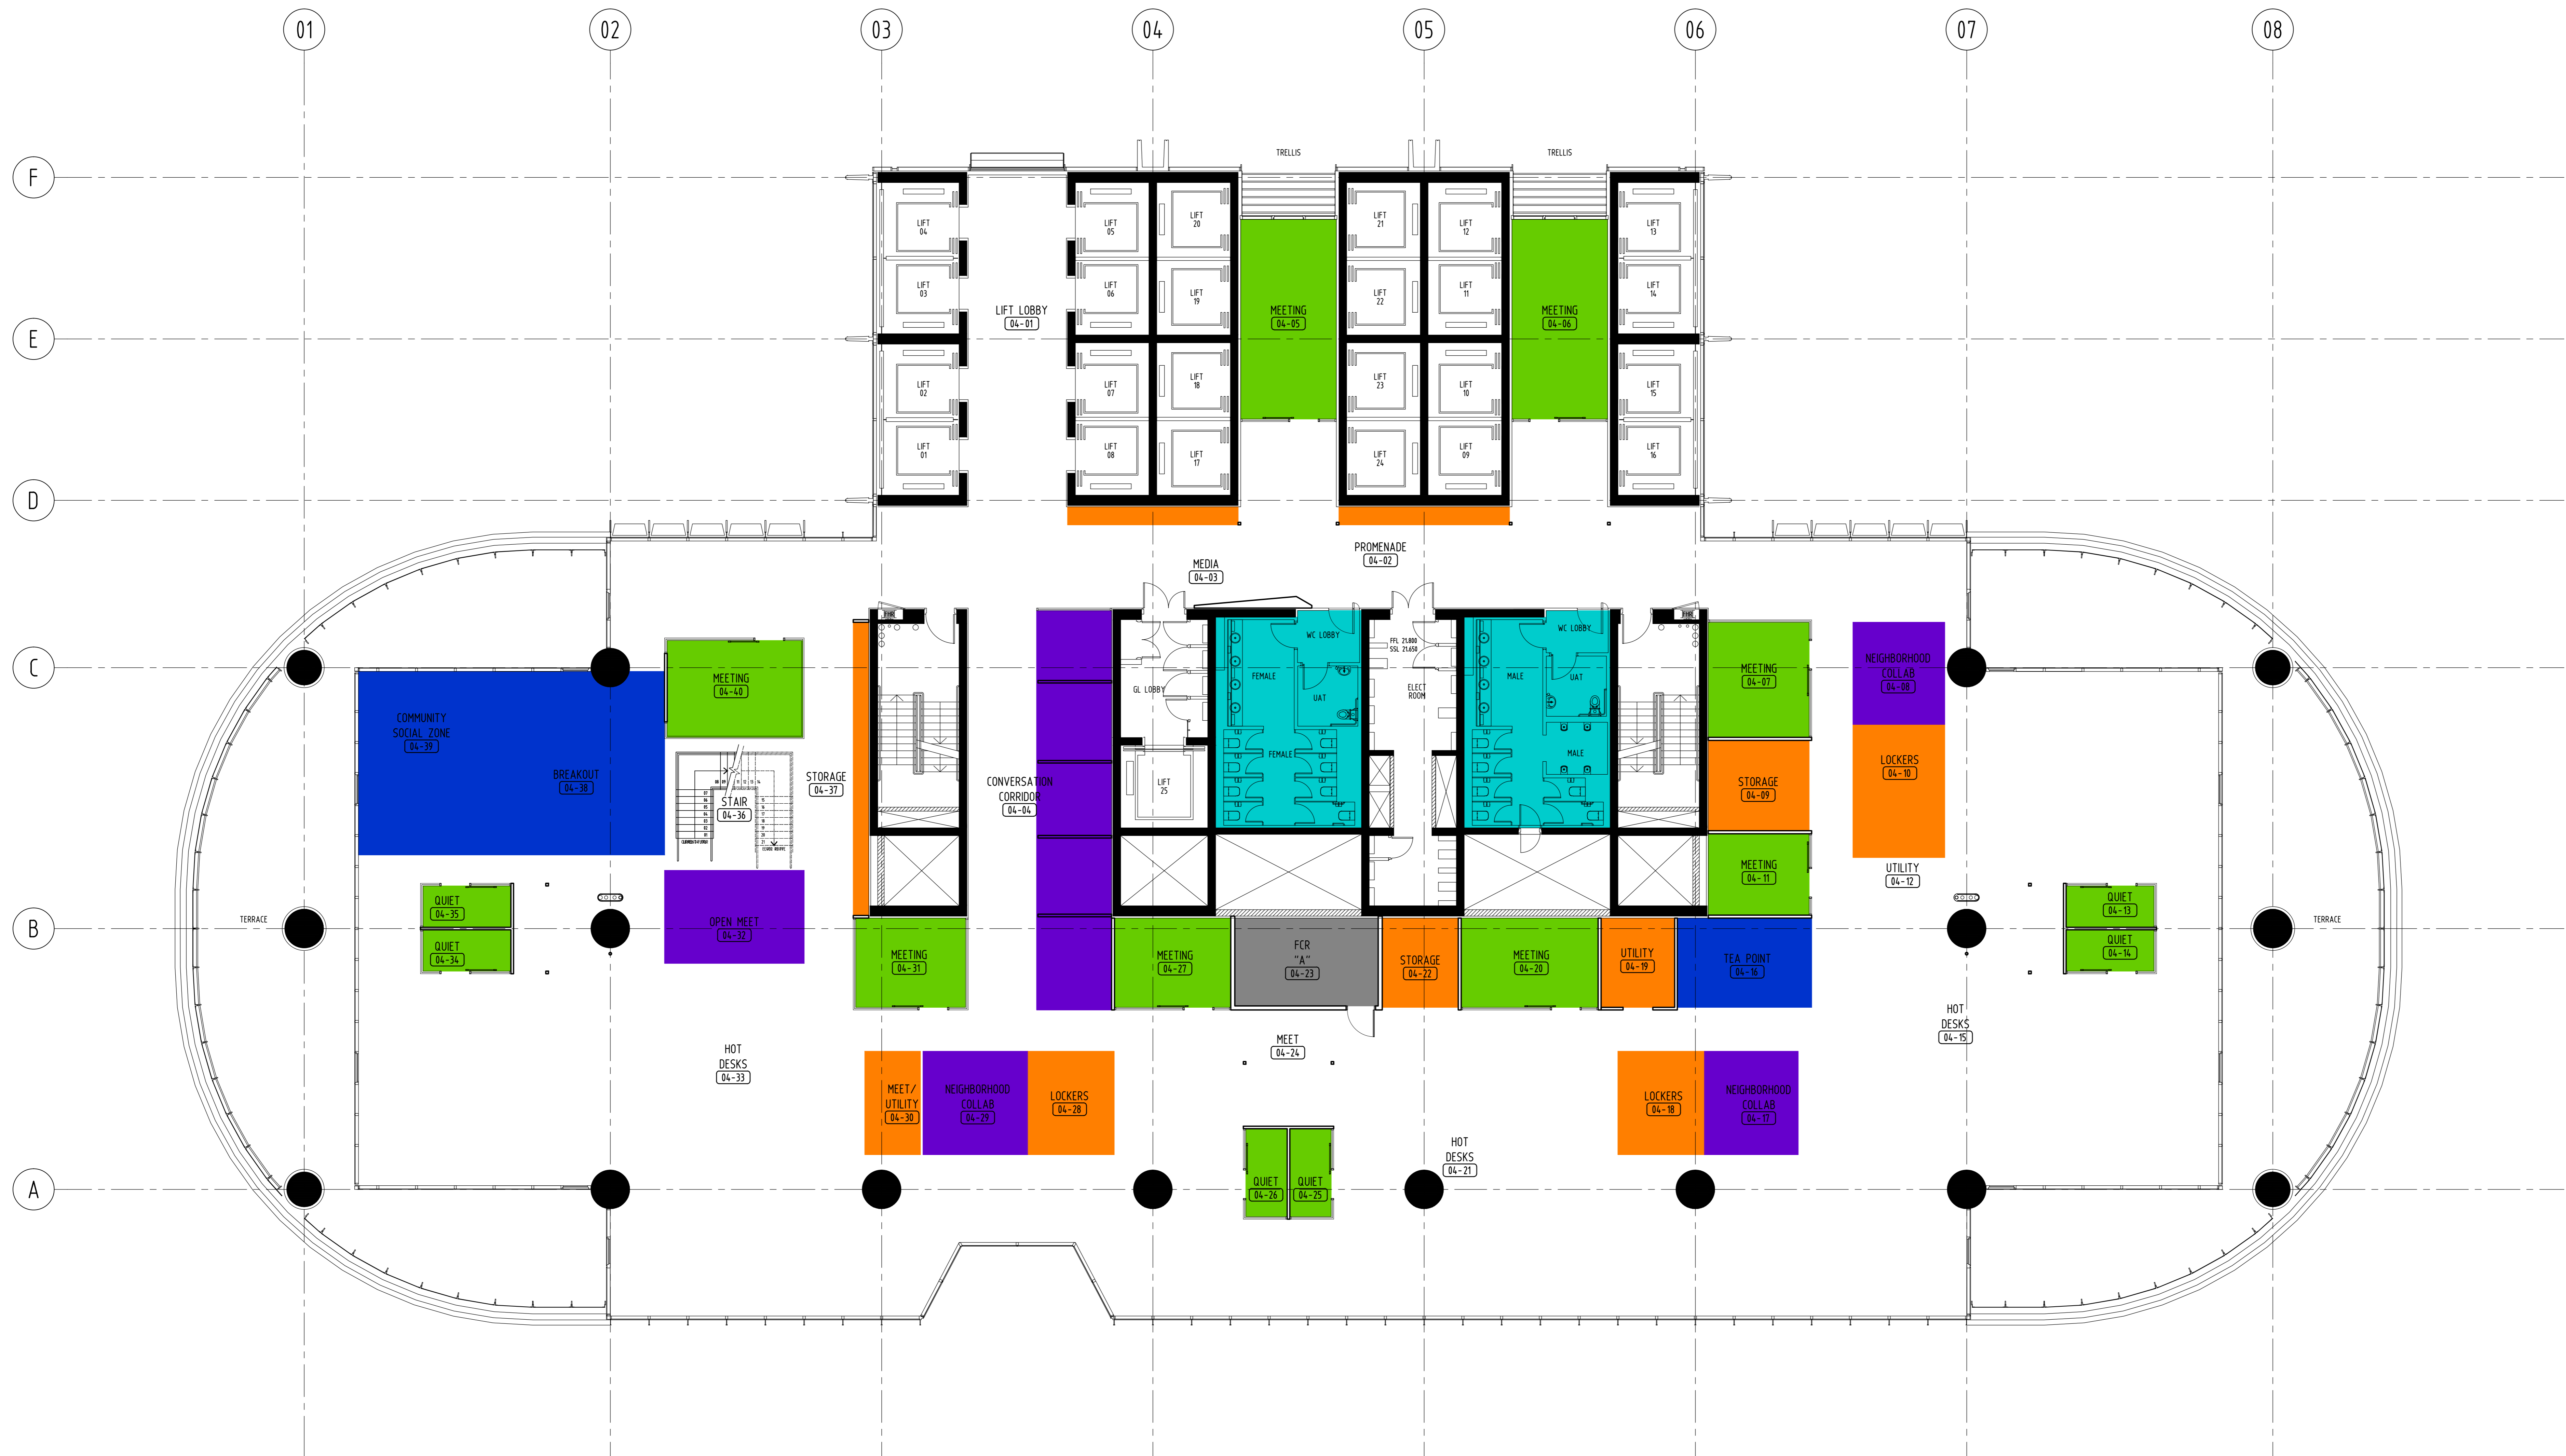


LEGEND

	INTERNAL MEETING & QUIET ROOMS
	EXTERNAL MEETING & CONFERENCE/TRAINING ROOMS
	STORAGE & UTILITY AREAS
	FIRST AID & PARENTS ROOM & PRAYER ROOM
	INFORMAL MEETING ZONES
	TOILETS
	KITCHENETTE/BREAKOUT
	COMMS ROOM
	PANTRY/CAFE
	MIXED HOSE SPACE - INDOOR/OUTDOOR AREA
	BANK BRANCH
	COMMERCIAL KITCHEN
	OFFICE

Lend Lease
 30 The Bond 30 Hickson Road
 Millers Point, NSW 2000
 www.lendlease.com

NORMAN DISNEY & YOUNG
 Level 1,
 60 Miller Street
 Sydney NSW 2060
 www.ndy.com

WARREN SMITH & PARTNERS
 Level 1,
 123 Clarence Street
 Sydney, NSW 2000
 www.warrensmith.com.au

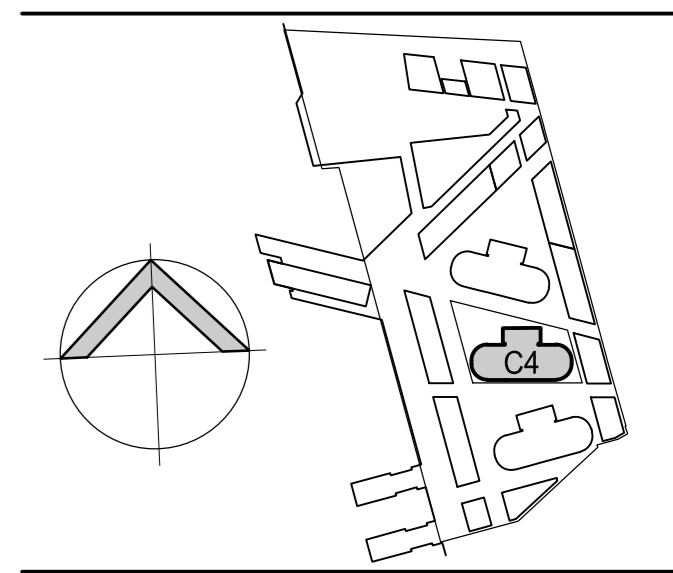

All dimensions are in millimetres. Verify all dimensions on site prior to commencement of any work. Do not scale off drawings.
 Copyright remains the property of this office.
 Geyer Pty Ltd shall not be liable for any use of the Client or its appointee of any of the documents for any purpose other than that for which the same were prepared by or on behalf of Geyer Pty Ltd.

geyer
 www.geyer.com.au
 Brisbane Strategy
 Melbourne Architecture
 Perth Strategy
 Sydney Hospitality
 Singapore Public
 Wellington Science
 Level 17/24 York St
 Sydney, NSW 2000
 Telephone 61 6148 8222
 Facsimile 61 6148 8228


approved:	CL/PC	initials	date	OR	initials	date

Westpac
 64 WHARF TOWER
 BARRANGROD SOUTH
 NEW SOUTH WALES 2000

date	project co-ordinator	project designer
JUNE 2012	ASG	MJH

scale: 1:100 (A0)
 drawing: LEVEL 04
 DA PLAN
 project number: 111689
 drawing number: DA04
 revision: D

rev.	date	description	by
D	27.05.13	DA PLAN UPDATED	ASG M/H
C	15.11.12	DA PLAN DOCUMENTATION	PEK M/H
B	26.09.12	DA PLAN DOCUMENTATION	PEK M/H
A	08.09.12	DA PLAN DOCUMENTATION	MDG M/H

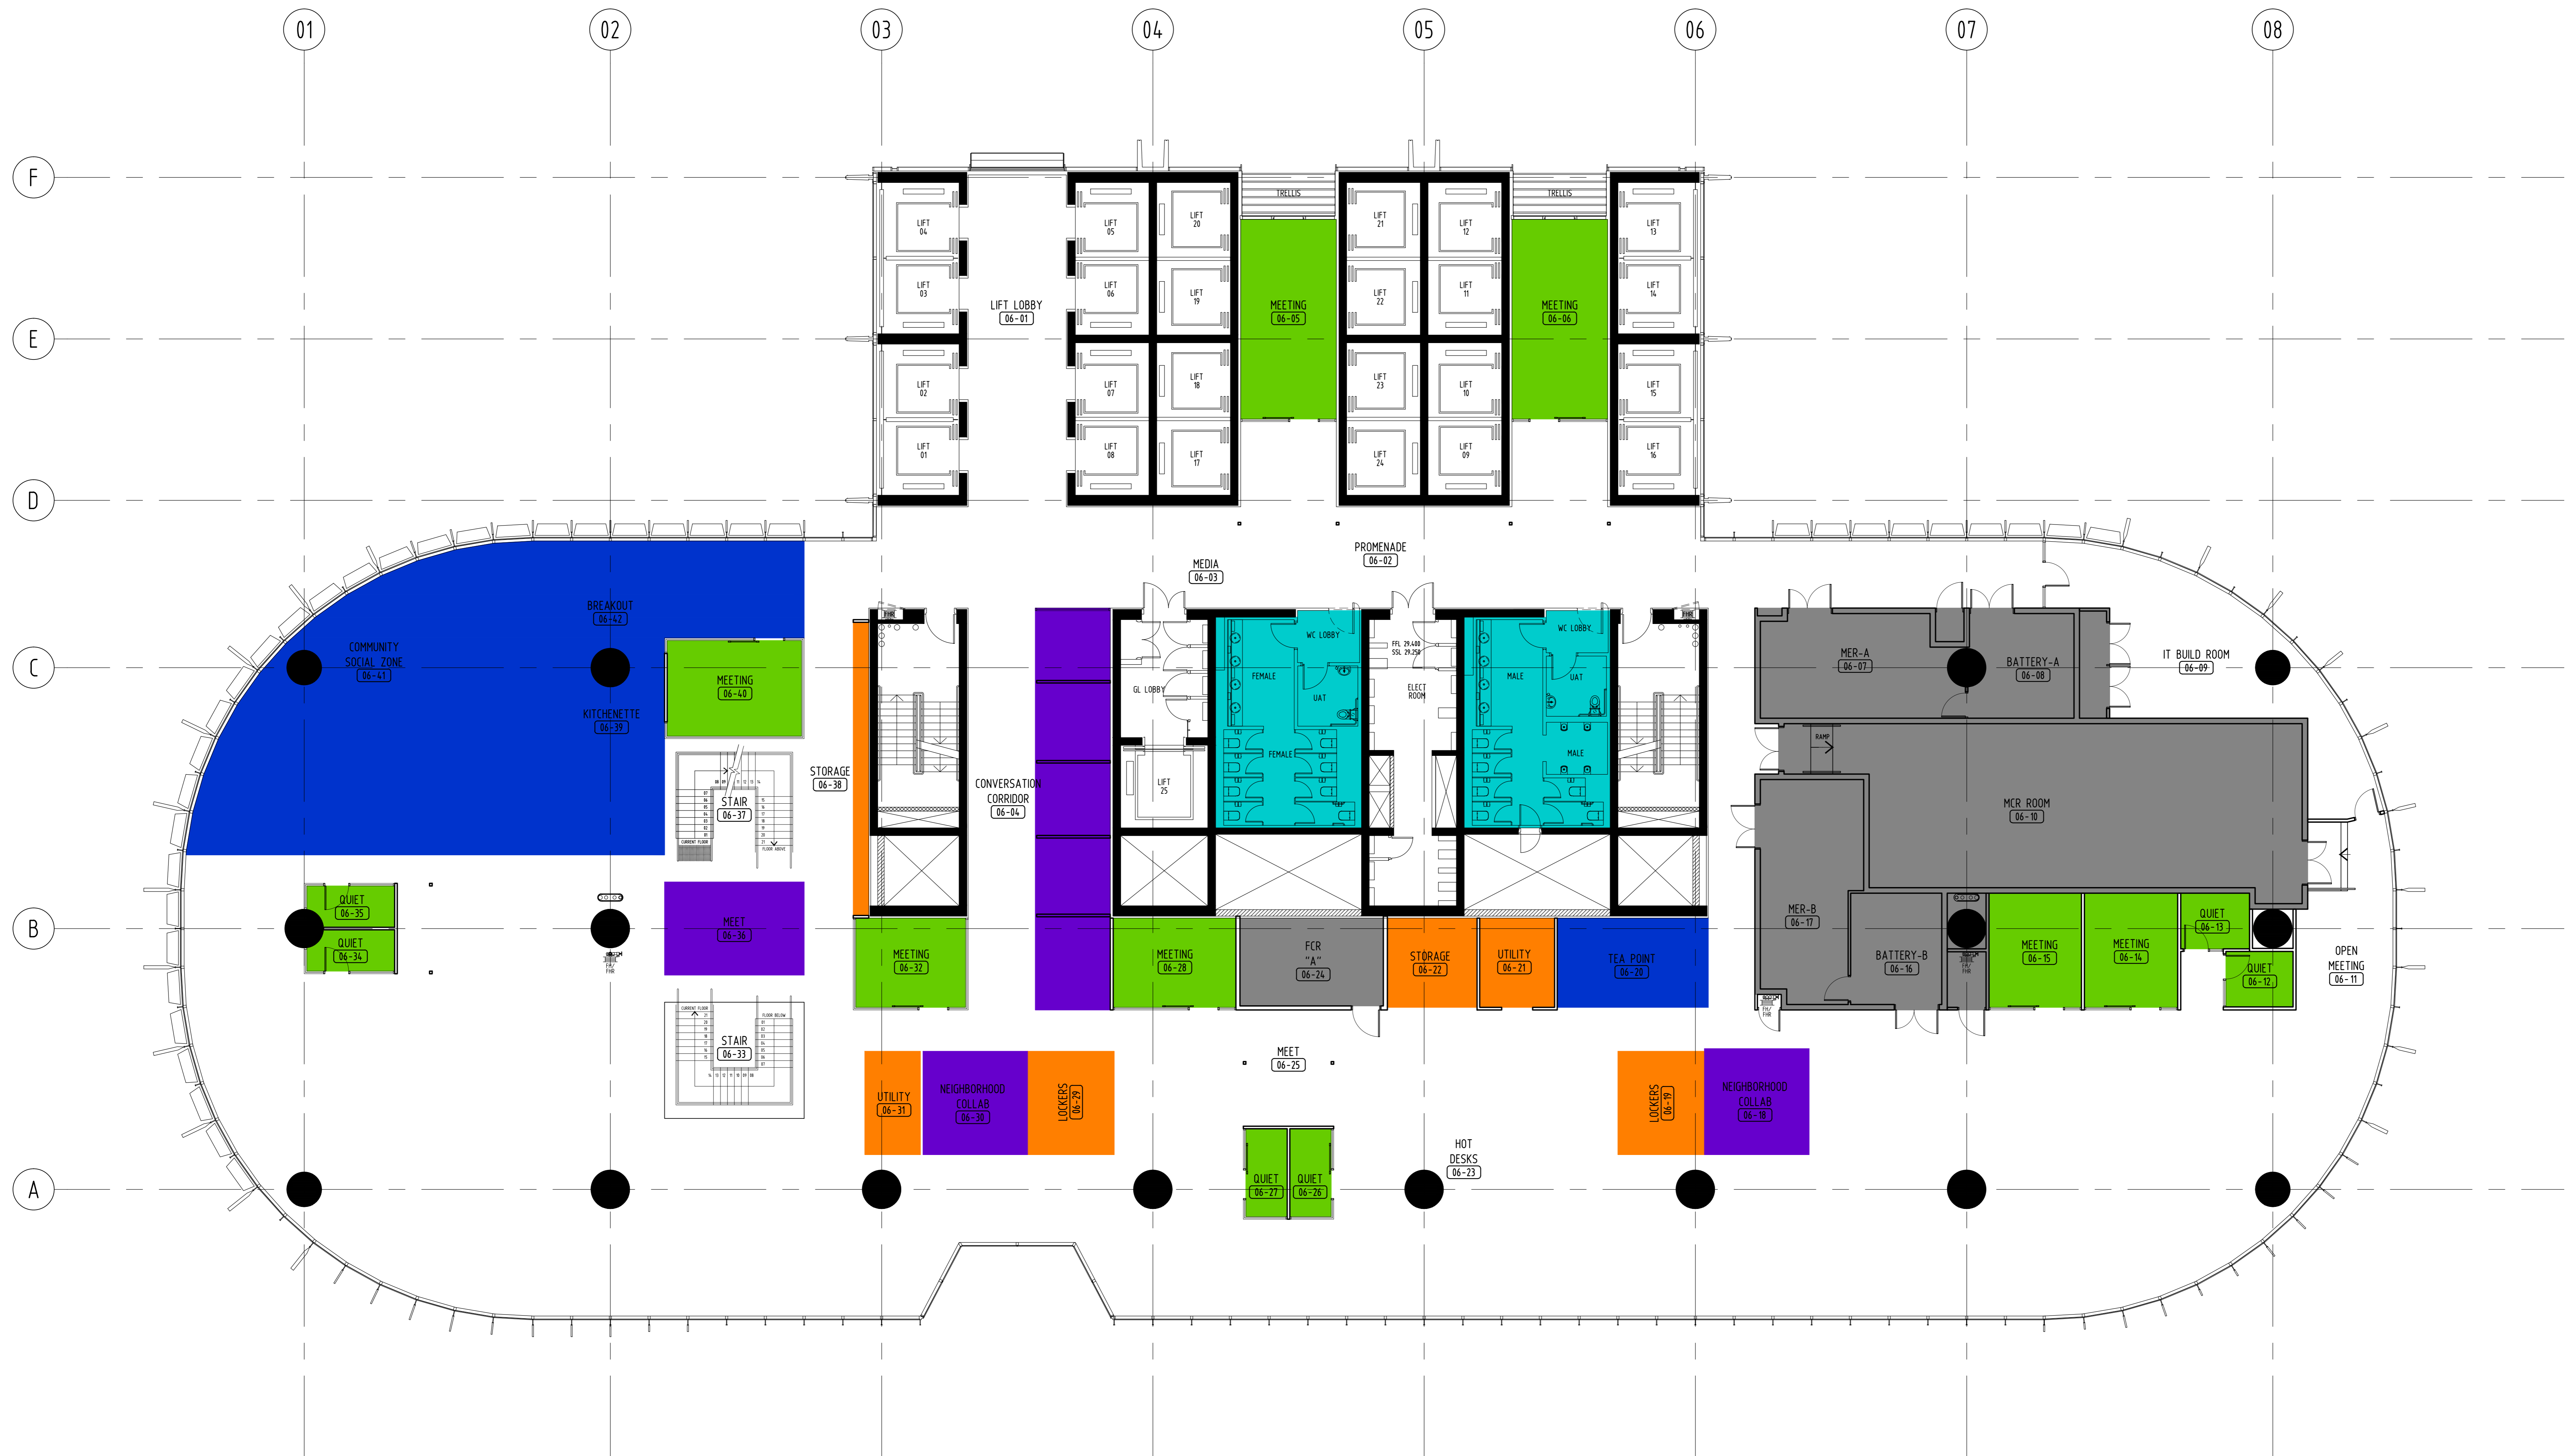


LEGEND

[Green Box]	INTERNAL MEETING & QUIET ROOMS
[Yellow Box]	EXTERNAL MEETING & CONFERENCE/TRAINING ROOMS
[Orange Box]	STORAGE & UTILITY AREAS
[Red Box]	FIRST AID & PARENTS ROOM & PRAYER ROOM
[Purple Box]	INFORMAL MEETING ZONES
[Cyan Box]	TOILETS
[Blue Box]	KITCHENETTE/BREAKOUT
[Grey Box]	COMPS ROOM
[Pink Box]	PANTRY/CAFE
[Dark Green Box]	MIXED HOSE SPACE - INDOOR/OUTDOOR AREA
[Brown Box]	BANK BRANCH
[Dark Blue Box]	COMMERCIAL KITCHEN
[Light Purple Box]	OFFICE

Lend Lease
 30 The Bond 30 Hickson Road
 Millers Point, NSW 2000
 www.lendlease.com

NORMAN DISNEY & YOUNG
 Level 1,
 60 Miller Street
 Sydney NSW 2060
 www.ndy.com

WARREN SMITH & PARTNERS
 Level 1,
 123 Clarence Street
 Sydney, NSW 2000
 www.warrensmith.com.au

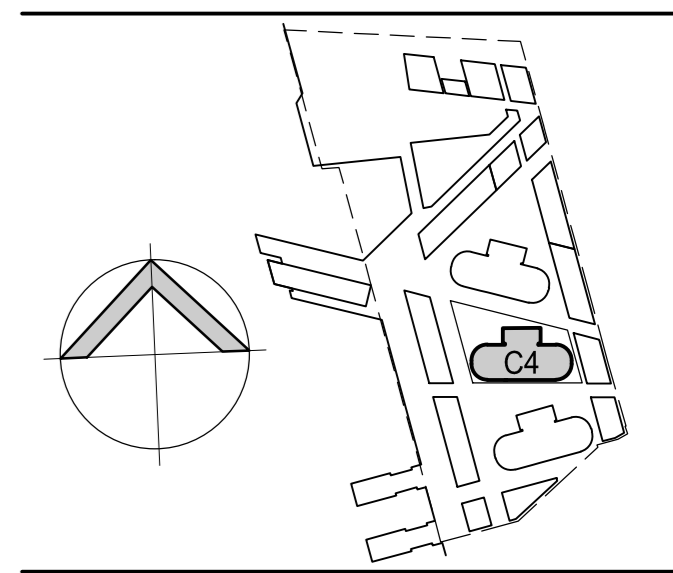

All dimensions are in millimetres. Verify all dimensions on site prior to commencement of any work. Do not scale off drawings.
 Copyright remains the property of this office.
 Geyer Pty Ltd shall not be liable for any use by the Client or its affiliates of any of the documents for any purpose other than that for which the same were prepared by or on behalf of Geyer Pty Ltd.

geyer
 www.geyer.com.au
 Brisbane Strategy
 Melbourne Architecture
 Perth Strategy
 Sydney Architecture
 Singapore Public
 Wellington Strategy

approved:	CL/PC	initials	date	OR	initials	date
	-	-	-	-	-	-

Westpac
 64 WHARF TOWER
 BRANAGROOD SOUTH
 NEW SOUTH WALES 2000

date	project co-ordinator	project designer	scale
JUNE 2012	ASG	M/H	1:100 (A0)

drawing LEVEL 06

DA PLAN	project number	drawing number	revision
	111689	DA06	D

File: 111689 - Sydney Wharf 06 - Level 06 - DA06 - 20120612.dwg
 Plot: 20120612 11:00 AM